


Proposed Site Plan - 12 Ridley Grove
South Shields, NE34 6RN
Single Storey Rear Extension
Scale 1:500

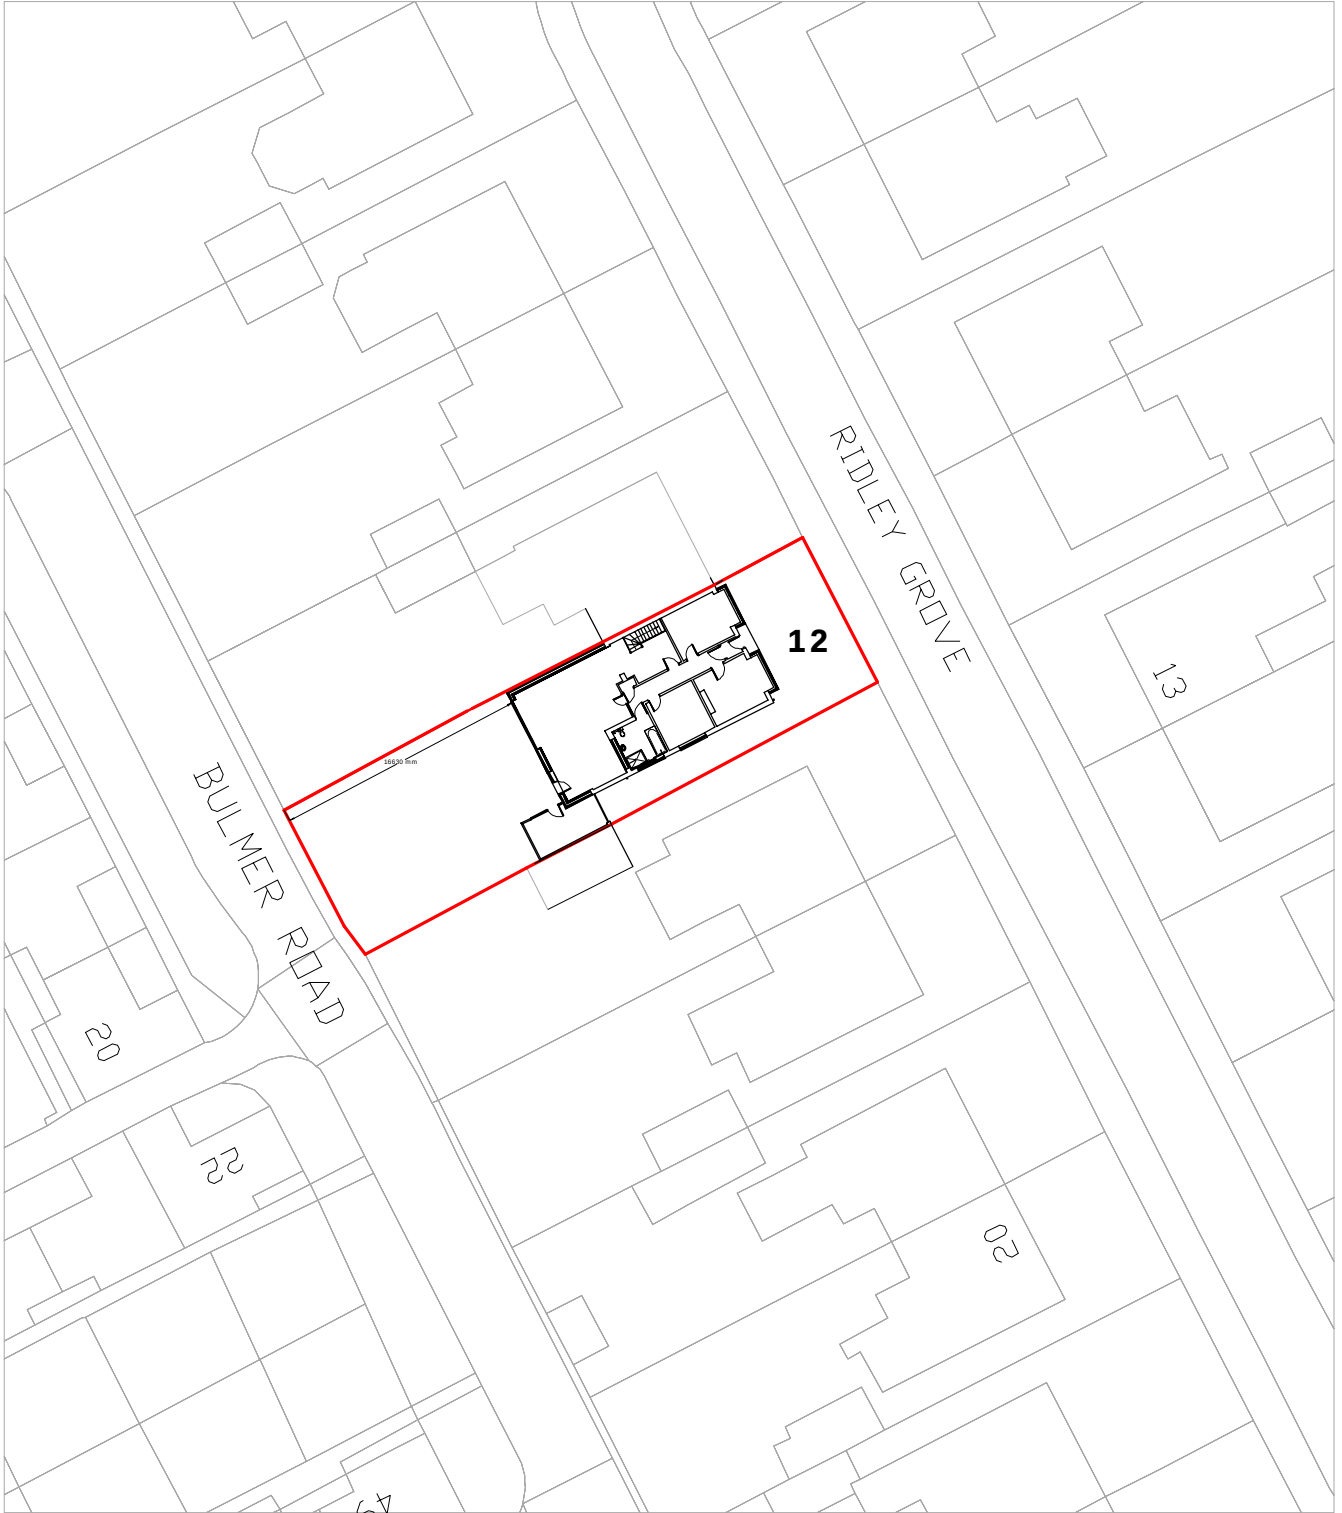

ReRequestAPlan
Map number: TQRQM25153093852653
Title: 12 Ridley Grove, South Shields, NE34 6RN
Map Produced For: Mr and Mrs Allen
© Crown copyright and database rights 2025 OS 100042766
Project ID:
Date of Purchase: 02-06-2025
1 Years subscription from 02-06-2025 for 1 workstation