


All dimensions are to be checked on site prior to construction proceeding. Builder to set out work prior to construction and must ensure that no part of the structure encroaches any boundaries. Any work undertaken prior to receiving full Building Regs approval is undertaken at clients/builders own risk

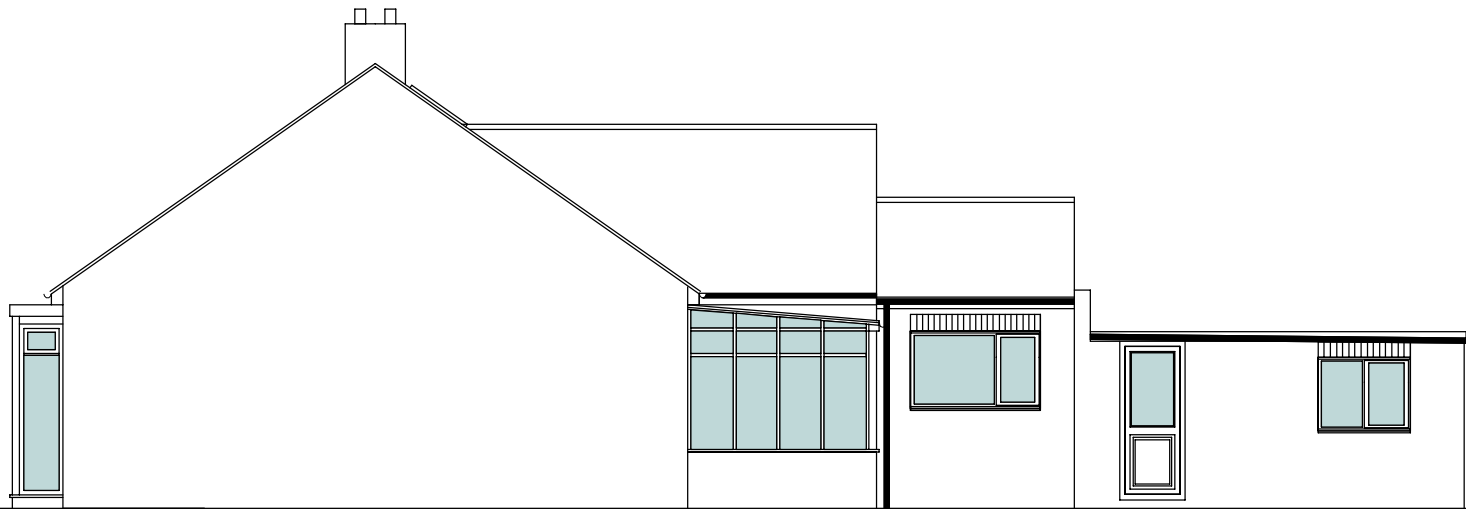


Existing Rear Elevation




Existing Side Elevation



Existing Side Elevation

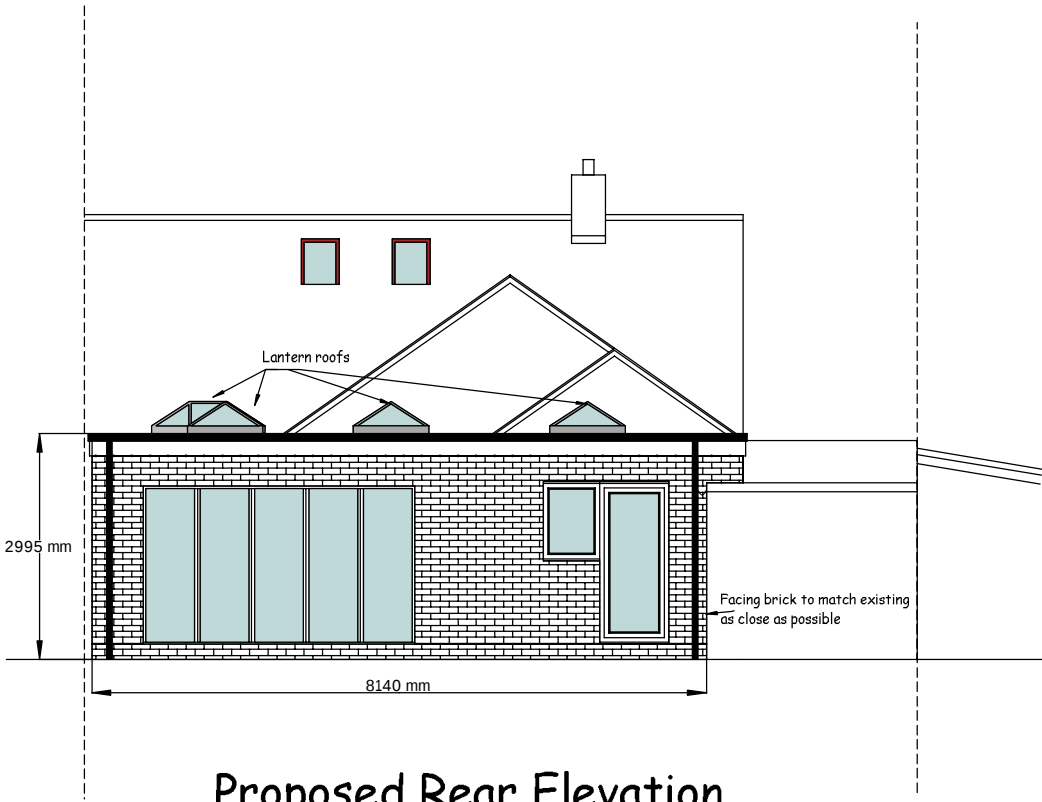

Proposed Rear Elevation

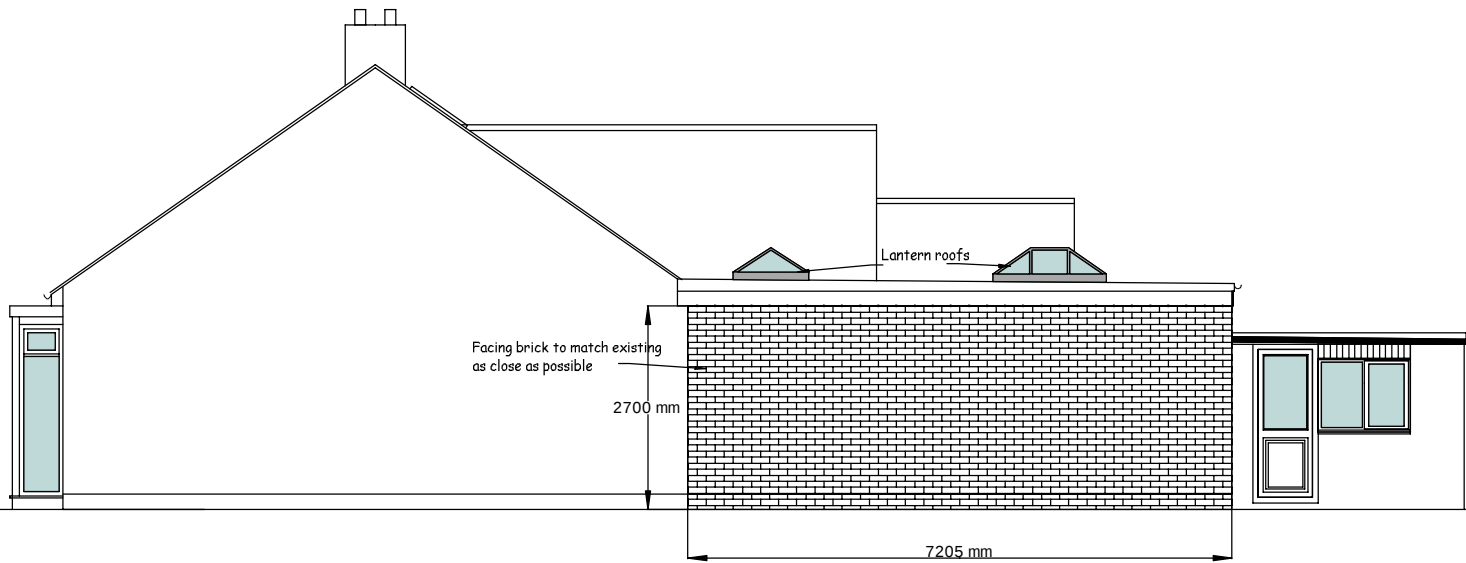

Proposed Side Elevation



Proposed Side Elevation

THIS DRAWING IS TO BE READ INCONJUNCTION WITH  
DRAWING NO'S: 08/05/2025/PM/PLAN/01

Original Plan Paper Size = A2

|   |                  |          |
|---|------------------|----------|
| Client<br>Mr & Mrs Allen   |                  |          |
| Address<br>12 Ridley Grove<br>South Shields<br>NE34 6RN   |                  |          |
| Title<br>Single Storey Rear Extension & Internal Alterations                                                                                                |                  |          |
| PGM Architectural<br>(Architectural and Structural Design Services)<br>18 Grasmere Gardens<br>South Shields<br>Tyne and Wear, NE34 0DZ<br>TEL: 07799 060630 |                  |          |
| Scale<br>1:100   | Date<br>May 2025 |          |
| Drawing No.<br>08/05/2025/PM/PLAN/02   |                  | Revision |