



EXISTING ROOF PLAN SCALE 1:100

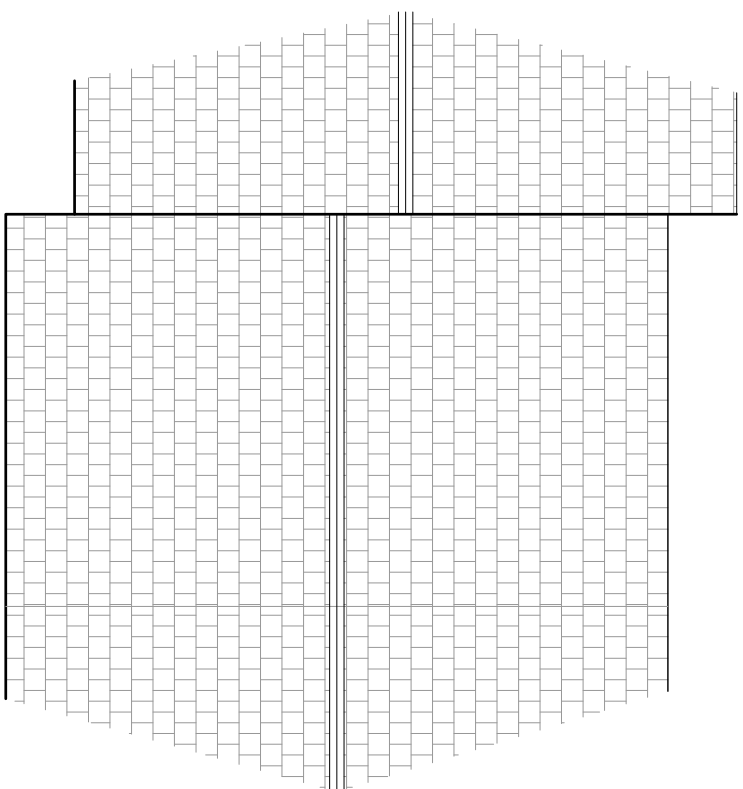


PROPOSED ROOF PLAN SCALE 1:100

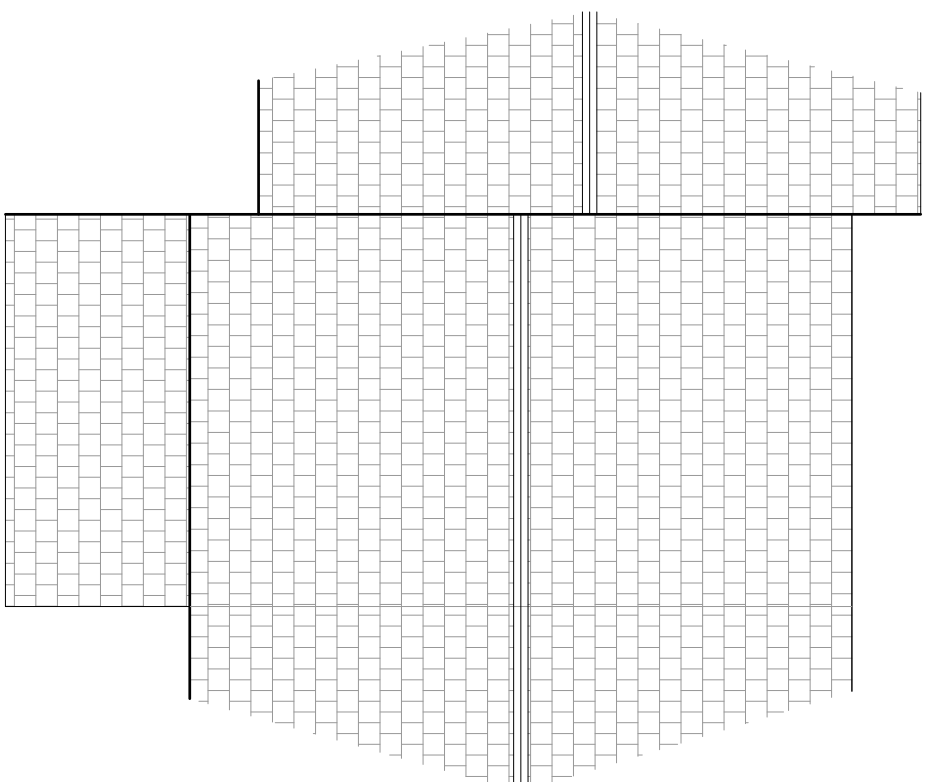


J4C
Drawing Services
Tel 0191 5226312
jacdrwingservices@gmail.com

jacdrwingservices@gmail.com

EXISTING SITE PLAN SCALE 1:200

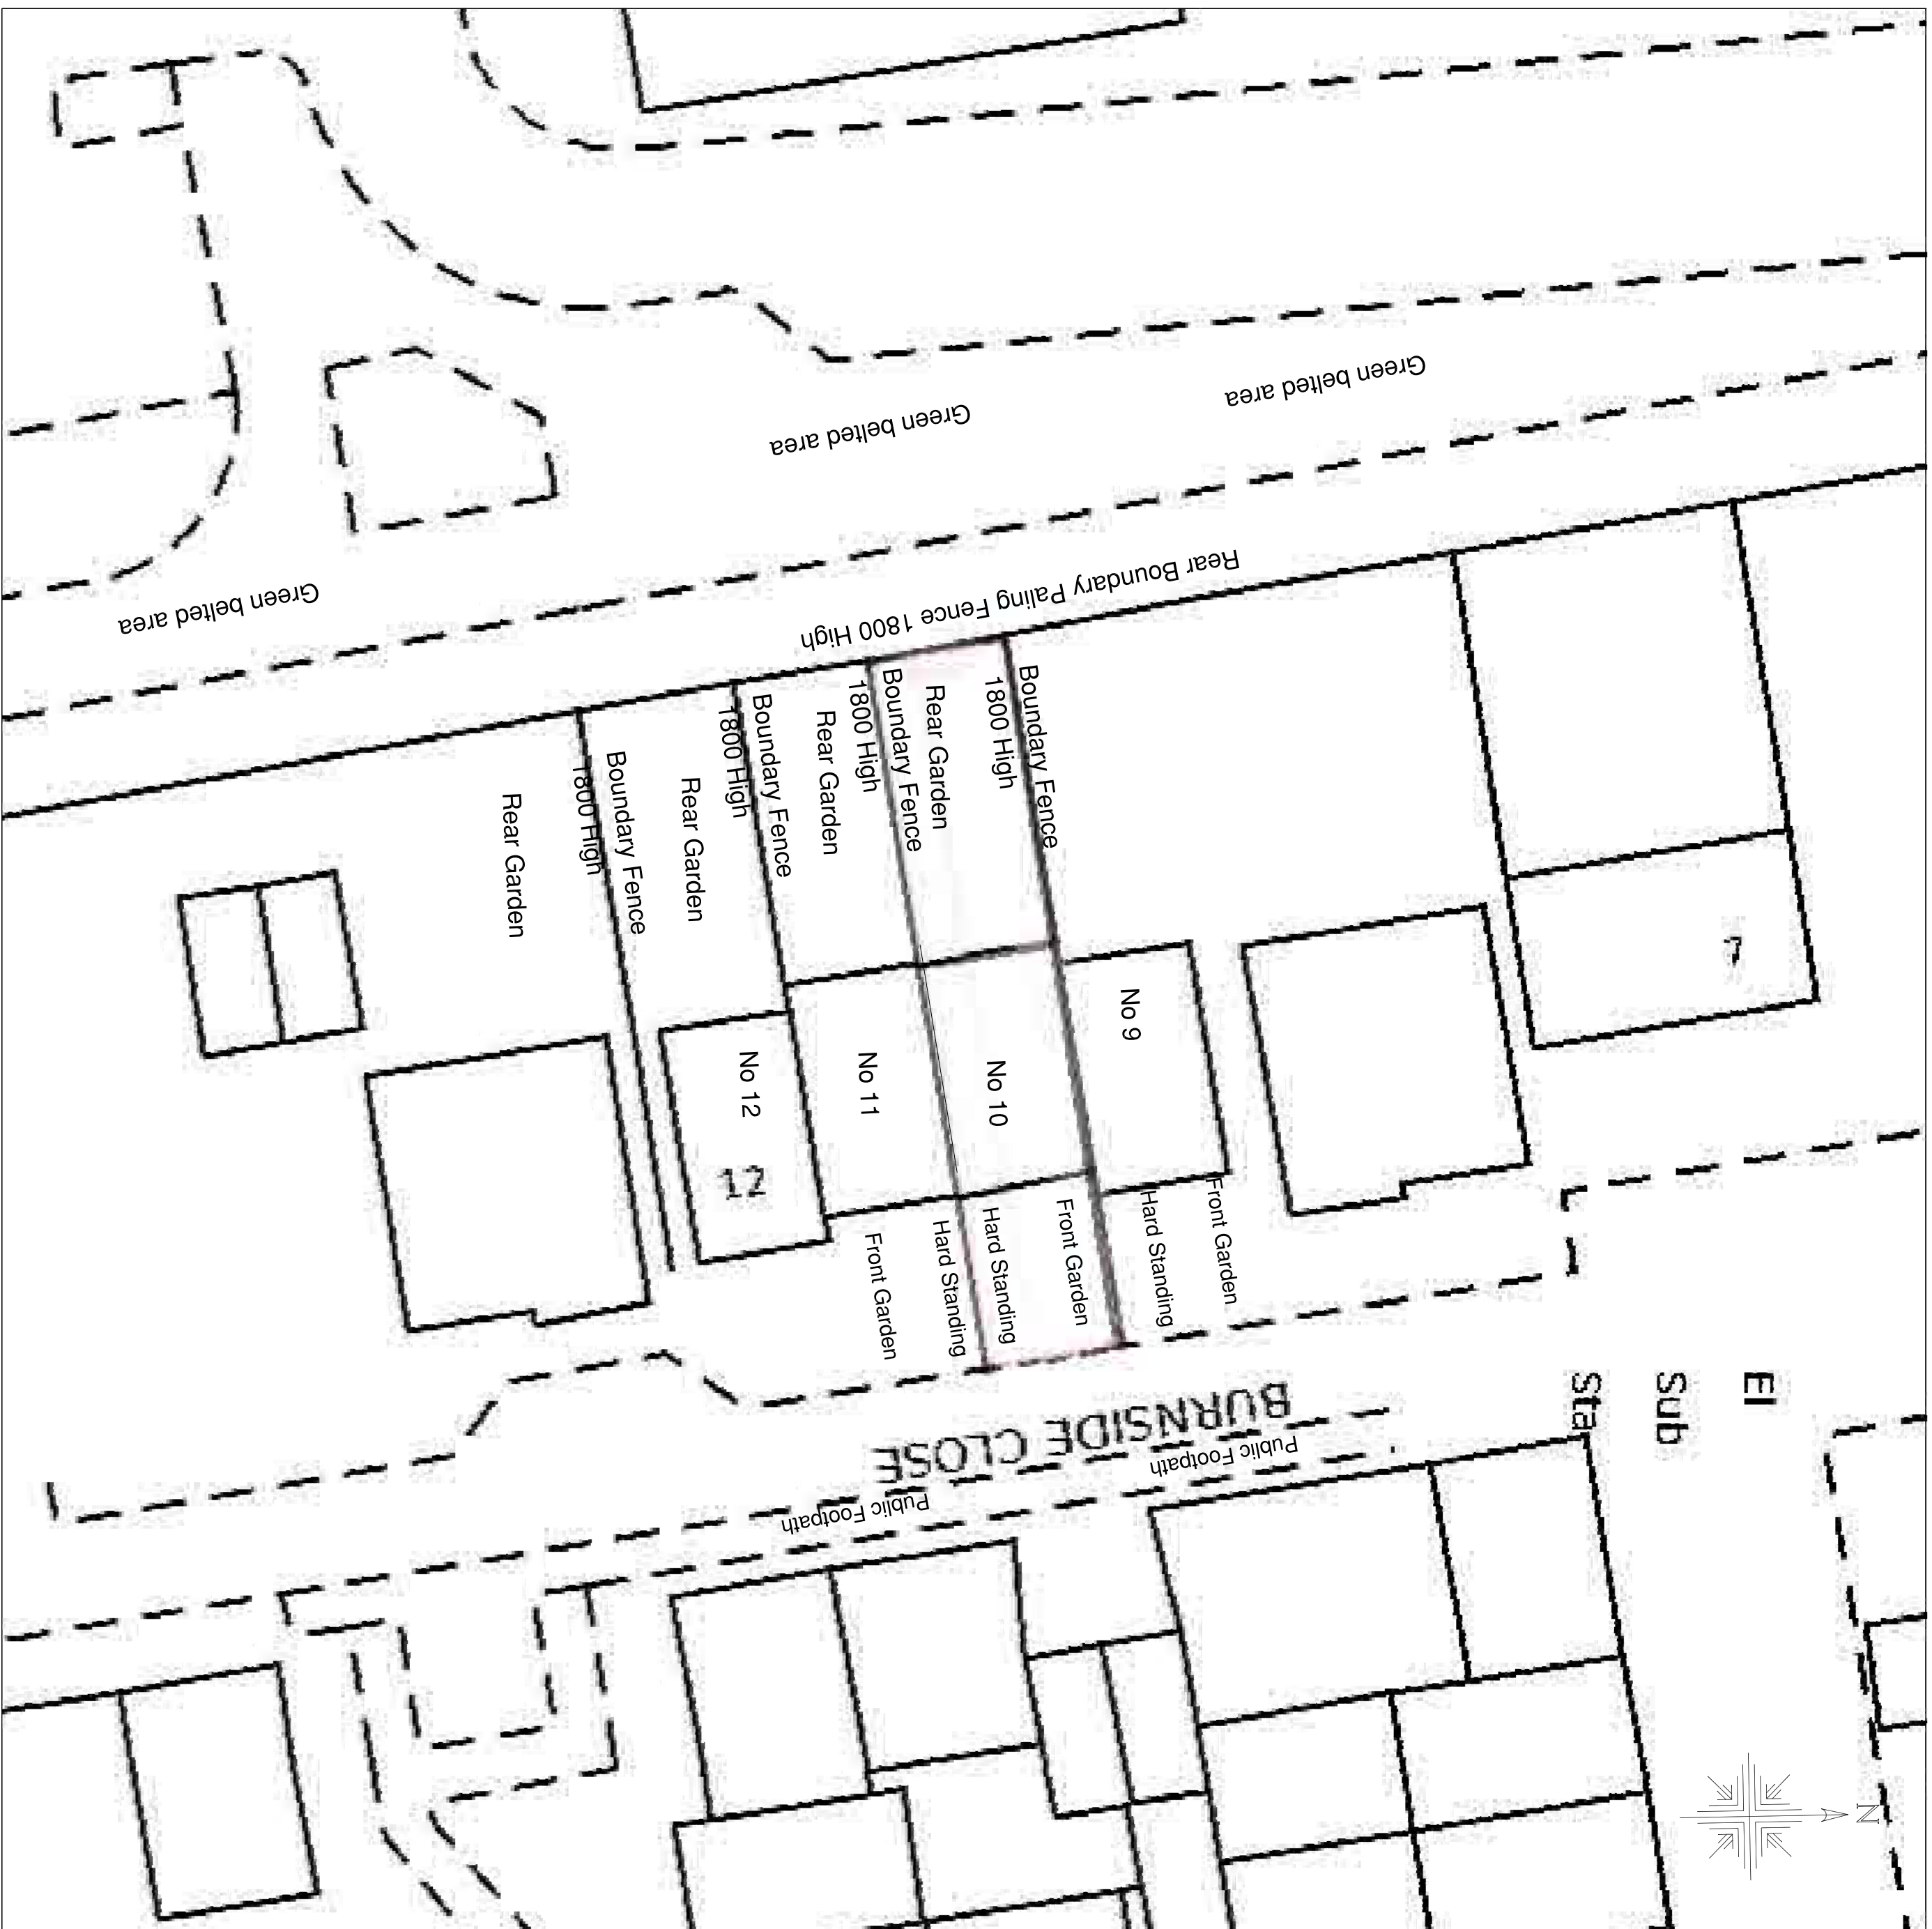

PROPOSED SITE PLAN SCALE 1:200

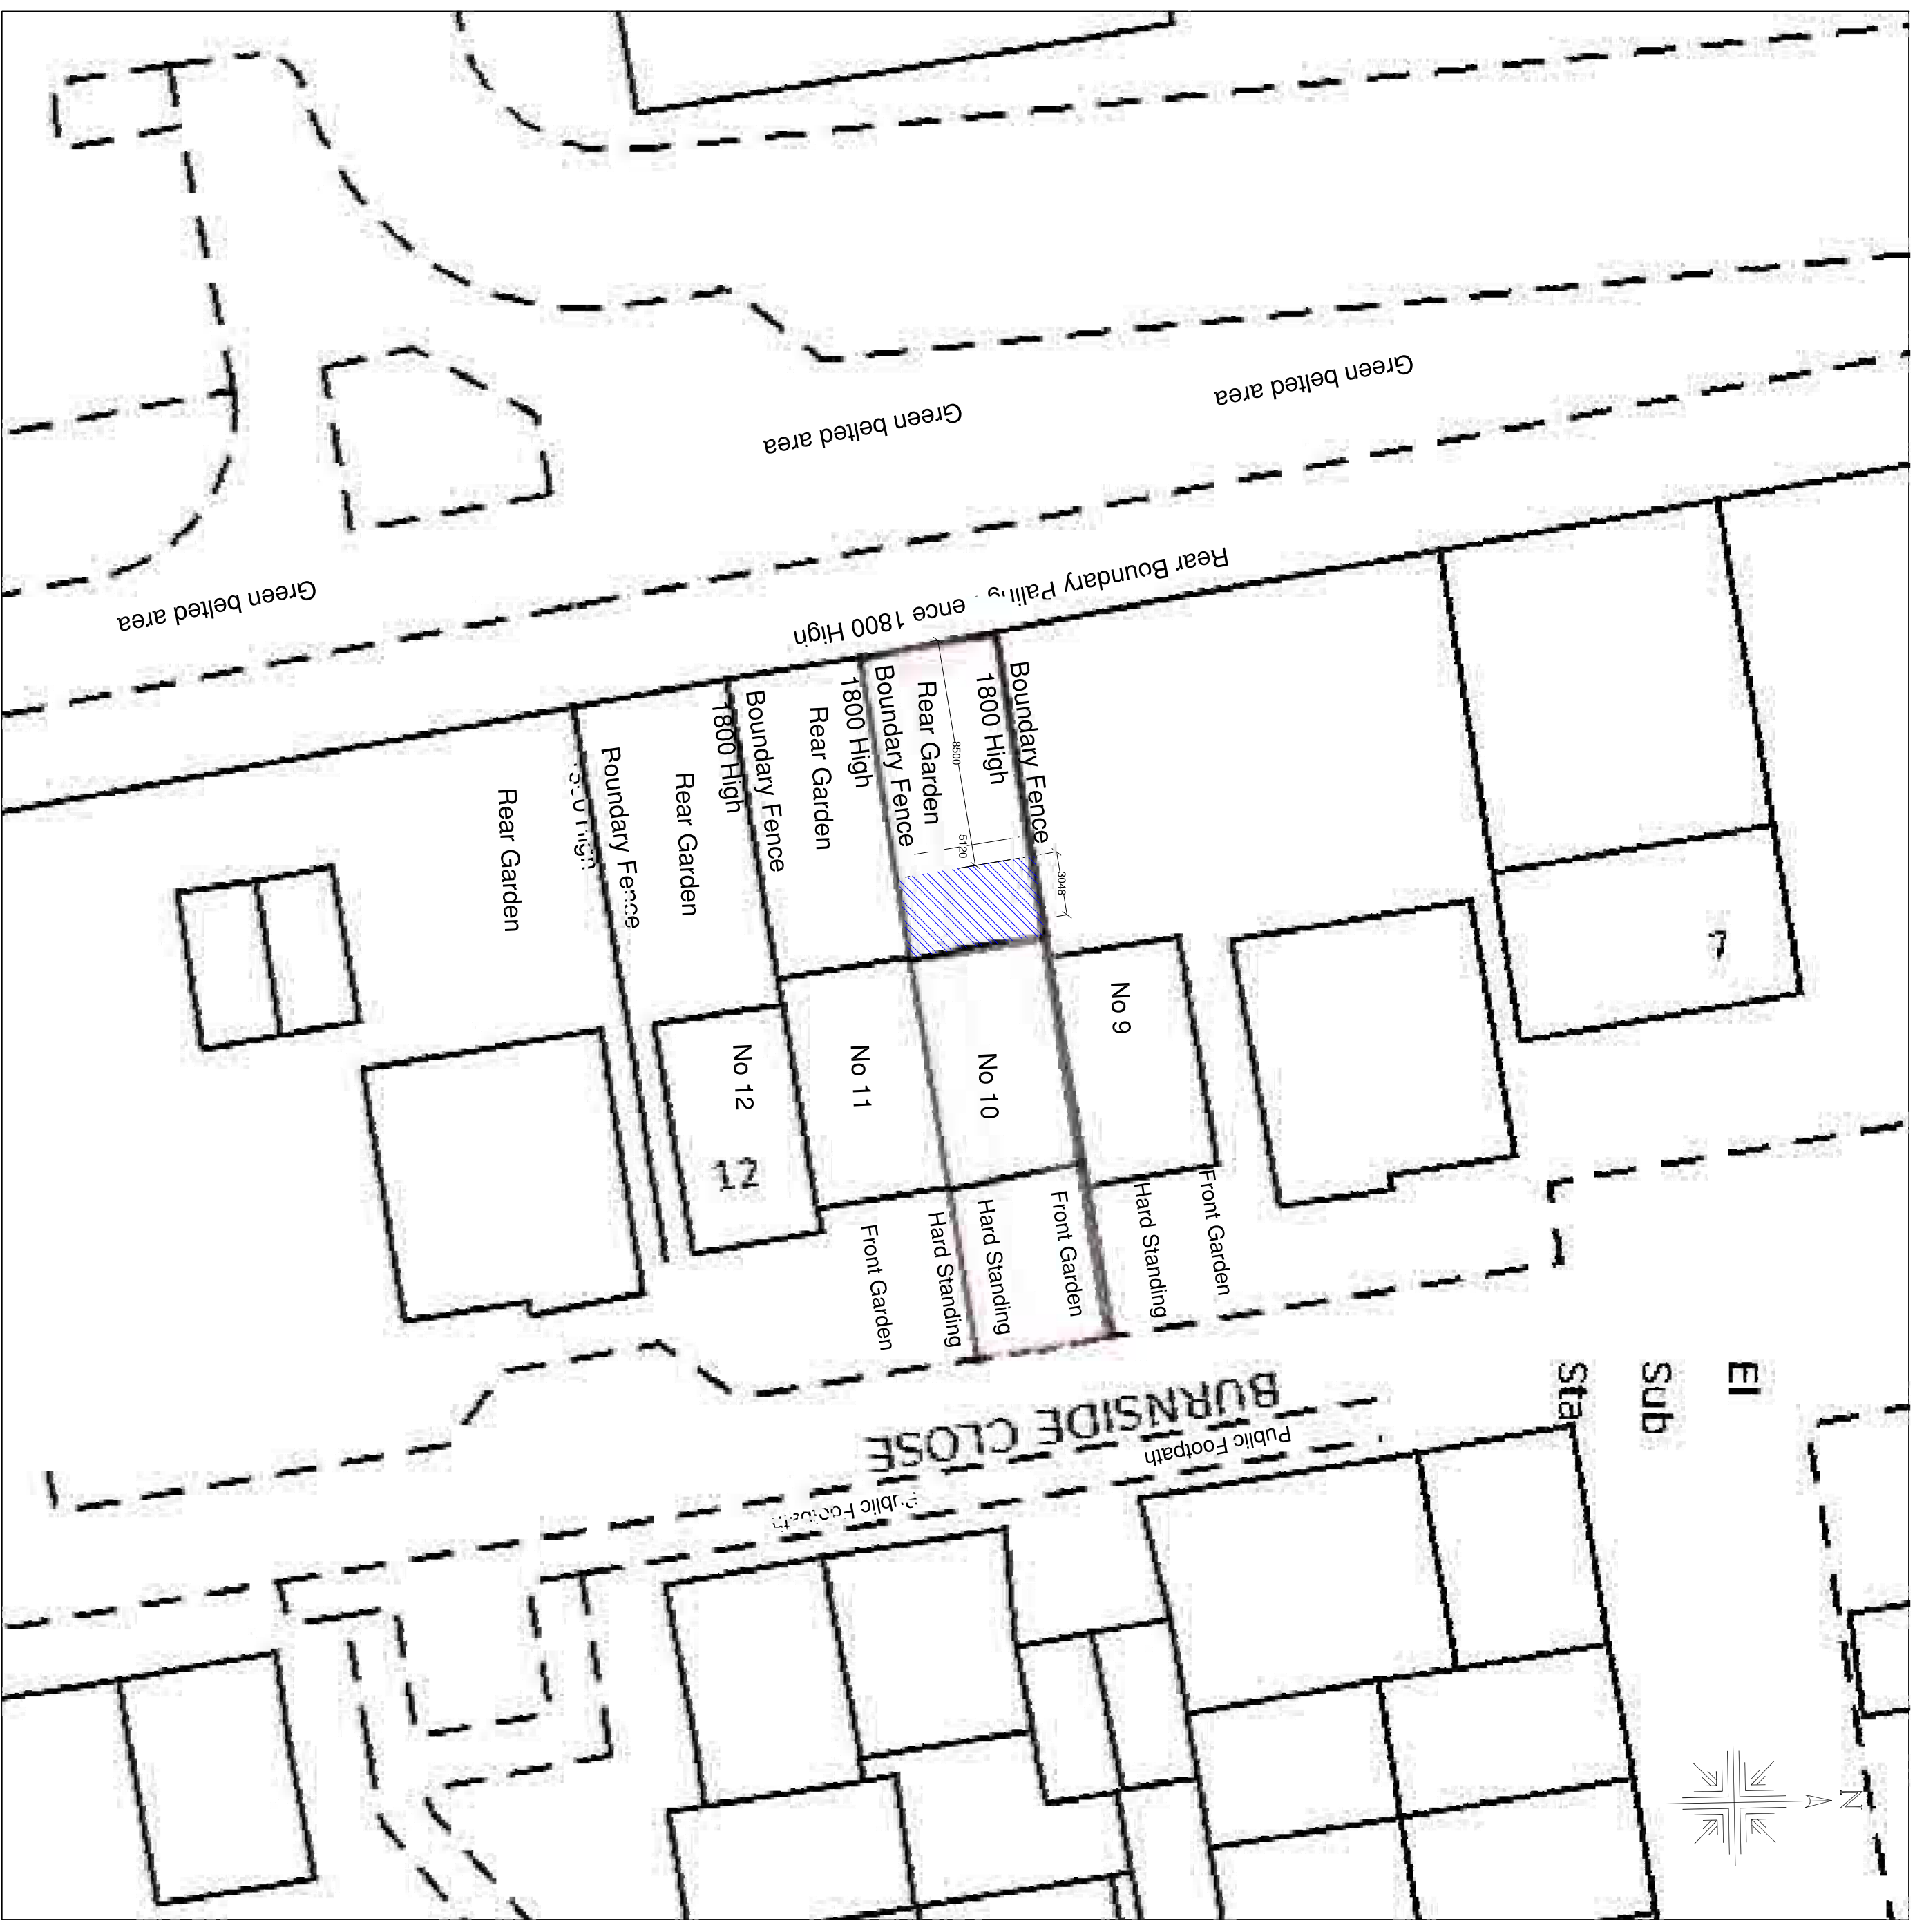

DATE	REVISIONS	
	REV	DETAILS
CLIENT		
M. & Mrs D. Poulter 10 Grosvenor Close Rotton Colliery Tyne & Wear NE55 8BU		
TITLE		
EXISTING & PROPOSED SITE PLAN AND ROOF PLAN FOR HEAR EXTENSION		
ARCHITECT	J.A. CONNOLLY	DATE: 28/05/2025
PROPOSED	SCALE: 1/200	1/100
DWG.No.	2 of 2	A1