


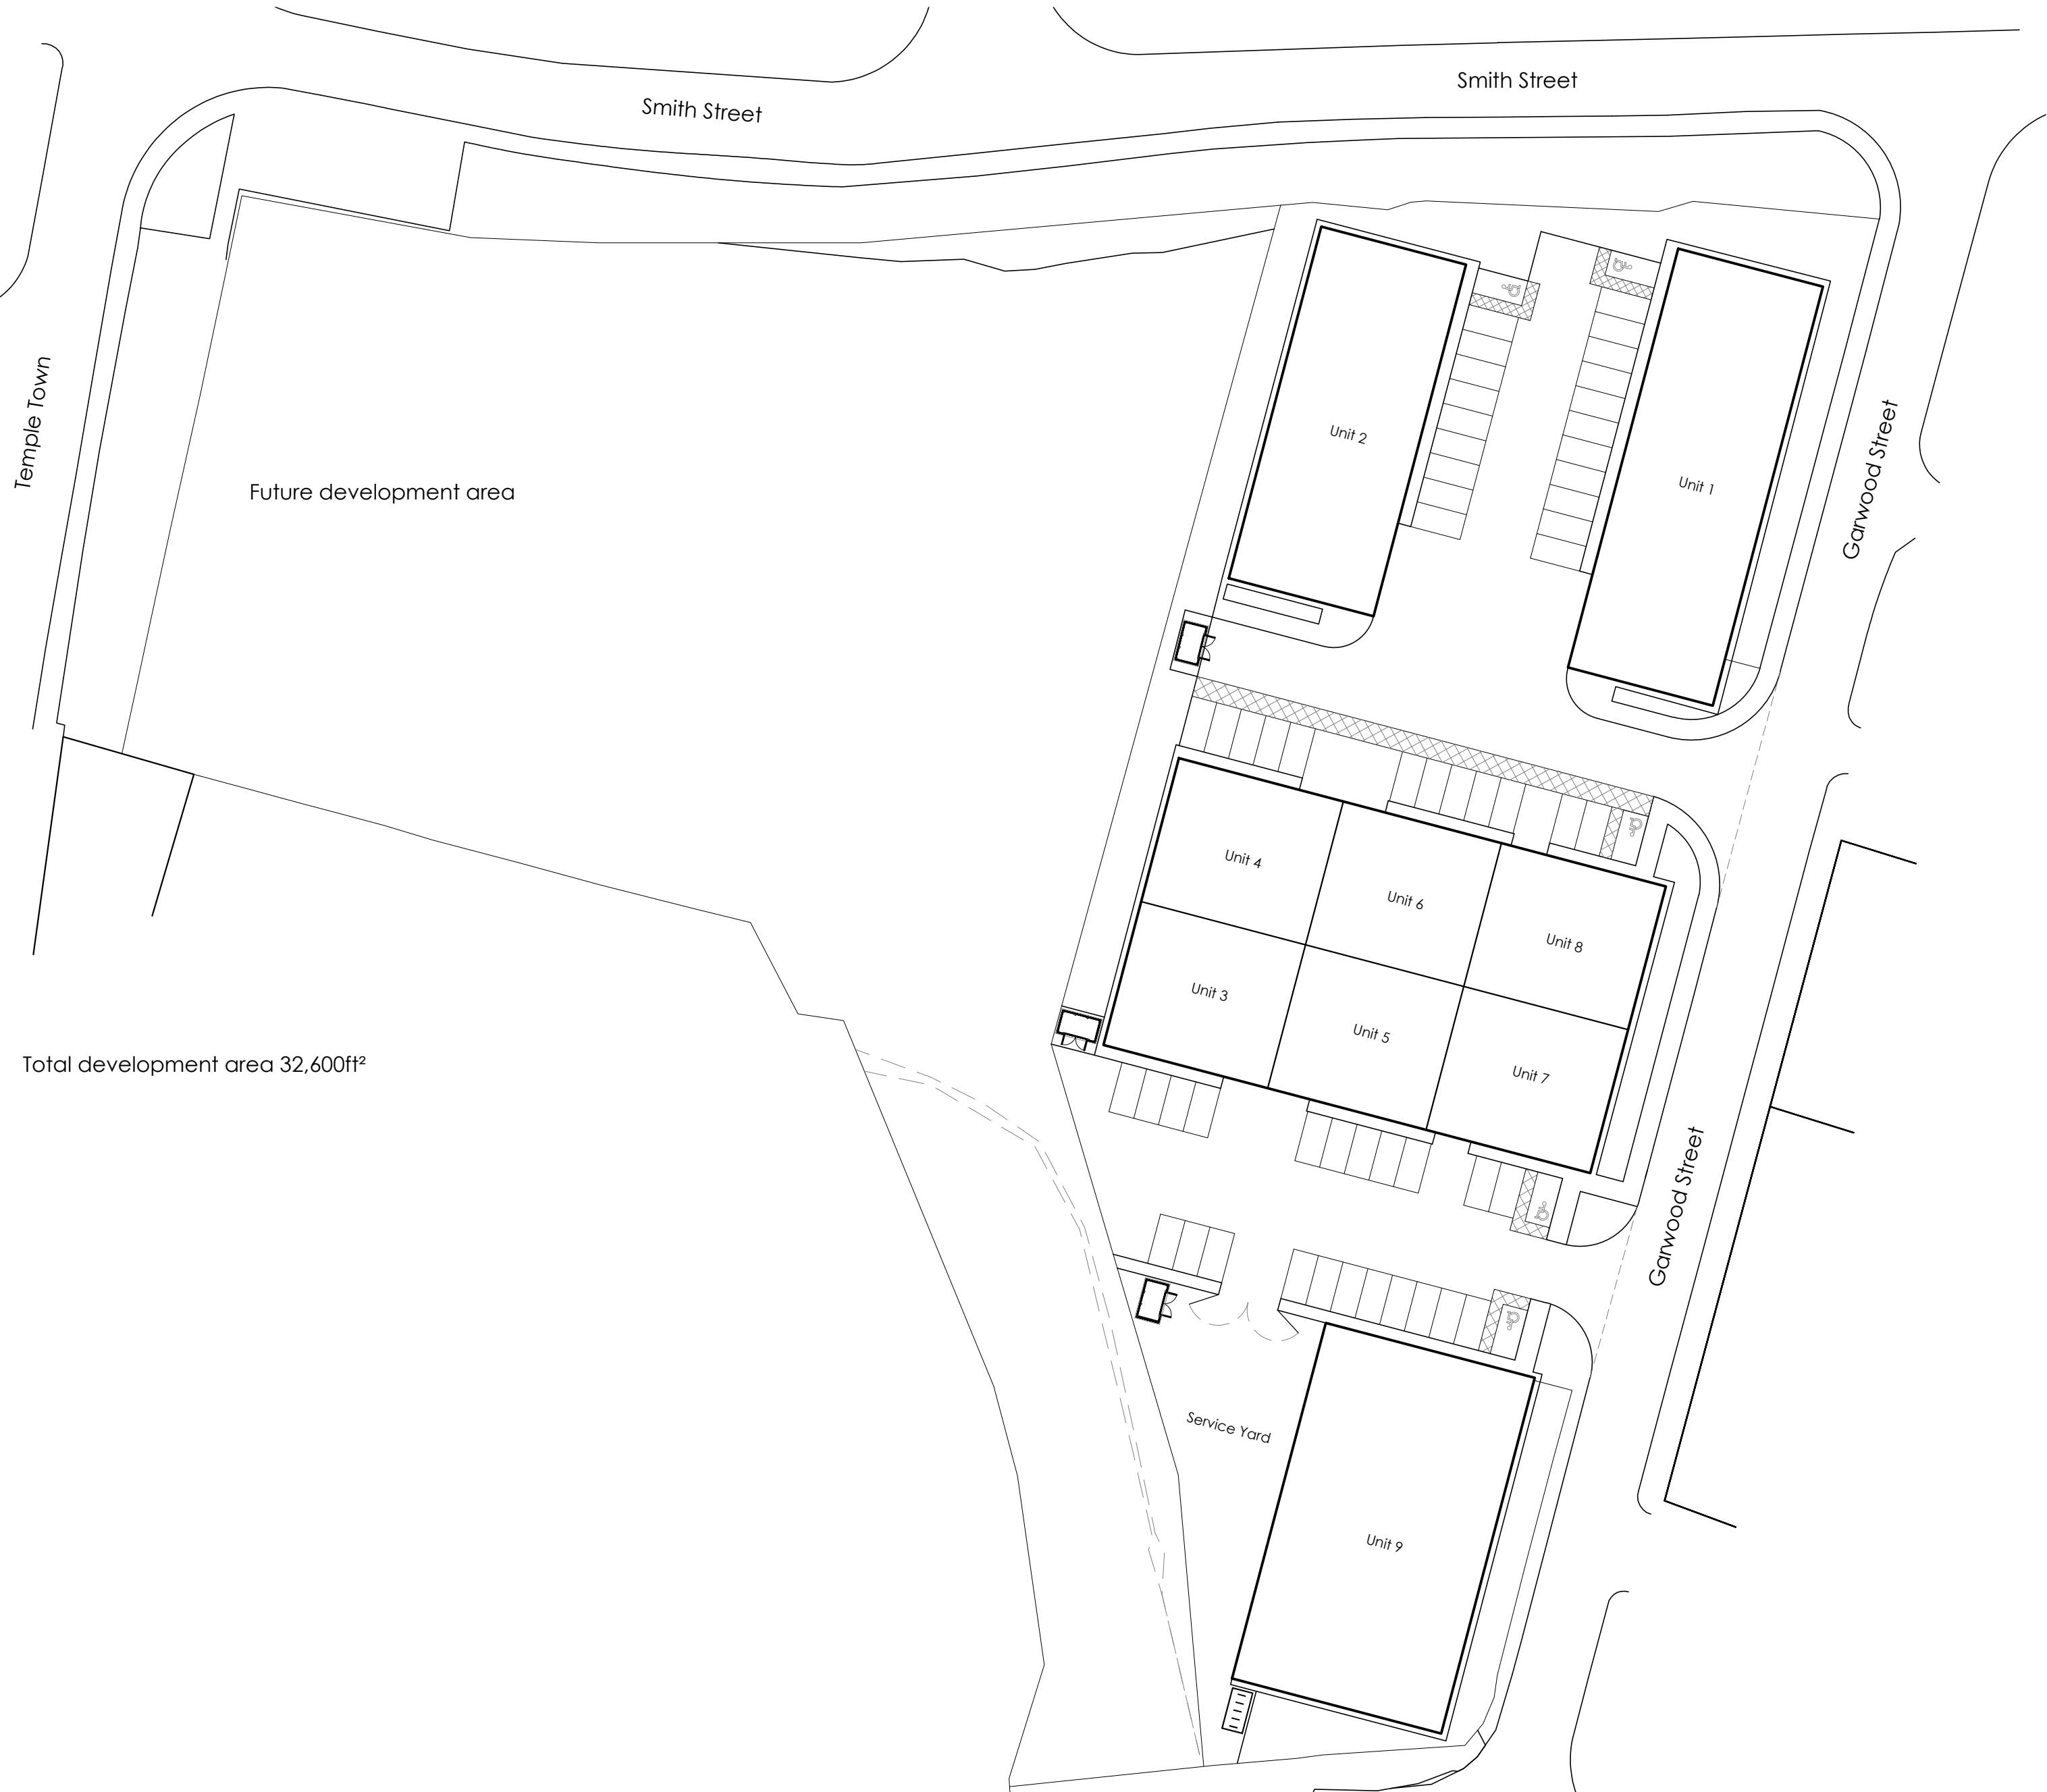

Total development area 32,600ft²

P3	Entrances removed, footpaths updated and cycle stores added	03.12.25
P2	Unit 1 increased in size	29.02.24
P1	First Issue	22.01.24
Rev	Description	Date

IBAARCHITECTS

Keel Row 4 | The Watermark | Gateshead | NE11 9SZ
E: info@iba-architects.com T: 0191 461 1411
www.iba-architects.com

Project: Proposed Industrial Development
Smith Street/Garwood Street
South Shields

Title: Proposed Site Plan

Client: South Tyne Building Supplies

1598/Drawings/Proposed Site Plan

Drawn: JRH	Scale: 1:500 @A2
Checked: PW	Date: 22.01.24

PRELIMINARY

1598 (S)02 P3

THIS DRAWING IS COPYRIGHT

