


PRELIMINARY



All dimensions are to be checked on site. Do not scale from this drawing
Proposals are subject to site survey and statutory approvals

 


Smith Street

Smith Street

Garwood Street

Garwood Street

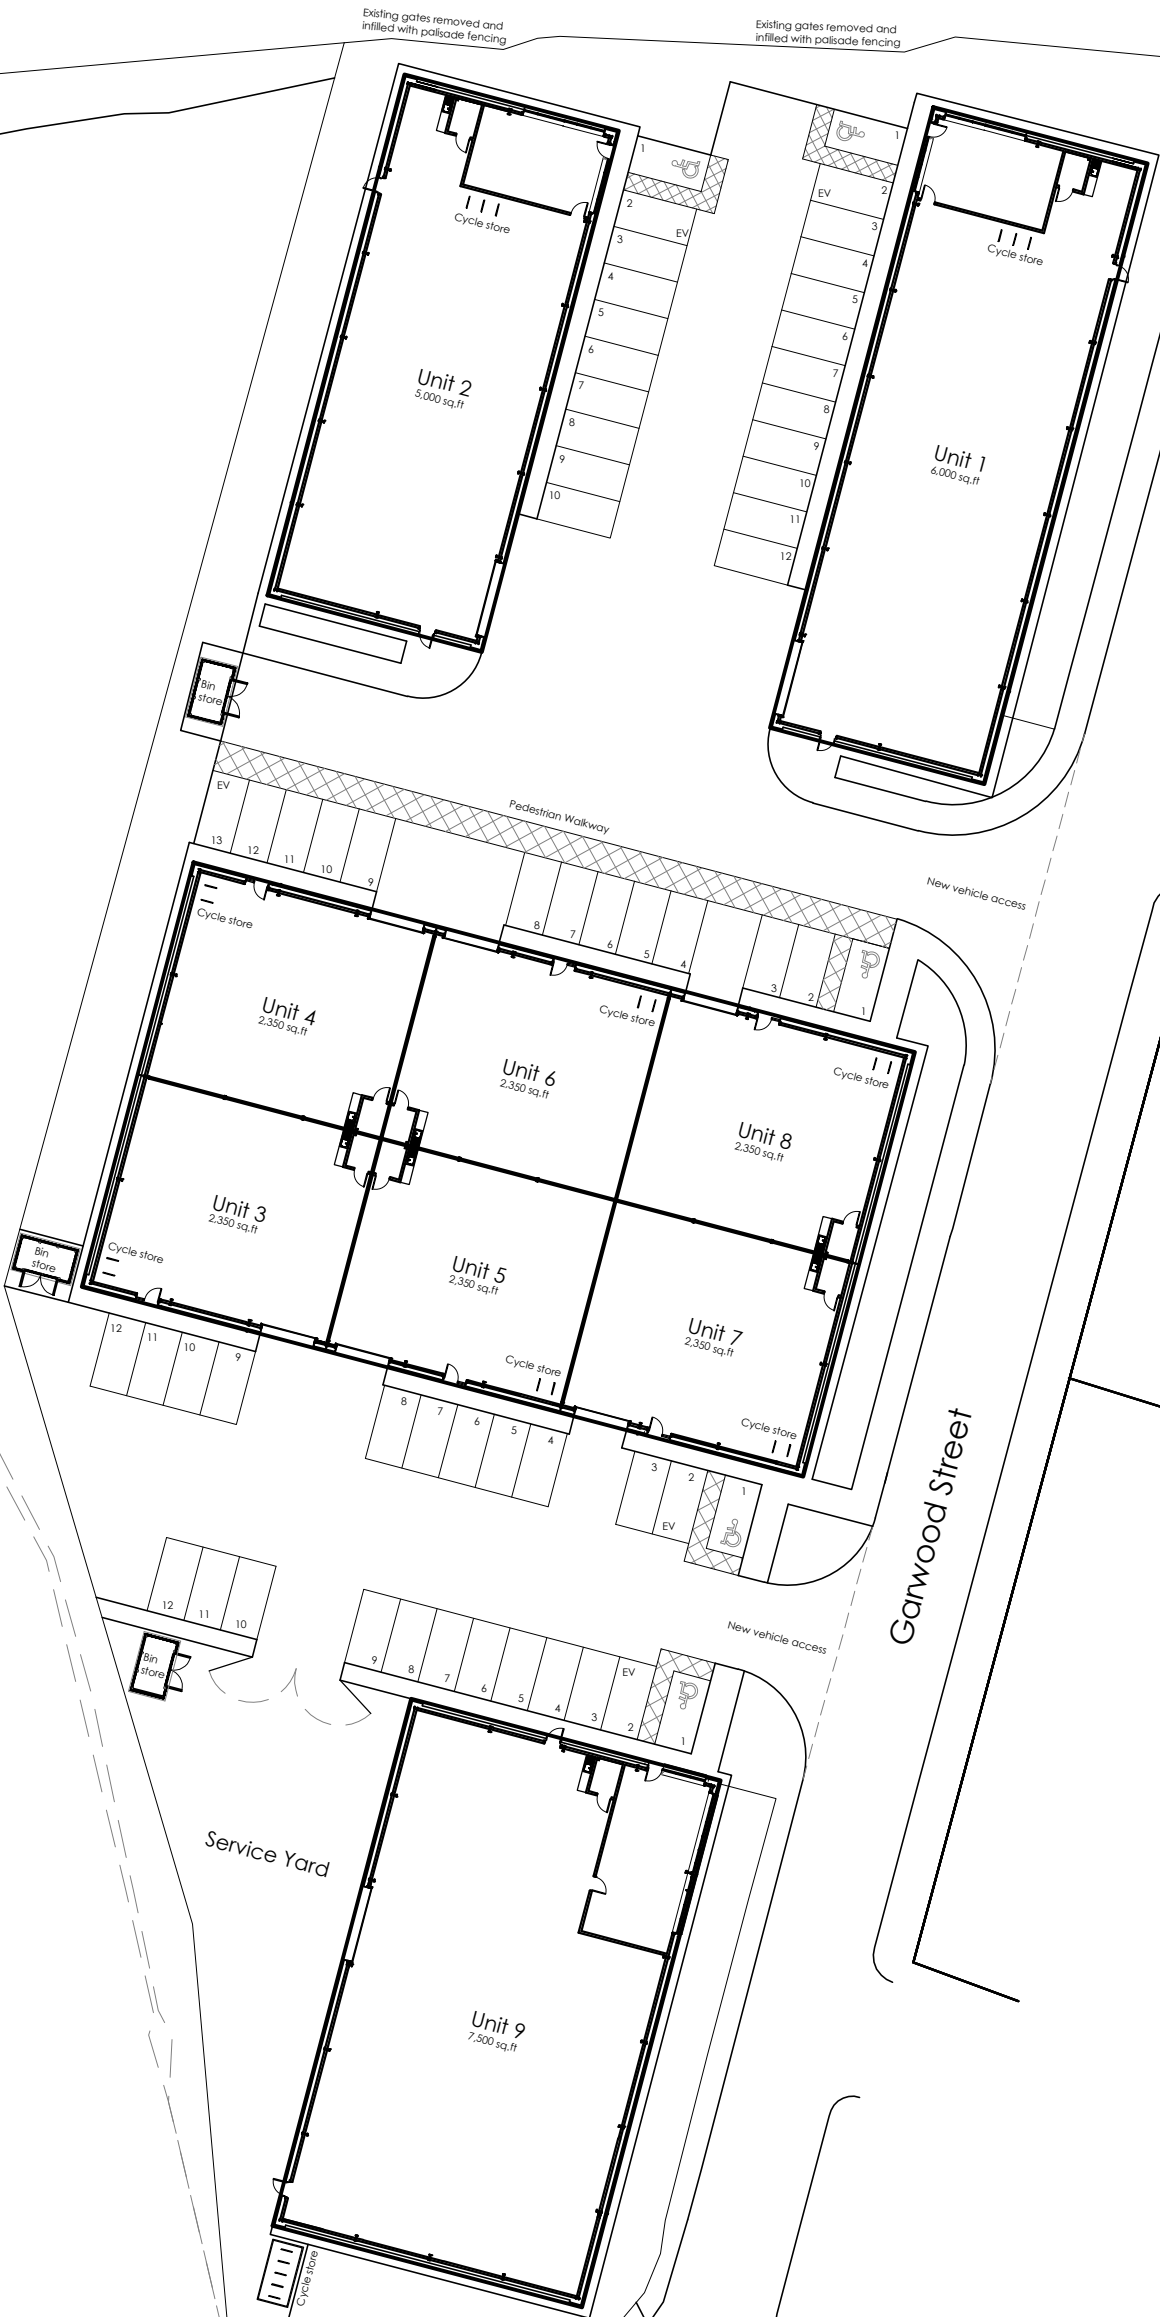

P2	Entrances removed, footpaths updated and cycle stores added	03.12.25
P1	First Issue	29.02.24
Rev	Description	Date

Proposed Site Plan

Proposed Industrial Development
Garwood Street

1598

(S)03

P2

IBA ARCHITECTS

Keel Row 4 | The Watermark | Gateshead | NE11 9SZ
E: info@iba-architects.com T: 0191 461 1411 www.iba-architects.com

THIS DRAWING
IS COPYRIGHT

Drawn: JRH
Chk'd: PW
Date: 29.02.24
Scale: 1:500
Sheet size: A3