



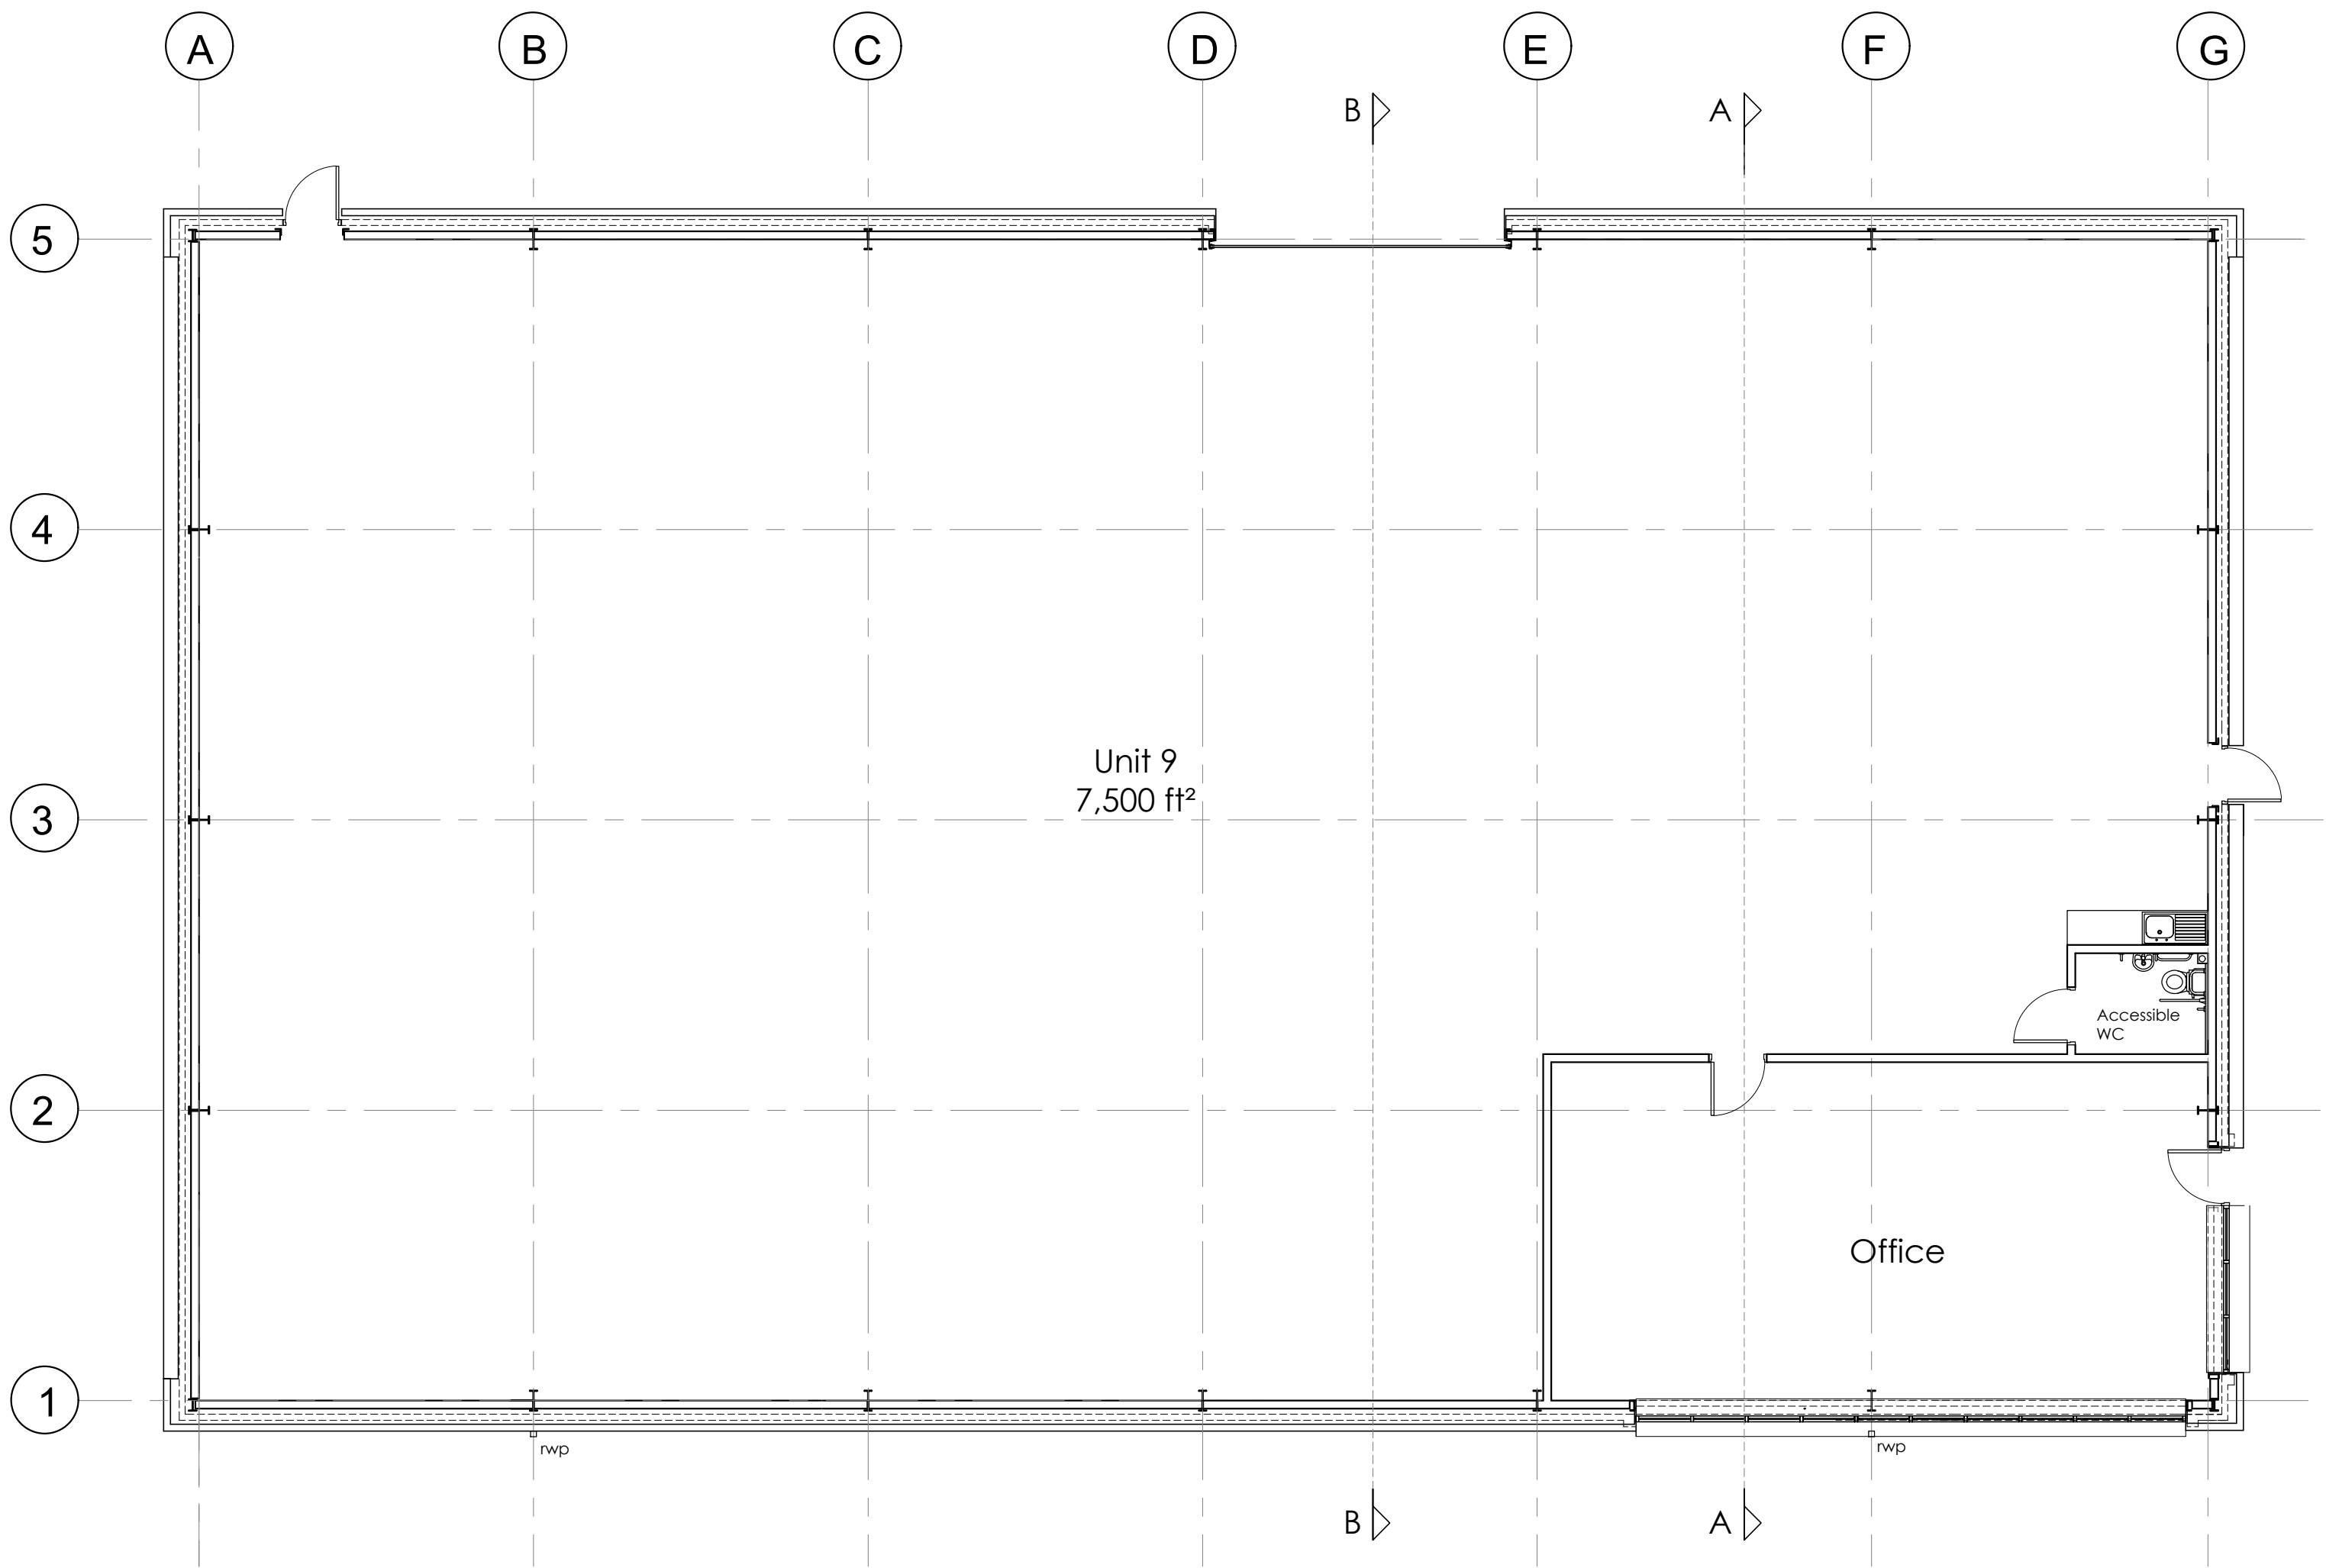


Floor Plan

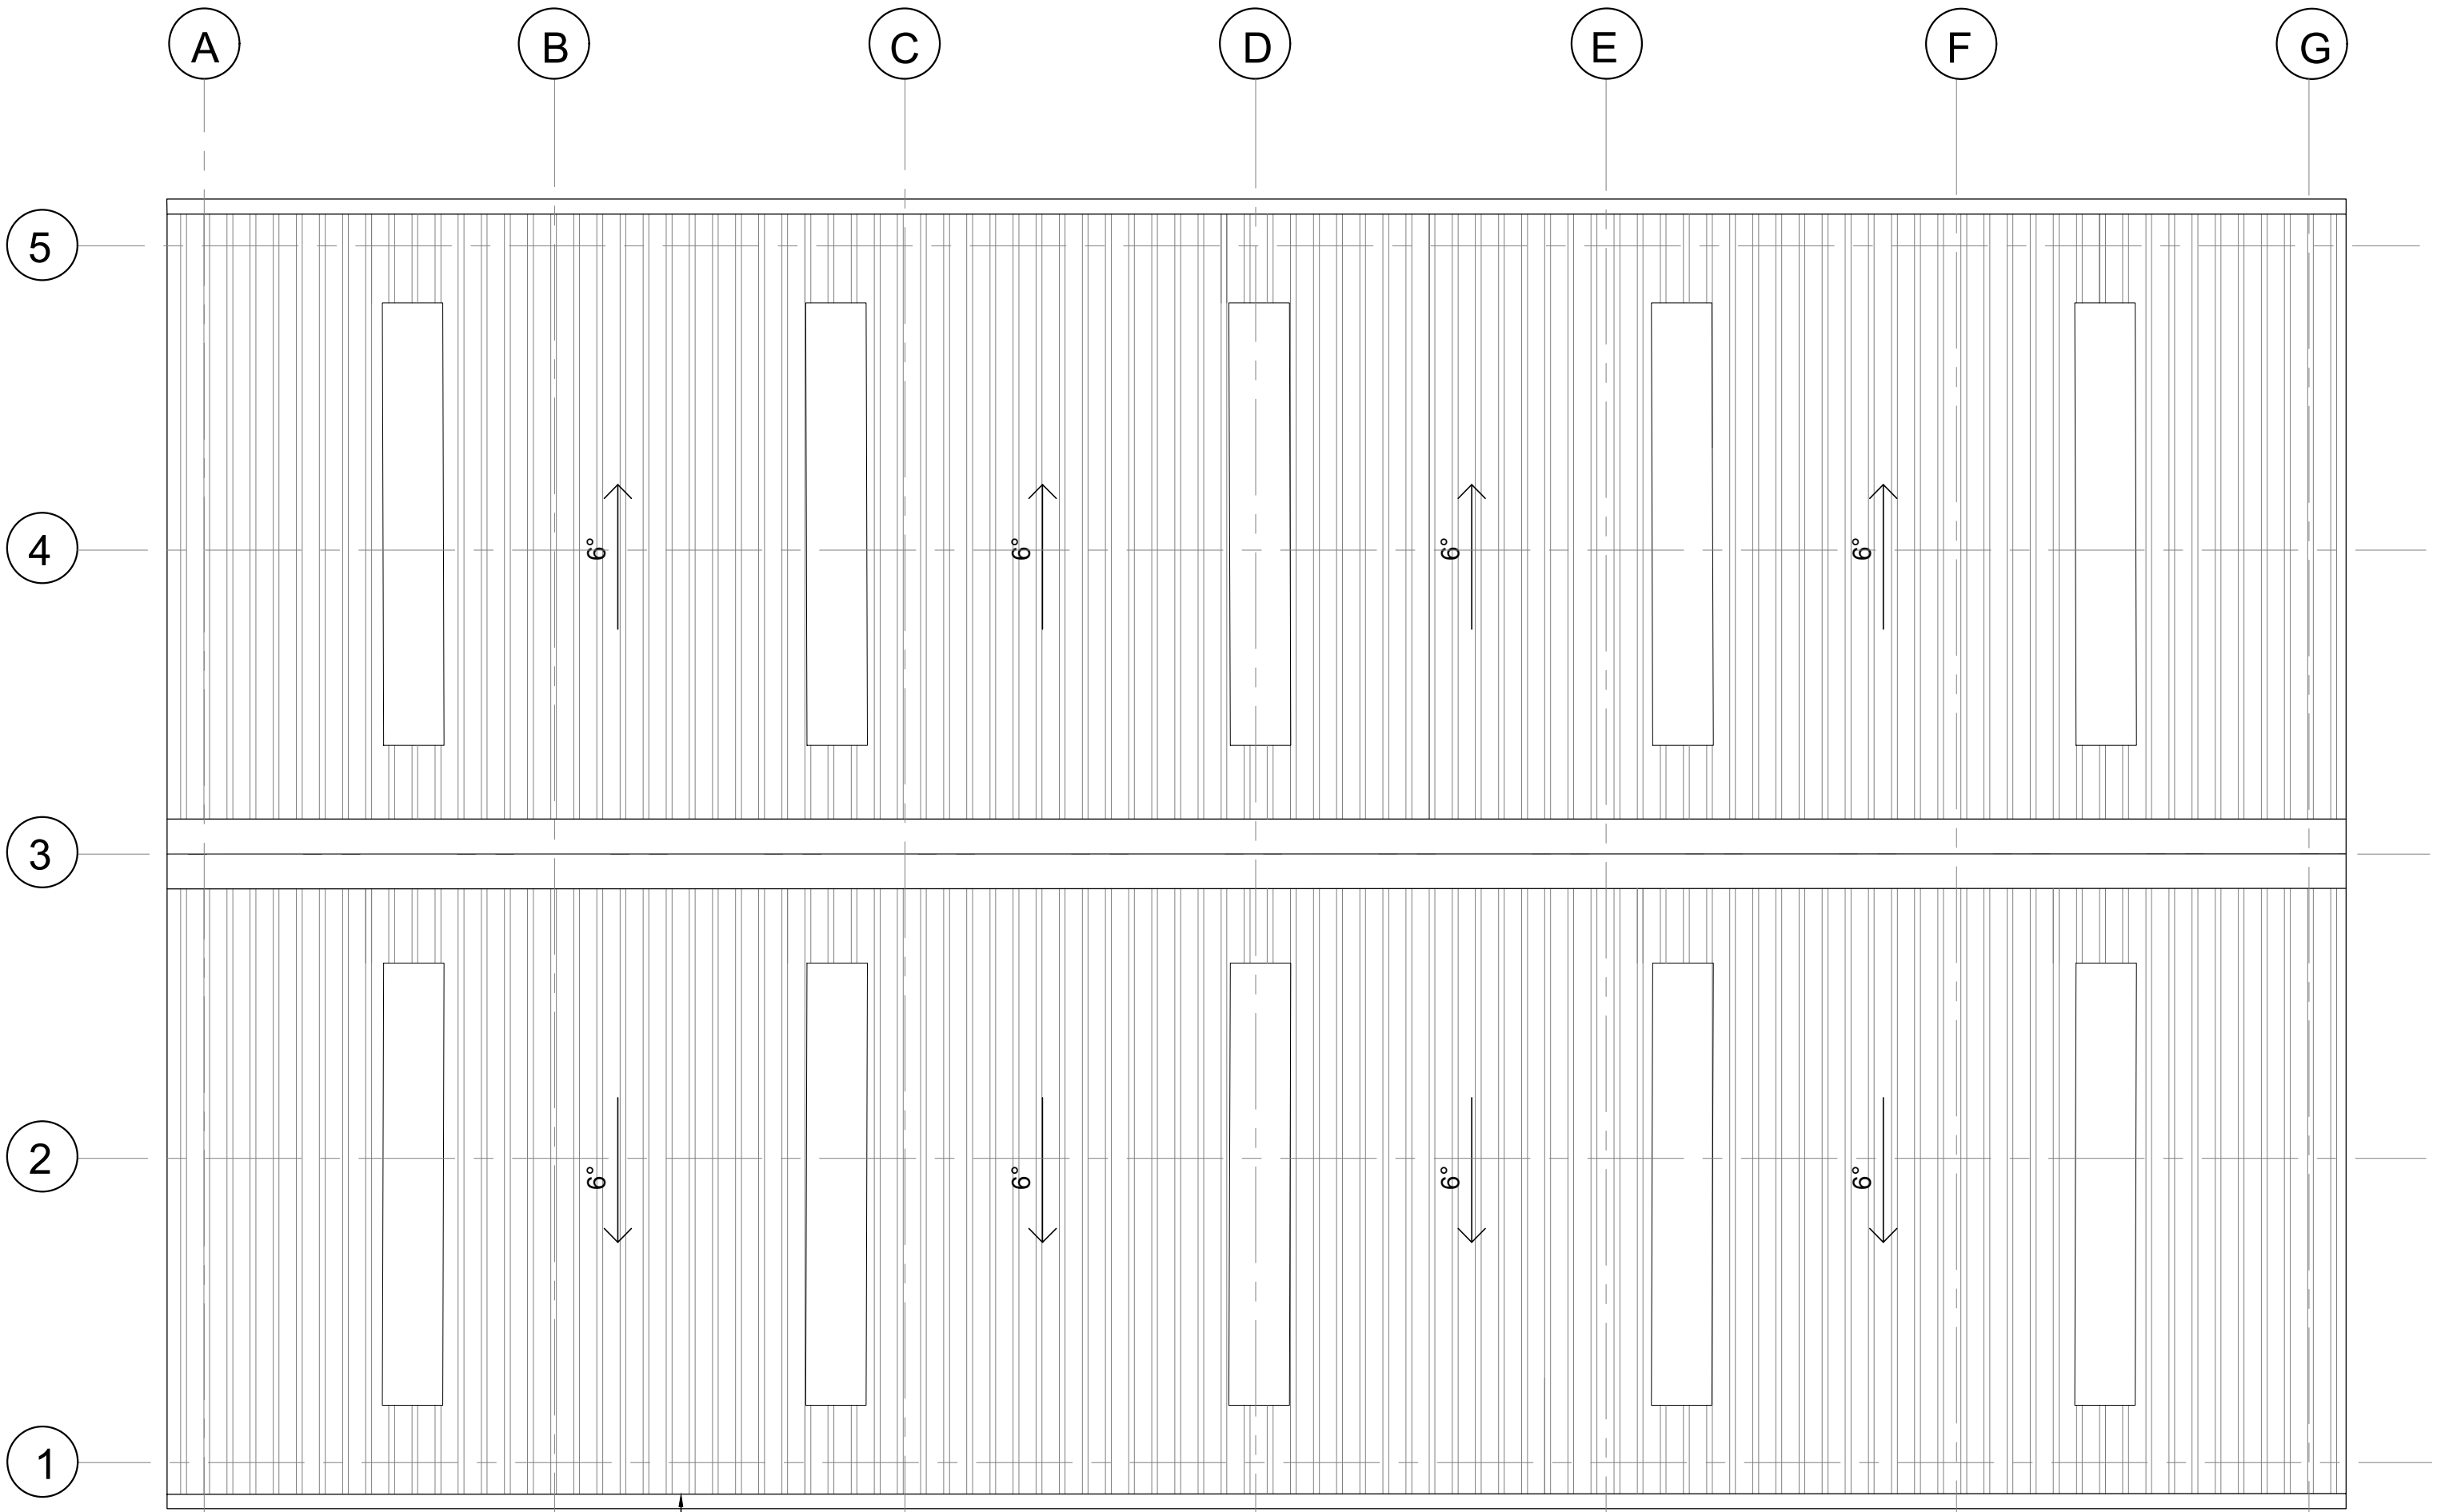


Roof Plan

Profiled galvanised built-up roof cladding with colour coated trims and flashings and non-fragile polycarbonate rooflights to 10% of floor area.  
Colour: RAL 7038 (Goosewing Grey)

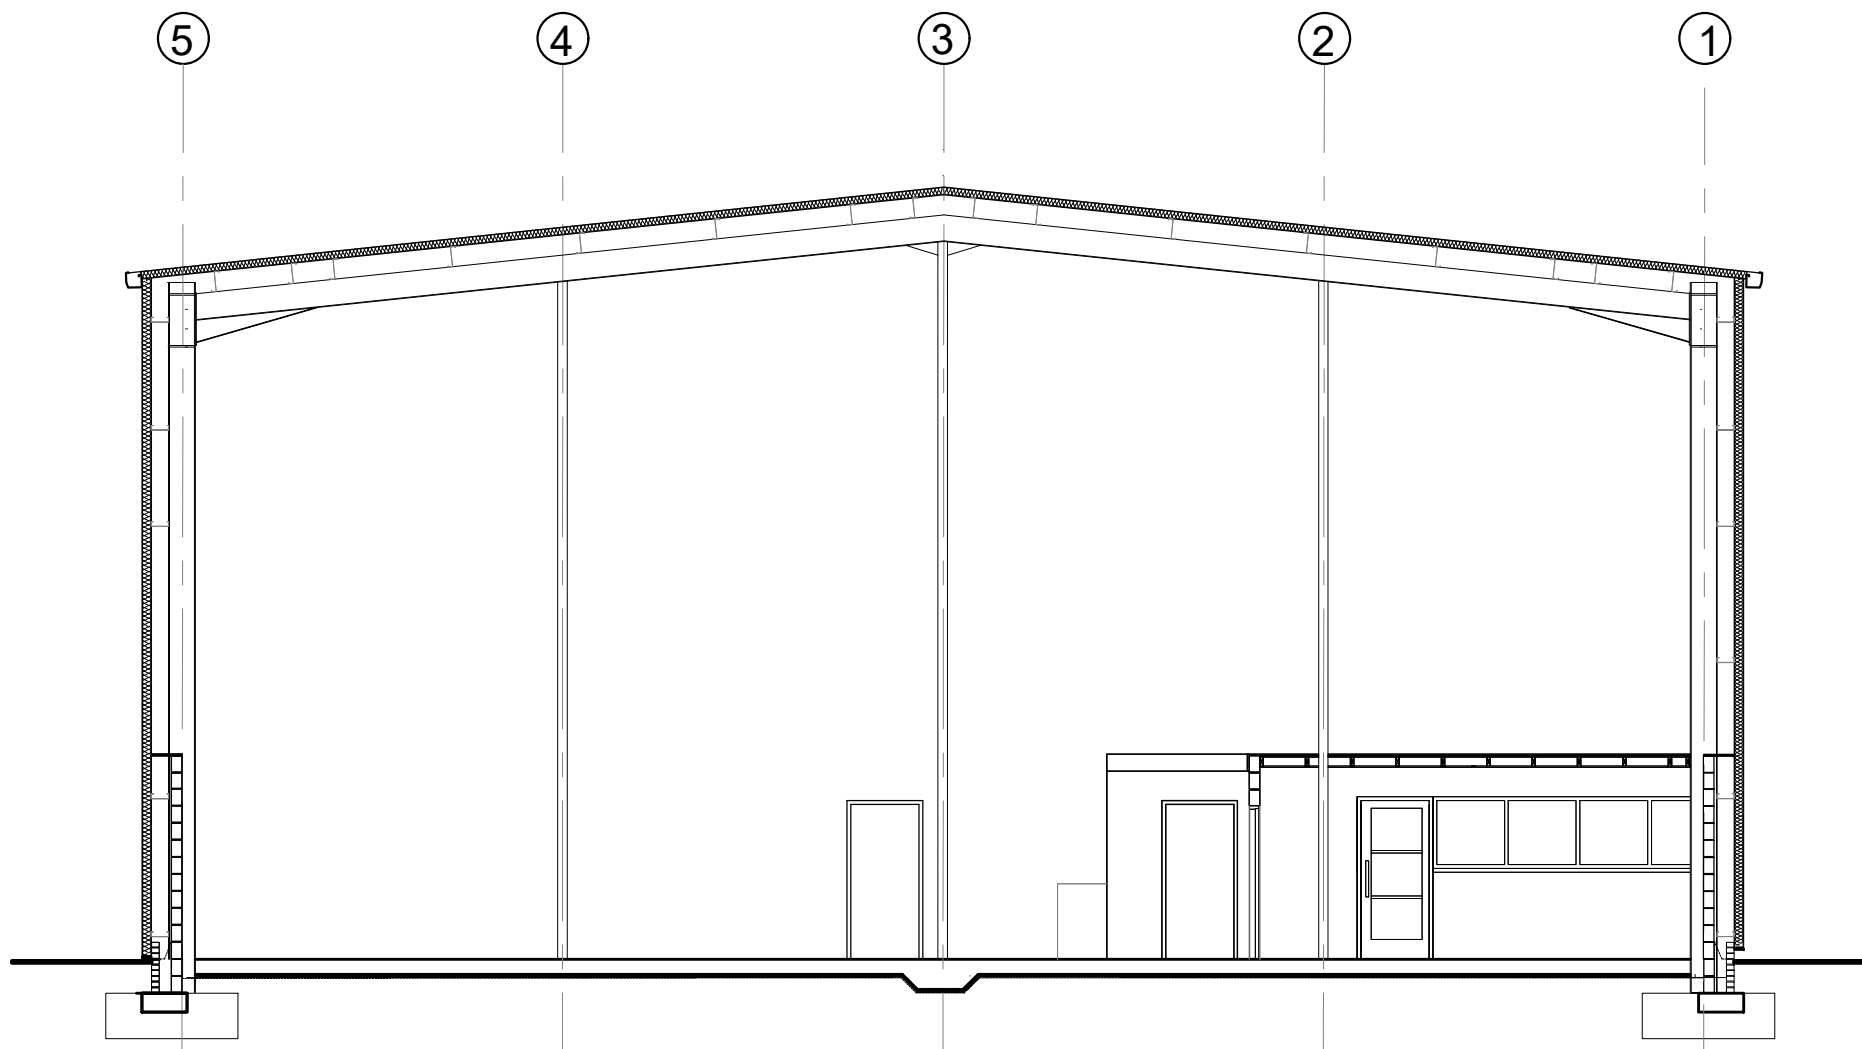

Section A - A

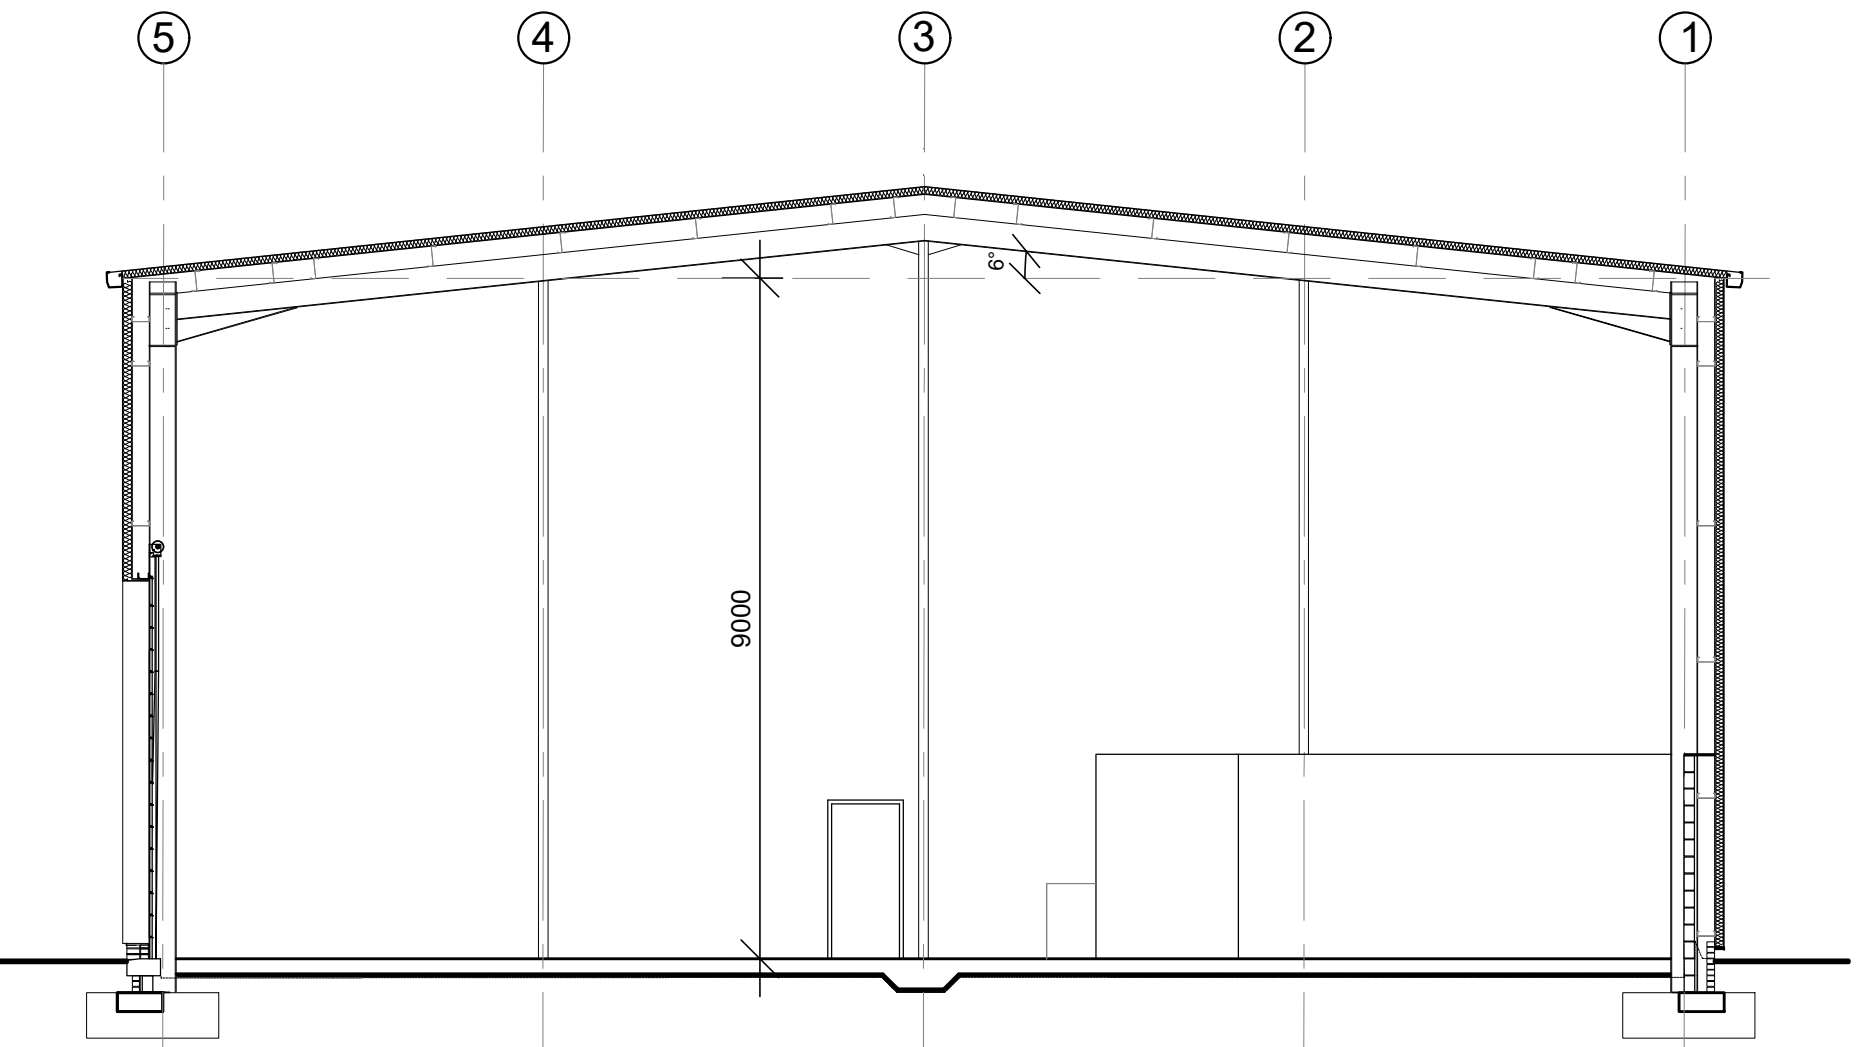

Section B - B

|     |                                              |          |
|-----|----------------------------------------------|----------|
| P2  | Unit height increased as requested by client | 13.06.24 |
| P1  | First Issue                                  | 29.02.24 |
| Rev | Description                                  | Date     |

**IBA** ARCHITECTS

Keel Row 4 | The Watermark | Gateshead | NE11 9SZ  
E: info@iba-architects.com T: 0191 461 1411  
www.iba-architects.com

Project: Proposed Industrial Development  
Garwood Street  
South Shields

Title: Unit 9  
Proposed Plan & Sections

Client: South Tyne Building Supplies

|              |                  |
|--------------|------------------|
| Drawn: AG    | Scale: 1:100 @A1 |
| Checked: SGK | Date: 22.02.24   |

**PRELIMINARY**

**1598 (0)07 P2**

THIS DRAWING IS COPYRIGHT

