




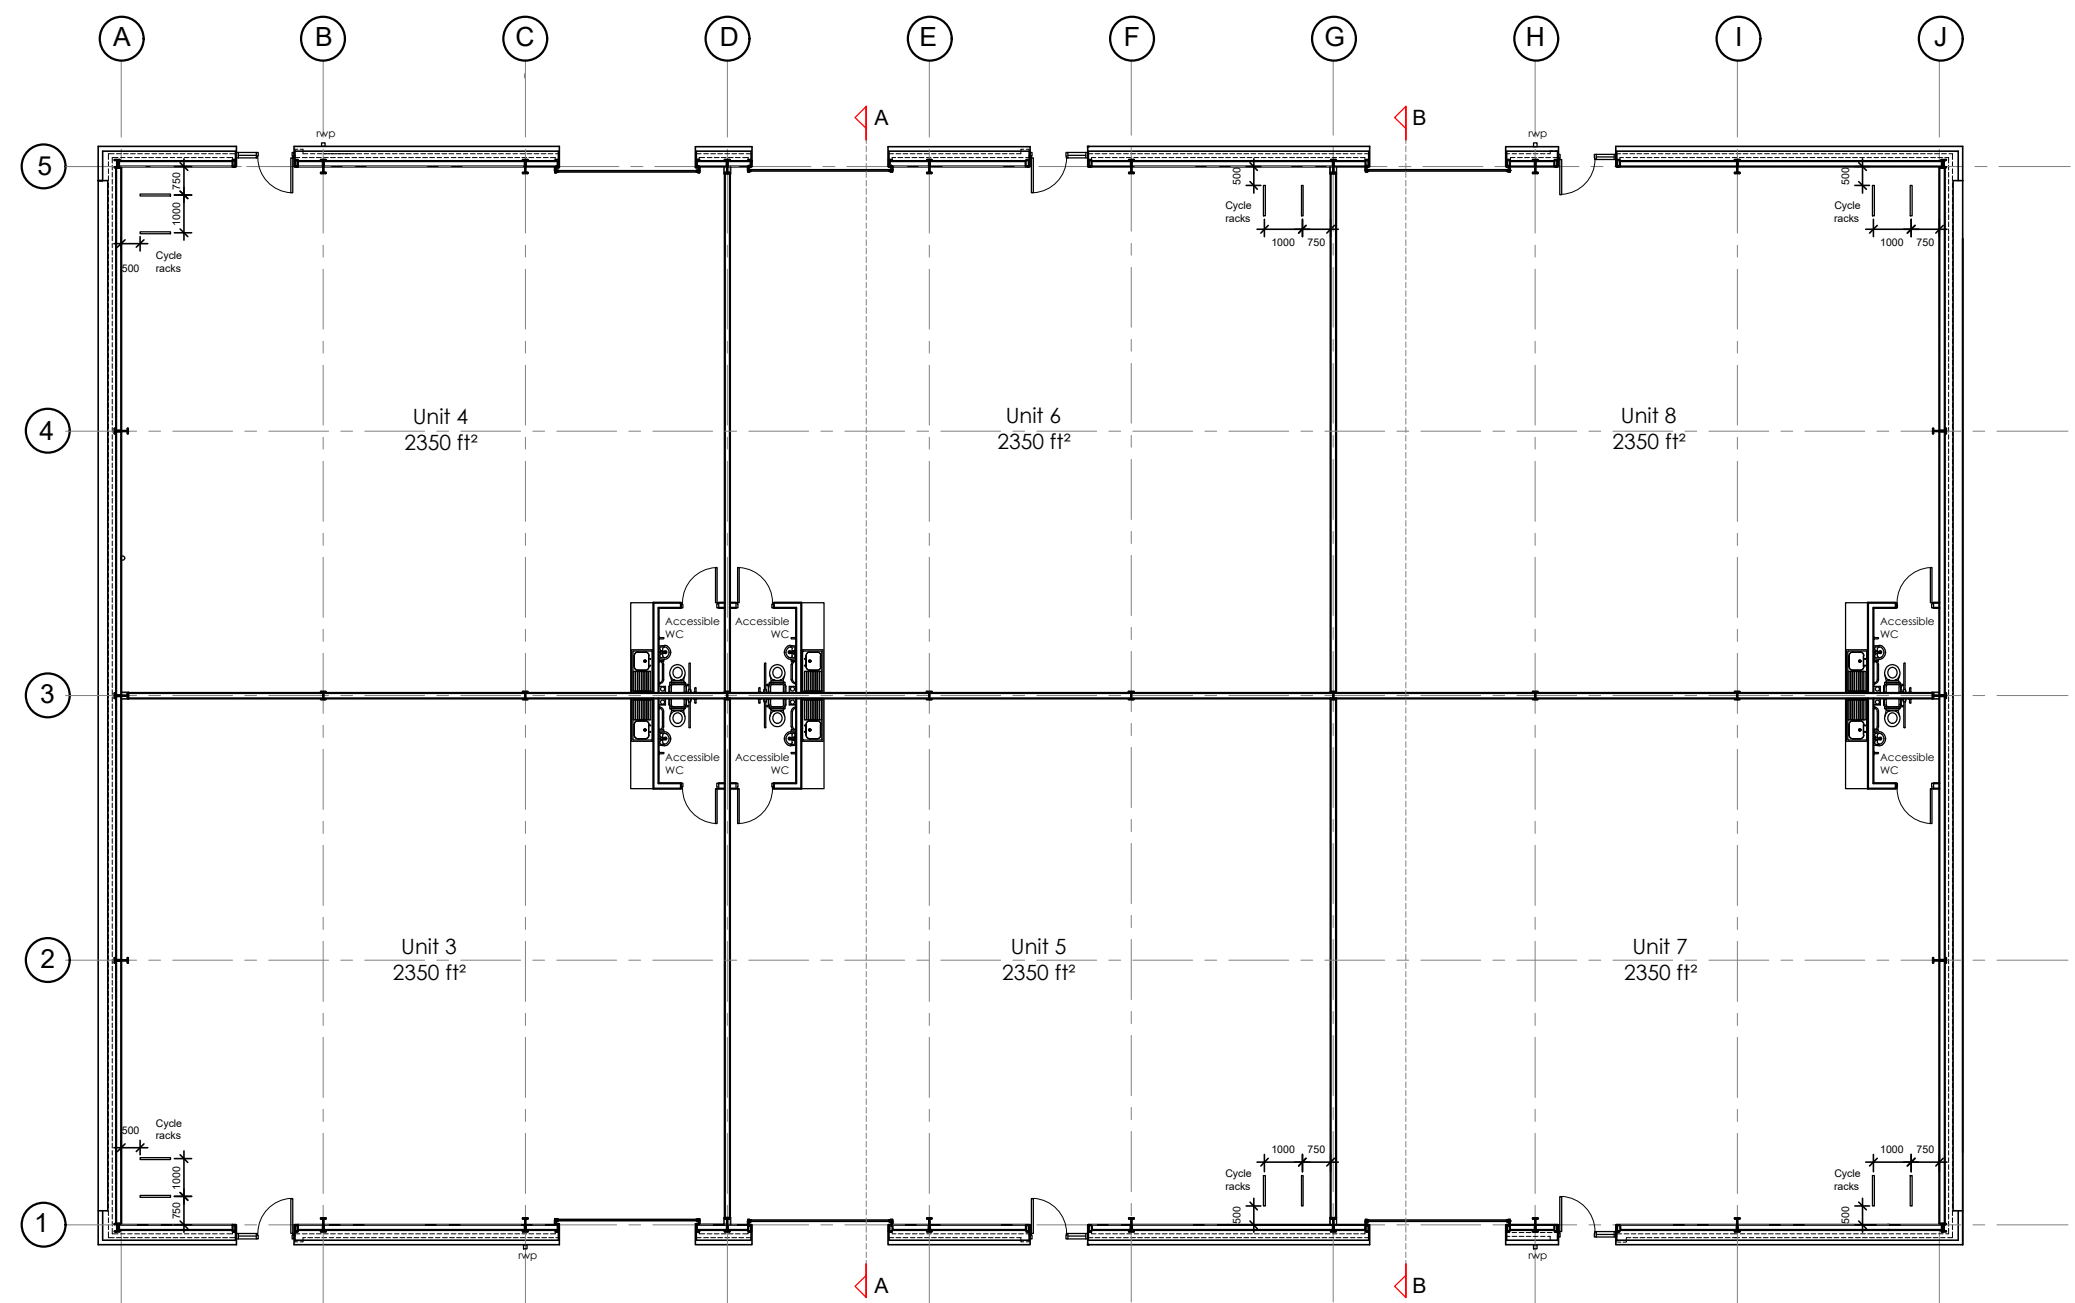

Floor Plan

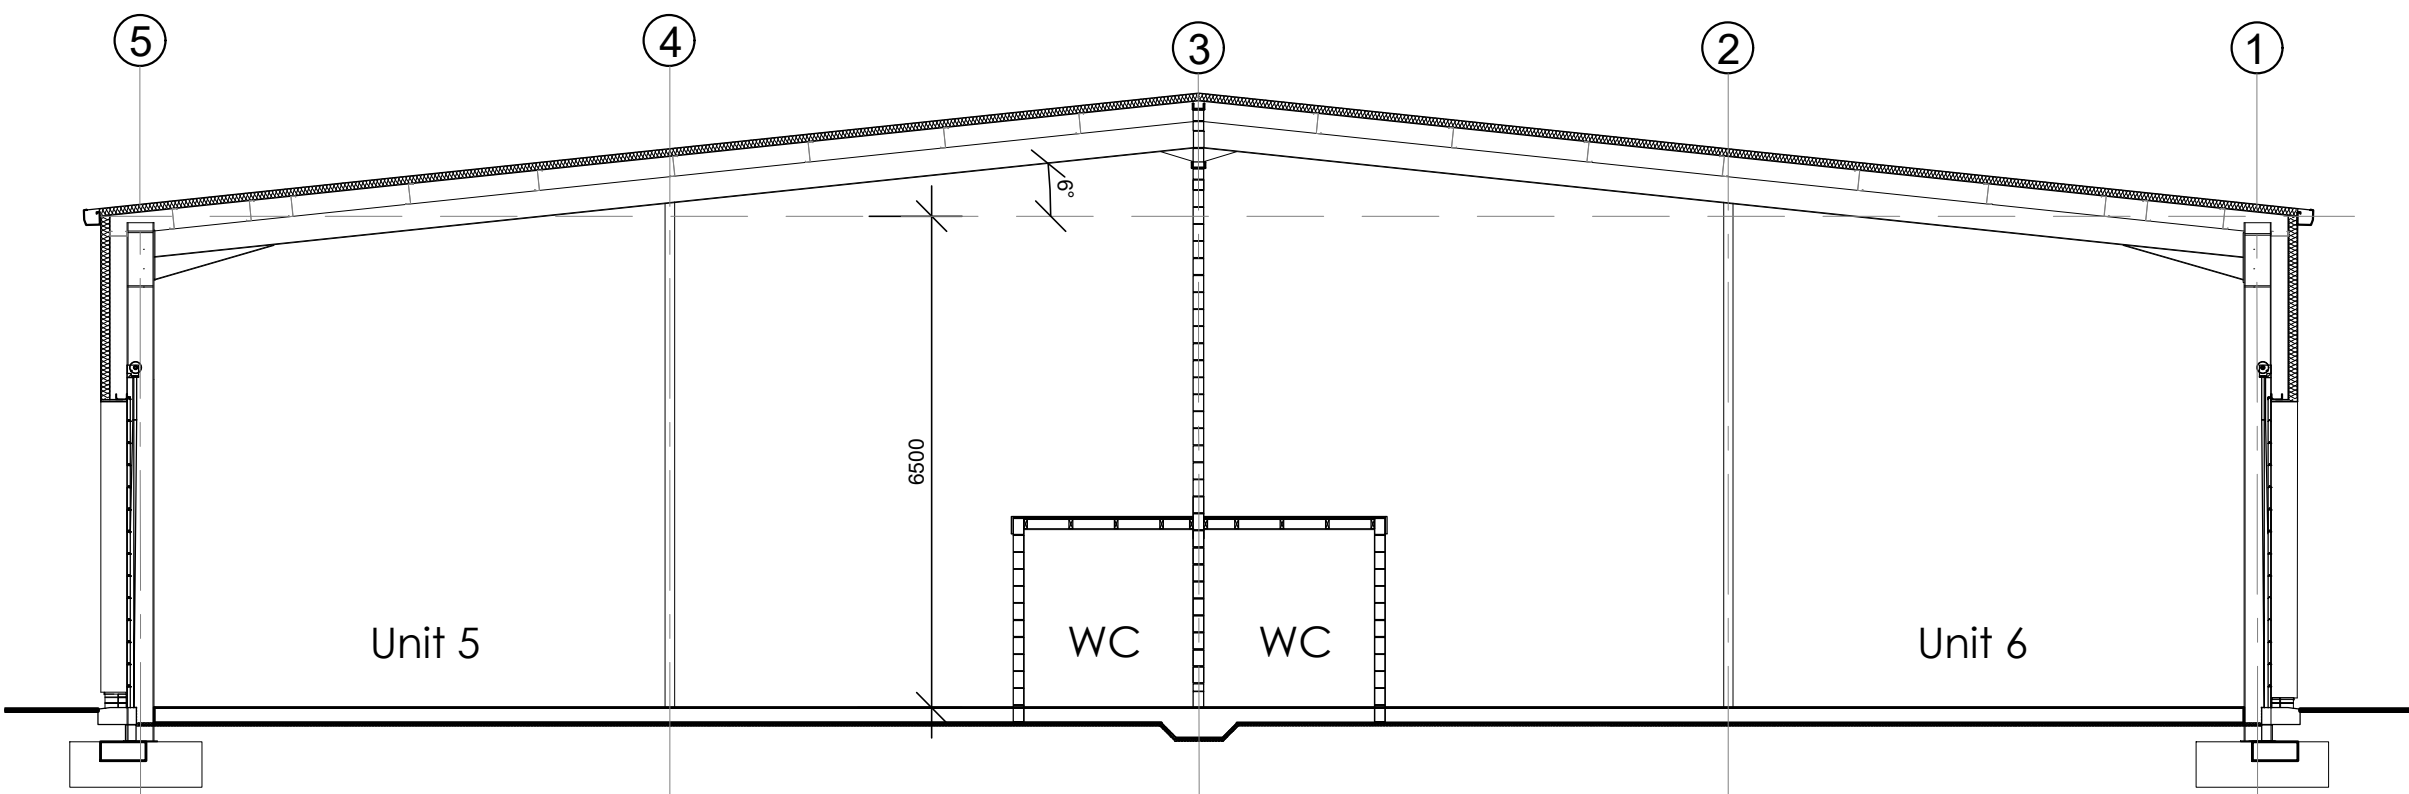


Section A - A 1.100

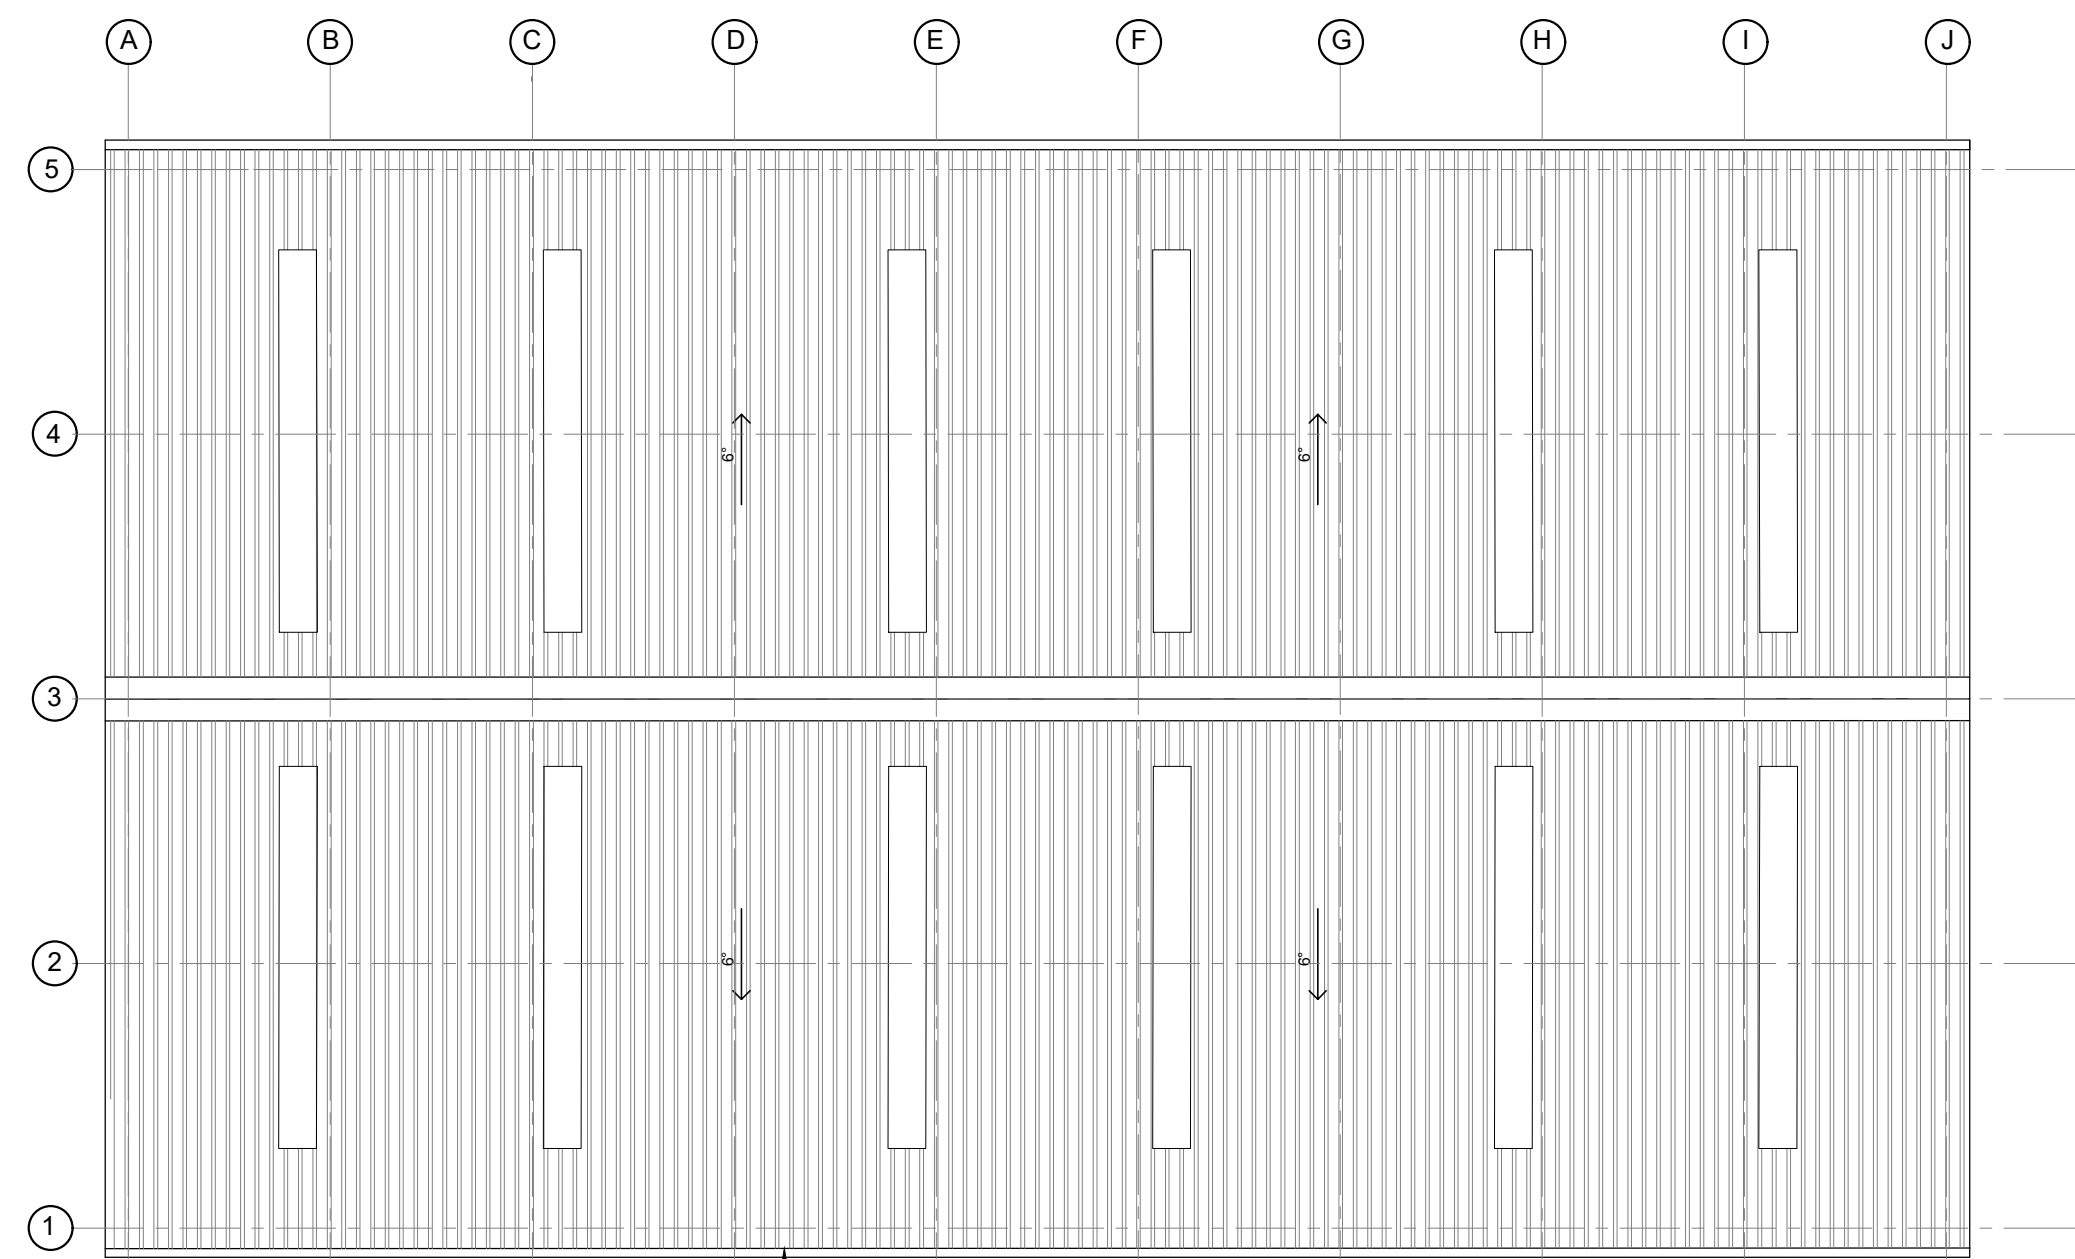

Roof Plan
1.200

Profiled galvanised built-up roof cladding with colour coated trims and flashings and non-fragile polycarbonate rooflights to 10% of floor area.
Colour: RAL 7038 (Goosewing Grey)

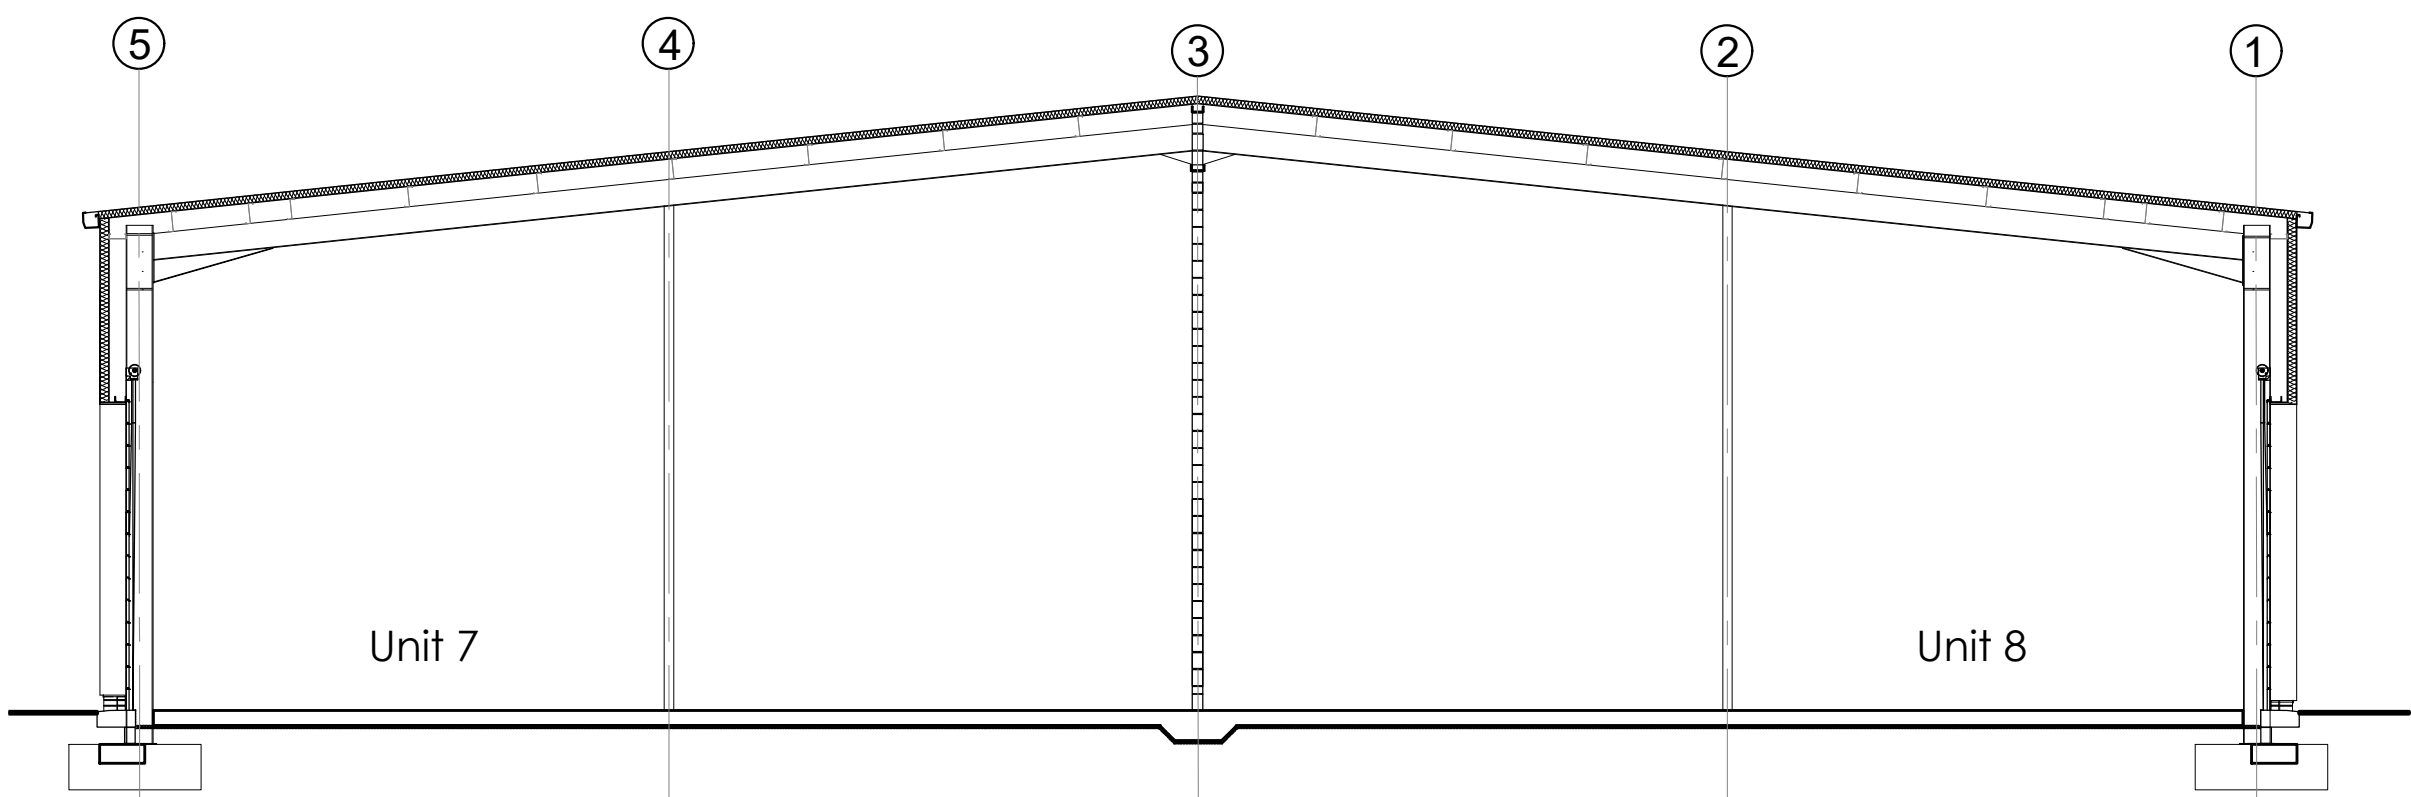

Section B - B 1.100

P3	Bike Store added to unit	03.12.23
P2	Unit height increased as requested by client	10.06.24
P1	First Issue	29.02.24
Rev	Description	Date

IBAARCHITECTS

Keel Row 4 | The Watermark | Gateshead | NE11 9SZ
E: info@iba-architects.com T: 0191 461 1411
www.iba-architects.com

Project: Proposed Industrial Development
Garwood Street
South Shields

Title: Units 3-8
Proposed Plan & Sections

Client: South Tyne Building Supplies

Drawn: JRH Scale: As Indicated @A1
Checked: PW Date: 22.02.24

PRELIMINARY

1598 (0)05 P3

THIS DRAWING IS COPYRIGHT

