




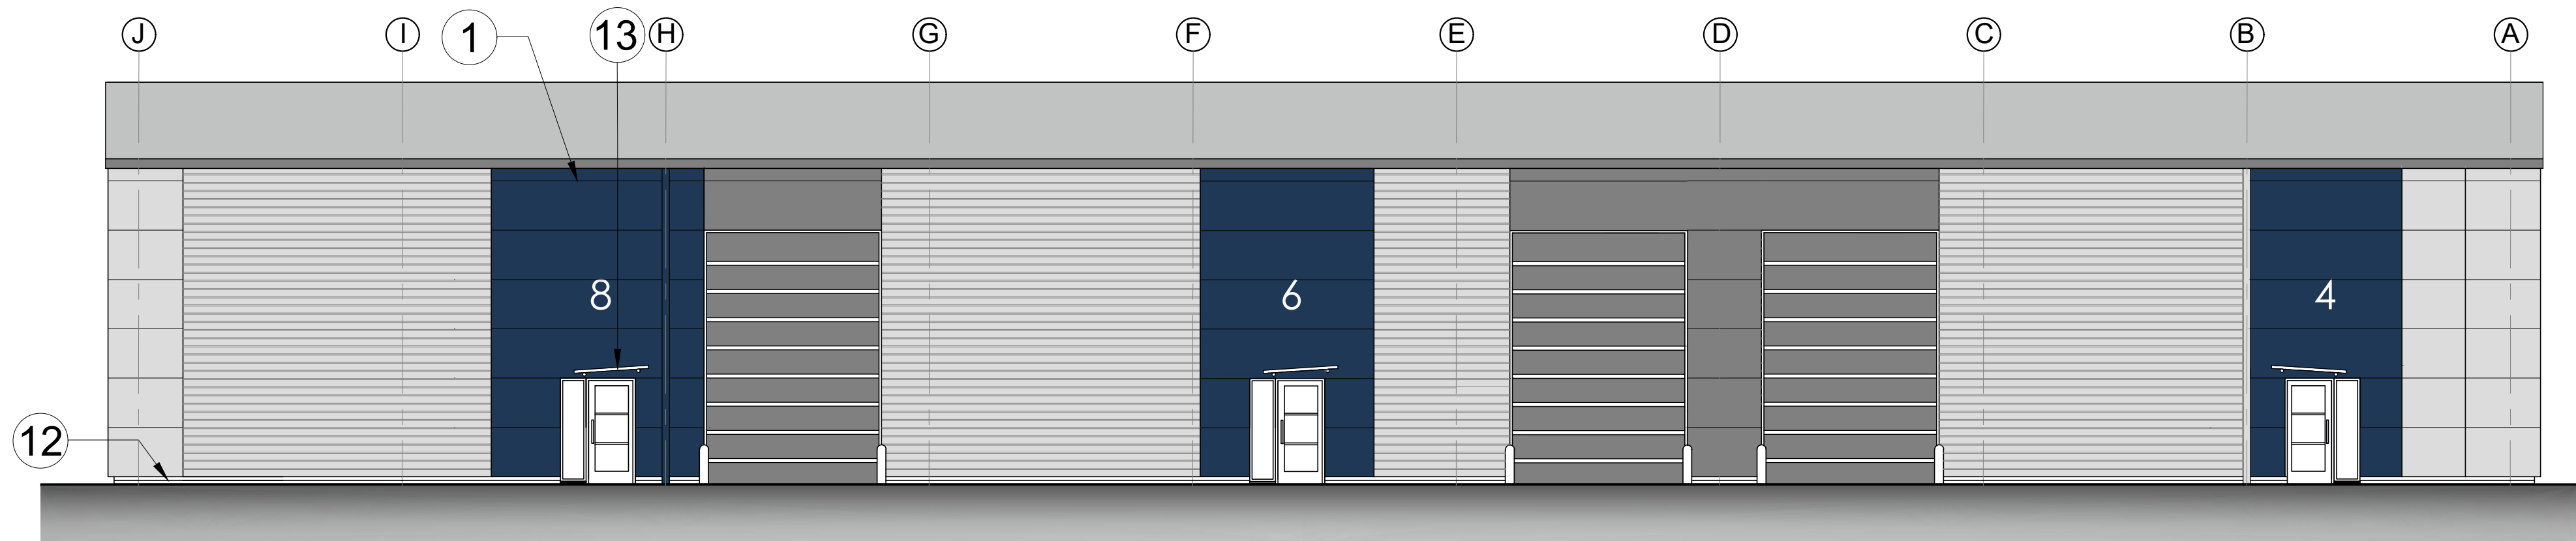


North Elevation

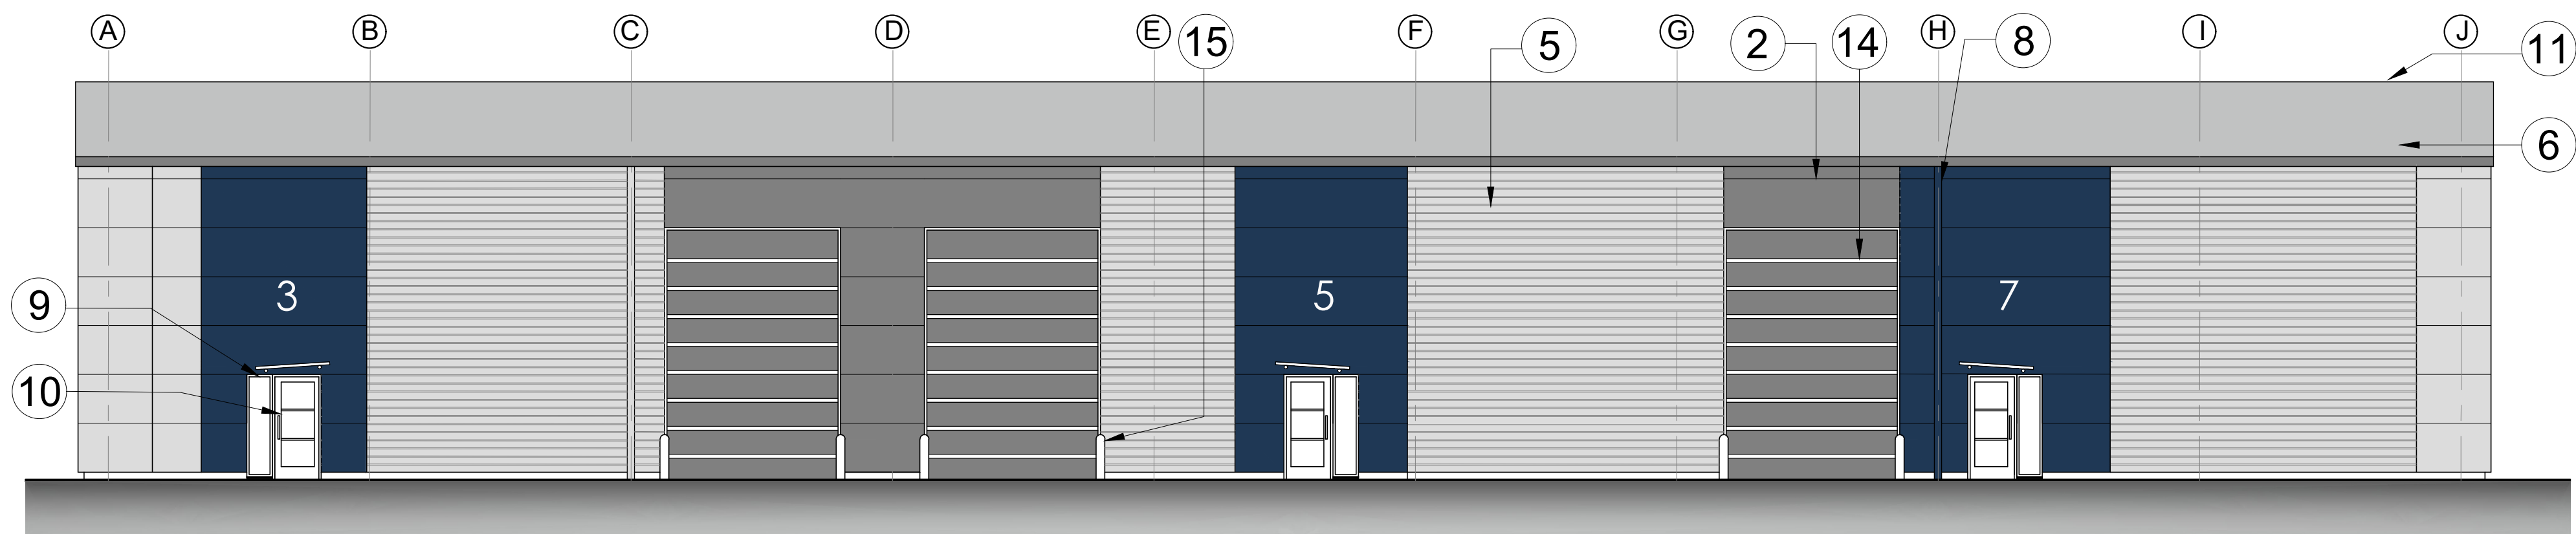

South Elevation

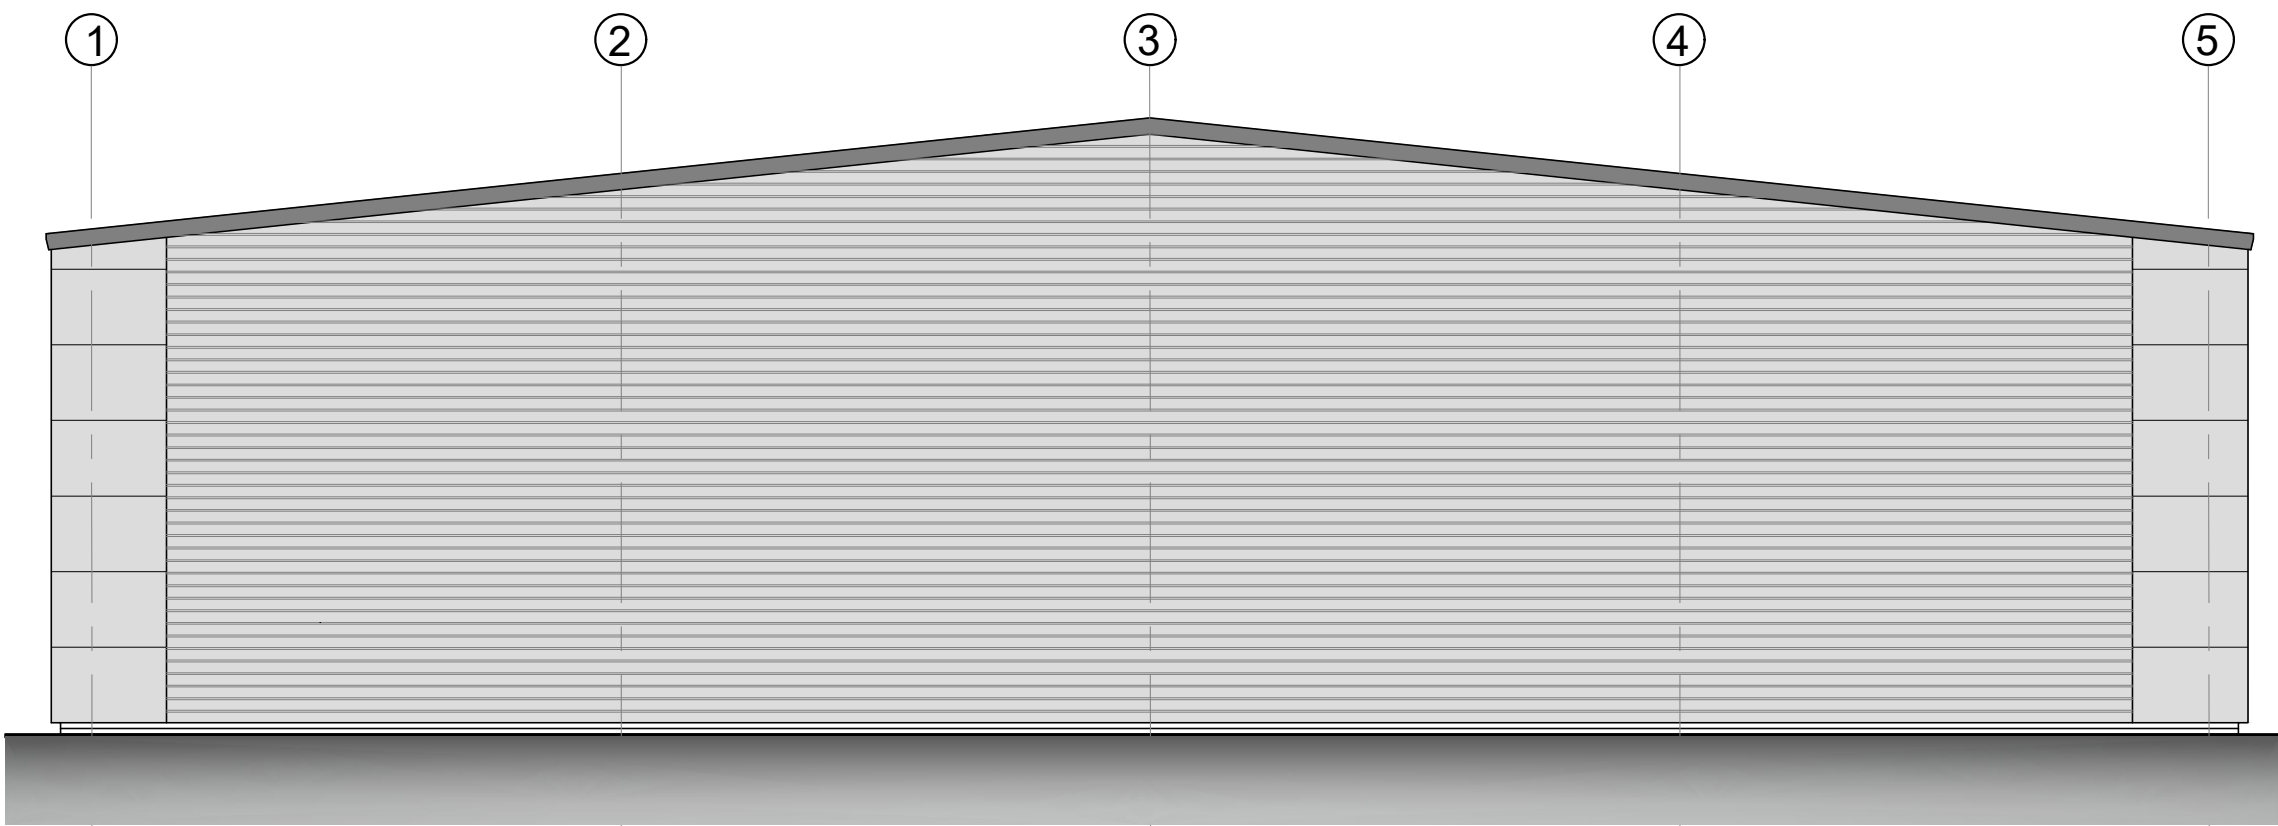

East Elevation

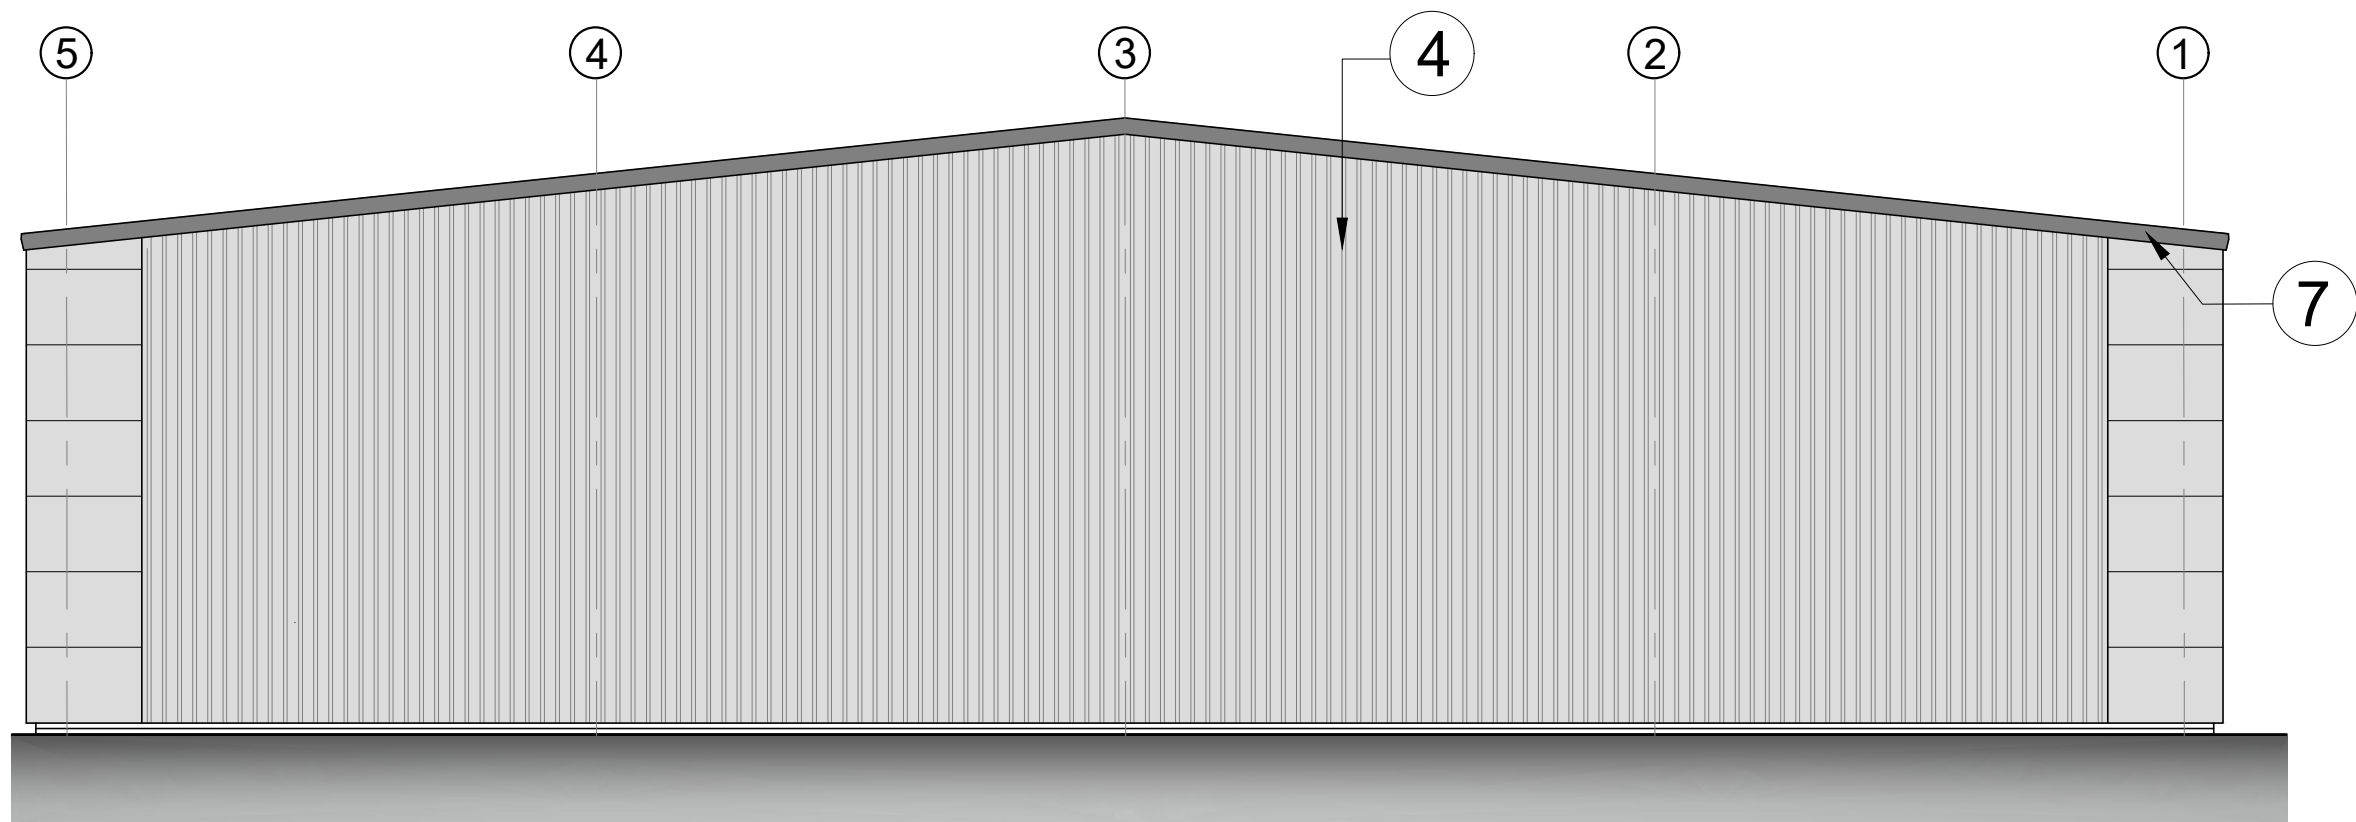

West Elevation

Materials

- ① Flat composite horizontal panels
Colour: RAL 5003 Sapphire Blue
- ② Flat composite horizontal panels
Colour: Merlin Grey BS 18 B 25
- ③ Flat composite horizontal panels
Colour: RAL 9006 (Metallic Silver)
- ④ Vertically laid trapezoidal built-up cladding
Colour: RAL 9006 (Metallic Silver)
- ⑤ Horizontally laid half round built-up cladding
Colour: RAL 9006 (Metallic Silver)
- ⑥ Powder coated aluminium gutter
Colour: BS 18 B 25
- ⑦ Powder coated aluminium verge
Colour: BS 18 B 25
- ⑧ Down Pipes - Powder coated aluminium downpipes
Colour: BS 18 B 25
- ⑨ Powder coated sealed double glazed aluminium
framed windows. Colour: BS 18 B 25
- ⑩ Powder coated aluminium double glazed doors
Colour: BS 18 B 25
- ⑪ Profiled galvanised built-up roof cladding
Colour: RAL 7038 (Goosewing Grey)
- ⑫ Facing brickwork to Local Authority approval
- ⑬ Glazed entrance canopy
- ⑭ Powder coated aluminium sectional overhead door
Colour: BS 18 B 25
- ⑮ Safety Bollards

P2	Unit height increased as requested by client	10.06.24
P1	First Issue	29.02.24
Rev	Description	Date

IBA ARCHITECTS

Keel Row 4 | The Watermark | Gateshead | NE11 9SZ
E: info@iba-architects.com T: 0191 461 1411
www.iba-architects.com

Project: Proposed Industrial Development
Garwood Street
South Shields

Title: Units 3-8
Proposed Elevations

Client: South Tyne Building Supplies

Drawn: AG	Scale: 1:100 @A1
Checked: SGK	Date: 22.02.24

PRELIMINARY

1598 (0)06 P2

THIS DRAWING IS COPYRIGHT