
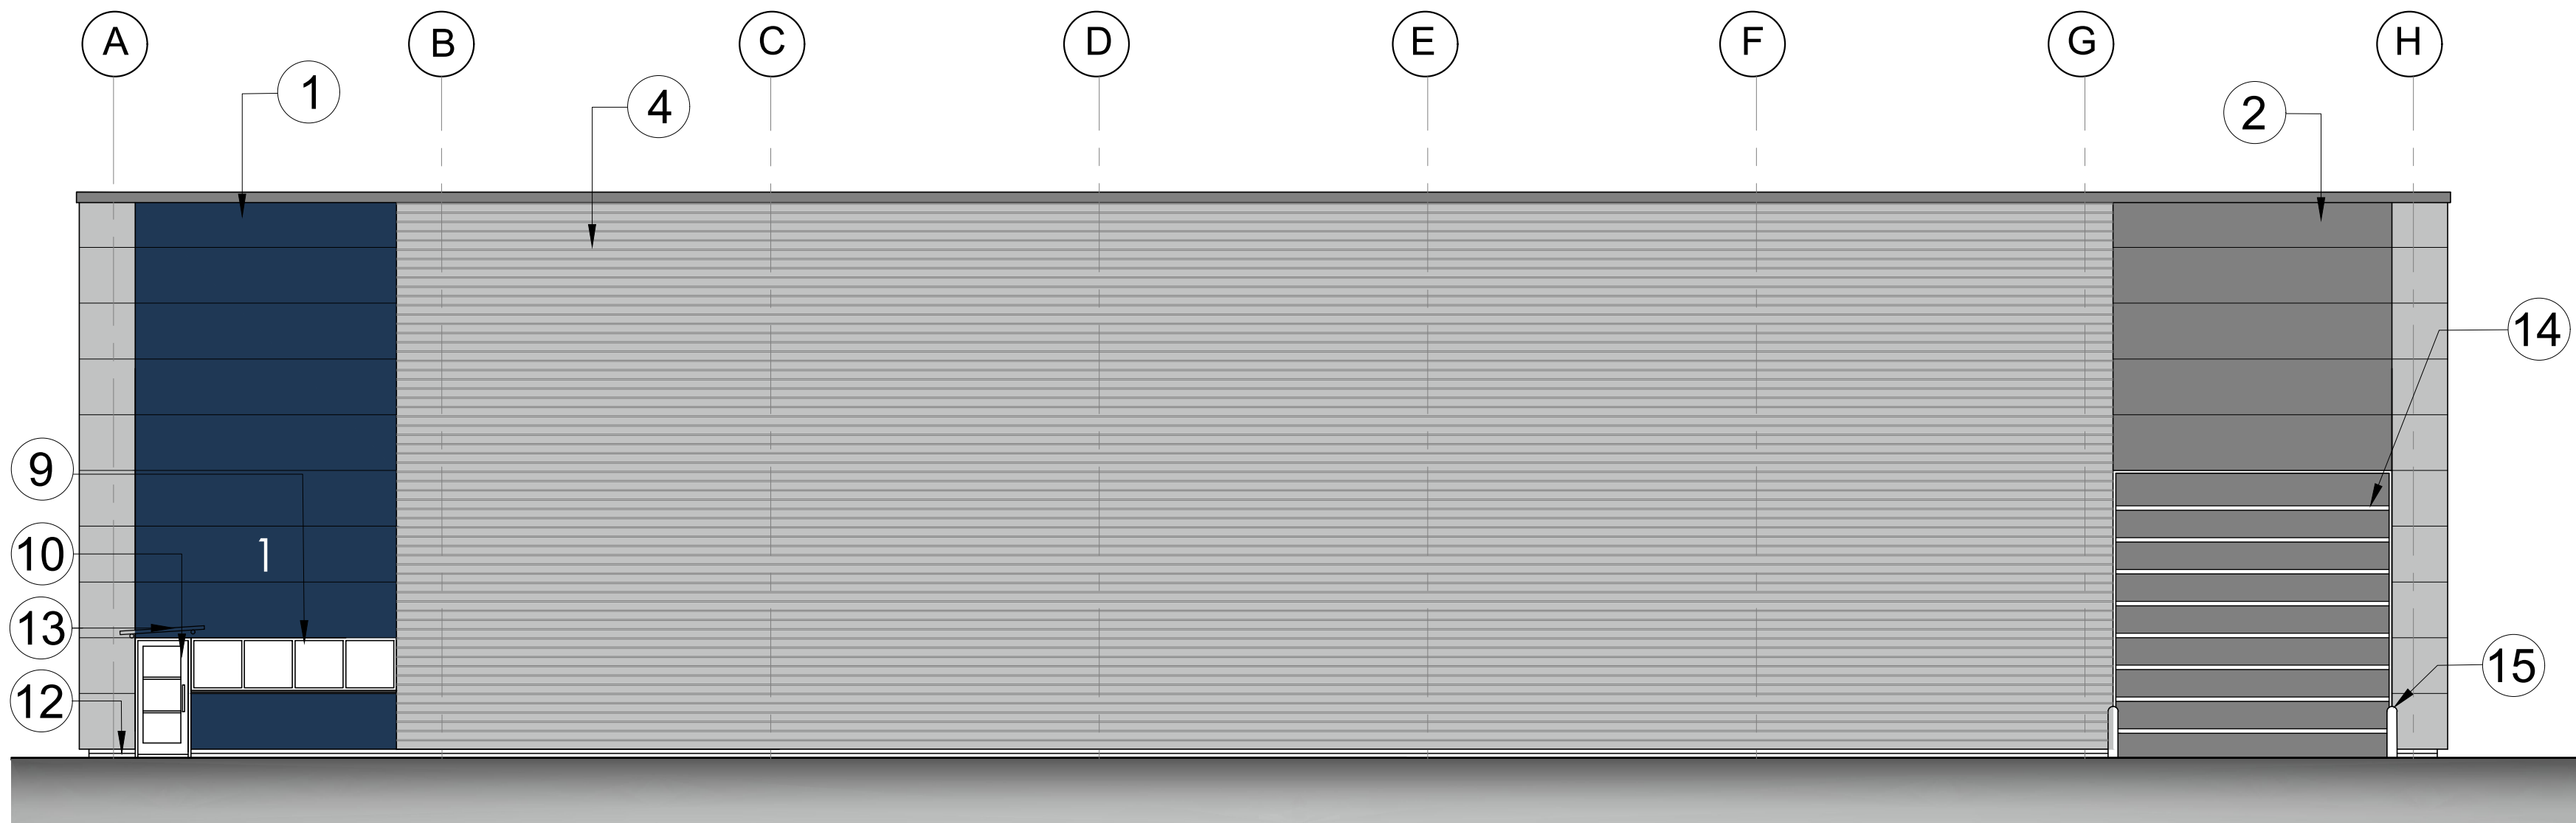
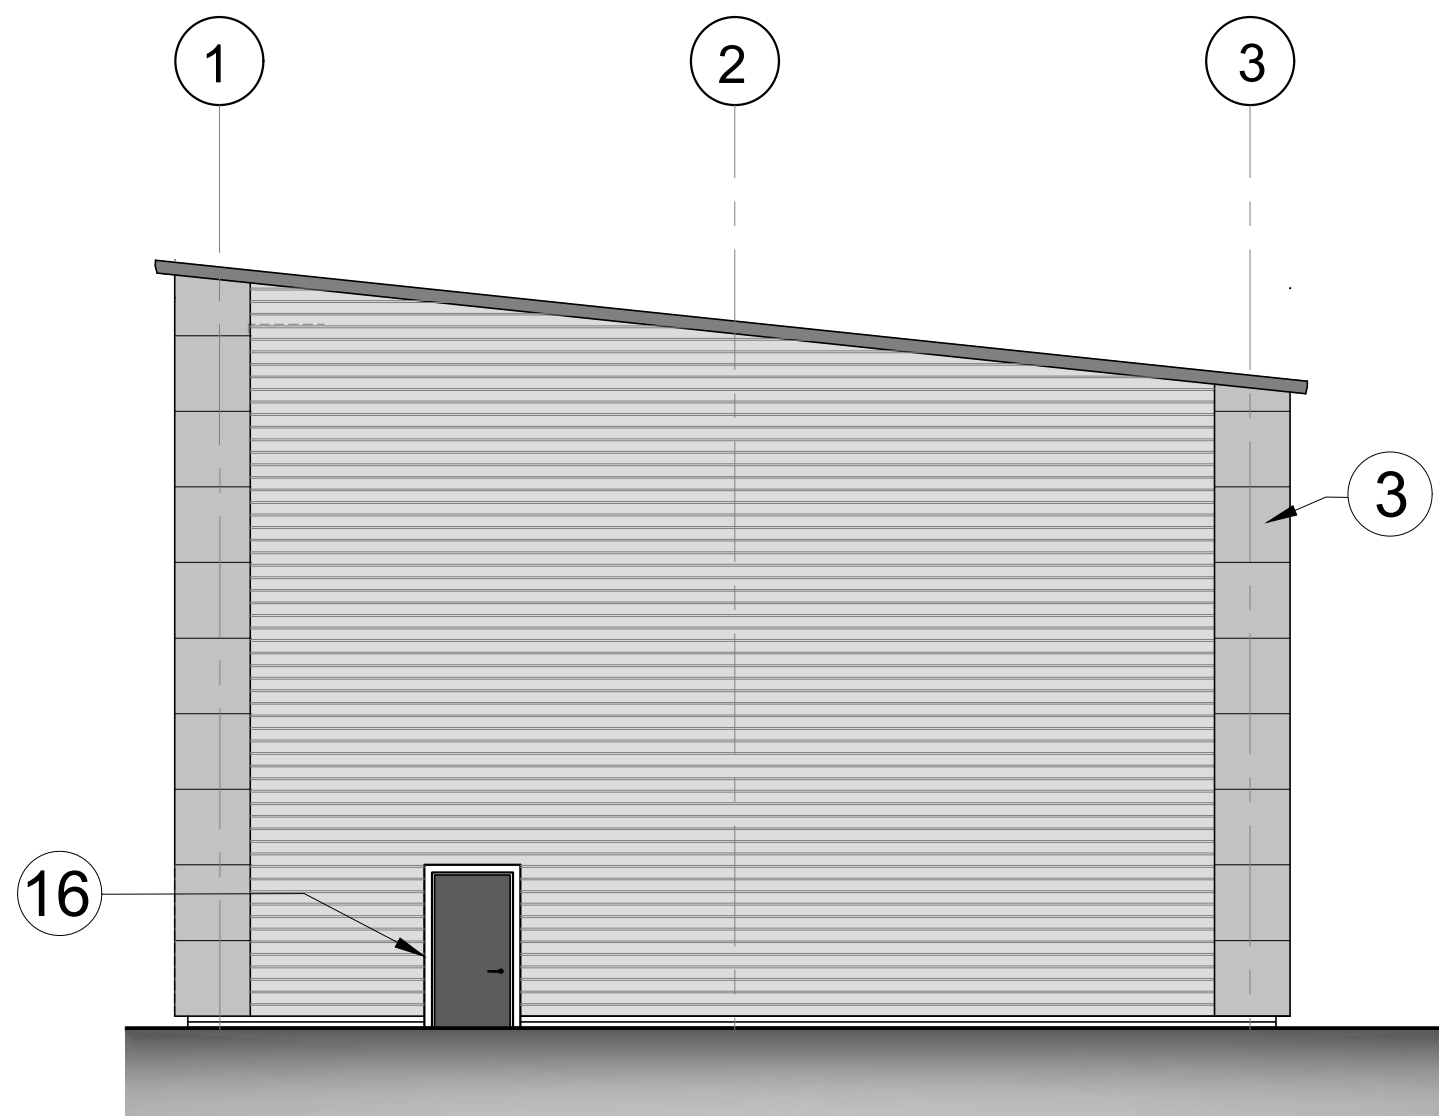
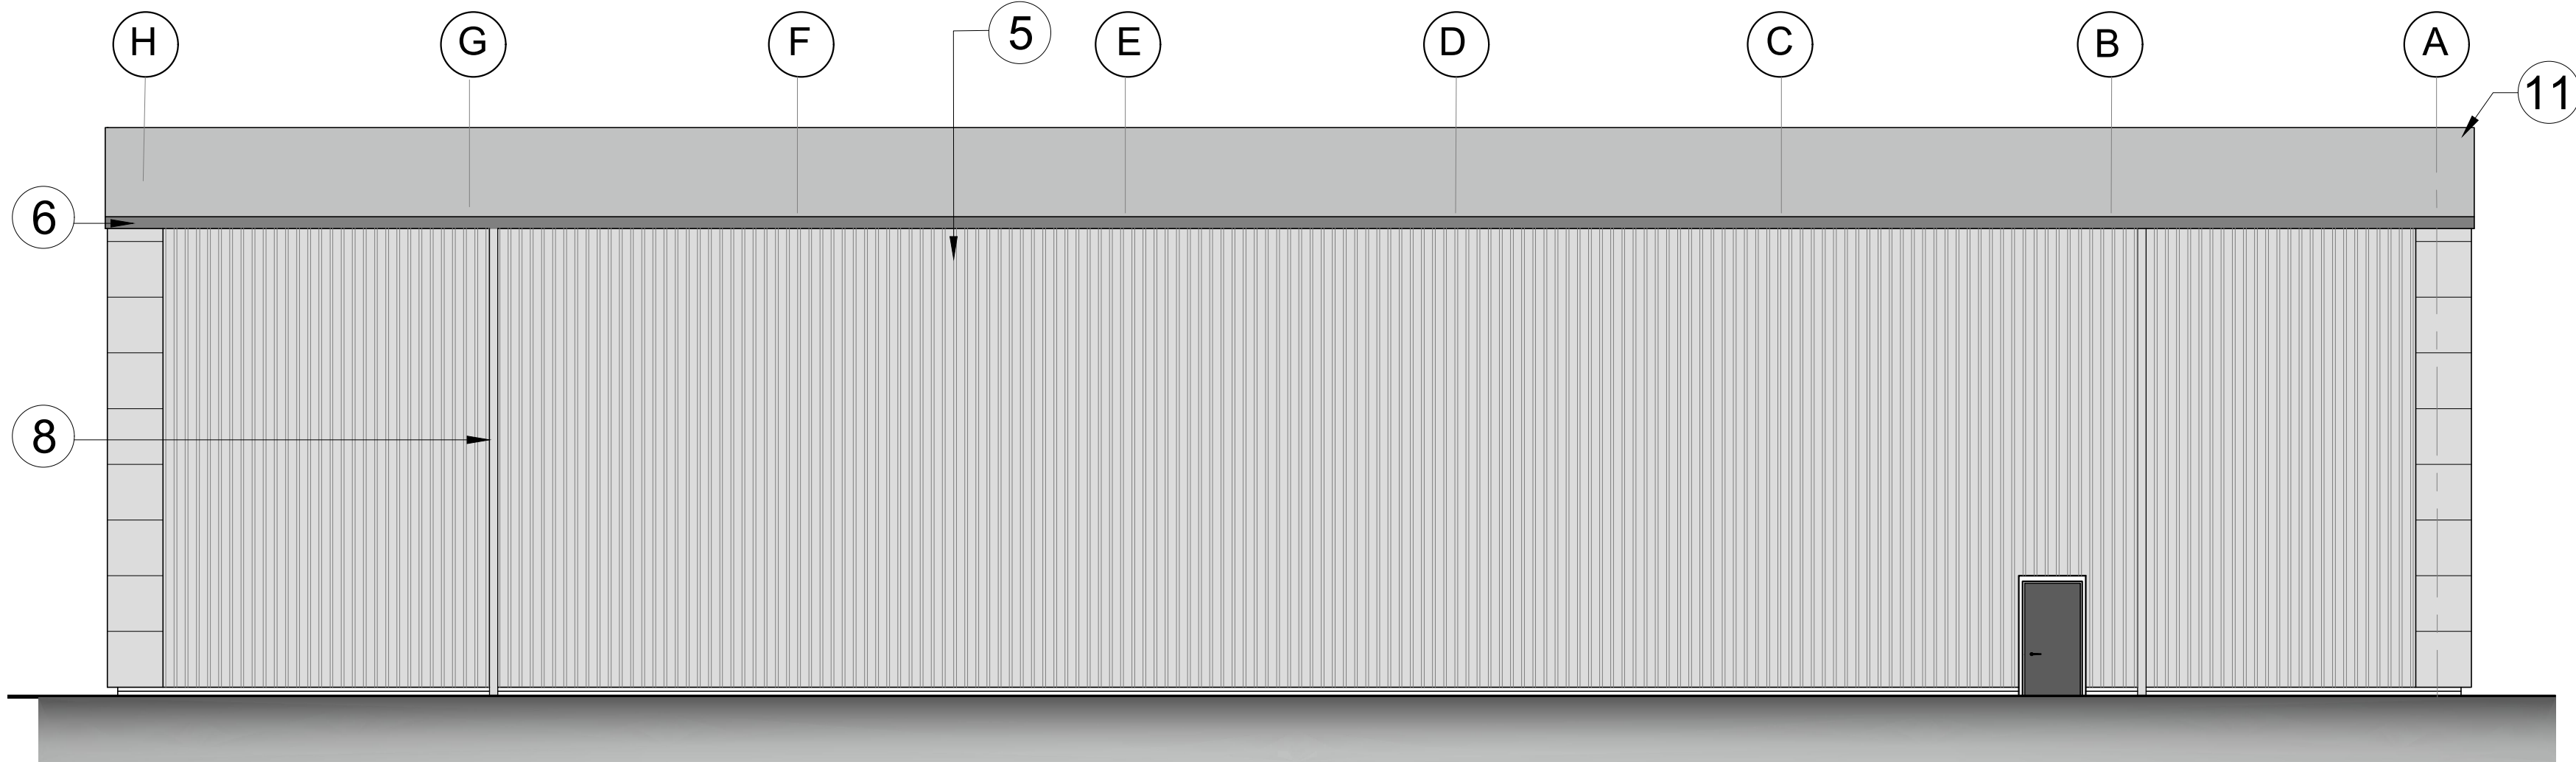


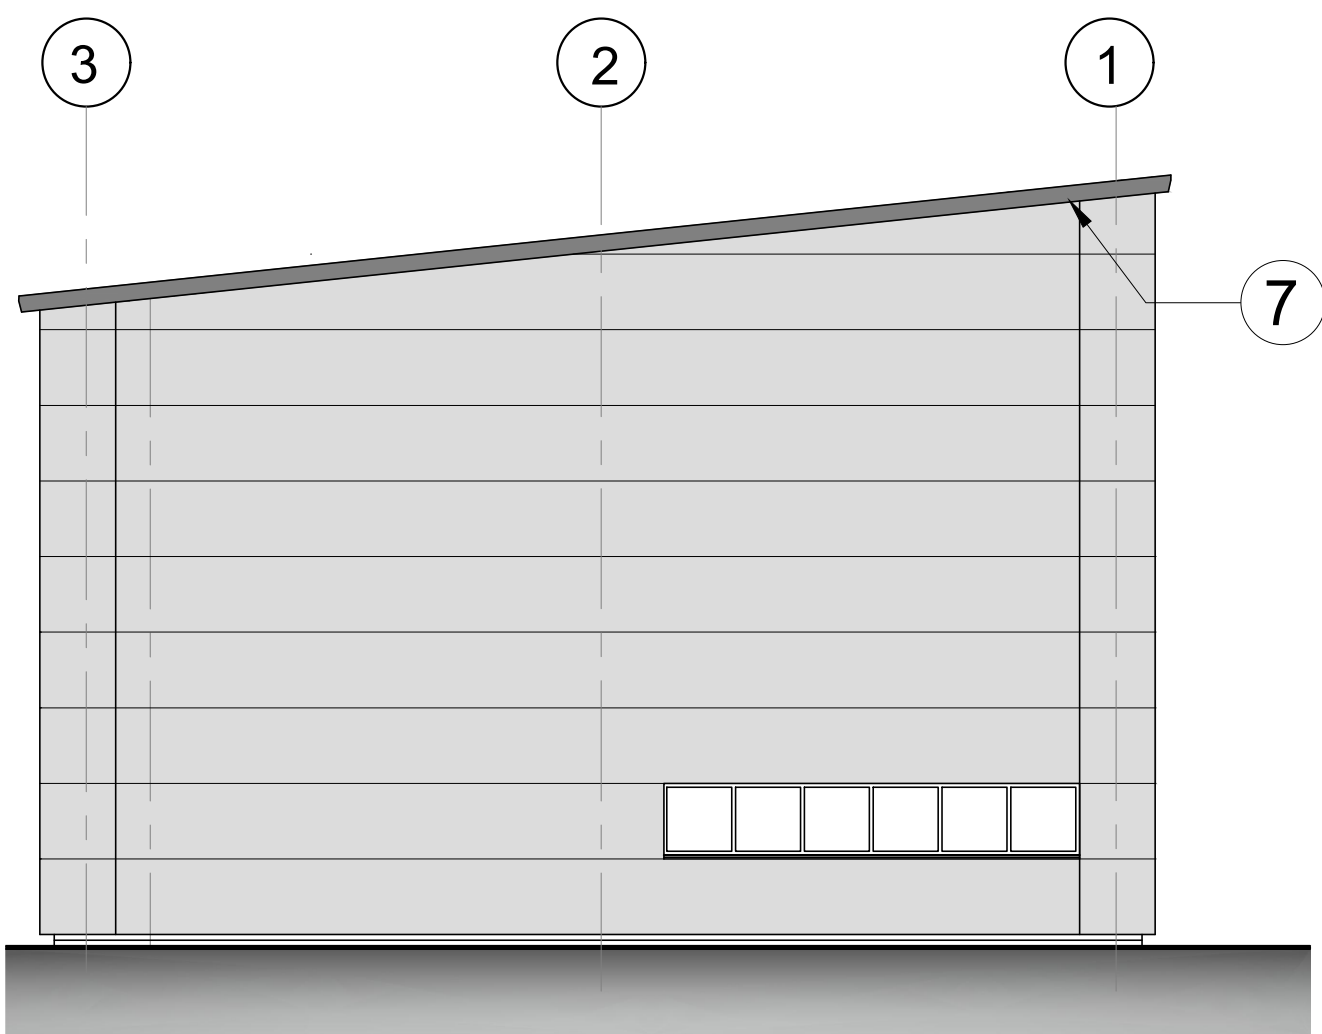

South Elevation

West Elevation

Materials

- 1 Flat composite horizontal panels
Colour: RAL 5003 Sapphire Blue
- 2 Flat composite horizontal panels
Colour: Merin Grey BS 18 B 25
- 3 Flat composite horizontal panels
Colour: RAL 9006 (Metallic Silver)
- 4 Vertically laid trapezoidal built-up cladding
Colour: RAL 9006 (Metallic Silver)
- 5 Horizontally laid half-round built-up cladding
Colour: RAL 9006 (Metallic Silver)
- 6 Powder coated aluminium gutter
Colour: BS 18 B 25
- 7 Powder coated aluminium verge
Colour: BS 18 B 25
- 8 Down Pipes - Powder coated aluminium downpipes
Colour: BS 18 B 25
- 9 Powder coated sealed double glazed aluminium framed windows. Colour: BS 18 B 25
- 10 Powder coated aluminium double glazed doors
Colour: BS 18 B 25
- 11 Profiled galvanised built-up roof cladding
Colour: RAL 7038 (Goosewing Grey)
- 12 Facing brickwork to Local Authority approval
- 13 Glazed entrance canopy
- 14 Powder coated aluminium sectional overhead door
Colour: BS 18 B 25
- 15 Safety Bollards
- 16 Powder coated steel fire exit door
Colour: BS 18 B 25

P2	Unit height increased as requested by client	13.06.24
P1	First issue	29.02.24
Rev	Description	Date

IBAARCHITECTS

Keel Row 4 | The Watermark | Gateshead | NE11 9SZ
E: info@iba-architects.com T: 0191 461 1411
www.iba-architects.com

Project: Proposed Industrial Development
Carrwood Street
South Shields

Title: Unit 1
Proposed Elevations

Client: South Tyne Building Supplies

Drawn: AG	Scale: 1:100 @A1
Checked: SGK	Date: 26.02.24

PRELIMINARY

1598 (0)02 P2

THIS DRAWING IS COPYRIGHT