




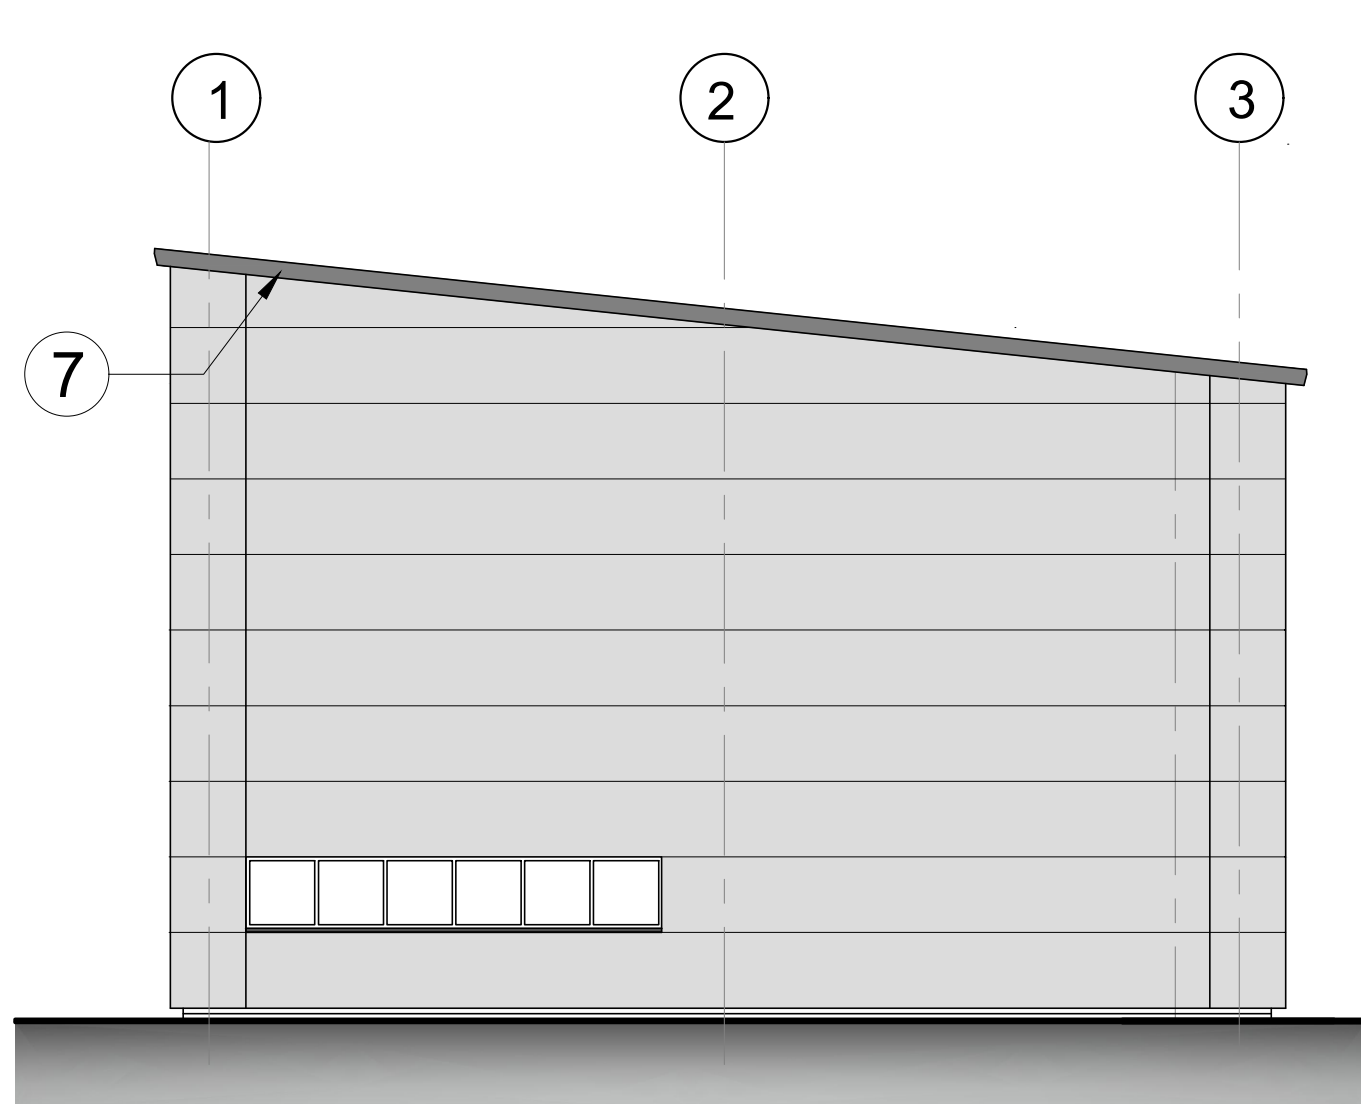


North Elevation

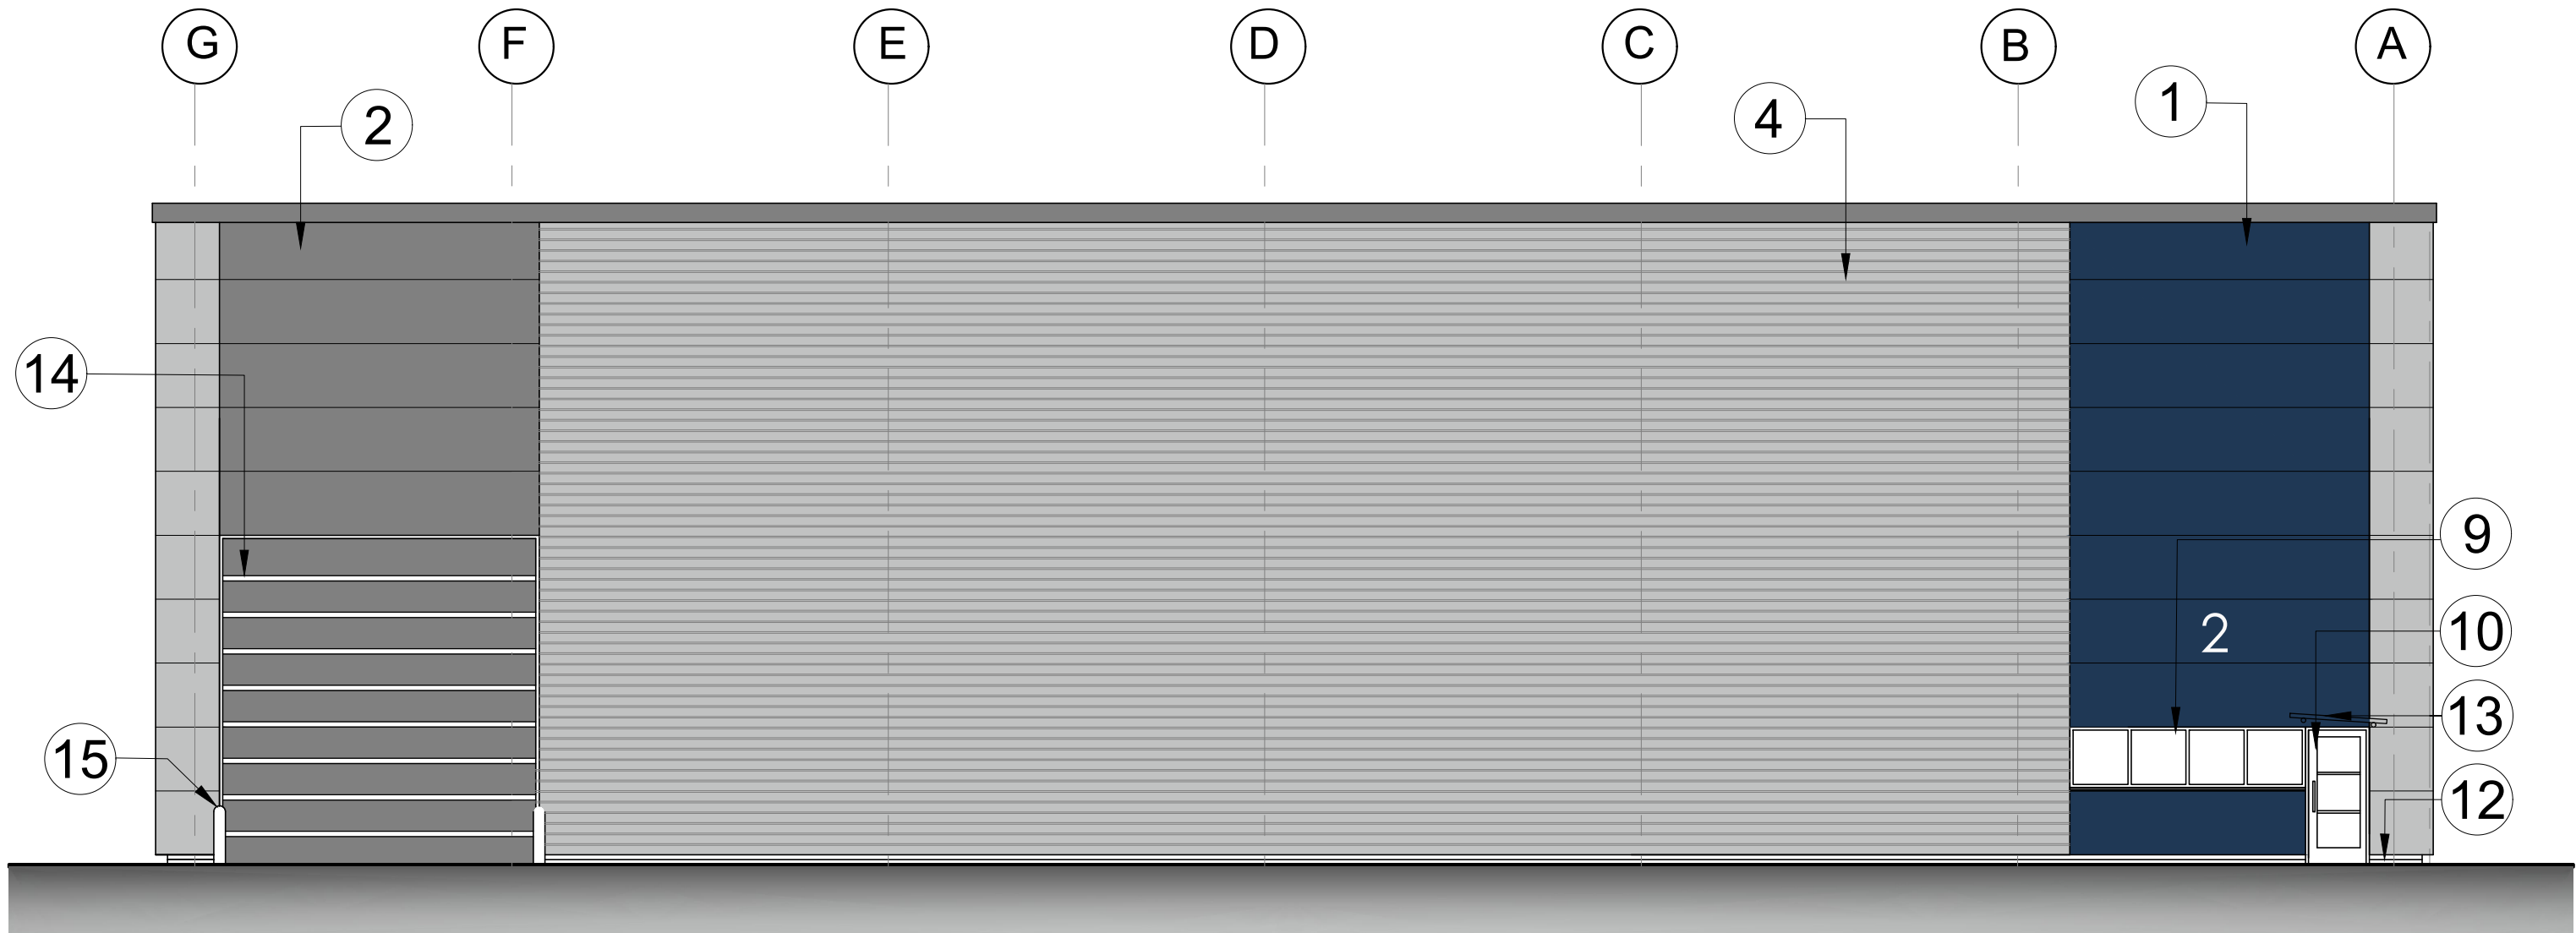

East Elevation

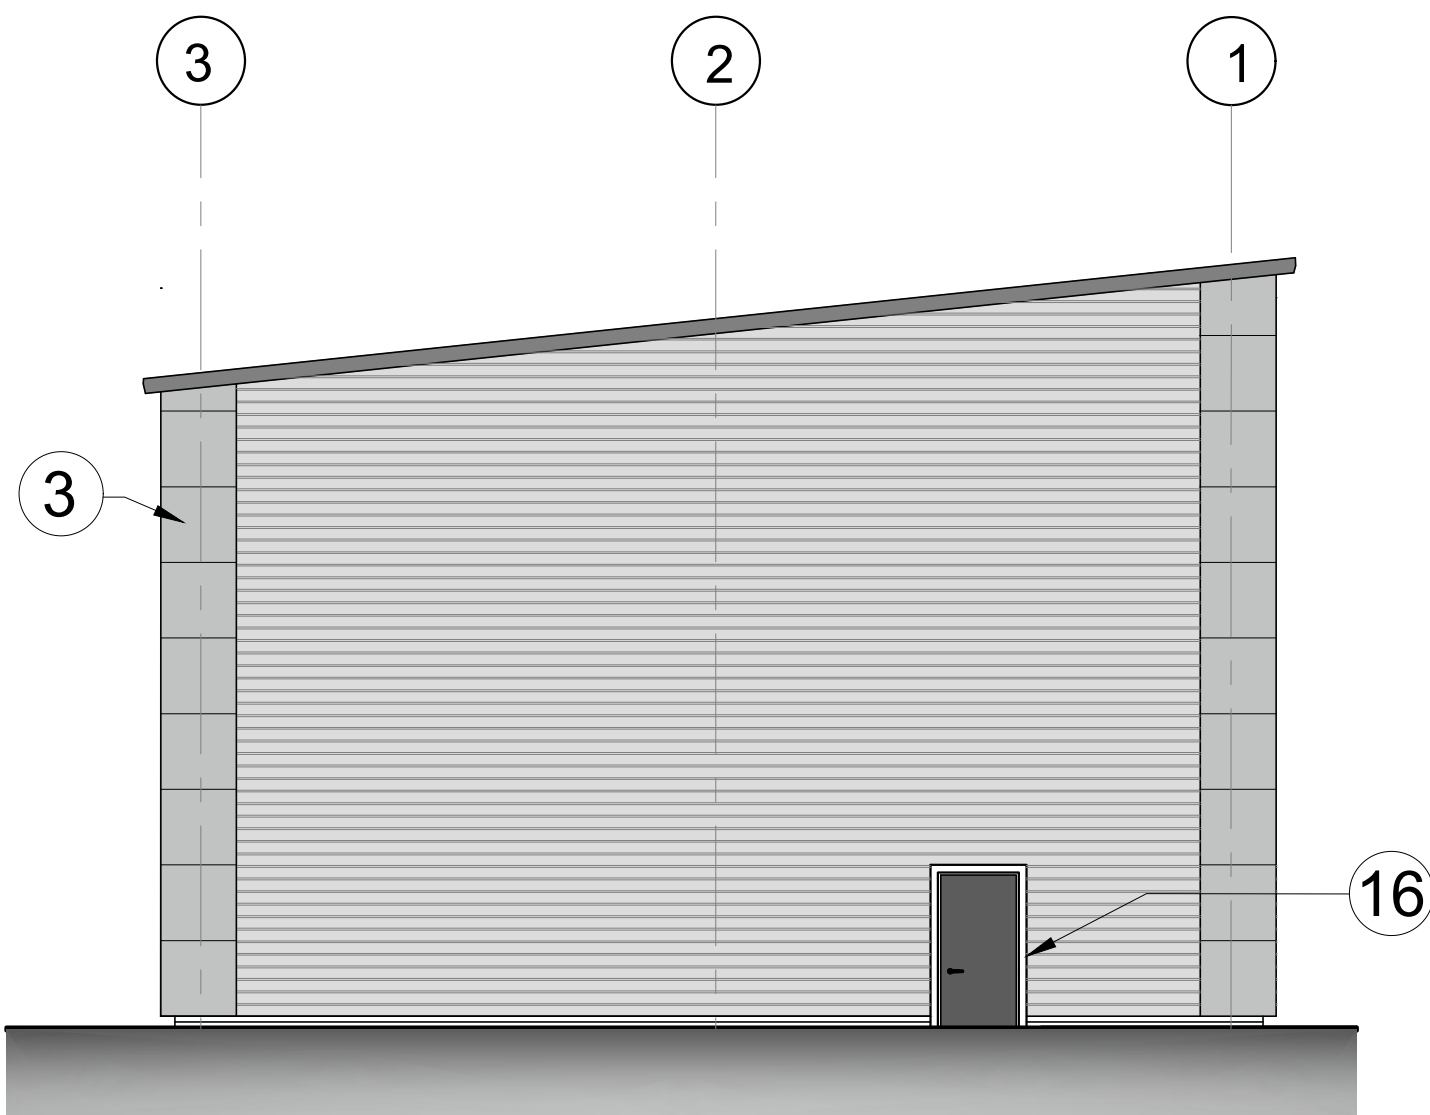

South Elevation

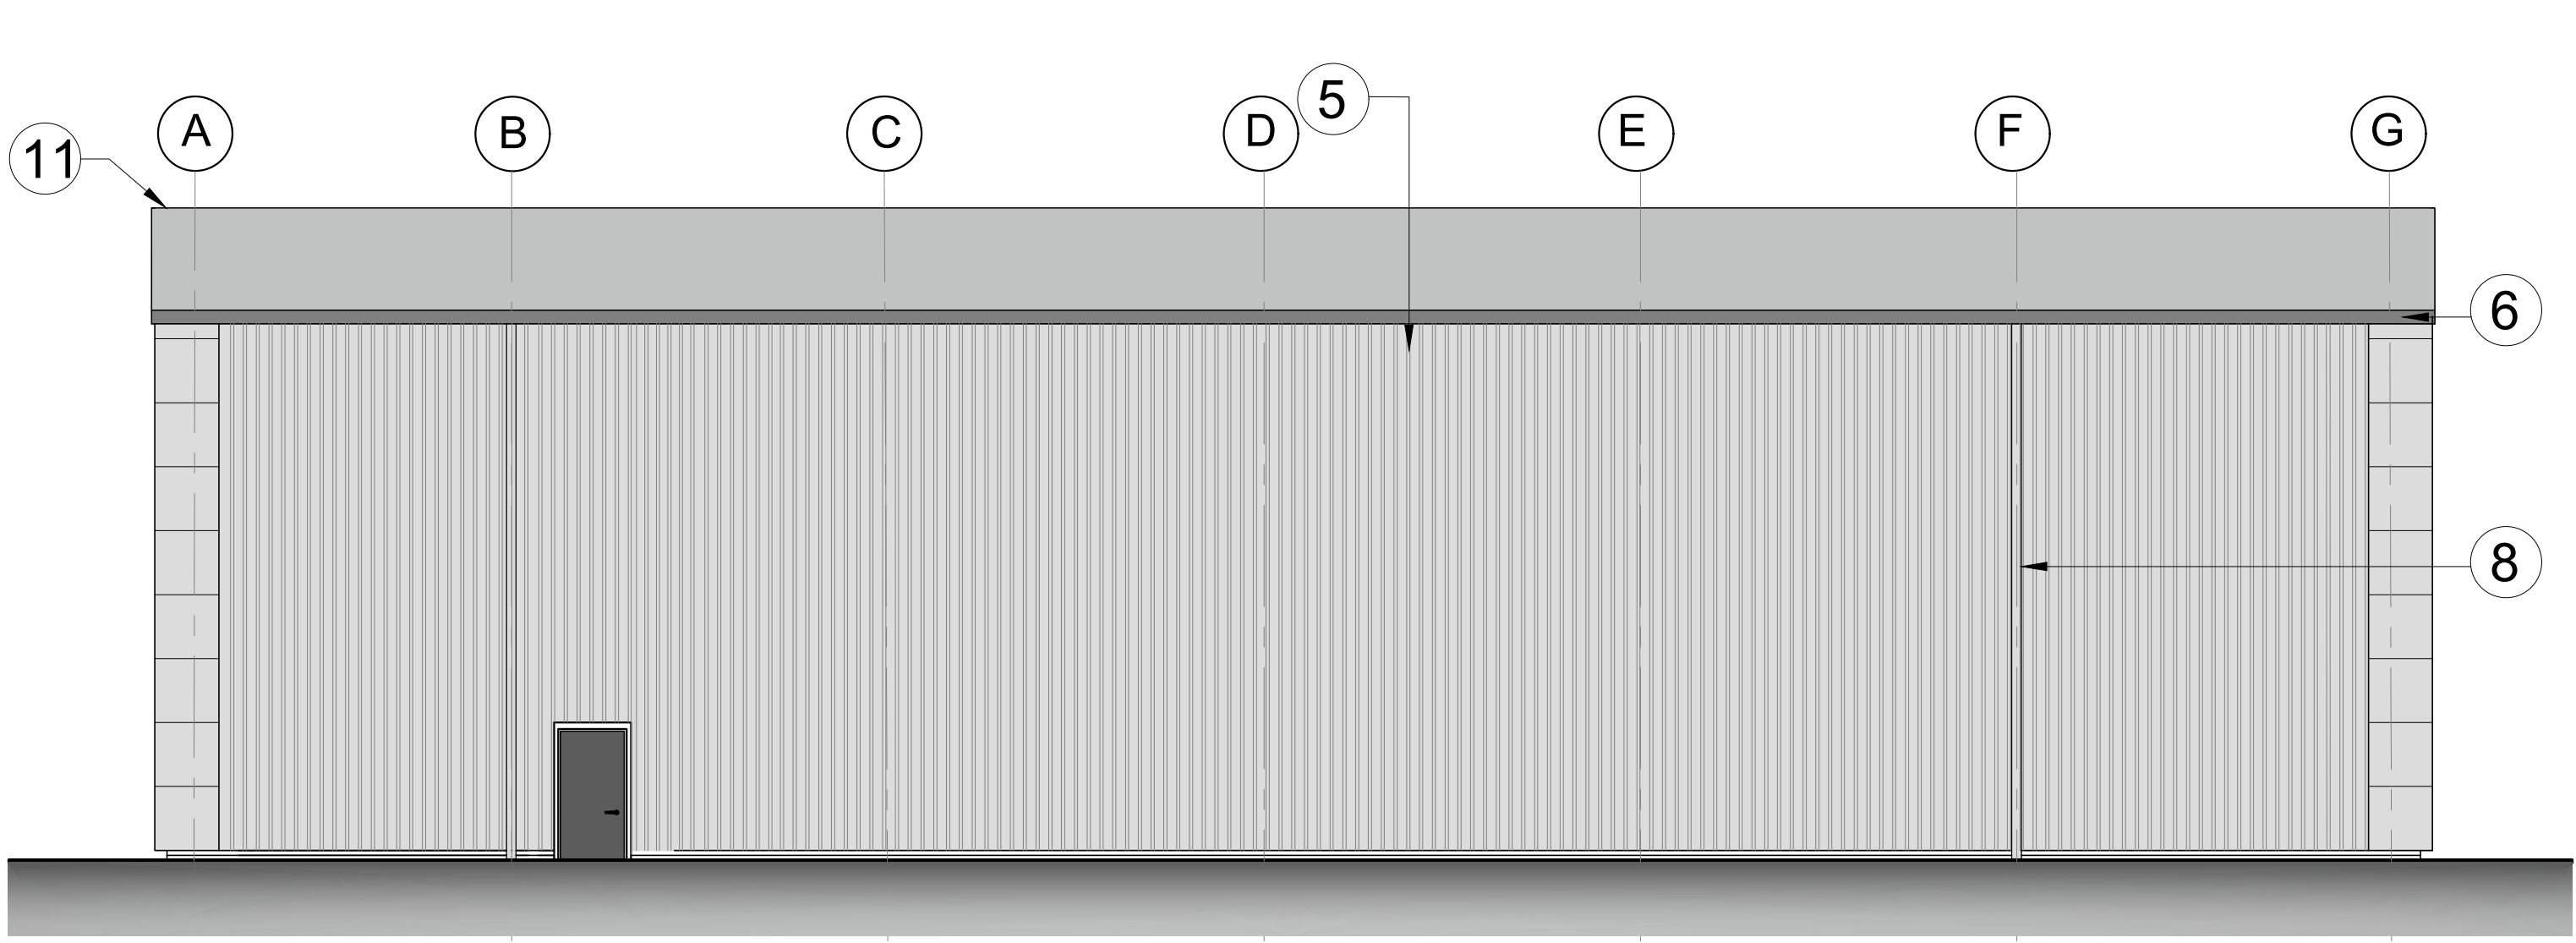

West Elevation

Materials

- ① Flat composite horizontal panels
Colour: RAL 5003 Sapphire Blue
- ② Flat composite horizontal panels
Colour: Merlin Grey BS 18 B 25
- ③ Flat composite horizontal panels
Colour: RAL 9006 (Metallic Silver)
- ④ Vertically laid trapezoidal built-up cladding
Colour: RAL 9006 (Metallic Silver)
- ⑤ Horizontally laid half-round built-up cladding
Colour: RAL 9006 (Metallic Silver)
- ⑥ Powder coated aluminium gutter
Colour: BS 18 B 25
- ⑦ Powder coated aluminium verge
Colour: BS 18 B 25
- ⑧ Down Pipes - Powder coated aluminium downpipes
Colour: BS 18 B 25
- ⑨ Powder coated sealed double glazed aluminium framed windows. Colour: BS 18 B 25
- ⑩ Powder coated aluminium double glazed doors
Colour: BS 18 B 25
- ⑪ Profiled galvanised built-up roof cladding
Colour: RAL 7038 (Goosewing Grey)
- ⑫ Facing brickwork to Local Authority approval
- ⑬ Glazed entrance canopy
- ⑭ Powder coated aluminium sectional overhead door
Colour: BS 18 B 25
- ⑮ Safety Bollards
- ⑯ Powder coated steel fire exit door
Colour: BS 18 B 25

P2	Unit height increased as requested by client	13.06.24
P1	First Issue	29.02.24
Rev	Description	Date

IBAARCHITECTS

Keel Row 4 | The Watermark | Gateshead | NE11 9SZ
E: info@iba-architects.com T: 0191 461 1411
www.iba-architects.com

Project: Proposed Industrial Development
Garwood Street
South Shields

Title: Unit 2
Proposed Elevations

Client: South Tyne Building Supplies

Drawn:	AG	Scale:	1:100 @A1
Checked:	SGK	Date:	21.02.24

PRELIMINARY

1598 (0)04 P2

THIS DRAWING IS COPYRIGHT