

All dimensions are to be checked on site prior to construction proceeding. Builder to set out work prior to construction and must ensure that no part of the structure encroaches any boundaries. Any work undertaken prior to receiving full Building Regs approval is undertaken at clients/builders own risk




Existing Front Elevation



Existing Rear Elevation



Existing Side Elevation

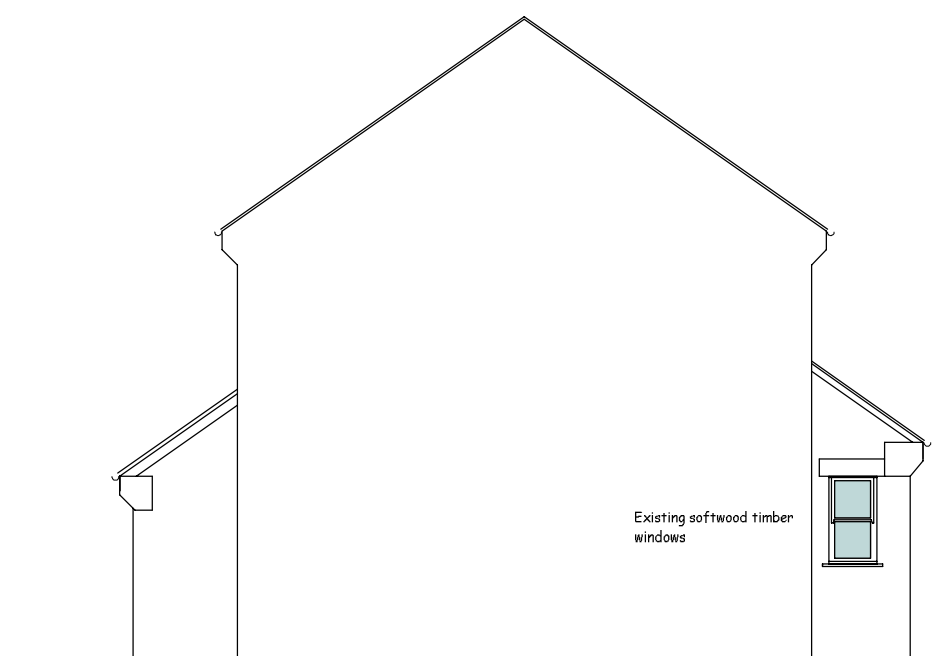


Existing Side Elevation




Proposed Front Elevation



Proposed Rear Elevation

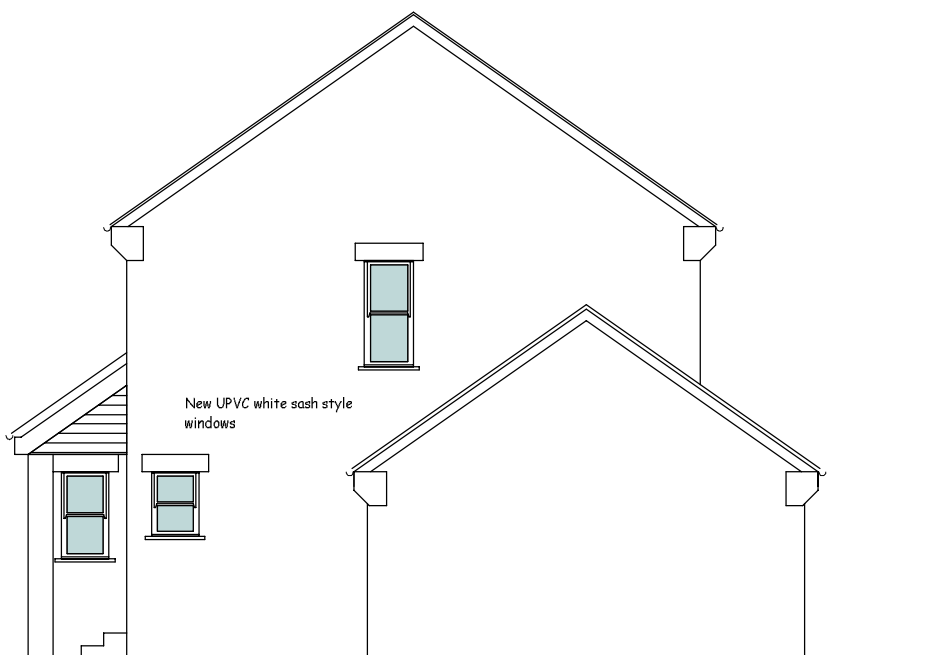

Proposed Side Elevation

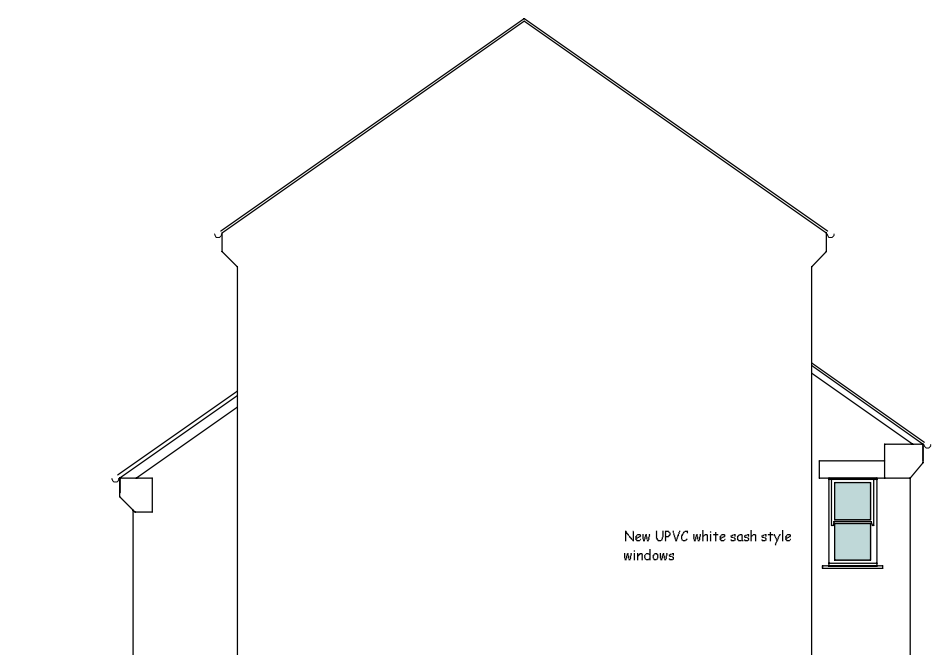

Proposed Side Elevation

Original Plan Paper Size = A2

Client Mr E. McMurray		
Address 5 Barns Close Monkton Village Jarrow NE32 5NY		
Title Replacement of timber doors/windows with UPVC windows		
PGM Architectural (Architectural and Structural Design Services) 18 Grasmere Gardens South Shields Tyne and Wear, NE34 0DZ TEL: 07799 060630		
Scale 1:100	Date June 2025	
Drawing No. 10/06/2025/PM/PLAN/01		Revision