


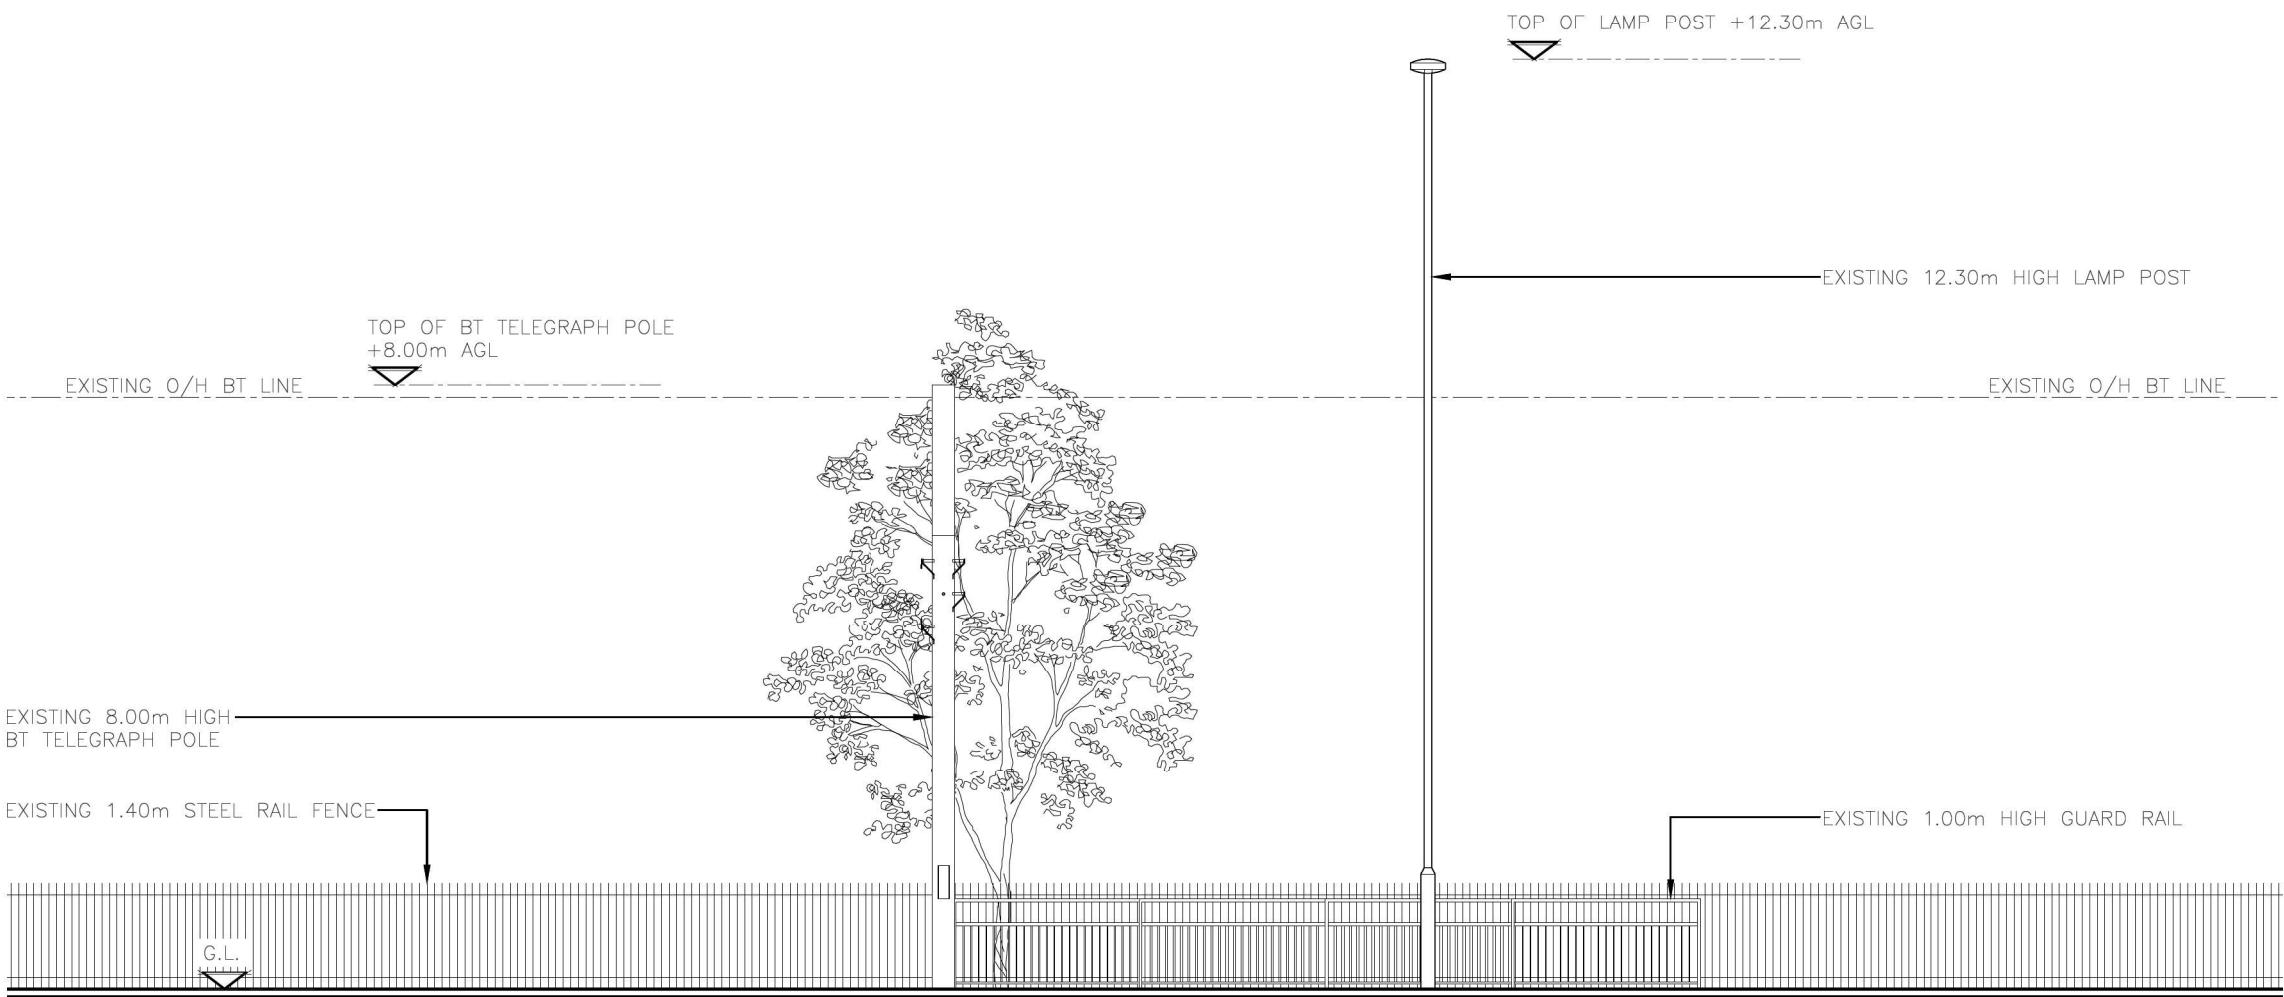

EXISTING EAST ELEVATION
(1:100)



ALL DIMENSIONS ARE IN mm UNLESS NOTED OTHERWISE

N.G.R | E: 436994 N: 564769

NOTES:

A	Issued for Approval	AR	TC	14.03.25
REV	MODIFICATION	BY	CH	DATE



United Living Connected
4 Clearwater, Lingley Mere Business Park, Lingley Green Avenue,
Great Sankey, Warrington, WA5 3UZ
t. 44 (0)151 420 4128
www.unitedliving.co.uk



BEACON 3 WEST

Cell Name	Opt.
GRASS VERGE OFF HARTON LANE	—

Cell ID No		
CORNERSTONE	VM02	VF
309144_00	025849	N/A

Site Address / Contact Details	
HAMPTON LANE / TEMPLE PARK ROAD CAULDWELL SOUTH SHEILDS SOUTH TYNESIDE NE34 0DQ	

Drawing Title:	EXISTING SITE ELEVATION
----------------	-------------------------

Purpose of issue:	PLANNING	Dwg Rev:
-------------------	----------	----------

Drawing Number:	300	A
-----------------	-----	---

Surveyed By: PW		Original Sheet Size: A3		Pack Issue:
Drawn: AR	Date: 14.03.25	Checked: TC	Date: 14.03.25	A