


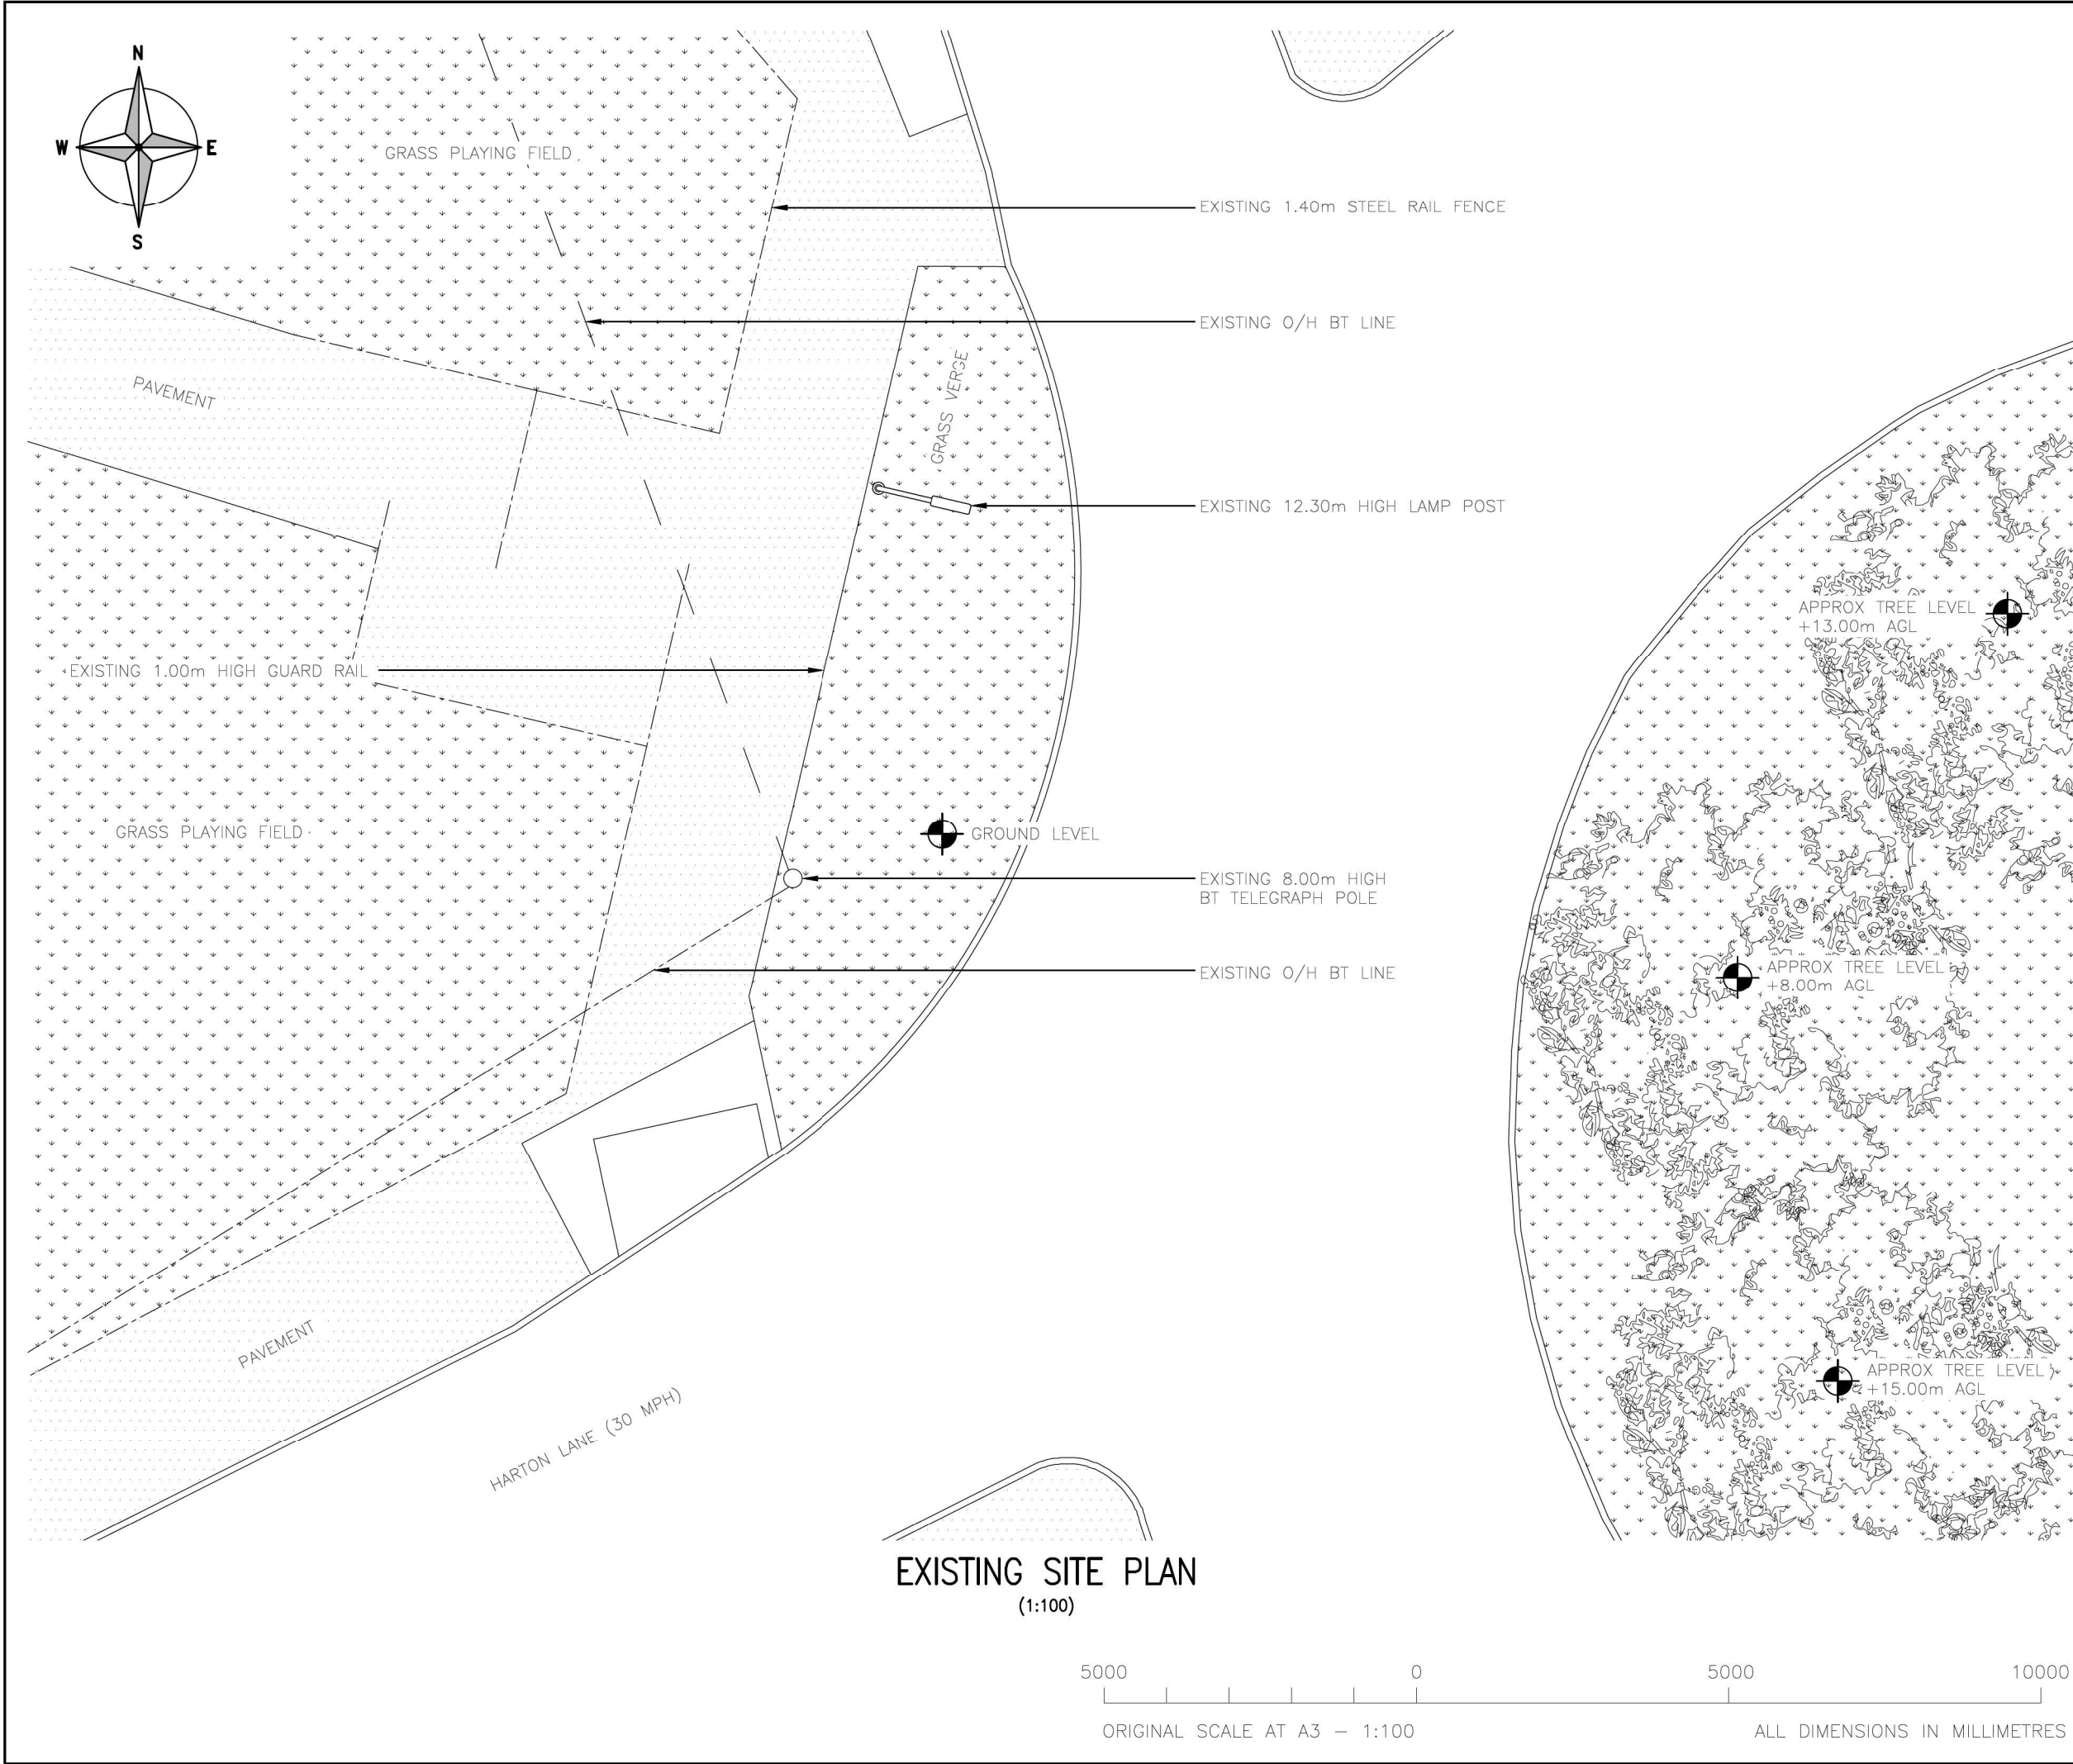

ALL DIMENSIONS ARE IN mm UNLESS NOTED OTHERWISE

N.G.R

E: 436994

N: 564769

NOTES:

|     |                     |    |    |          |  |
|-----|---------------------|----|----|----------|--|
|     |                     |    |    |          |  |
|     |                     |    |    |          |  |
|     |                     |    |    |          |  |
|     |                     |    |    |          |  |
| A   | Issued for Approval | AR | TC | 14.03.25 |  |
| REV | MODIFICATION        | BY | CH | DATE     |  |



United Living Connected  
4 Clearwater, Lingley Mere Business Park, Lingley Green Avenue,  
Great Sankey, Warrington, WA5 3UZ  
t. 44 (0)151 420 4128  
www.unitedliving.co.uk



BEACON 3 WEST

|                             |        |      |
|-----------------------------|--------|------|
| Cell Name                   |        | Opt. |
| GRASS VERGE OFF HARTON LANE |        | —    |
| Cell ID No                  |        |      |
| CORNERSTONE                 | VM02   | VF   |
| 309144_00                   | 025849 | N/A  |

Site Address / Contact Details

HAMPTON LANE / TEMPLE PARK ROAD  
CAULDWELL  
SOUTH SHEILDS  
SOUTH TYNESIDE  
NE34 0DQ

Drawing Title:  
EXISTING SITE PLAN

|                               |                            |                |
|-------------------------------|----------------------------|----------------|
| Purpose of issue:<br>PLANNING |                            | Dwg<br>Rev:    |
| Drawing Number:<br>200        |                            | A              |
| Surveyed By:<br>PW            | Original Sheet Size:<br>A3 | Pack<br>Issue: |
| Drawn:<br>AR                  | Date:<br>14.03.25          | Checked:<br>TC |
|                               | Date:<br>14.03.25          | A              |

5000 0 5000 10000

ORIGINAL SCALE AT A3 — 1:100

ALL DIMENSIONS IN MILLIMETRES