





PROPOSED FRONT
(NORTH EAST) ELEVATION

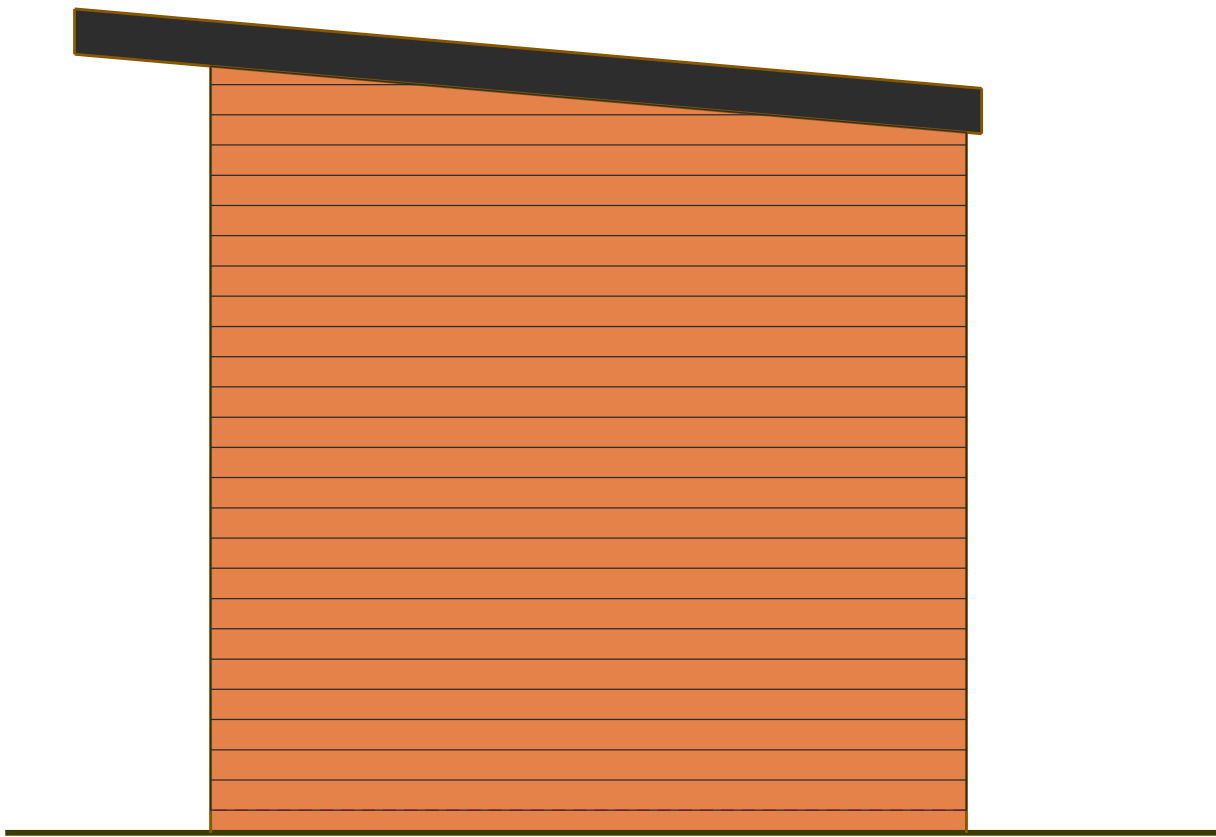


PROPOSED SIDE
(NORTH WEST) ELEVATION




DUNSTER HOUSE
TERMINATOR PENT LOG CABIN
3M x 2.5M

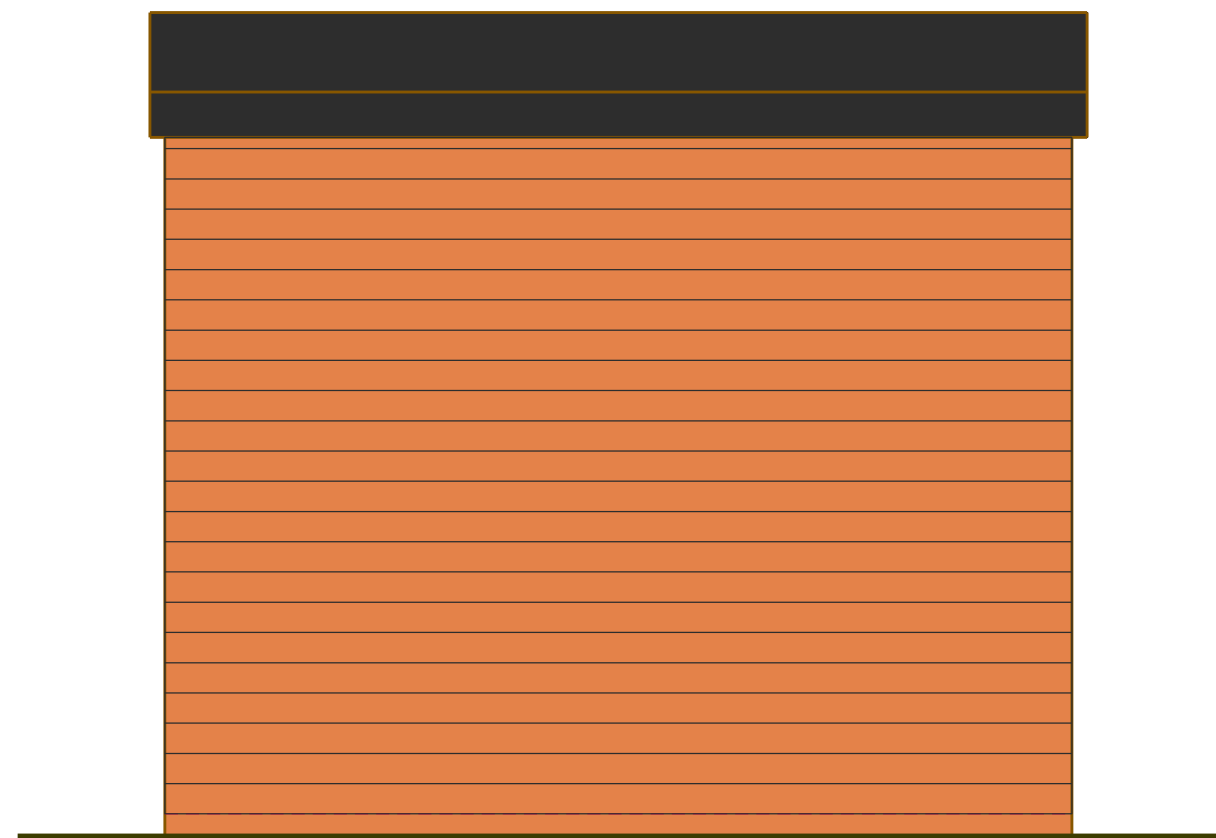


PROPOSED REAR
(SOUTH WEST) ELEVATION

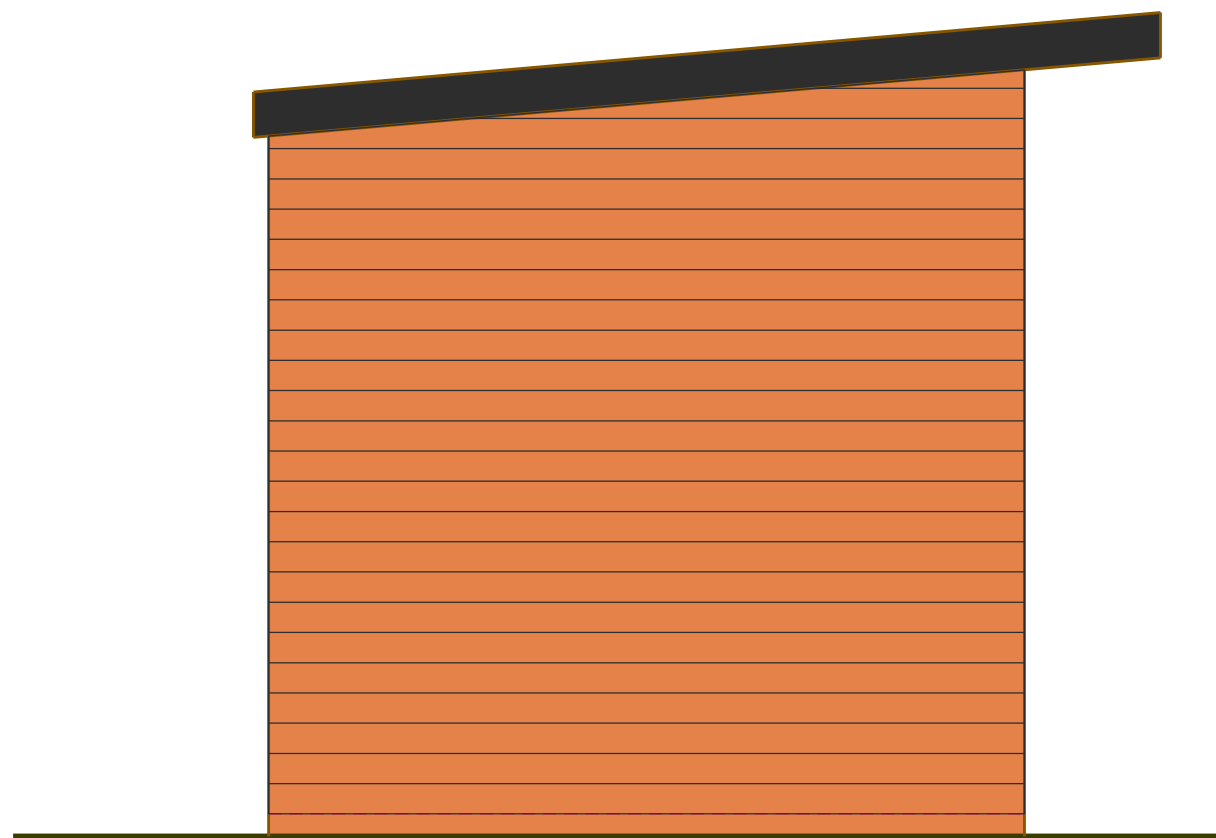


PROPOSED SIDE
(SOUTH EAST) ELEVATION

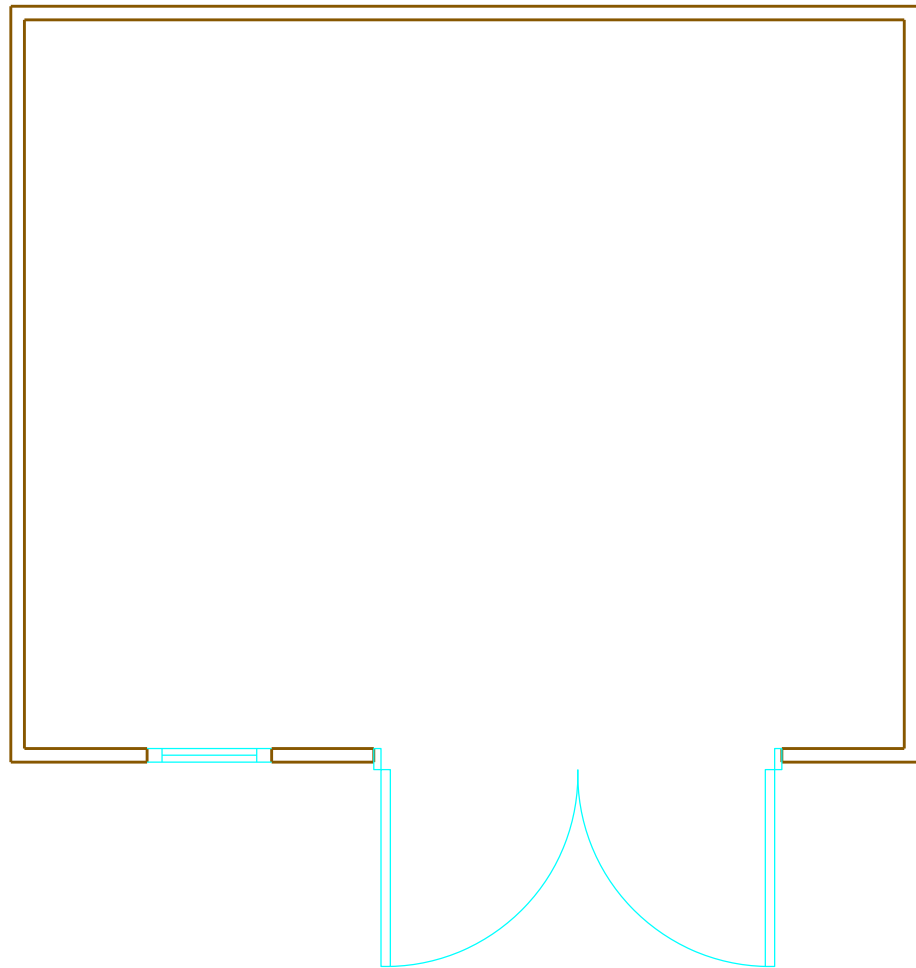

PROPOSED FLOOR PLAN

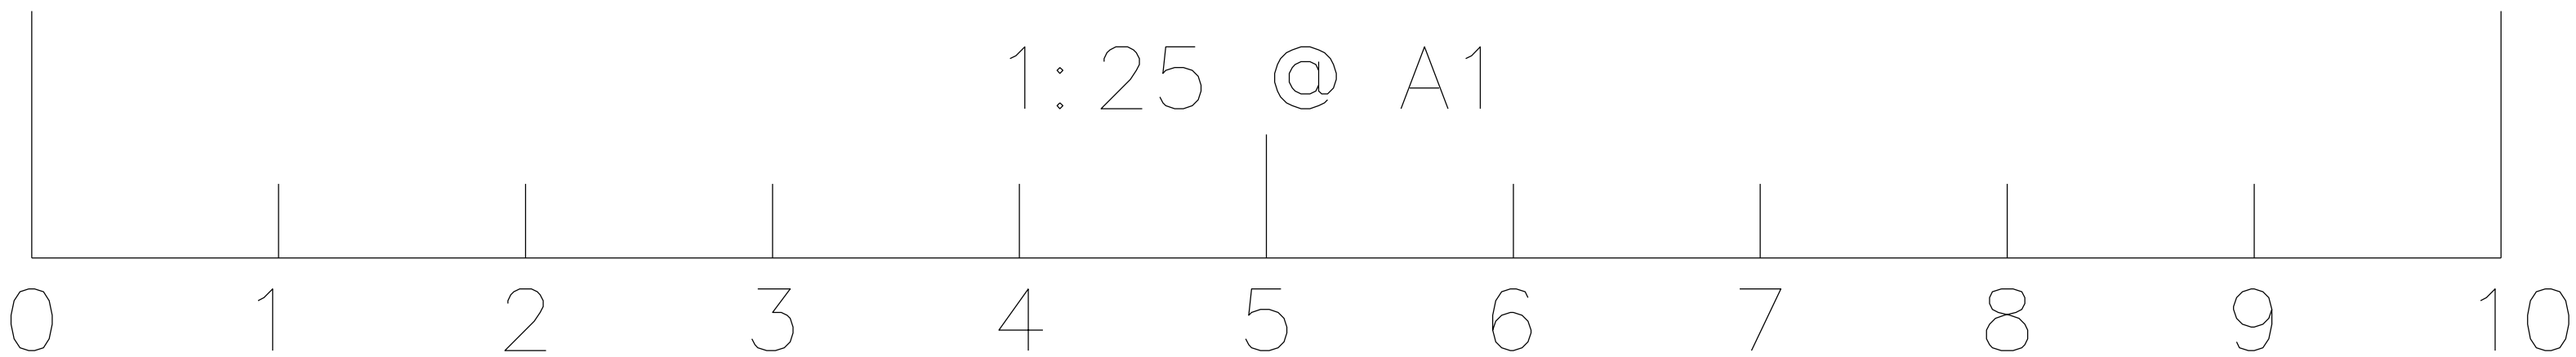

METRE SCALE BAR

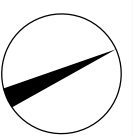

PROJECT NAME PROPOSED ALTERATIONS AT 2 BRAEMER DRIVE, SOUTH SHIELDS, NE34 7TZ	
DRAWING TITLE PROPOSED OUTHOUSE PLAN AND ELEVATIONS	
DATE 16-06-25	DWG NO. C-07
SCALE 1:25 @ A1 1:50 @ A3	REV