


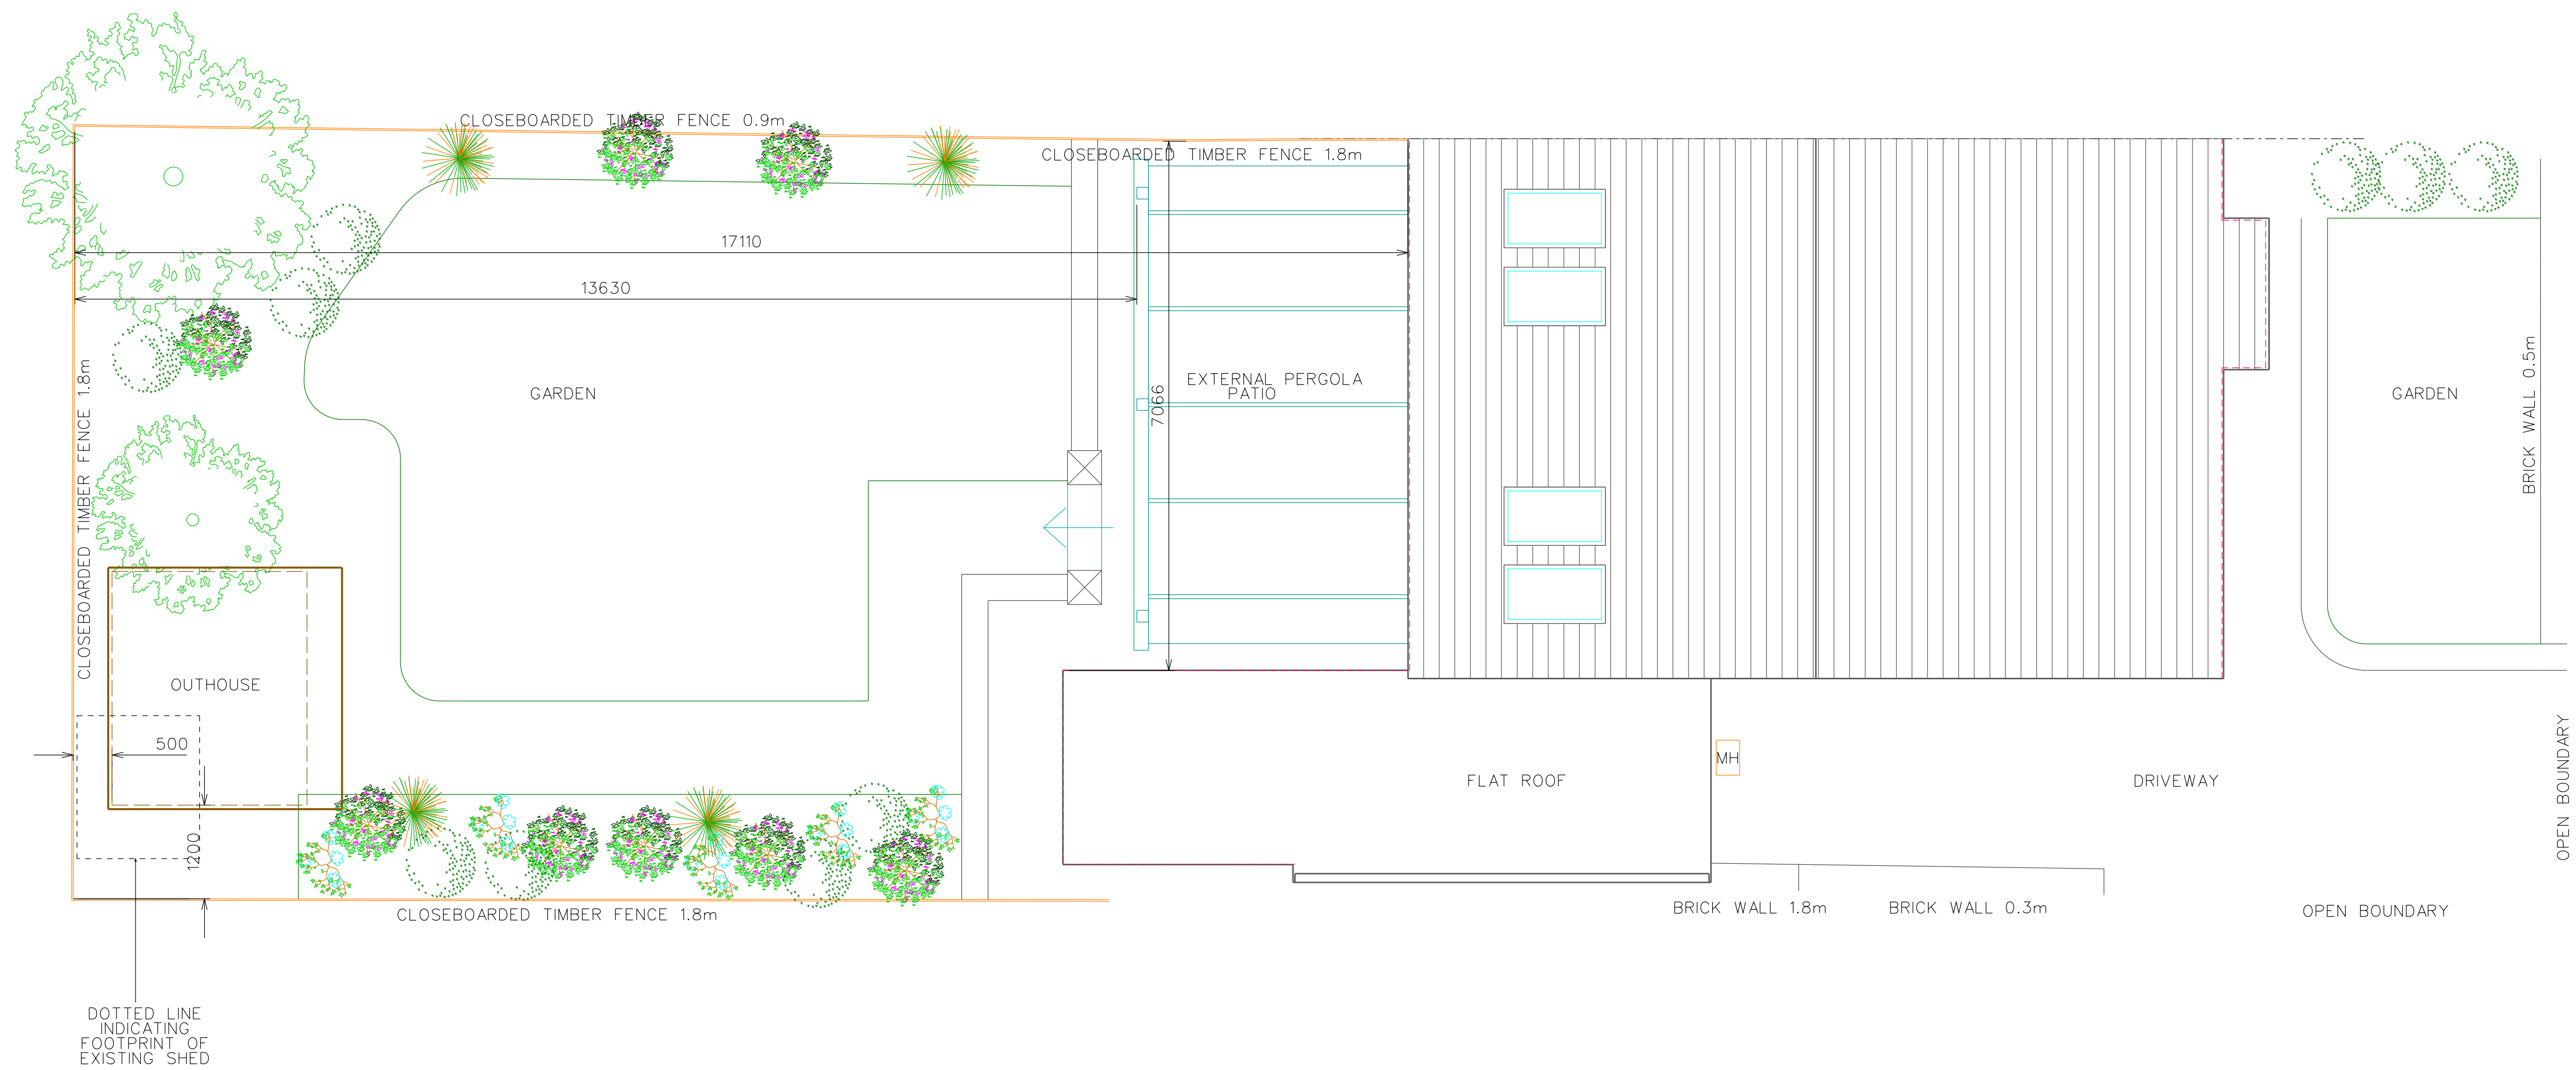

PROJECT NAME PROPOSED ALTERATIONS AT 2 BRAEMER DRIVE, SOUTH SHIELDS, NE34 7TZ	
DRAWING TITLE PROPOSED SITE PLAN	
DATE 16-06-25	DWG. NO. C-04
SCALE 1:50 @ A1 1:100 @ A3	REV A