





EXISTING NORTH ELEVATION




PROPOSED NORTH ELEVATION

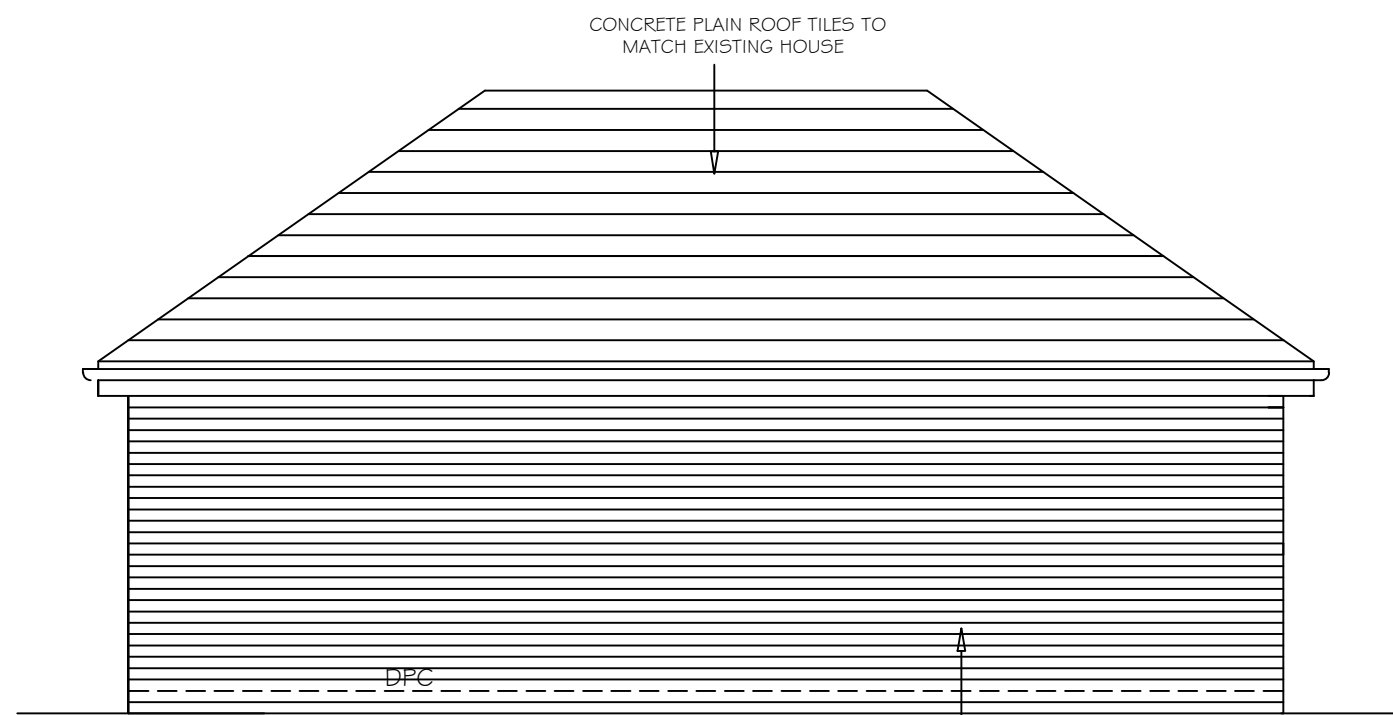


PROPOSED SIDE ELEVATION

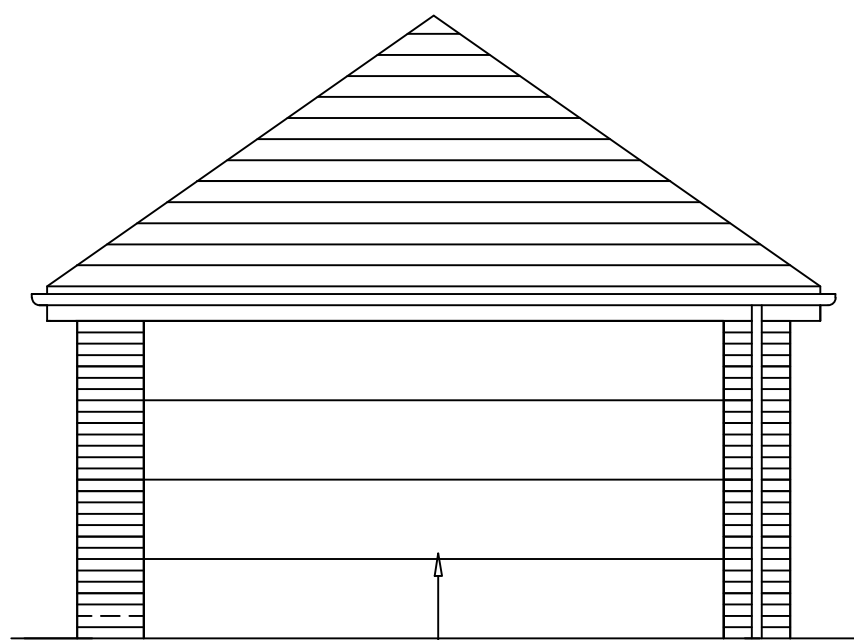

PROPOSED FRONT ELEVATION

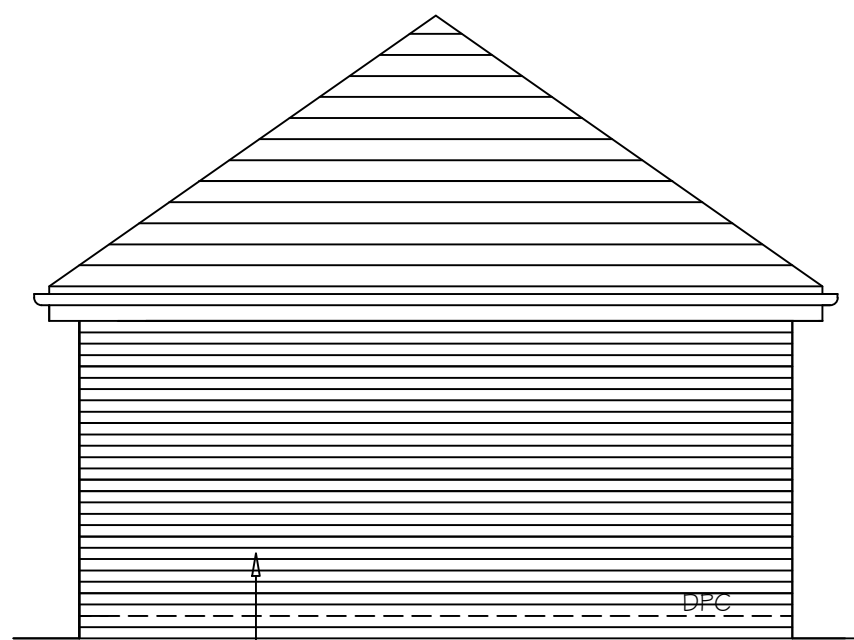

PROPOSED REAR ELEVATION

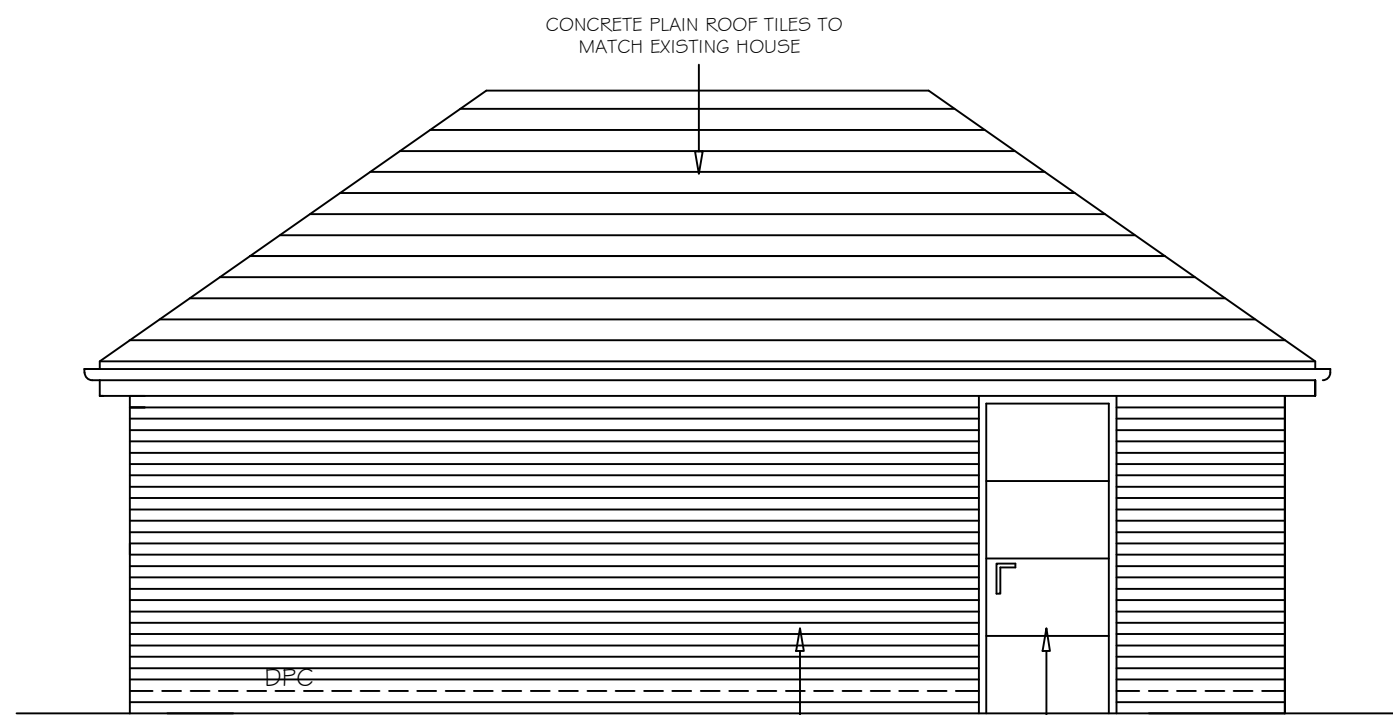

PROPOSED SIDE ELEVATION

PROPOSED DETACHED GARAGE ELEVATIONS

REVISION	DESCRIPTION	DRAWN BY	DATE
KBdesign Architectural Services 9, FAIRHOLME AVENUE SOUTH SHIELDS, TYNE & WEAR, NE34 6DB. TEL : 07824427223 Email : mail@kbdesign.org.uk			
TITLE			
PROPOSED DETACHED GARAGE & CONVERSION OF EXISTING GARAGE INTO DRESSING ROOM & EN-SUITE 1, WHITBURN ROAD, CLEADON EXISTING AND PROPOSED ELEVATIONS			
SCALE 1:50	DATE 30.06.2025	DRAWN BY K.BUTLER	
PROJECT No 0670	DRAWING No 3220	Revision -	
THIS DRAWING AND/OR SPECIFICATION IS THE SOLE PROPERTY AND COPYRIGHT OF KB DESIGN AND MAY NOT BE DISCLOSED TO ANY THIRD PARTY OR REPRODUCED IN WHOLE OR IN PART WITHOUT THE PRIOR CONSENT OF AN AUTHORISED REPRESENTATIVE OF KB DESIGN.			