





Prior to tendering contractor to read designers design risk assessment and hazard register. If one has not been made available the contractor is to contact Cummings Architect Ltd. directly who will provide copy.


Contractor allow for locating all existing service routes internally and externally along with isolation controls and ensure they are clearly marked prior to commencing work.

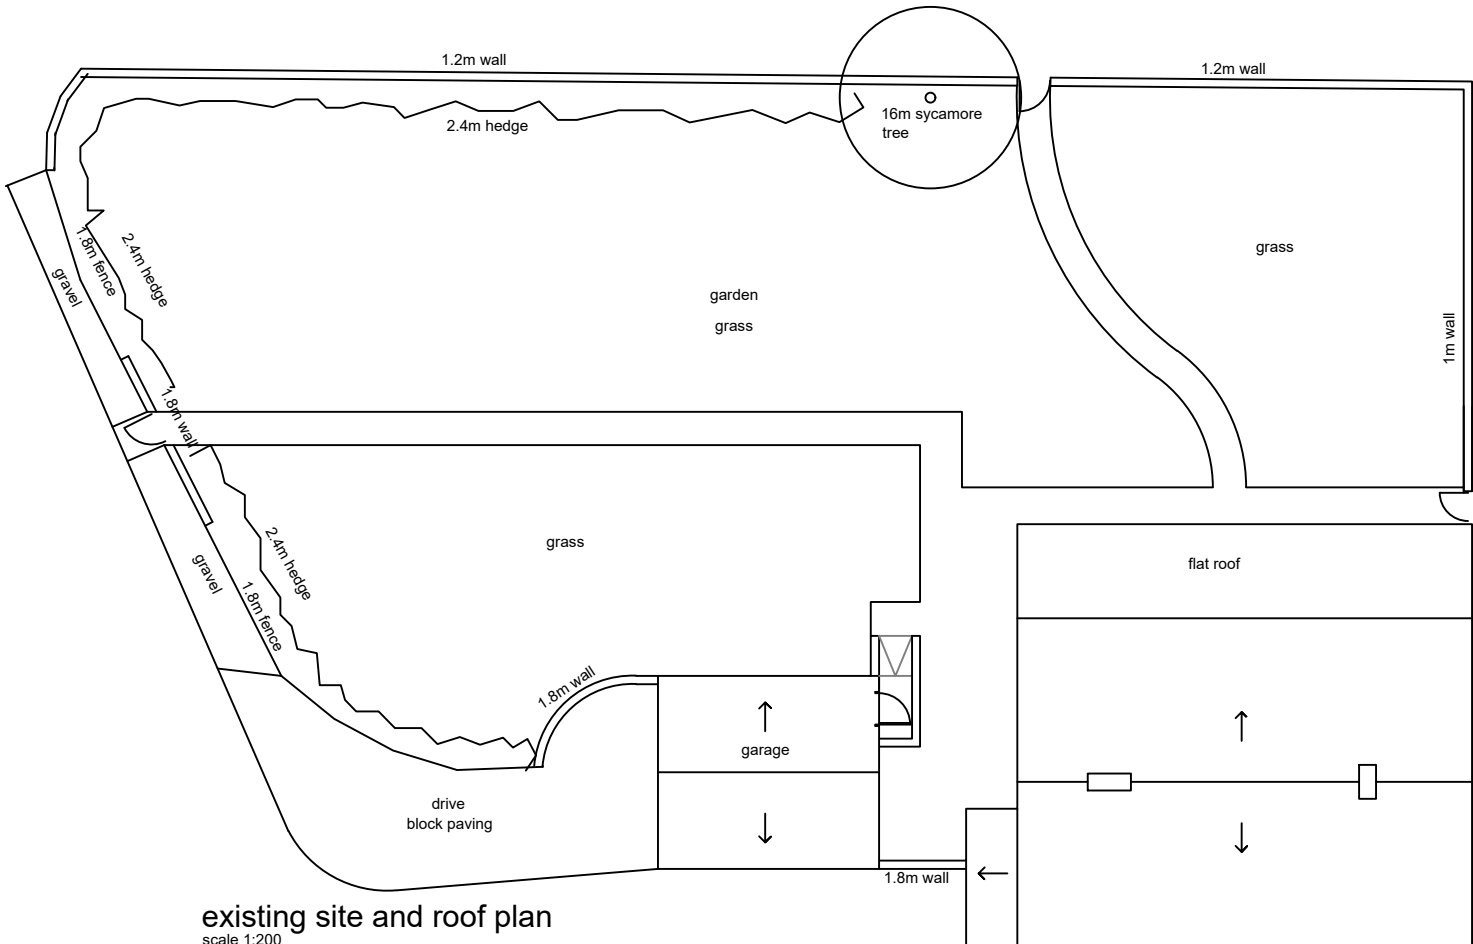

existing site and roof plan
scale 1:200

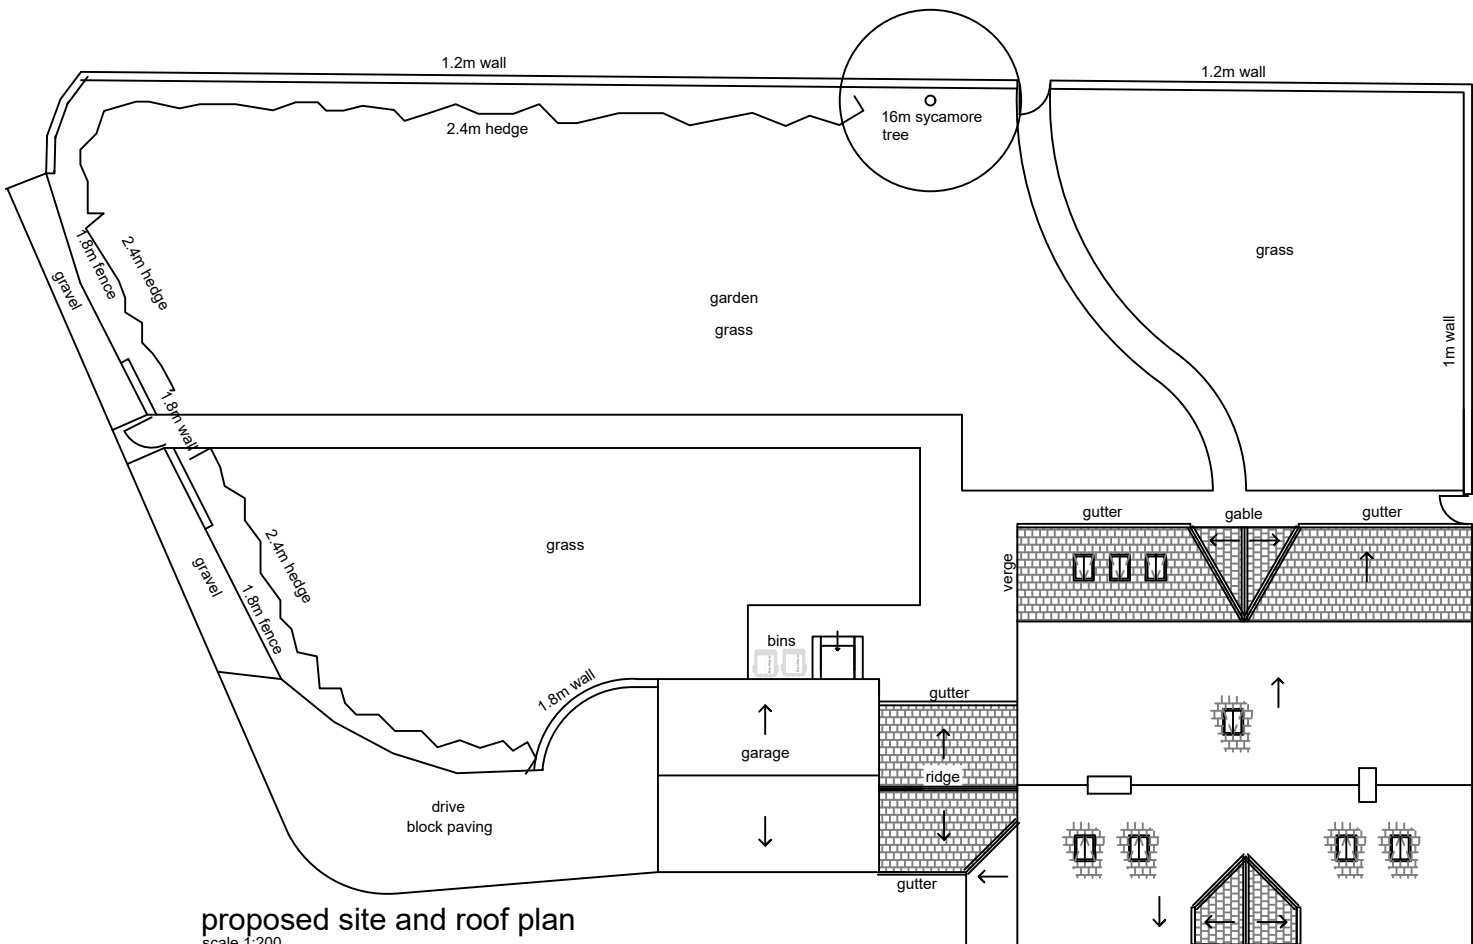

proposed site and roof plan
scale 1:200

 

location plan
scale 1:1250

Rev A 16.09.25, retain chimney stacks

cummings
Architects Limited
17 Killingworth Drive • Sunderland • SR4 8QQ • Tel: 07985442755
e-mail: info@cummingsarchitects.co.uk

Glebe Farm, Newcastle Road, West Boldon, NE36 0BJ

existing ground floor plan

DATE	SCALE	JOB NO.	DRAWINGS NO.	REV
18.06.25	100@ A3	25107	9	A

Cummings and design services are provided by Cummings Architect Limited. Cummings Architects LTD. accepts no liability to third parties arising out of the unlawful reproduction or use of this drawing. Dimensions to be confirmed on site before work commences & ordering of materials. Any discrepancies must be reported to Architect before any work is undertaken. This drawing is to be read in conjunction with relevant consultants information and specifications.