


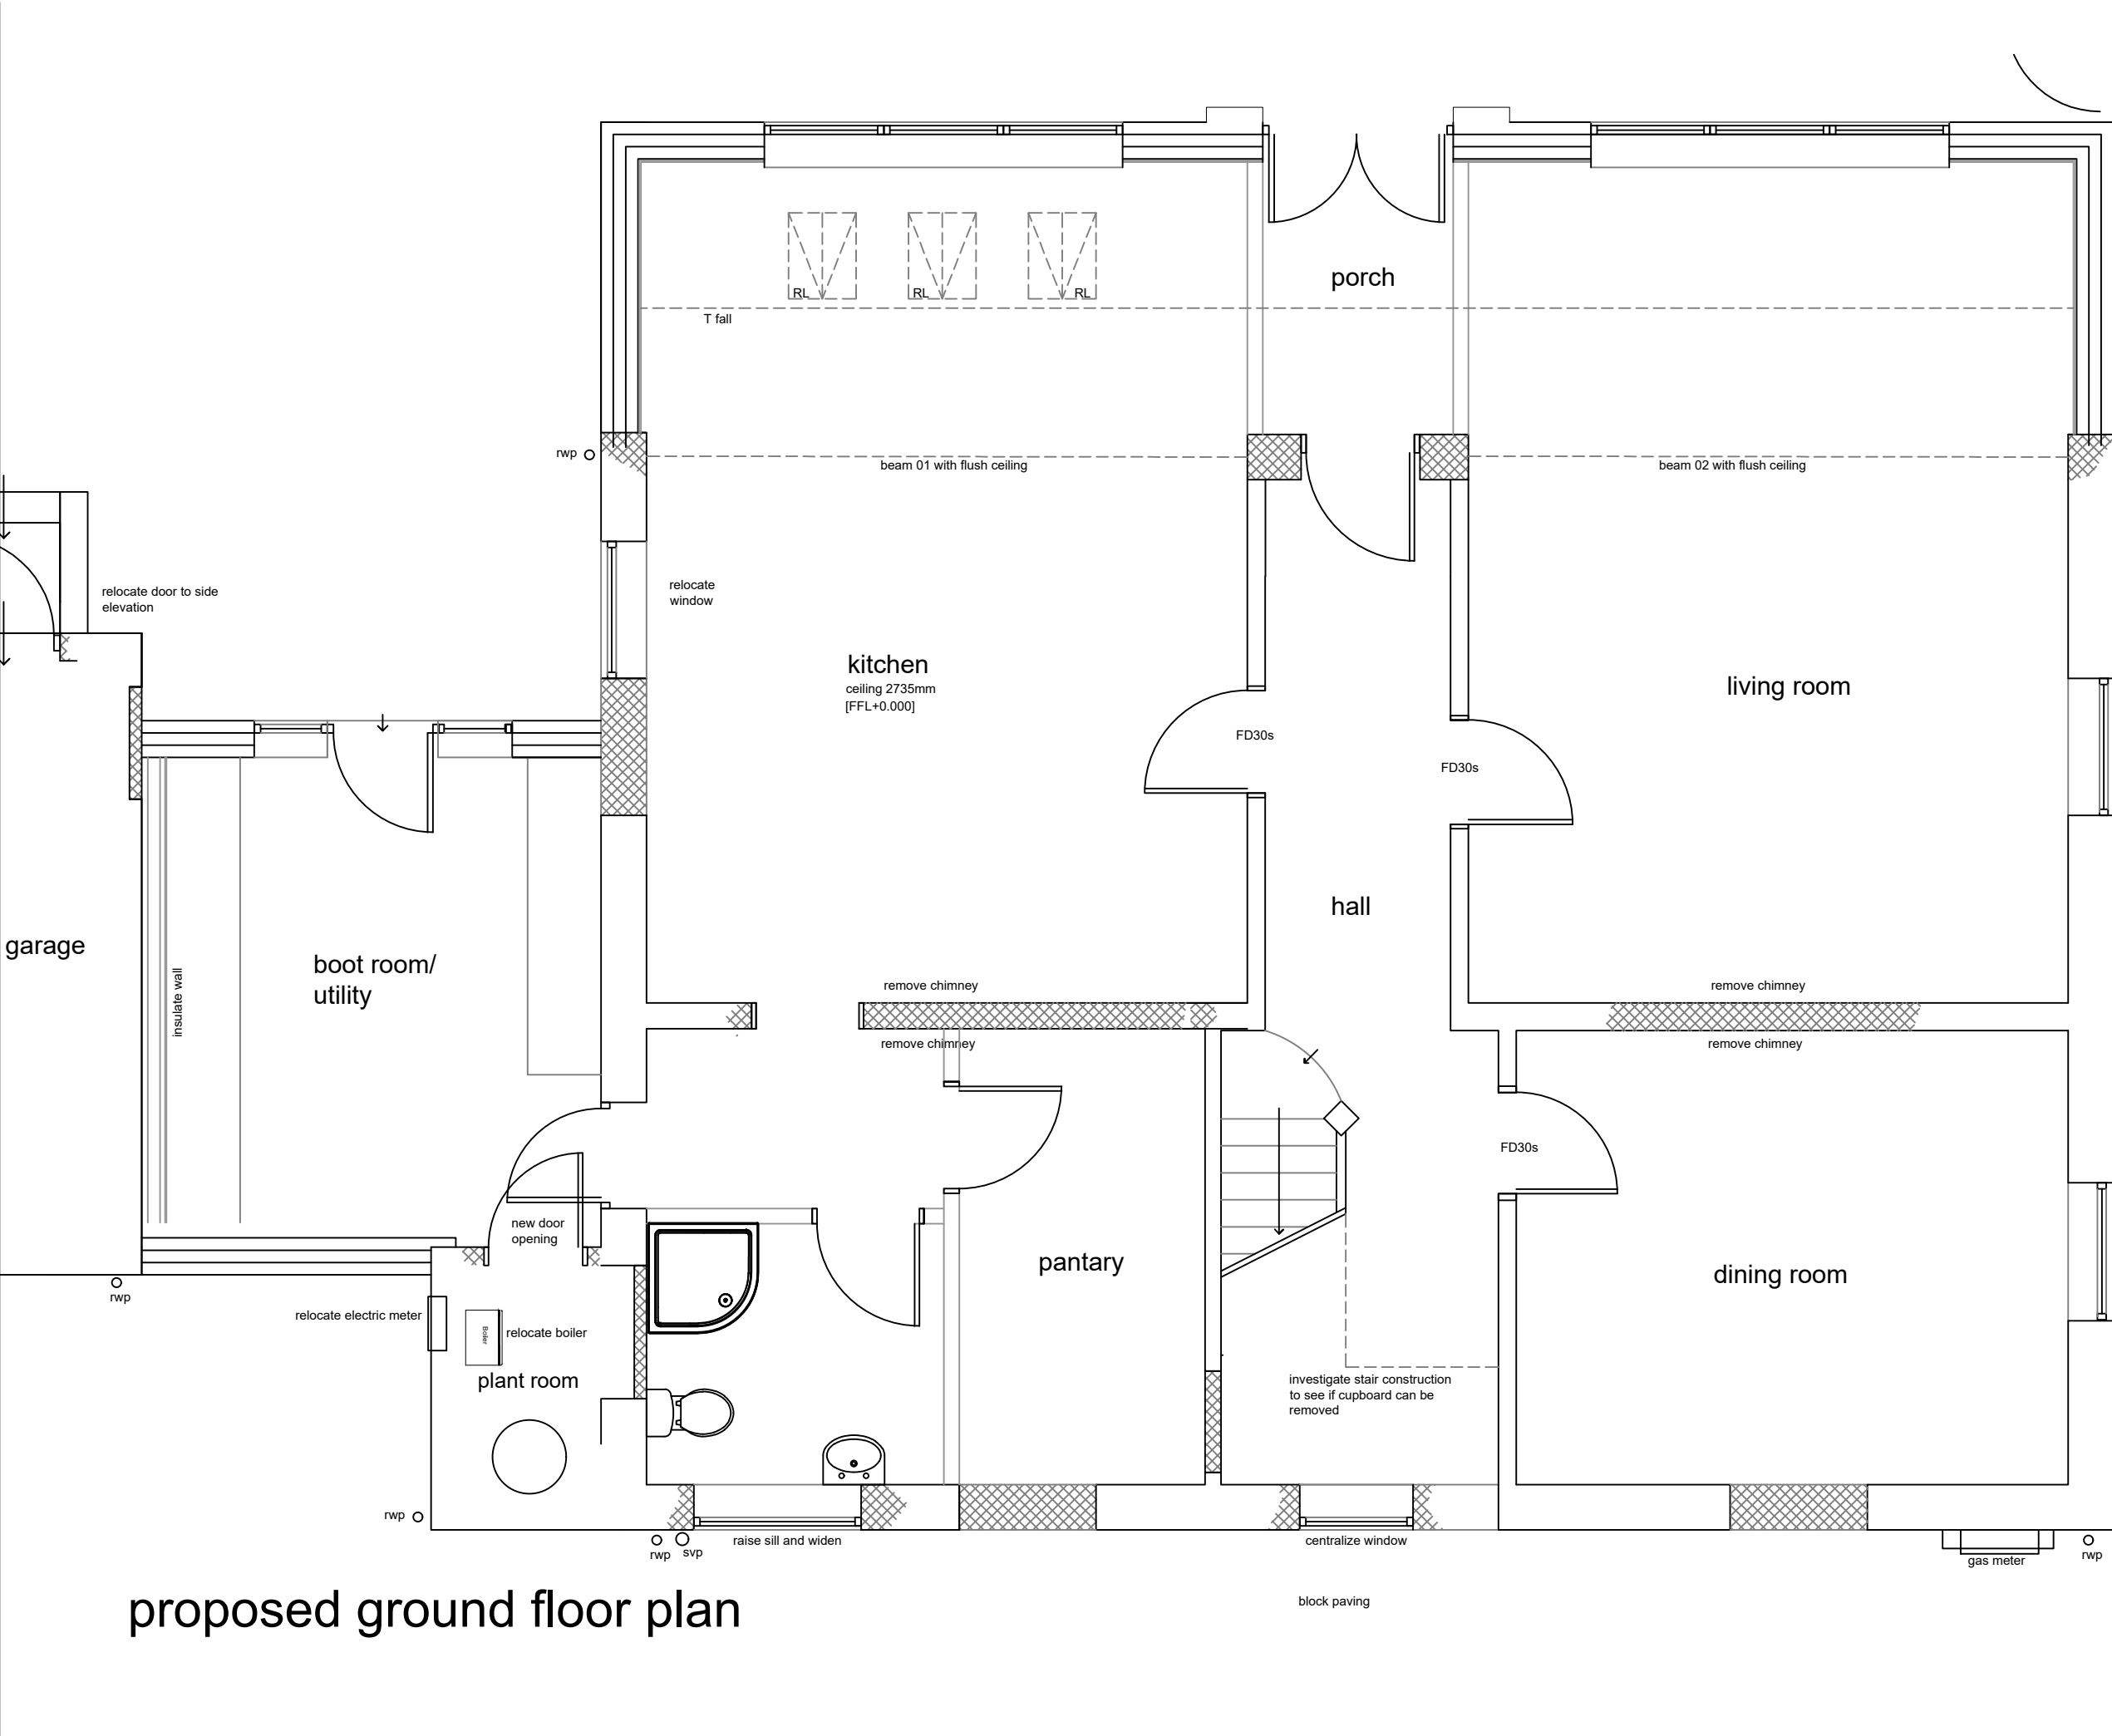

Prior to tendering contractor to read designers design risk assessment and hazard register. If one has not been made available the contractor is to contact Cummings Architects Ltd. directly who will provide copy.

Contractor allow for locating all existing service routes internally and externally along with isolation controls and ensure they are clearly marked prior to commencing work.



Rev A 18.09.25, omit french doors, block up dining room window, omit rear boot room window, add brick step to entrance door

cummings
Architects Limited

17 Killingworth Drive • Sunderland • SR4 8QQ • Tel: 07985442755
e-mail: info@cummingsarchitects.co.uk

Glebe Farm, Newcastle Road, West Boldon, NE36 0BJ

proposed ground floor plan

DATE	SCALE	JOB NO.	DRAWING NO.	REV
18.06.25	100@ A3	25107	9	A

Cummings Architects Limited, a company limited by guarantee, is a member of the Royal Institute of British Architects (RIBA). Cummings Architects Limited, its directors, officers, employees, agents, consultants and subcontractors accept no liability to third parties arising out of the unlawful reproduction or use of this drawing. Any discrepancies must be reported to Architects before any work is undertaken. This drawing is to be read in conjunction with relevant consultation information and specifications.

proposed ground floor plan