




existing side elevation

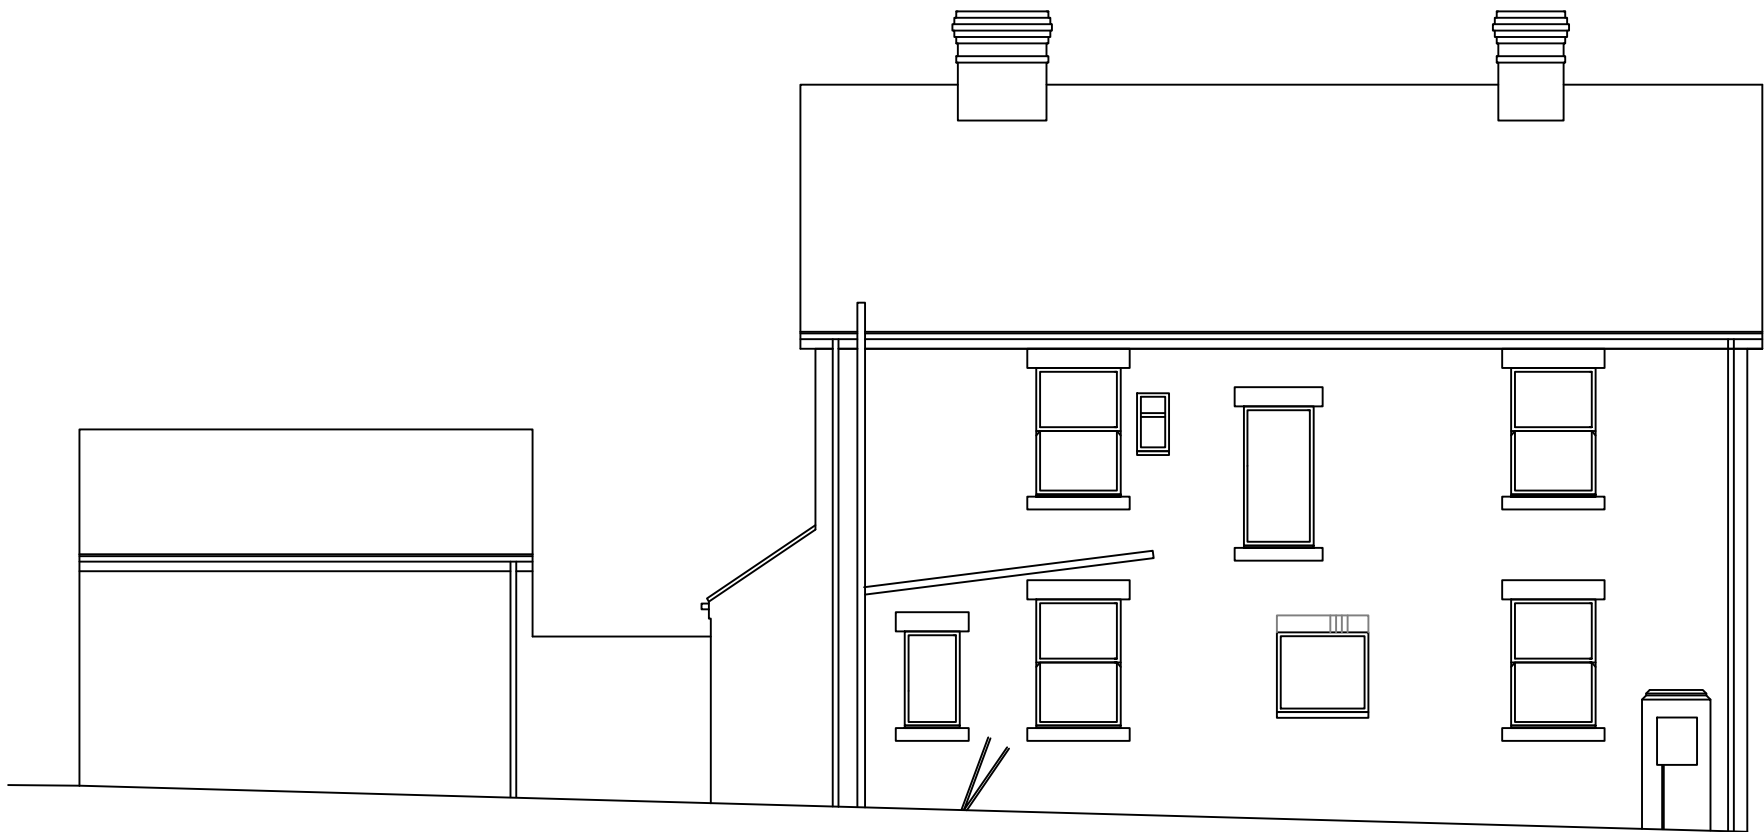

existing rear elevation



existing side elevation



existing front elevation

cummings
Architects Limited

17 Killingworth Drive • Sunderland • SR4 8QQ • Tel: 07985442755
e-mail: info@cummingsarchitects.co.uk

Glebe Farm, Newcastle Road, West
Baldon, NE36 0BJ

DRAWING TITLE
existing elevations

DATE	SCALE	JOB NO.	DRAWING NO.	REV.
07.07.25	100@ A3	25107	*	*

Cumming and design copyright © Cummings Architects Limited. Cummings Architects LTD. accepts no liability to third parties arising out of the unlawful reproduction or use of this drawing. Dimensions to be confirmed on site before work commences & ordering of materials. Any discrepancies must be reported to Architects before any work is undertaken. This drawing is to be read in conjunction with relevant consultation information and specifications.

 A Member of the Royal Institute of British Architects 