



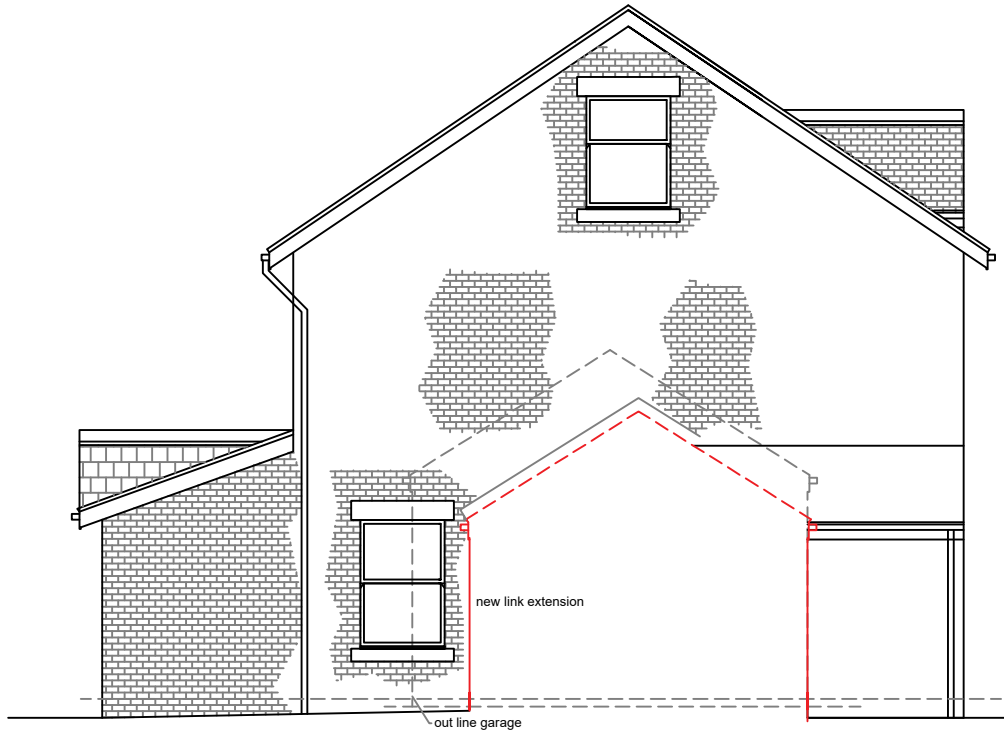

proposed side elevation

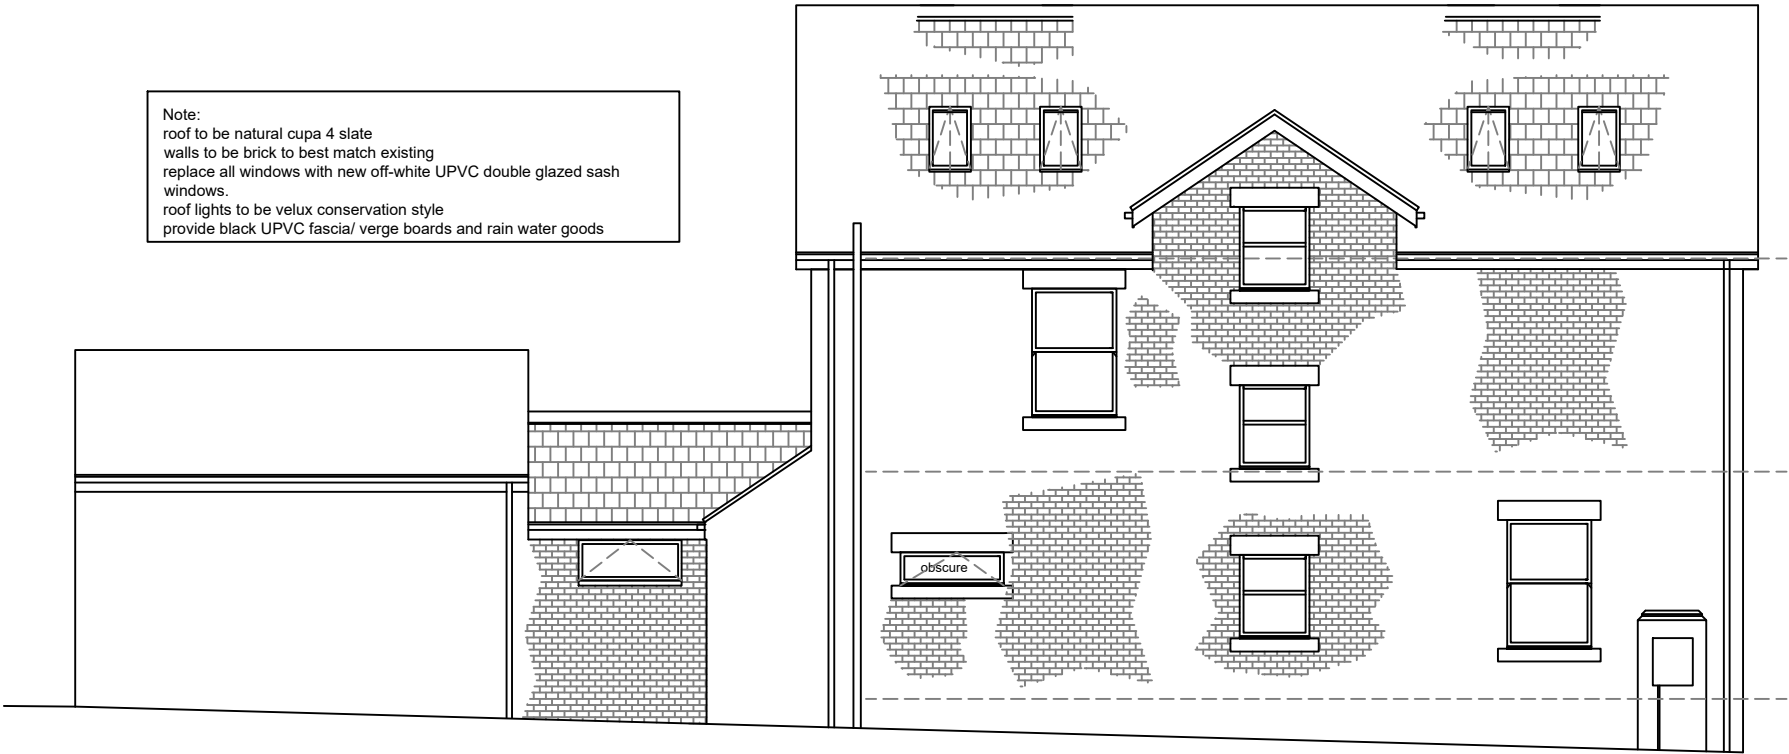

proposed rear elevation



proposed side elevation



proposed front elevation

cummings
Architects Limited

17 Killingworth Drive • Sunderland • SR4 8QQ • Tel: 07985442755
e-mail: info@cummingsarchitects.co.uk

Glebe Farm, Newcastle Road, West
Boldon, NE36 0BJ

DRAWING TITLE
proposed elevations

DATE	SCALE	JOB NO.	DRAWING NO.	REV.
07.07.25	100@ A3	25107	*	*

Drawing and design copyright of Cummings Architects Limited. Cummings Architects LTD. accepts no liability to third parties arising out of the unlawful reproduction or use of this drawing. Dimensions to be confirmed on site before work commences & ordering of materials. Any discrepancies must be reported to Architects before any work is undertaken. This drawing is to be read in conjunction with relevant consultation information and specifications.

 A Member of the Royal Institute of British Architects 