




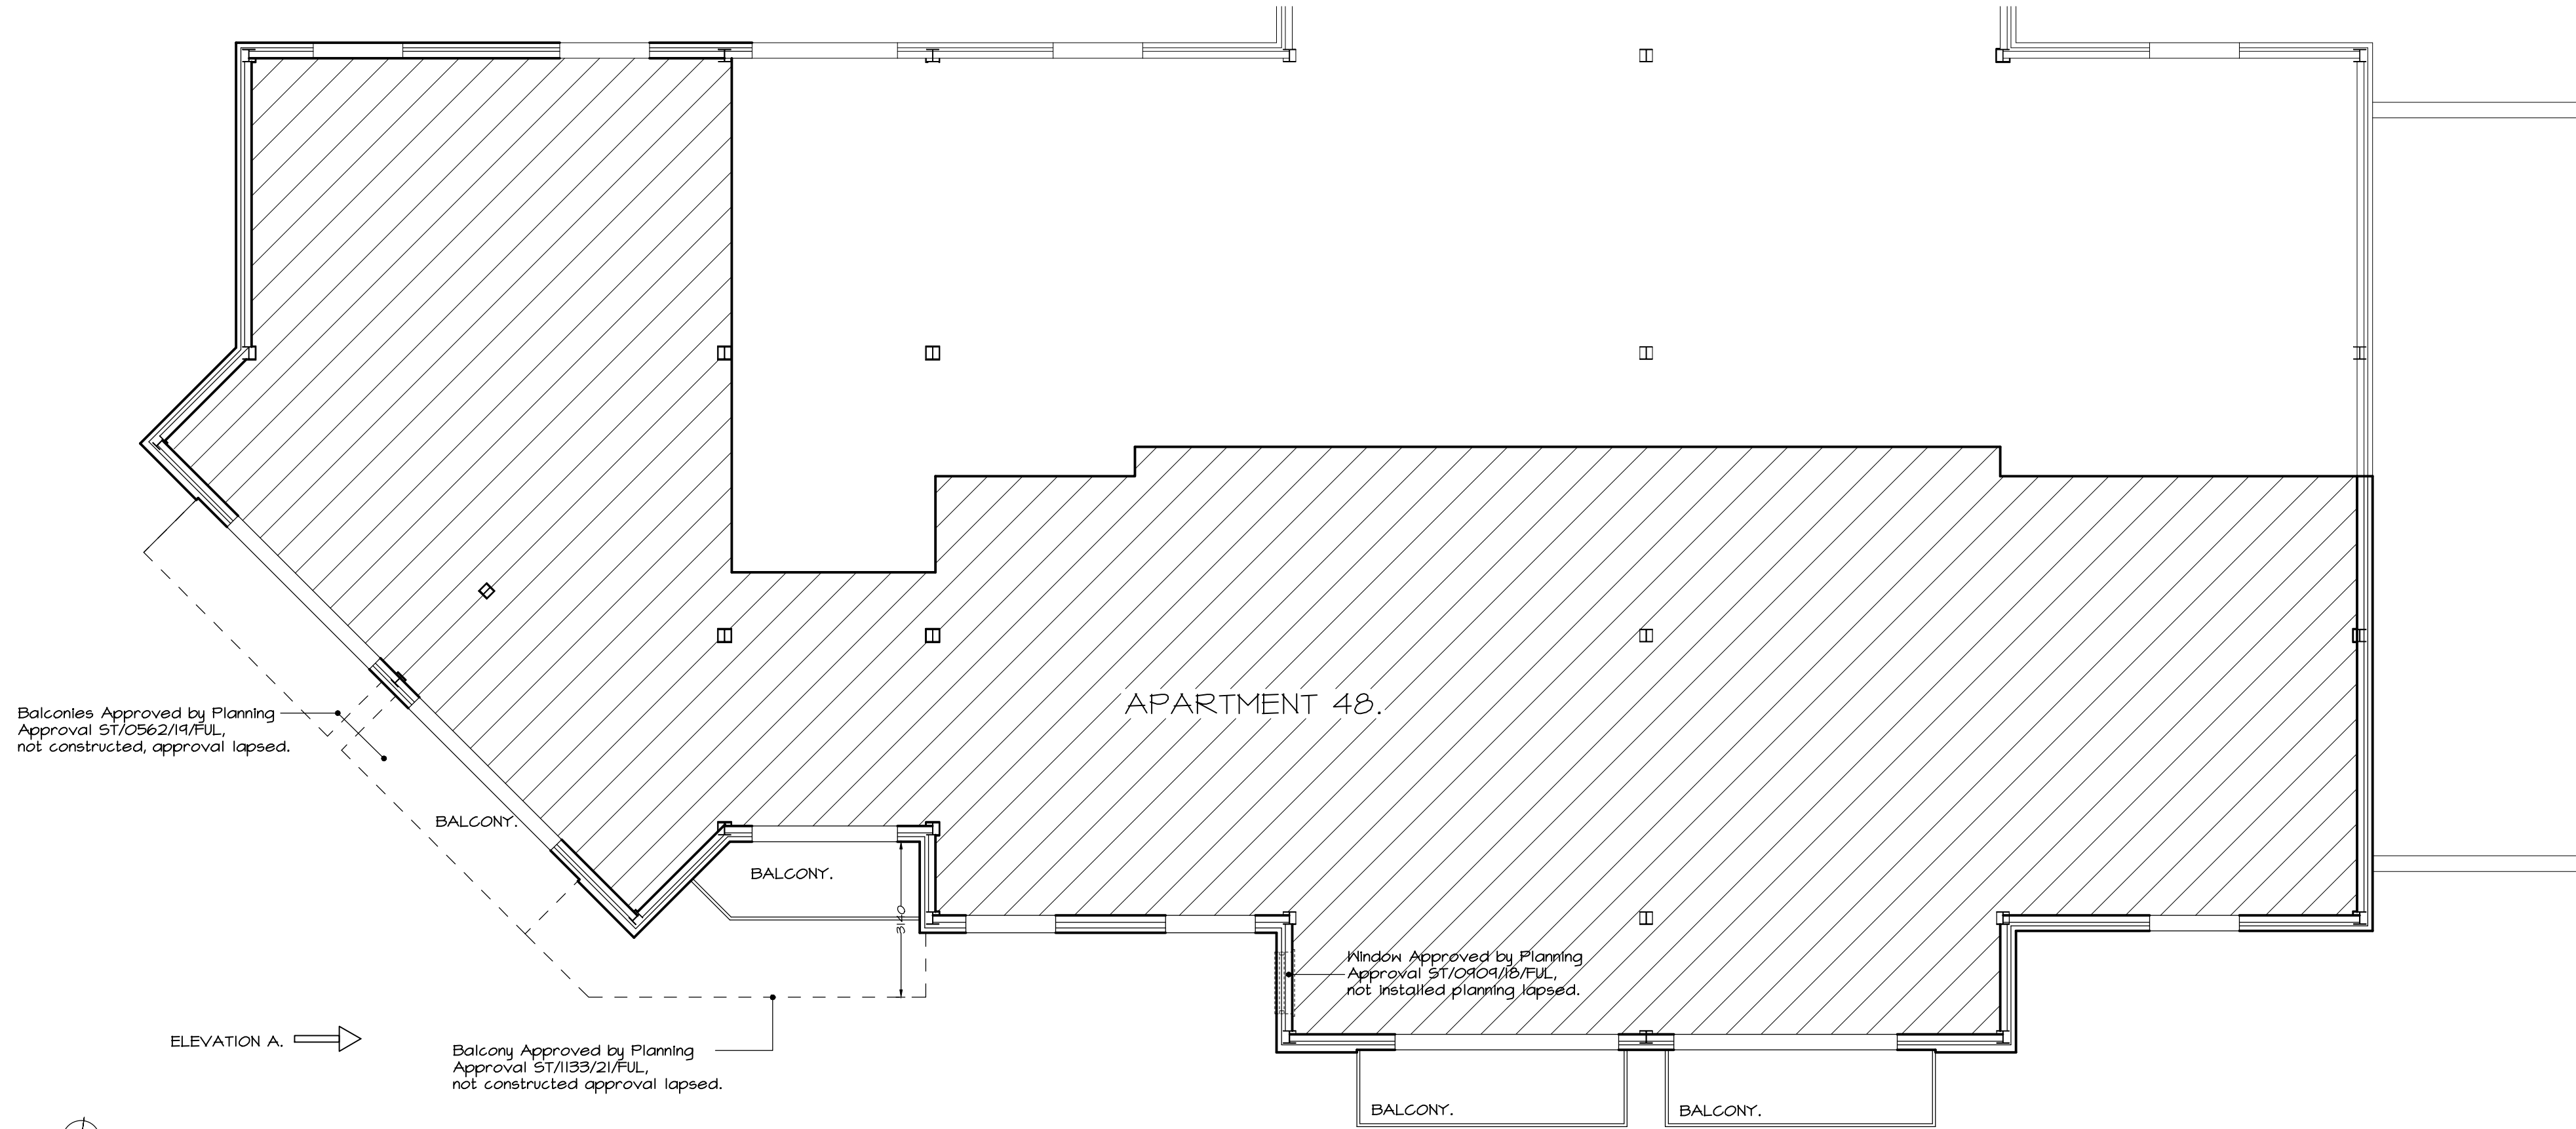

EXISTING THIRD FLOOR PLAN.

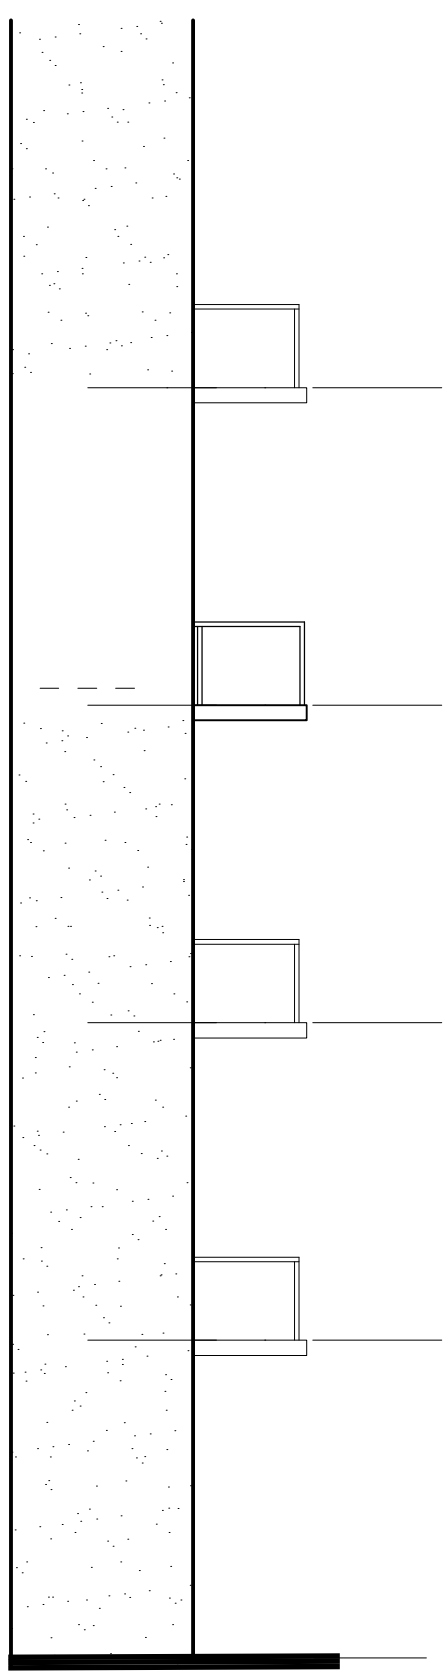

EXISTING NORTH
ELEVATION A.

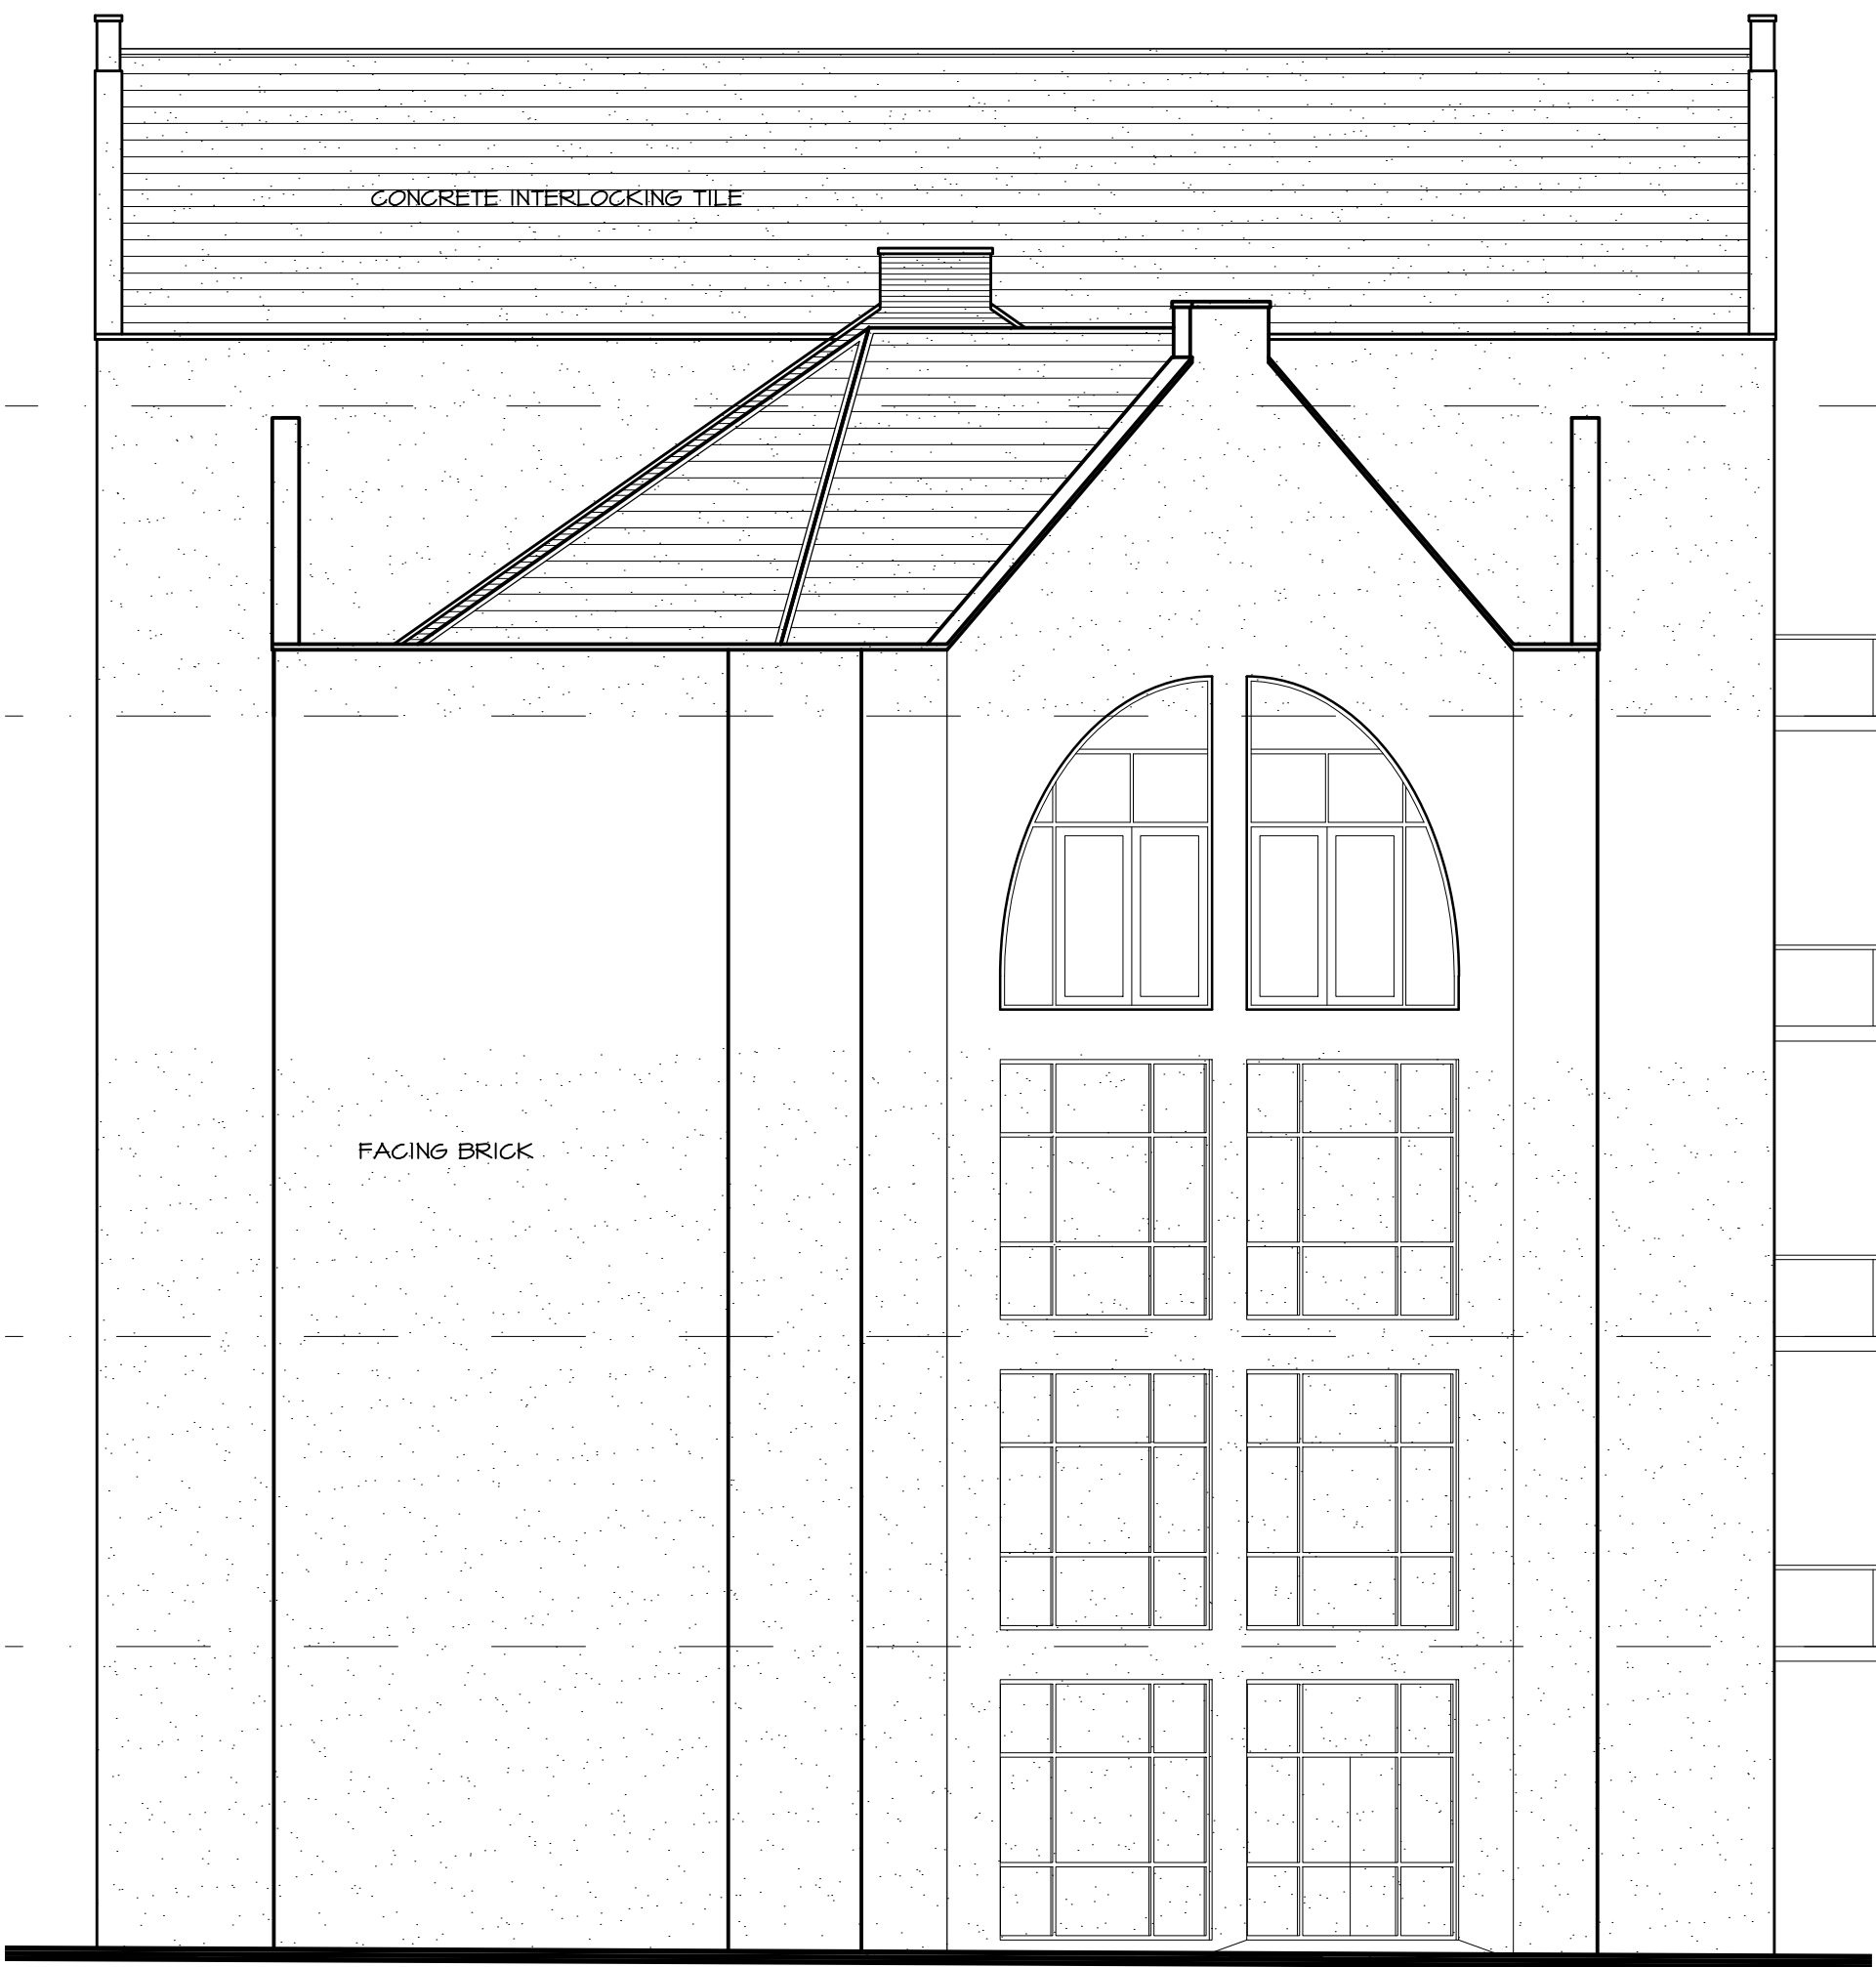

EXISTING NORTH WEST ELEVATION.



EXISTING WEST ELEVATION

 ARTISAN ARCHITECTURE SOUTH SHIELDS BUSINESS WORKS HENRY ROBSON WAY, SOUTH SHIELDS TYNE & WEAR NE 31 1BU Tel No. 02719 017500 EMAIL: info@artisanarchitecture.co.uk	PROJECT PROPOSED EXTERNAL BALCONY, 4B SOUTH QUAYS, LONG ROW, SOUTH SHIELDS, NE3 1JA. FILE EXISTING PLANS, ELEVATIONS, No. 4B SOUTH QUAYS, LONG ROW, SOUTH SHIELDS, NE3 1JA.	SCALE 1:100	DRAWINGS PLANNING APPLICATION
		DATE JULY 2025 DRAWING NUMBER A/3547/48/20	 CIAT CHARTERED PRACTICE