

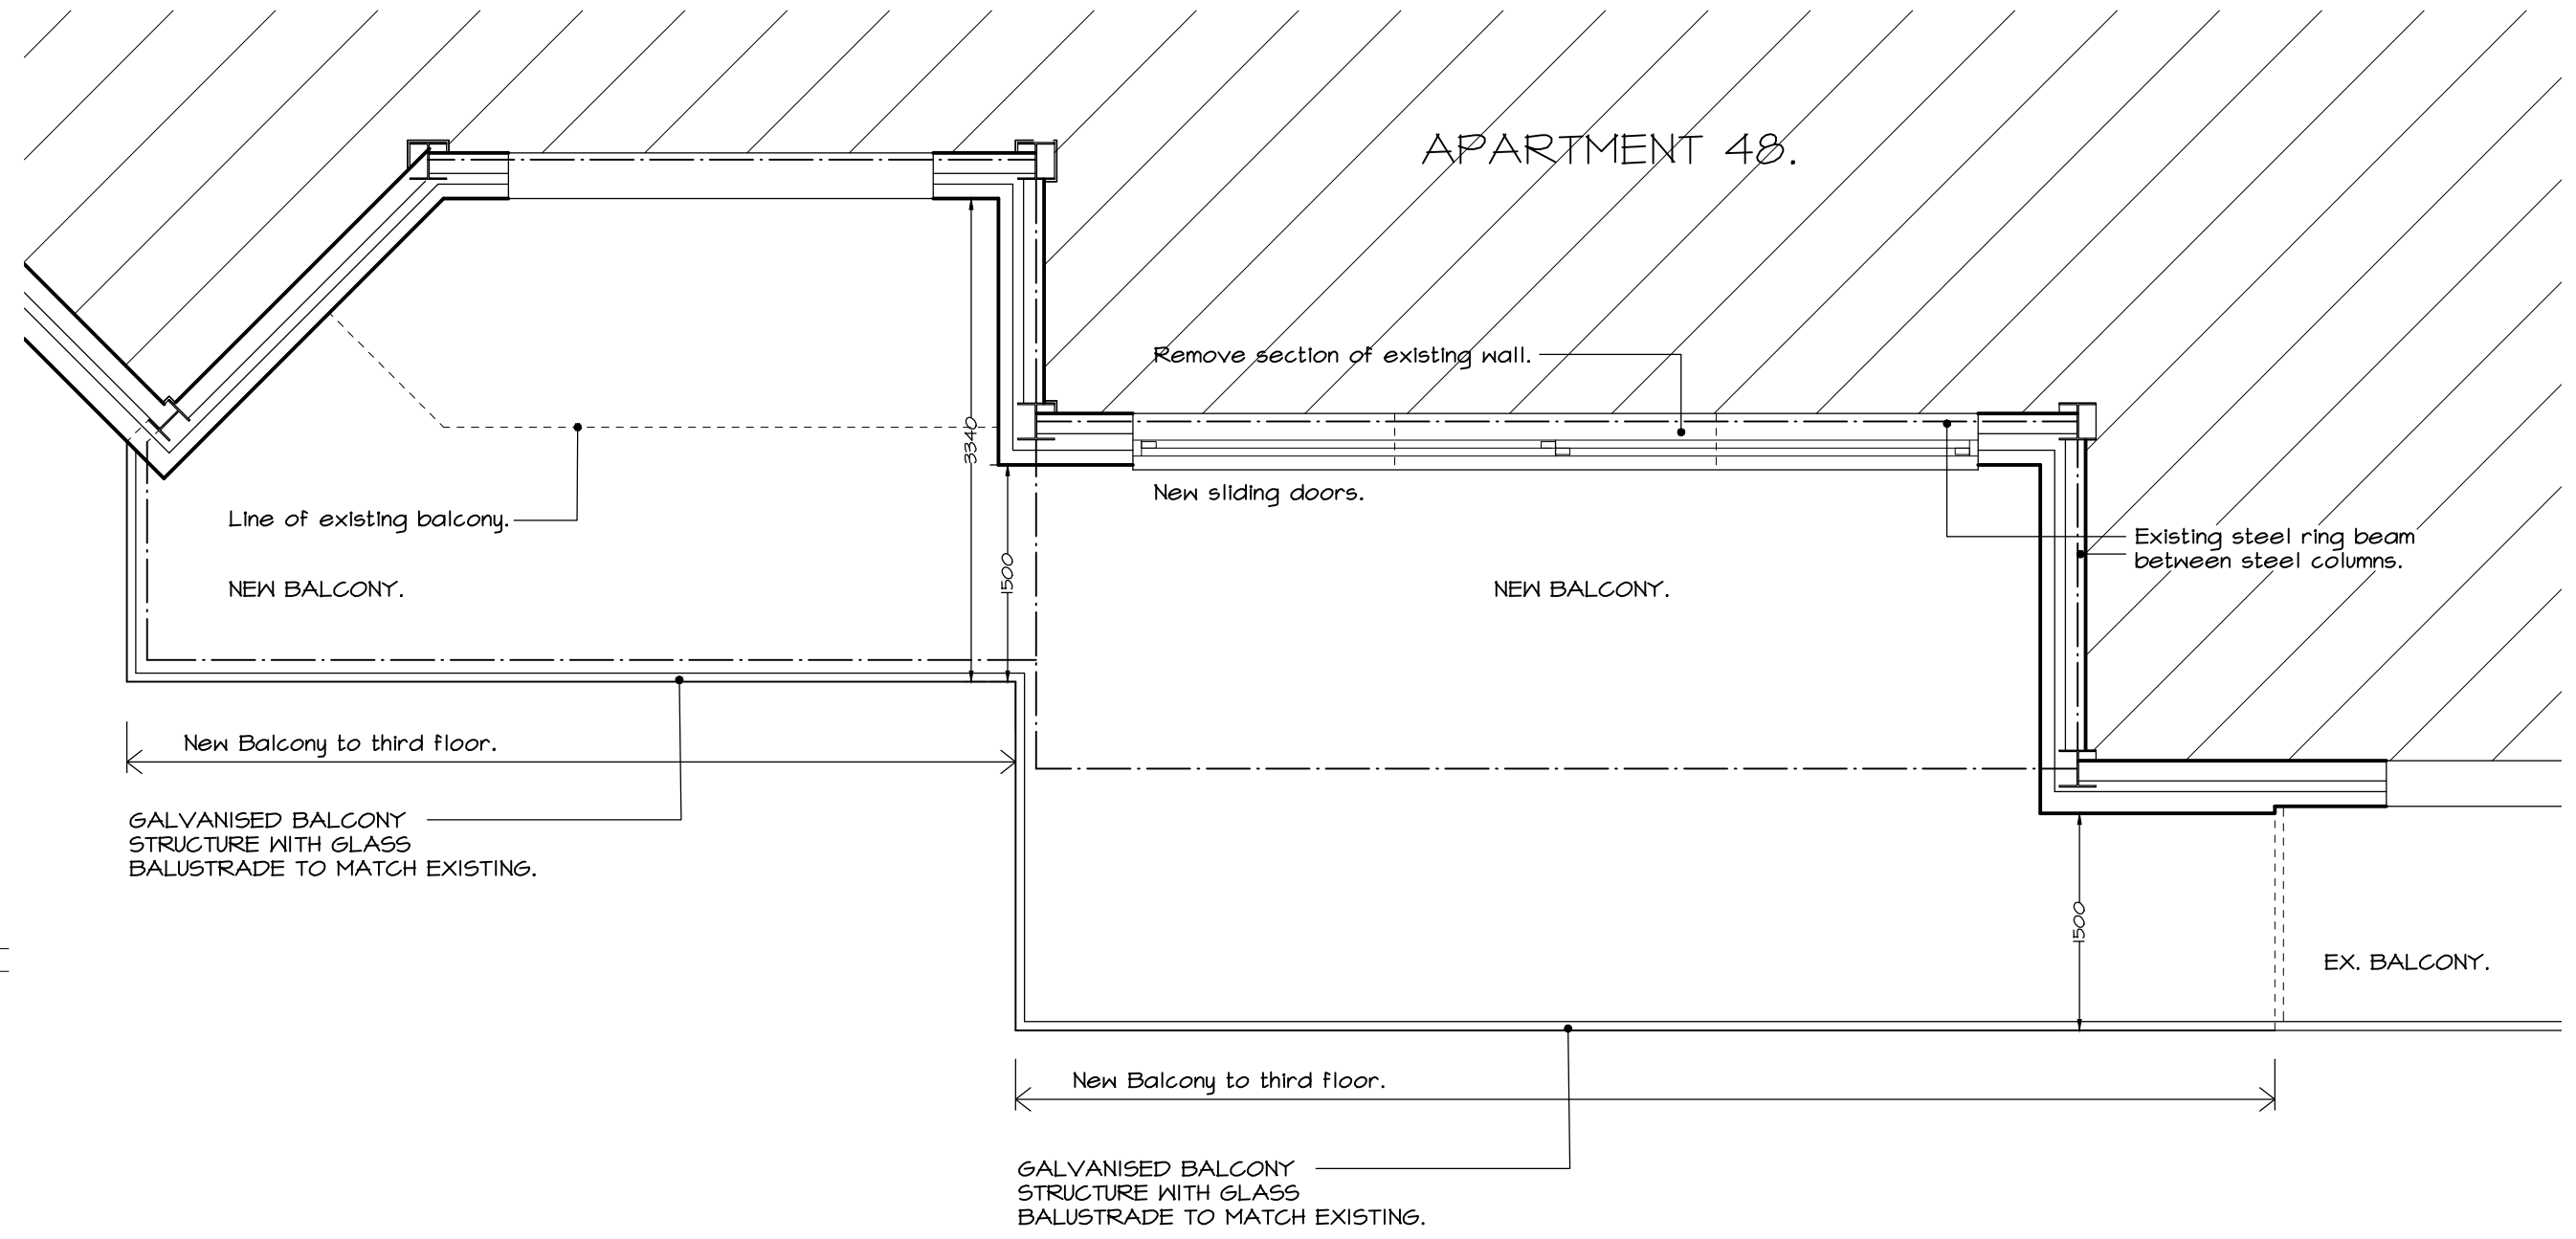


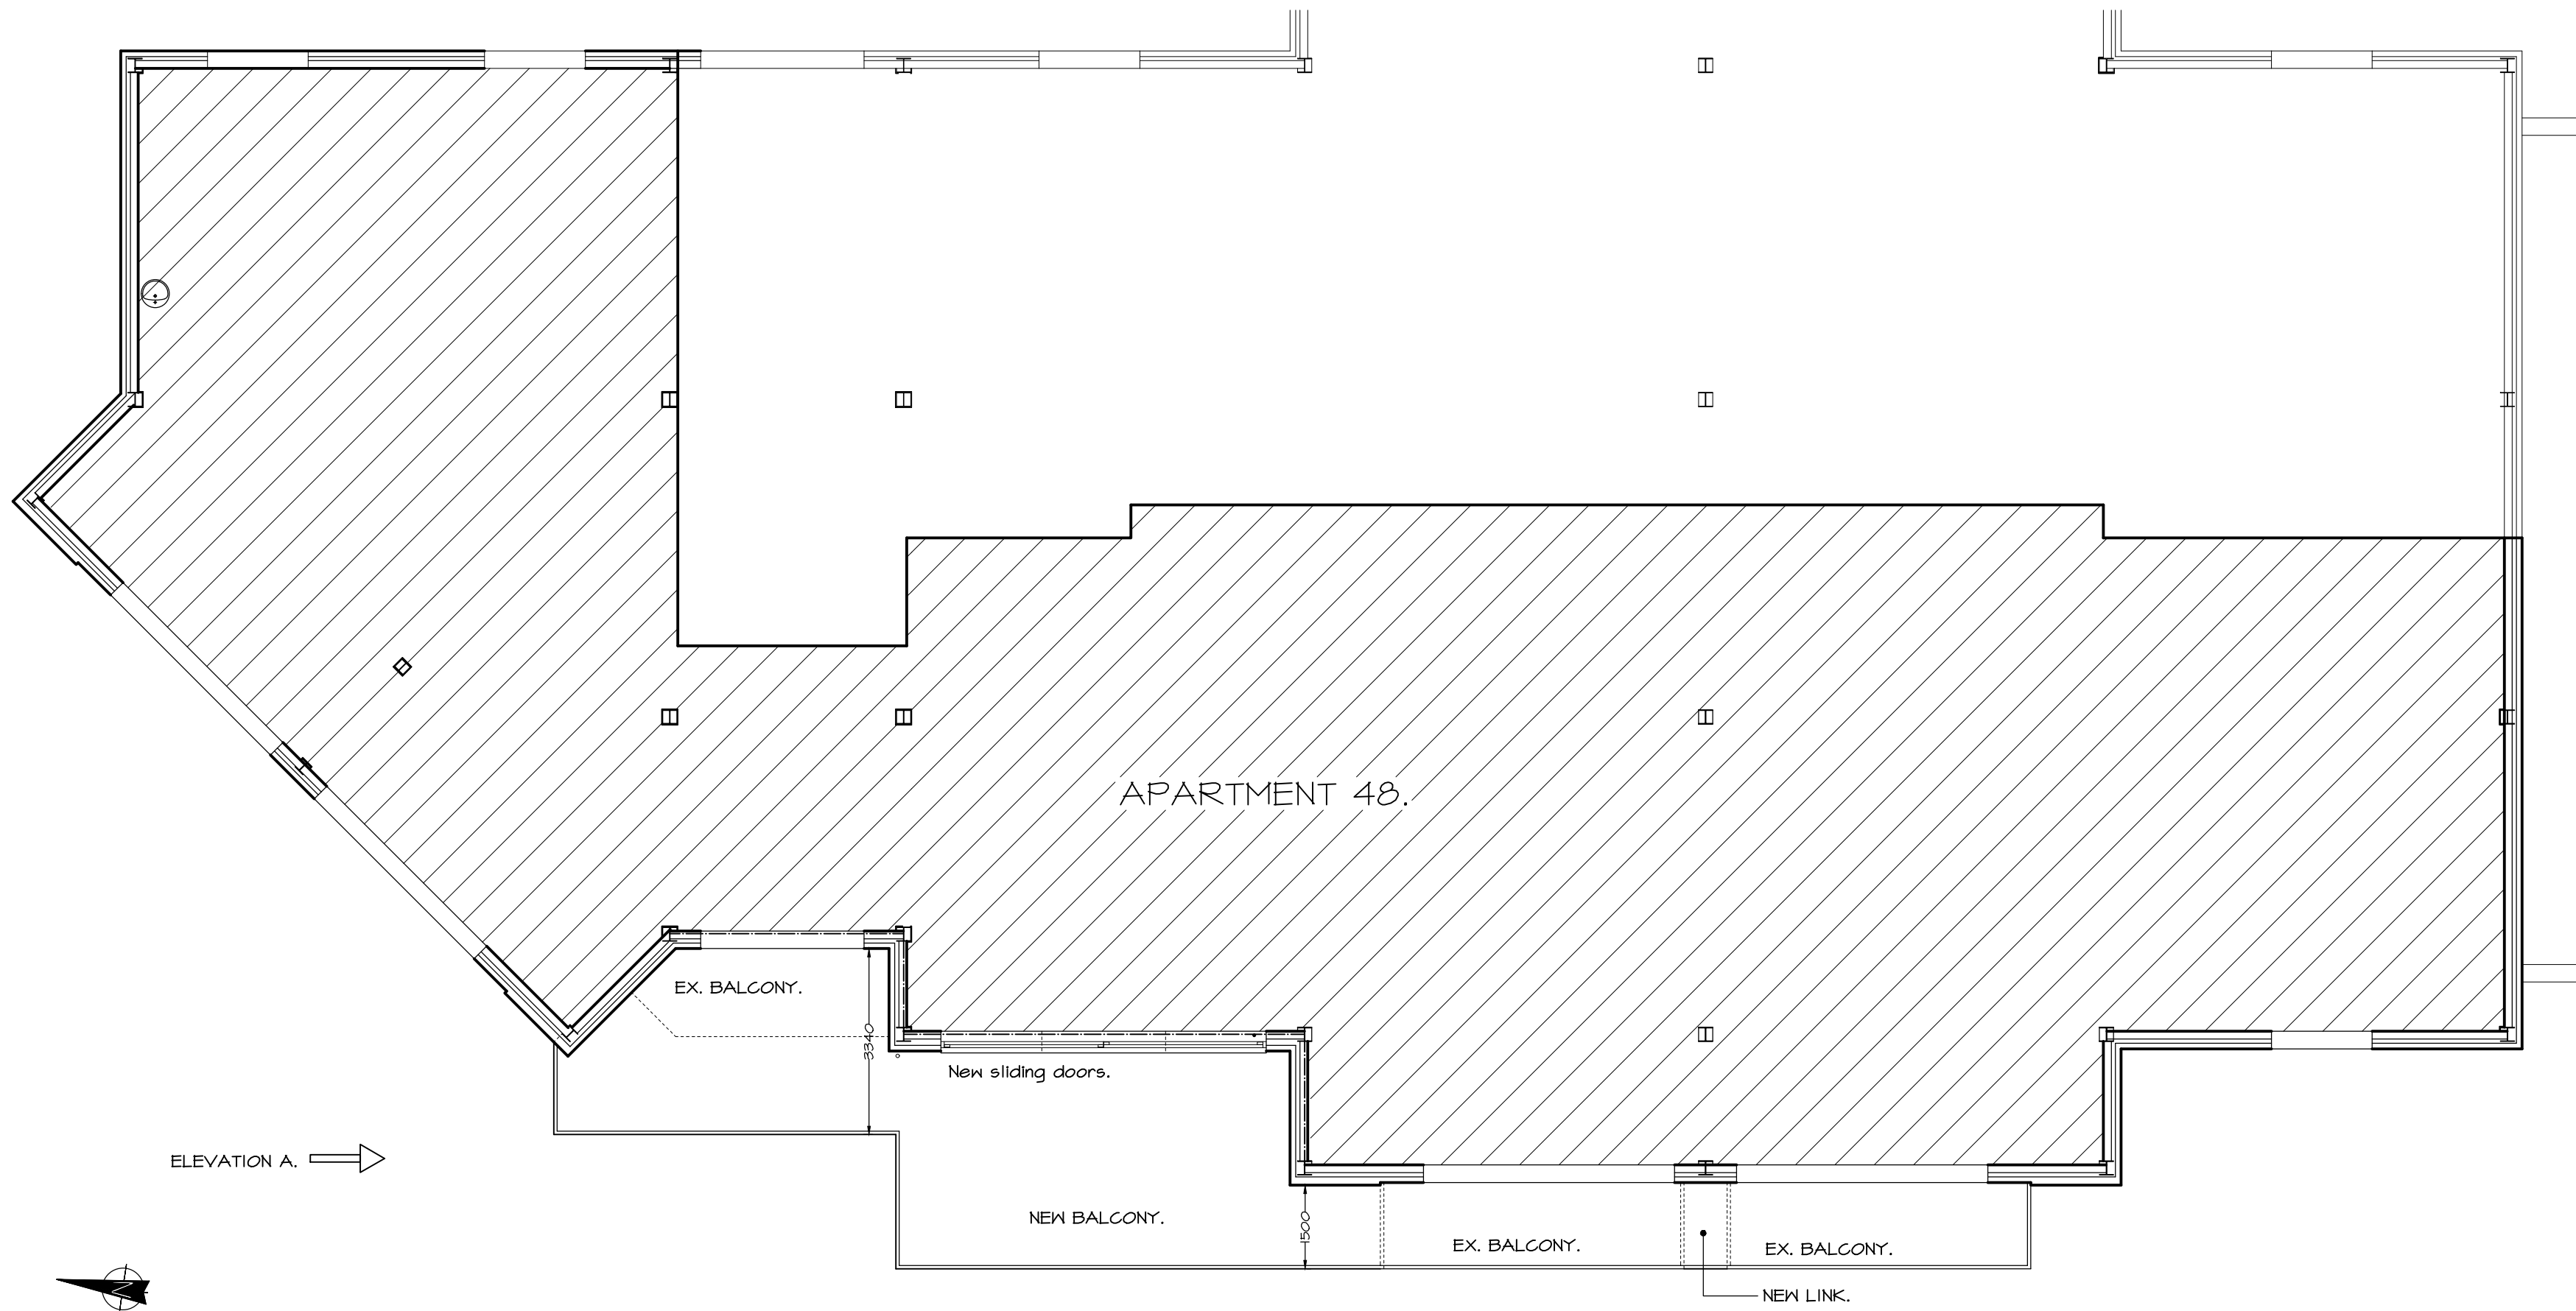

PROPOSED PLAN AT THIRD FLOOR LEVEL. SCALE 1:50


PROPOSED THIRD FLOOR PLAN.

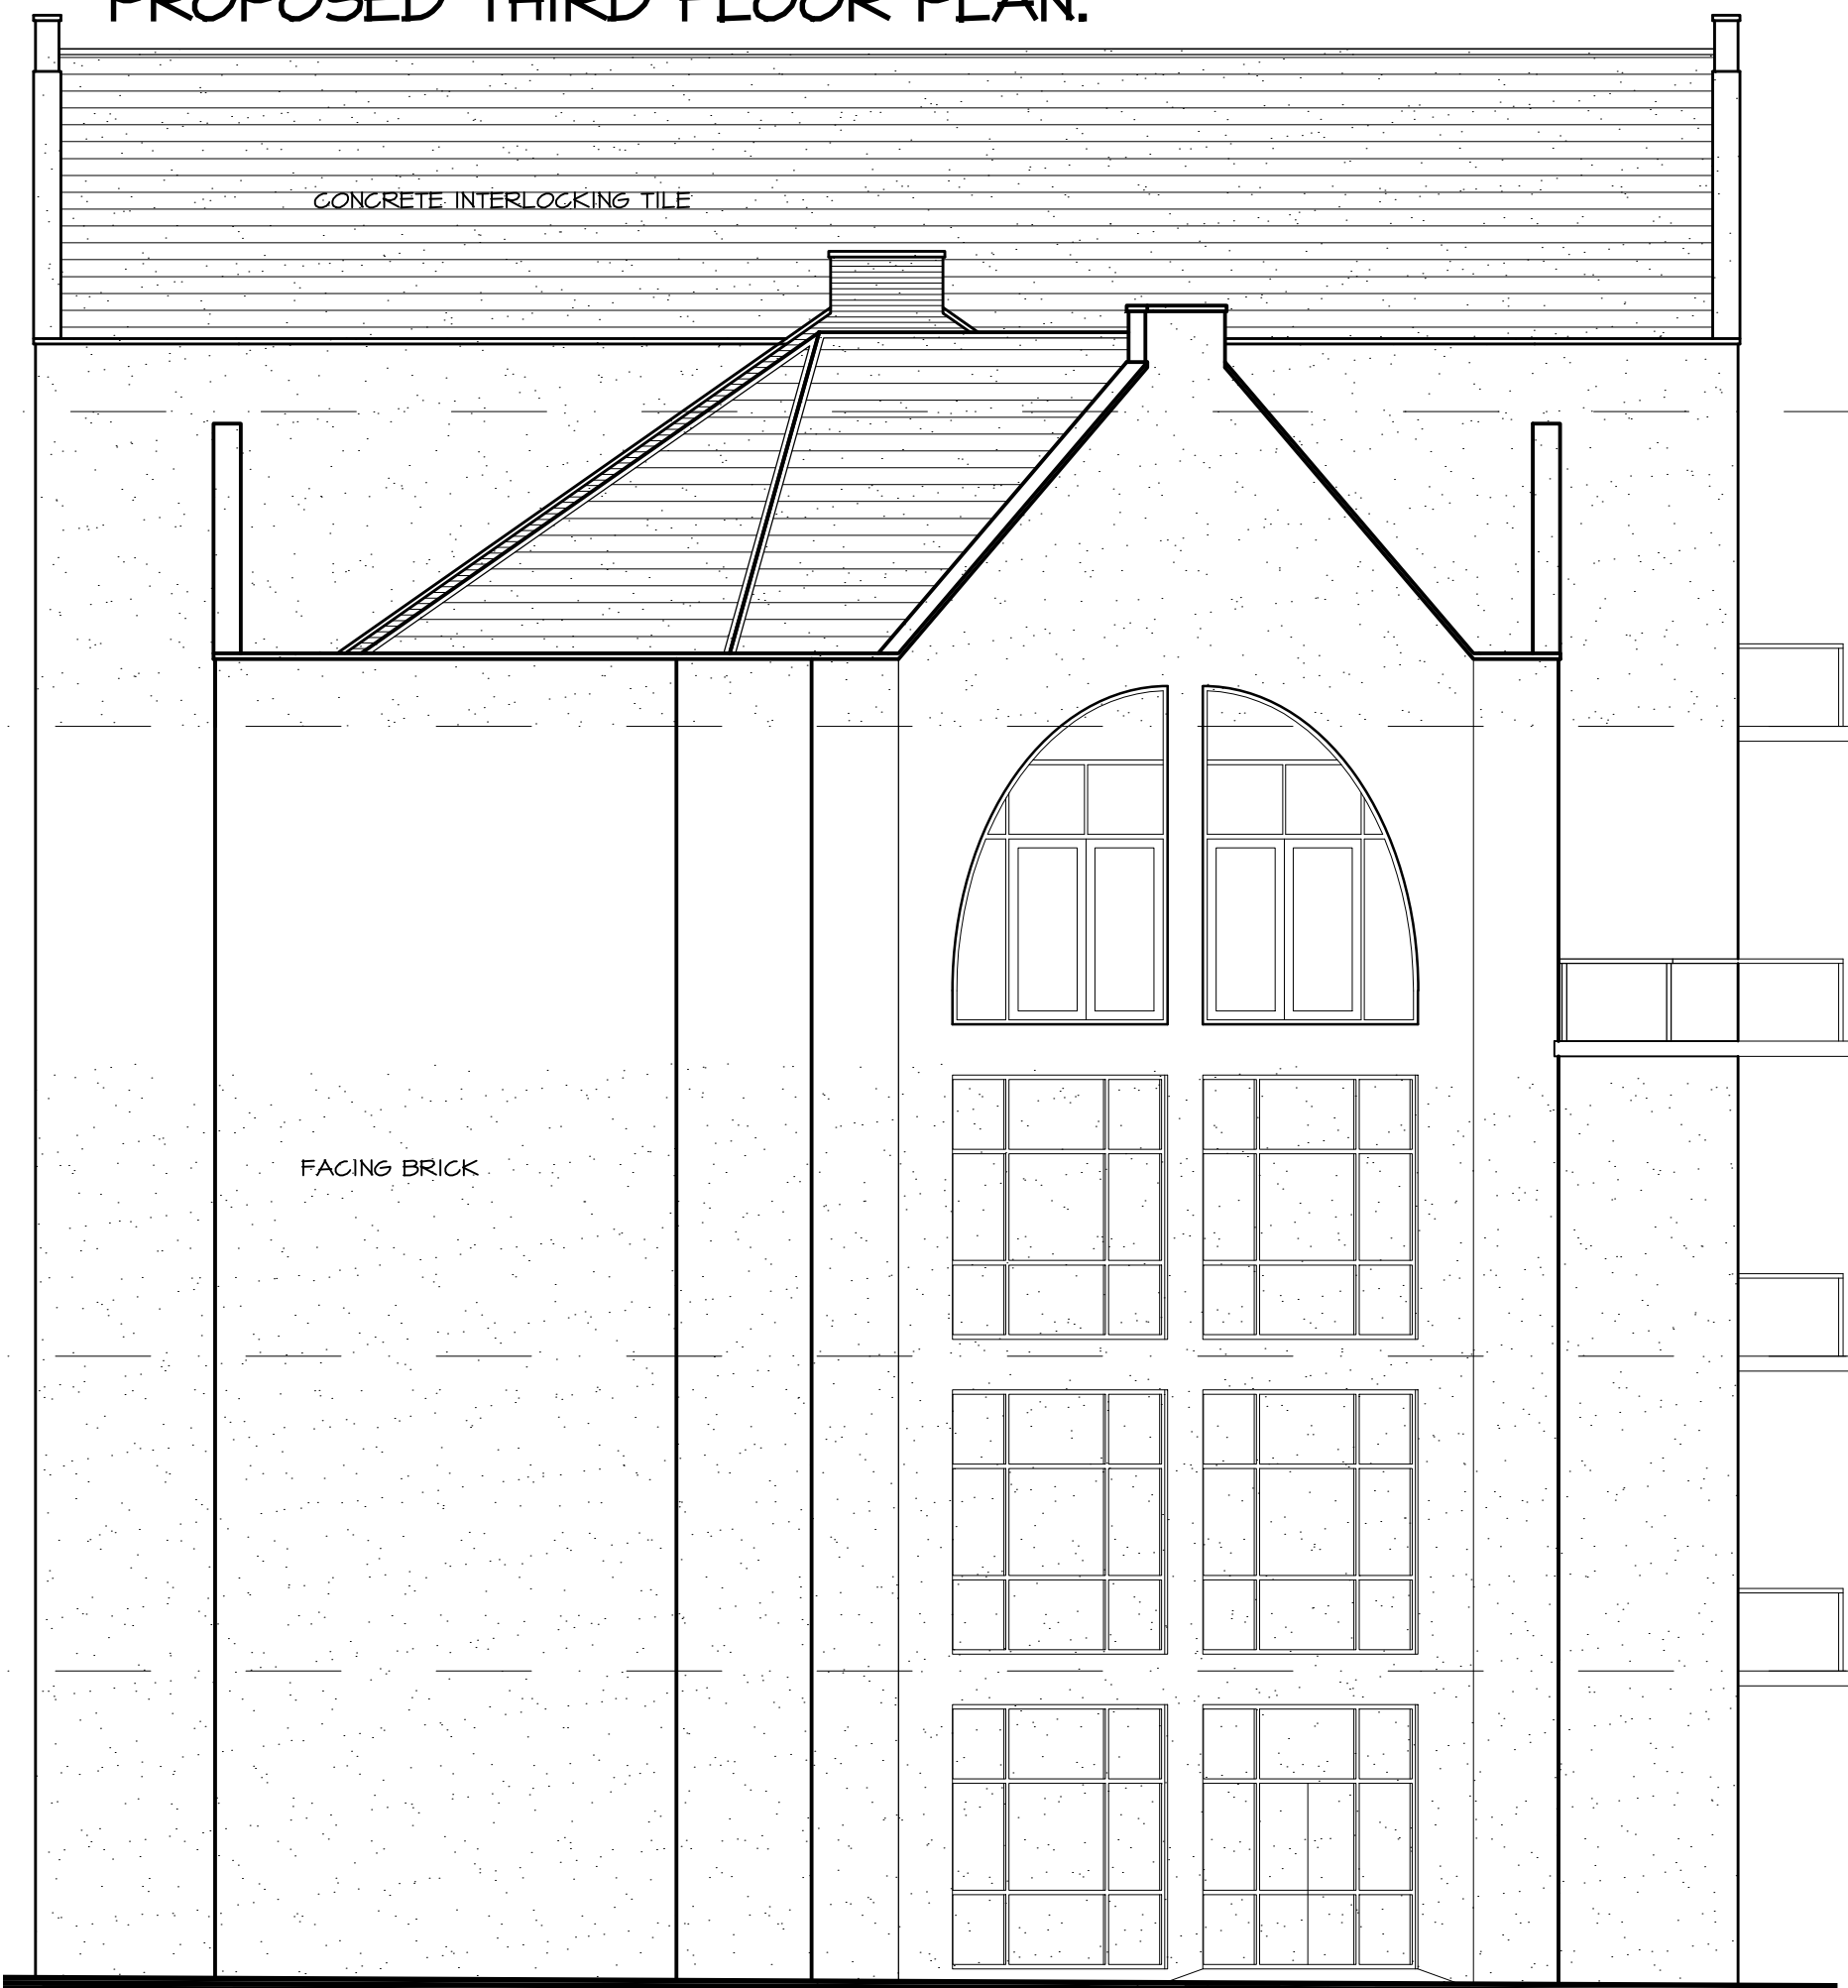

PROPOSED NORTH WEST ELEVATION.



PROPOSED WEST ELEVATION

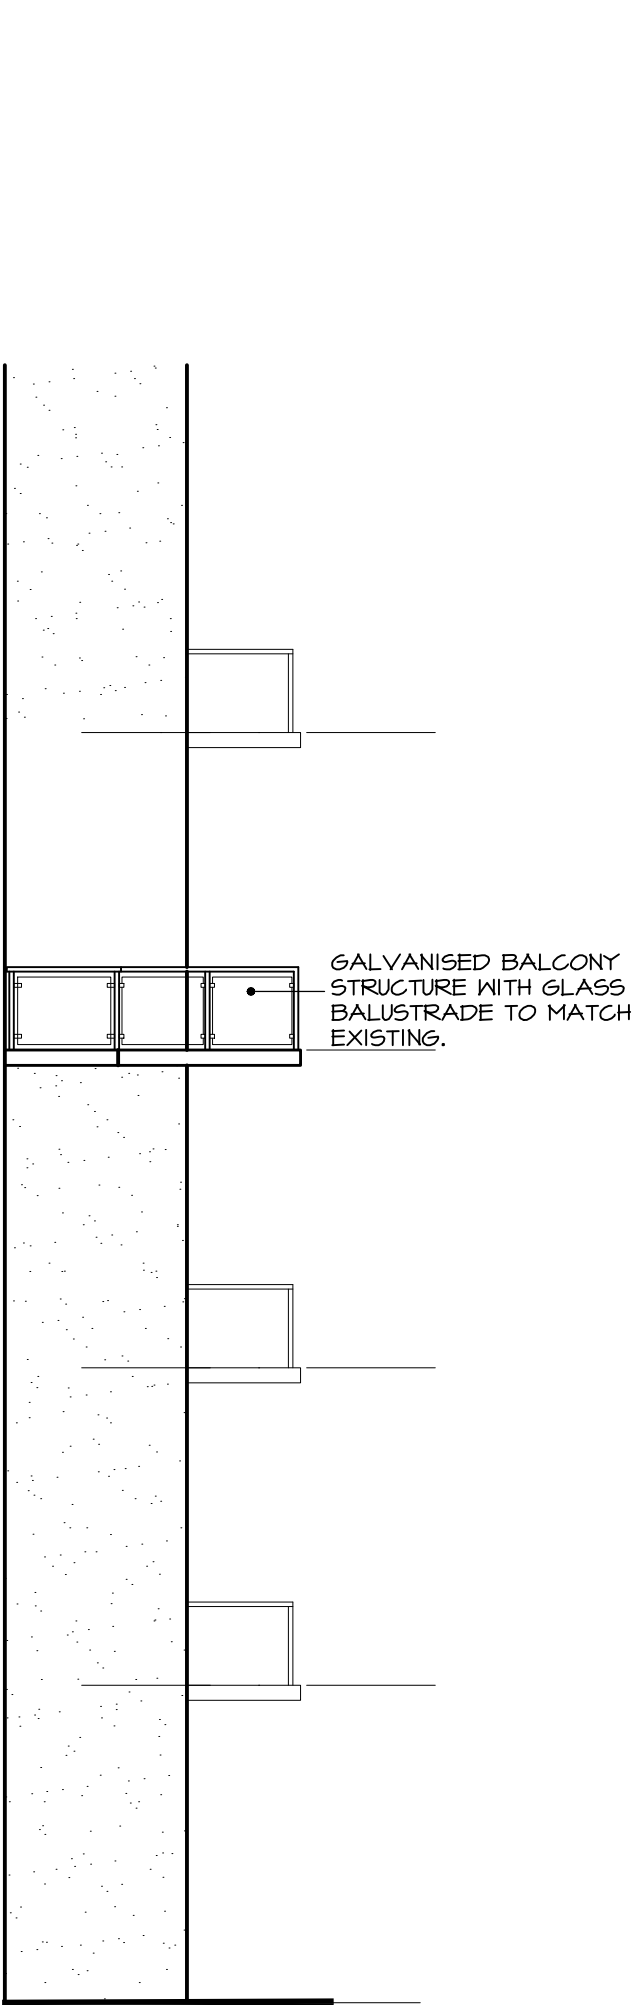

PROPOSED NORTH ELEVATION A.