




EXISTING SIDE ELEVATION

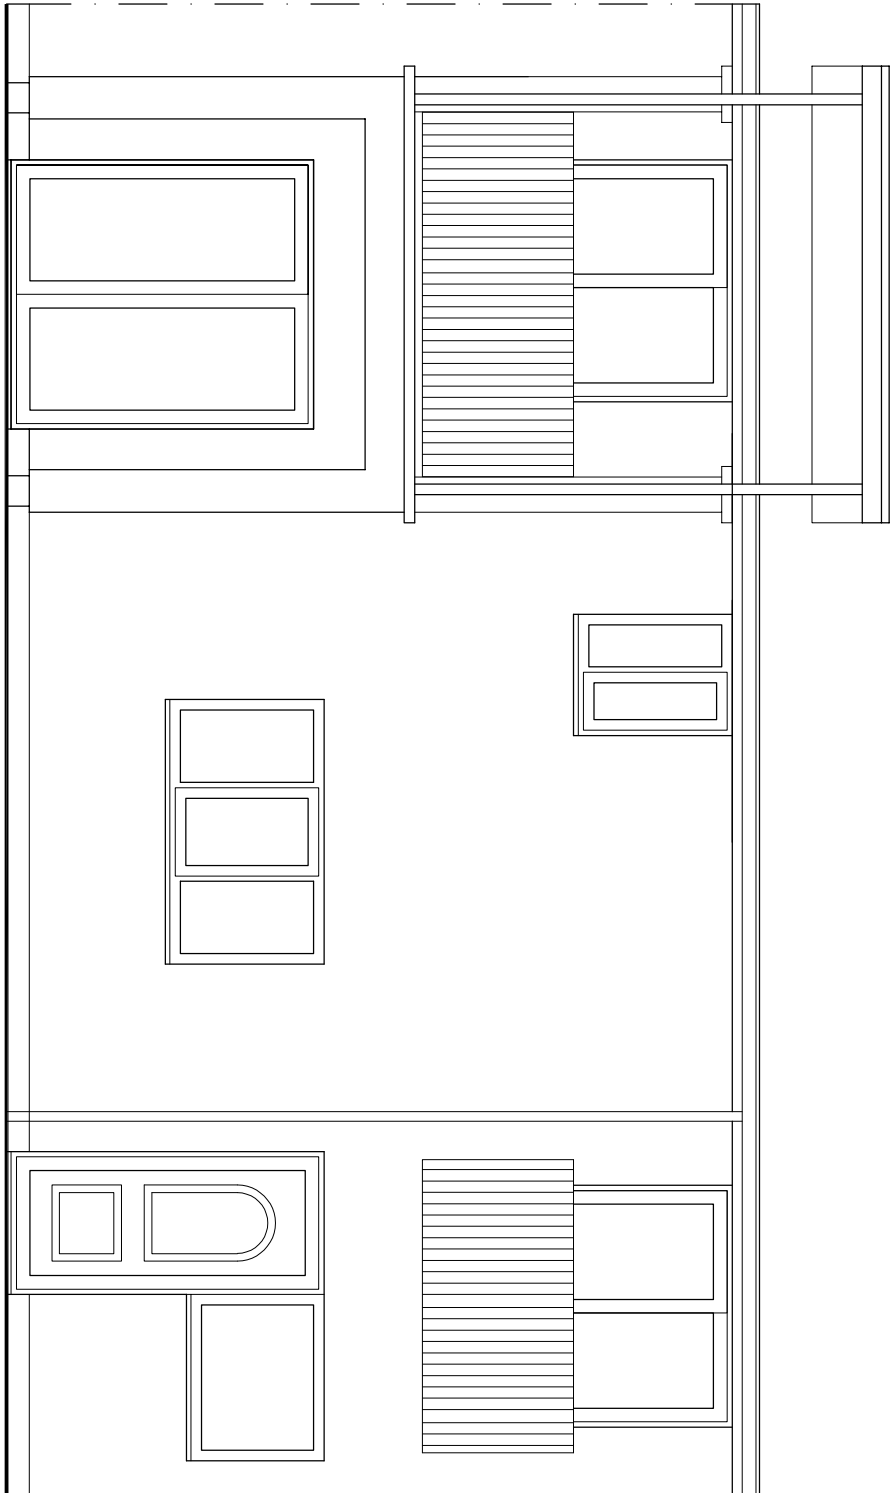

EXISTING REAR ELEVATION

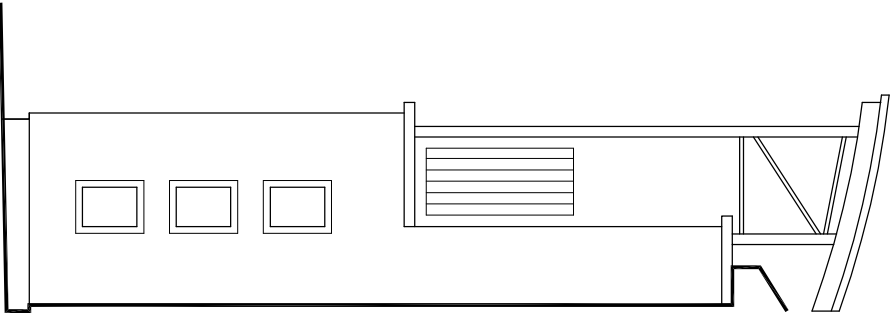

EXISTING SIDE ELEVATION

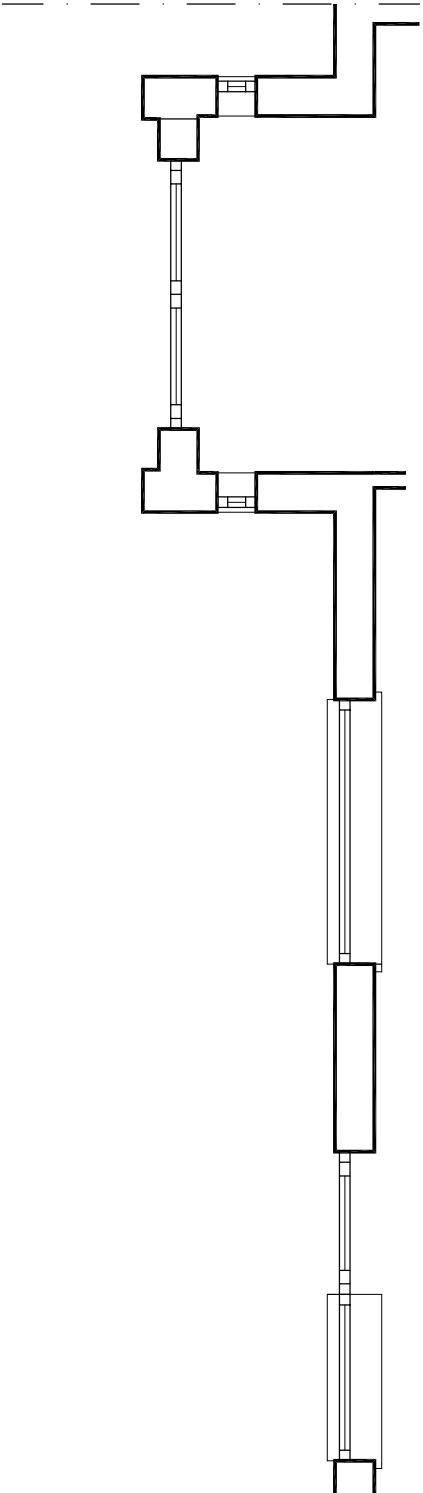

EXISTING PLAN VIEW

Customer contract:
EH2815 Porretta-Brown
3 Coble Landing,
South Shields,
NE33 1JW.
Mobile: 07850 861 215

Surveyor: P Greathead
Scale: 1:50