



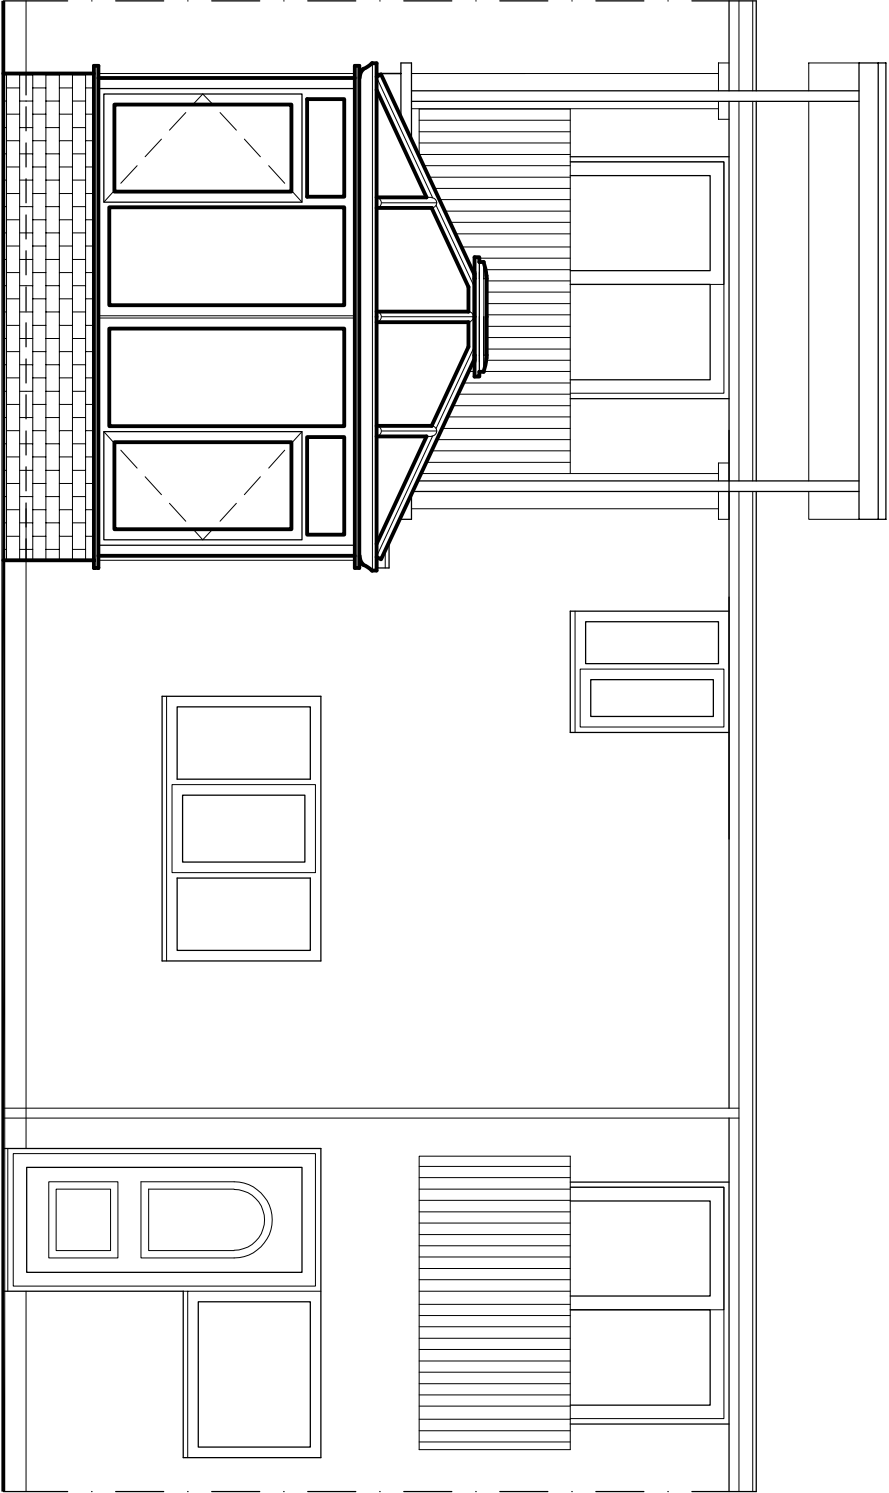


Ultraframe roof pvc profile to be white smooth externally & internally, ultimate blue tint 1.0 roof glass, low profile ridge, pvc traditional guttering & internal roof boxing.

Window pvc profile to be white smooth externally & internally, clear toughened glass, side hung outward opening casement sashes with polished chrome handles.

PROPOSED REAR ELEVATION

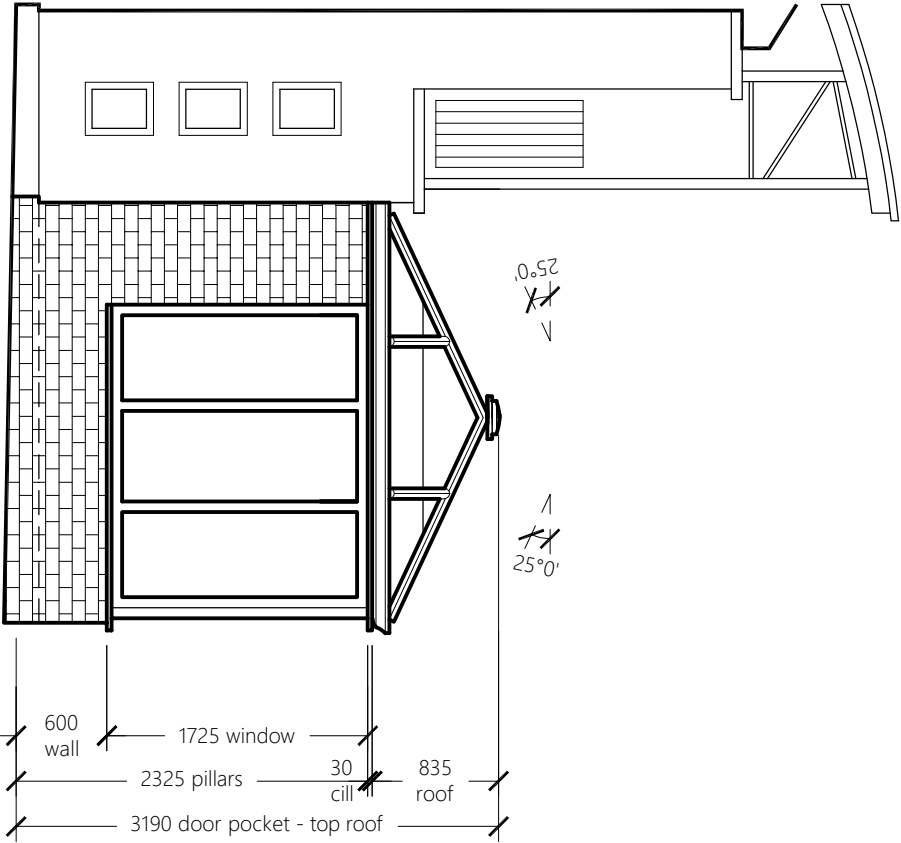

French door pvc profile to be white smooth externally & internally, clear toughened glass, outward opening door leafs, left leaf prime opener, polished chrome handles, restriction hinges, slim 50mm pvc threshold on 30mm drip cill.

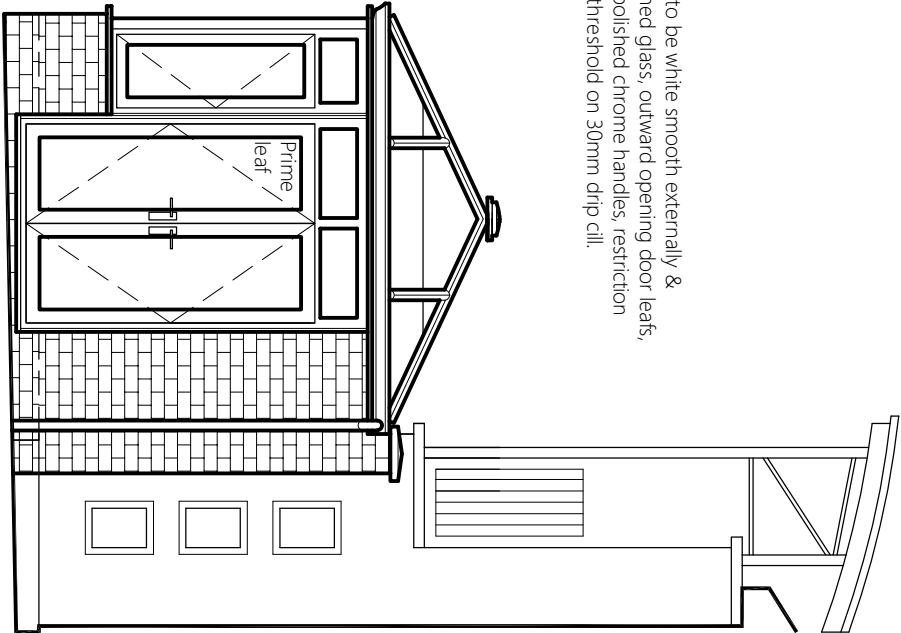

PROPOSED SIDE ELEVATION

PROPOSED SIDE ELEVATION

Customer contract:
EH2815 Porretta-Brown
3 Coble Landing,
South Shields,
NE33 1JW.
Mobile: 07850 861 215

Surveyor: P Greathead
Scale: 1:50