



FLOOR PLAN - EXISTING
SCALE 1:50

PUBLIC ROOMS ONLY

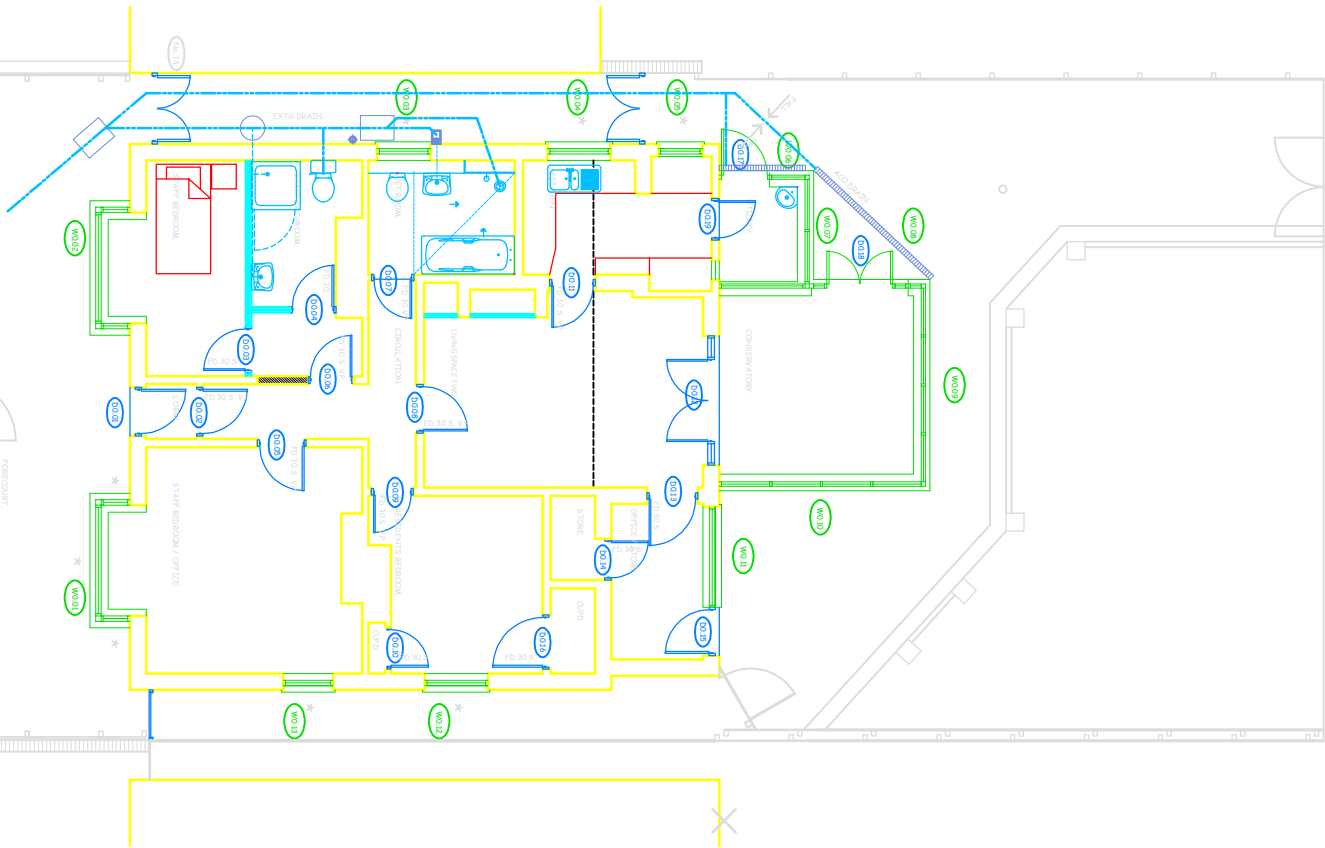

FLOOR PLAN - PROPOSED
SCALE 1:50

PUBLIC ROOMS ONLY

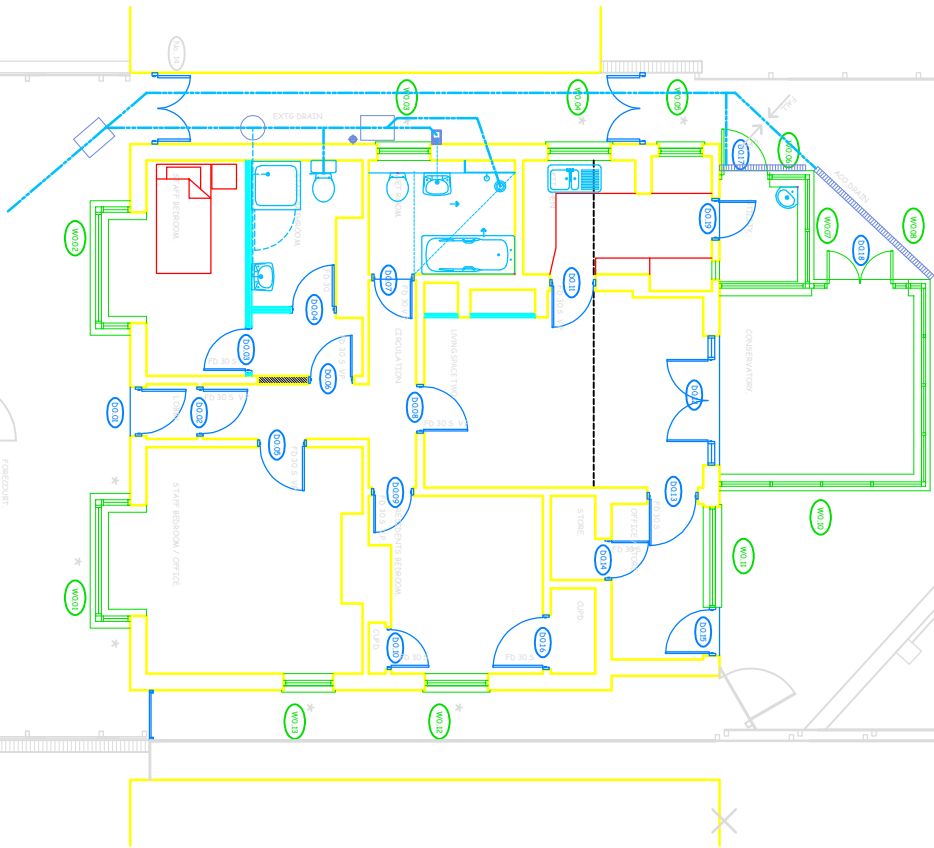

South Tyneside Council
Economic Regeneration
12 WEST AVENUE
SOUTH SHIELDS
NE34 6QU

FLOOR PLAN
EXISTING & PROPOSED

Drawn by CM Date 27/07/25
Checked by CM Date
Scale 1:50 Size A1
Project Code Drawing Number

12 WEST AVE 12 WA 001