




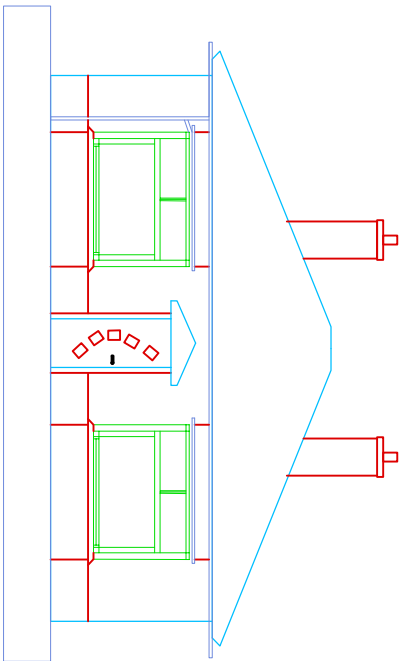


WEST ELEVATION PROPOSED
SCALE 1:50.

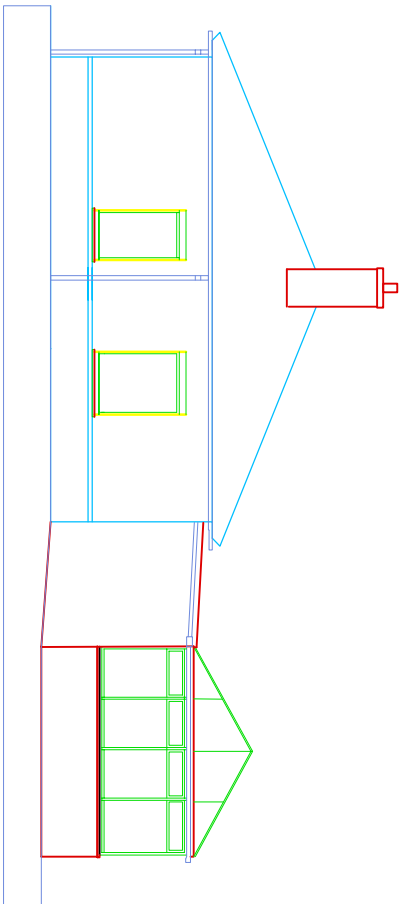

SOUTH ELEVATION PROPOSED
SCALE 1:50.

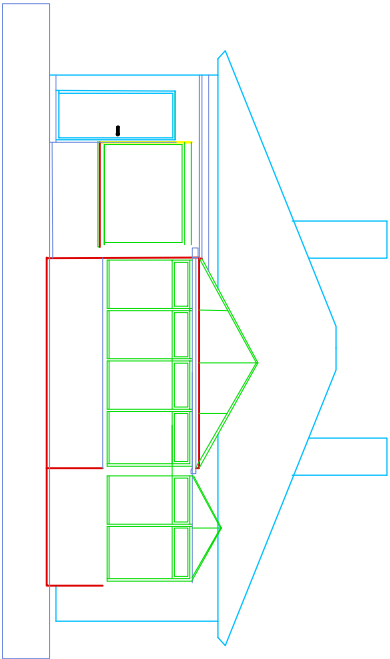

NORTH ELEVATION PROPOSED
SCALE 1:50.

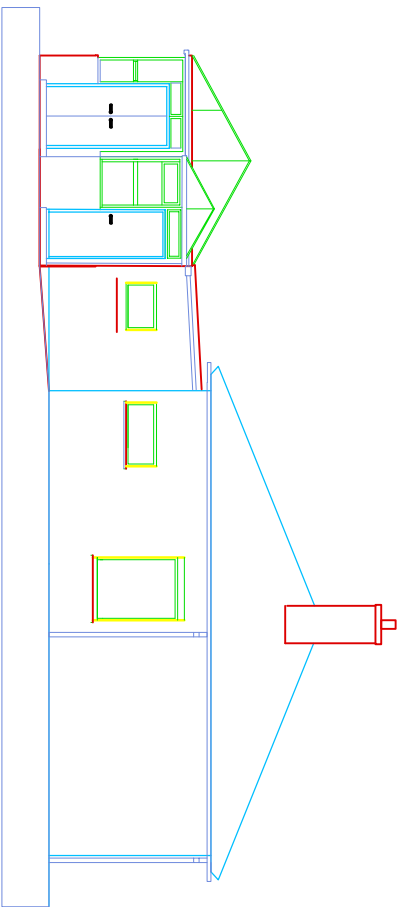

SOUTH ELEVATION PROPOSED
SCALE 1:50.

Rev	30.07.25	PLANNING ISSUE	CHD
Date	12/06/2020		

**South Tyneside Council**
Economic Regeneration

South Tyneside - Gateway District
Town Hall & Civic Offices, Wysons Road, South Shields, Tyne & Wear, NE33 2RU
Telephone: (0191) 427 1117 Fax: (0191) 465 7770

Project
12 WEST AVENUE
SOUTH SHIELDS
NE34 6QU

Drawings Title
PROPOSED ELEVATIONS

Drawn By	CM	Date	22/07/2025
Checked By	CM	Date	
Scale	1:50	Size	A1
Project Code	Drawing Number		

12 WEST AVE 12WA 002