


PROPOSED SITE PLAN

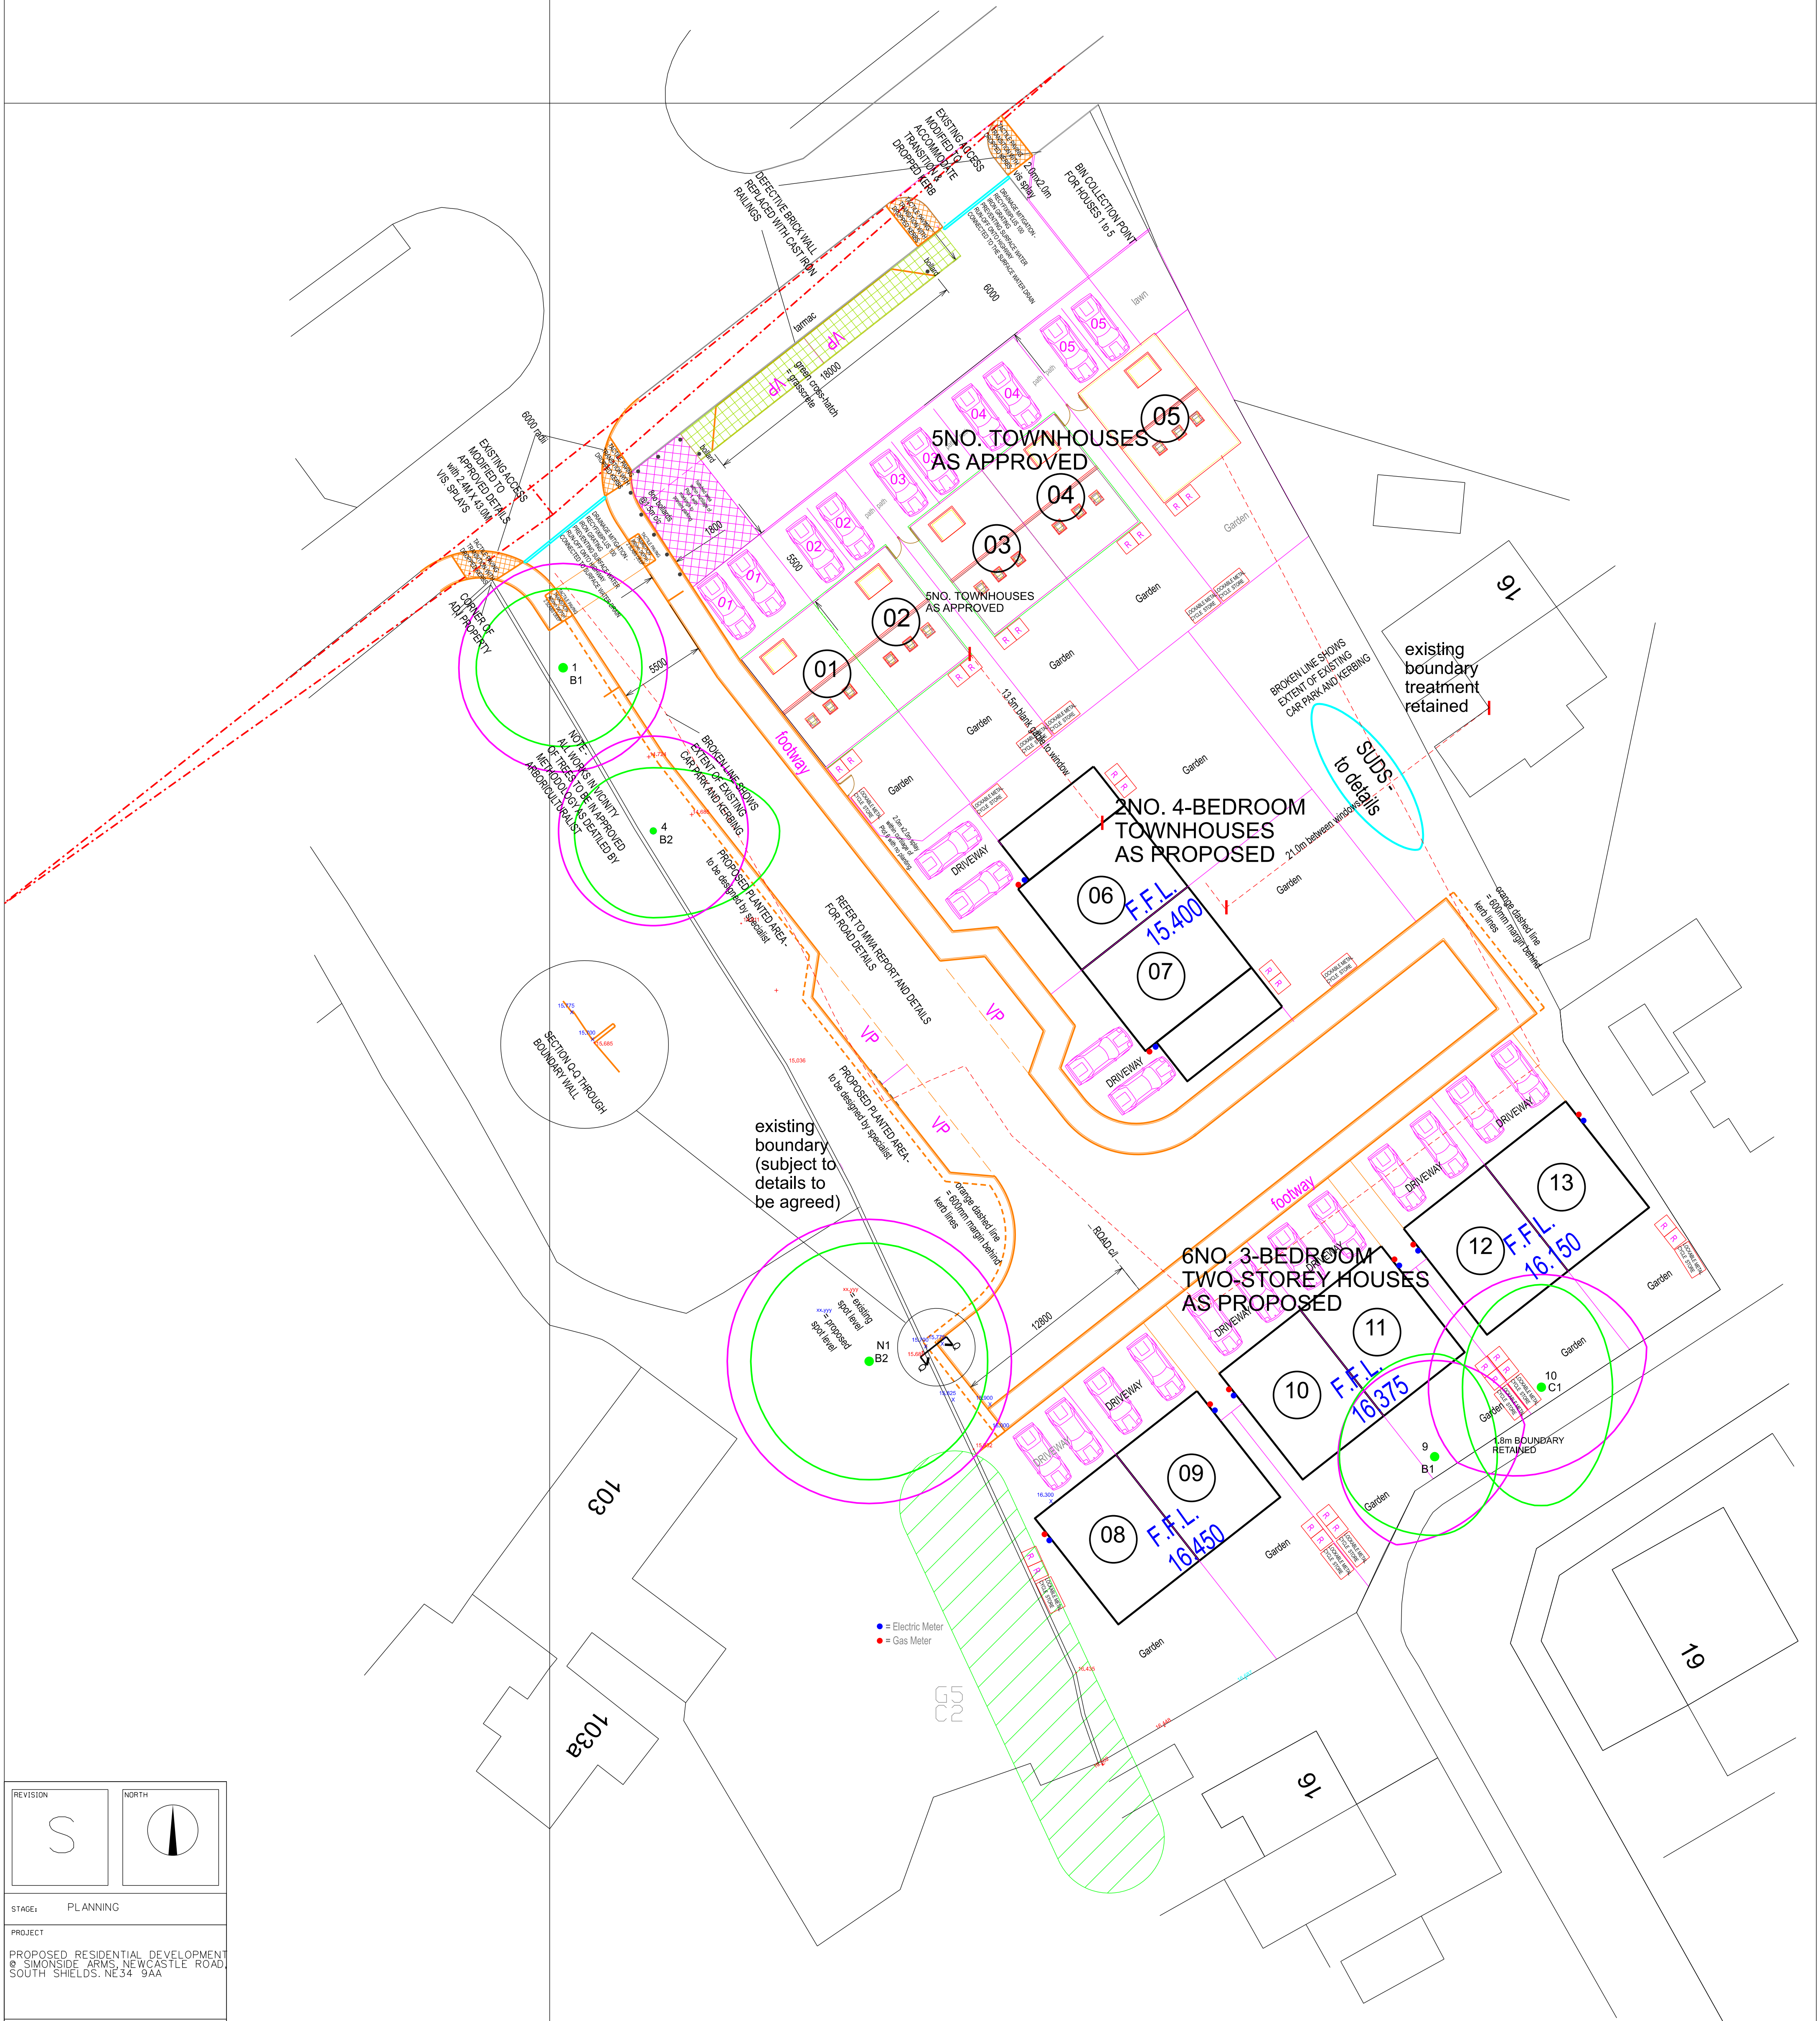

REVISION

S

NORTH

STAGE: PLANNING

PROJECT

PROPOSED RESIDENTIAL DEVELOPMENT
SIMONSDALE ARMS, NEWCASTLE ROAD,
SOUTH SHIELDS, NE34 9AA

DRAWING

PROPOSED SITE PLAN

PROJECT NO.
3544

DRAWING NO.
C-02

REVISION
S

DATE
MARCH '25

SCALES
1:200@A1

DRAWN BY
DJB

MARIO MINCHELLA ARCHITECTS

UNIT 4, WITNEY WAY,
HI-TECH VILLAGE,
BOLDON BUSINESS PARK
TYNE AND WEAR
NE35 9PE
T: 0191 3002227
M: 07810 000000
E: info@mminchella.com

M

M

A

THIS DRAWING IS
COPYRIGHT OF
MMA

NOT TO BE SCALED
ALL DIMENSIONS TO
BE CHECKED ON SITE

REVISION DATE / DESCRIPTION					
REV A - 02.06.2025	REV F - 13.11.2025	REV K - 14.01.26	REV P - 03.03.26	REV S - 09.04.26	
01) FFLs ADDED	01) ROAD ALTERED 02) ANNOTATION ADDED	01) TREES AMENDED TO MATCH ARBORICULTURIST DRAWING	01) TREE 9 RETAINED 02) TREE 10 RETAINED 04) TREES 5, 6, 8 AND 11 REMOVED	01) TACTILE PAVING AMENDED 02) DRAINAGE NOTE ADDED	
REV B - 02.07.2025	REV G - 21.11.2025	REV L - 28.01.26	REV Q - 05.03.26	REV R - 17.03.26	
01) BIN COLLECTION POINT & SIDE GATE TO PLOT 1 ADDED	01) VISITOR PARKING ALTERED 02) ANNOTATION ADDED 03) HIGHWAYS DETAILS ADDED	01) T4 RENAMED TO T1	01) TREE 4 SHOWN	01) BIKE STORES ADDED 02) ACO DRAIN ADDED 03) TACTILE PAVING AND DROPPED KERBS ADDED TO EGRESS 04) BOLLARDS MOVED OFF PRIVATE DRIVEWAY 05) ANNOTATION AMENDED TO PLANTING	
REV C - 20.08.2025	REV H - 27.11.2025	REV M - 29.01.26			
01) BIN COLLECTION POINT RELOCATED 02) ADDITIONAL ANNOTATION	01) SECTION Q-Q ADDED 02) SPOT LEVELS ADDED	01) TREES AMENDED TO HYPERION AVENUE 02) C2 TREE RETAINED 03) B1 AND C1 REMOVED			
REV D - 26.09.2025	REV J - 12.12.2025	REV N - 02.02.26			
01) ACCESS ROAD REDESIGNED 02) FRONT WALL REPLACED WITH RAILINGS	01) T5 REMOVED 02) MWA NOTE ADDED	01) TREE 9 REMOVED 02) TREE 10 RETAINED			