



PROPOSED GROUND FLOOR PLAN
1:50

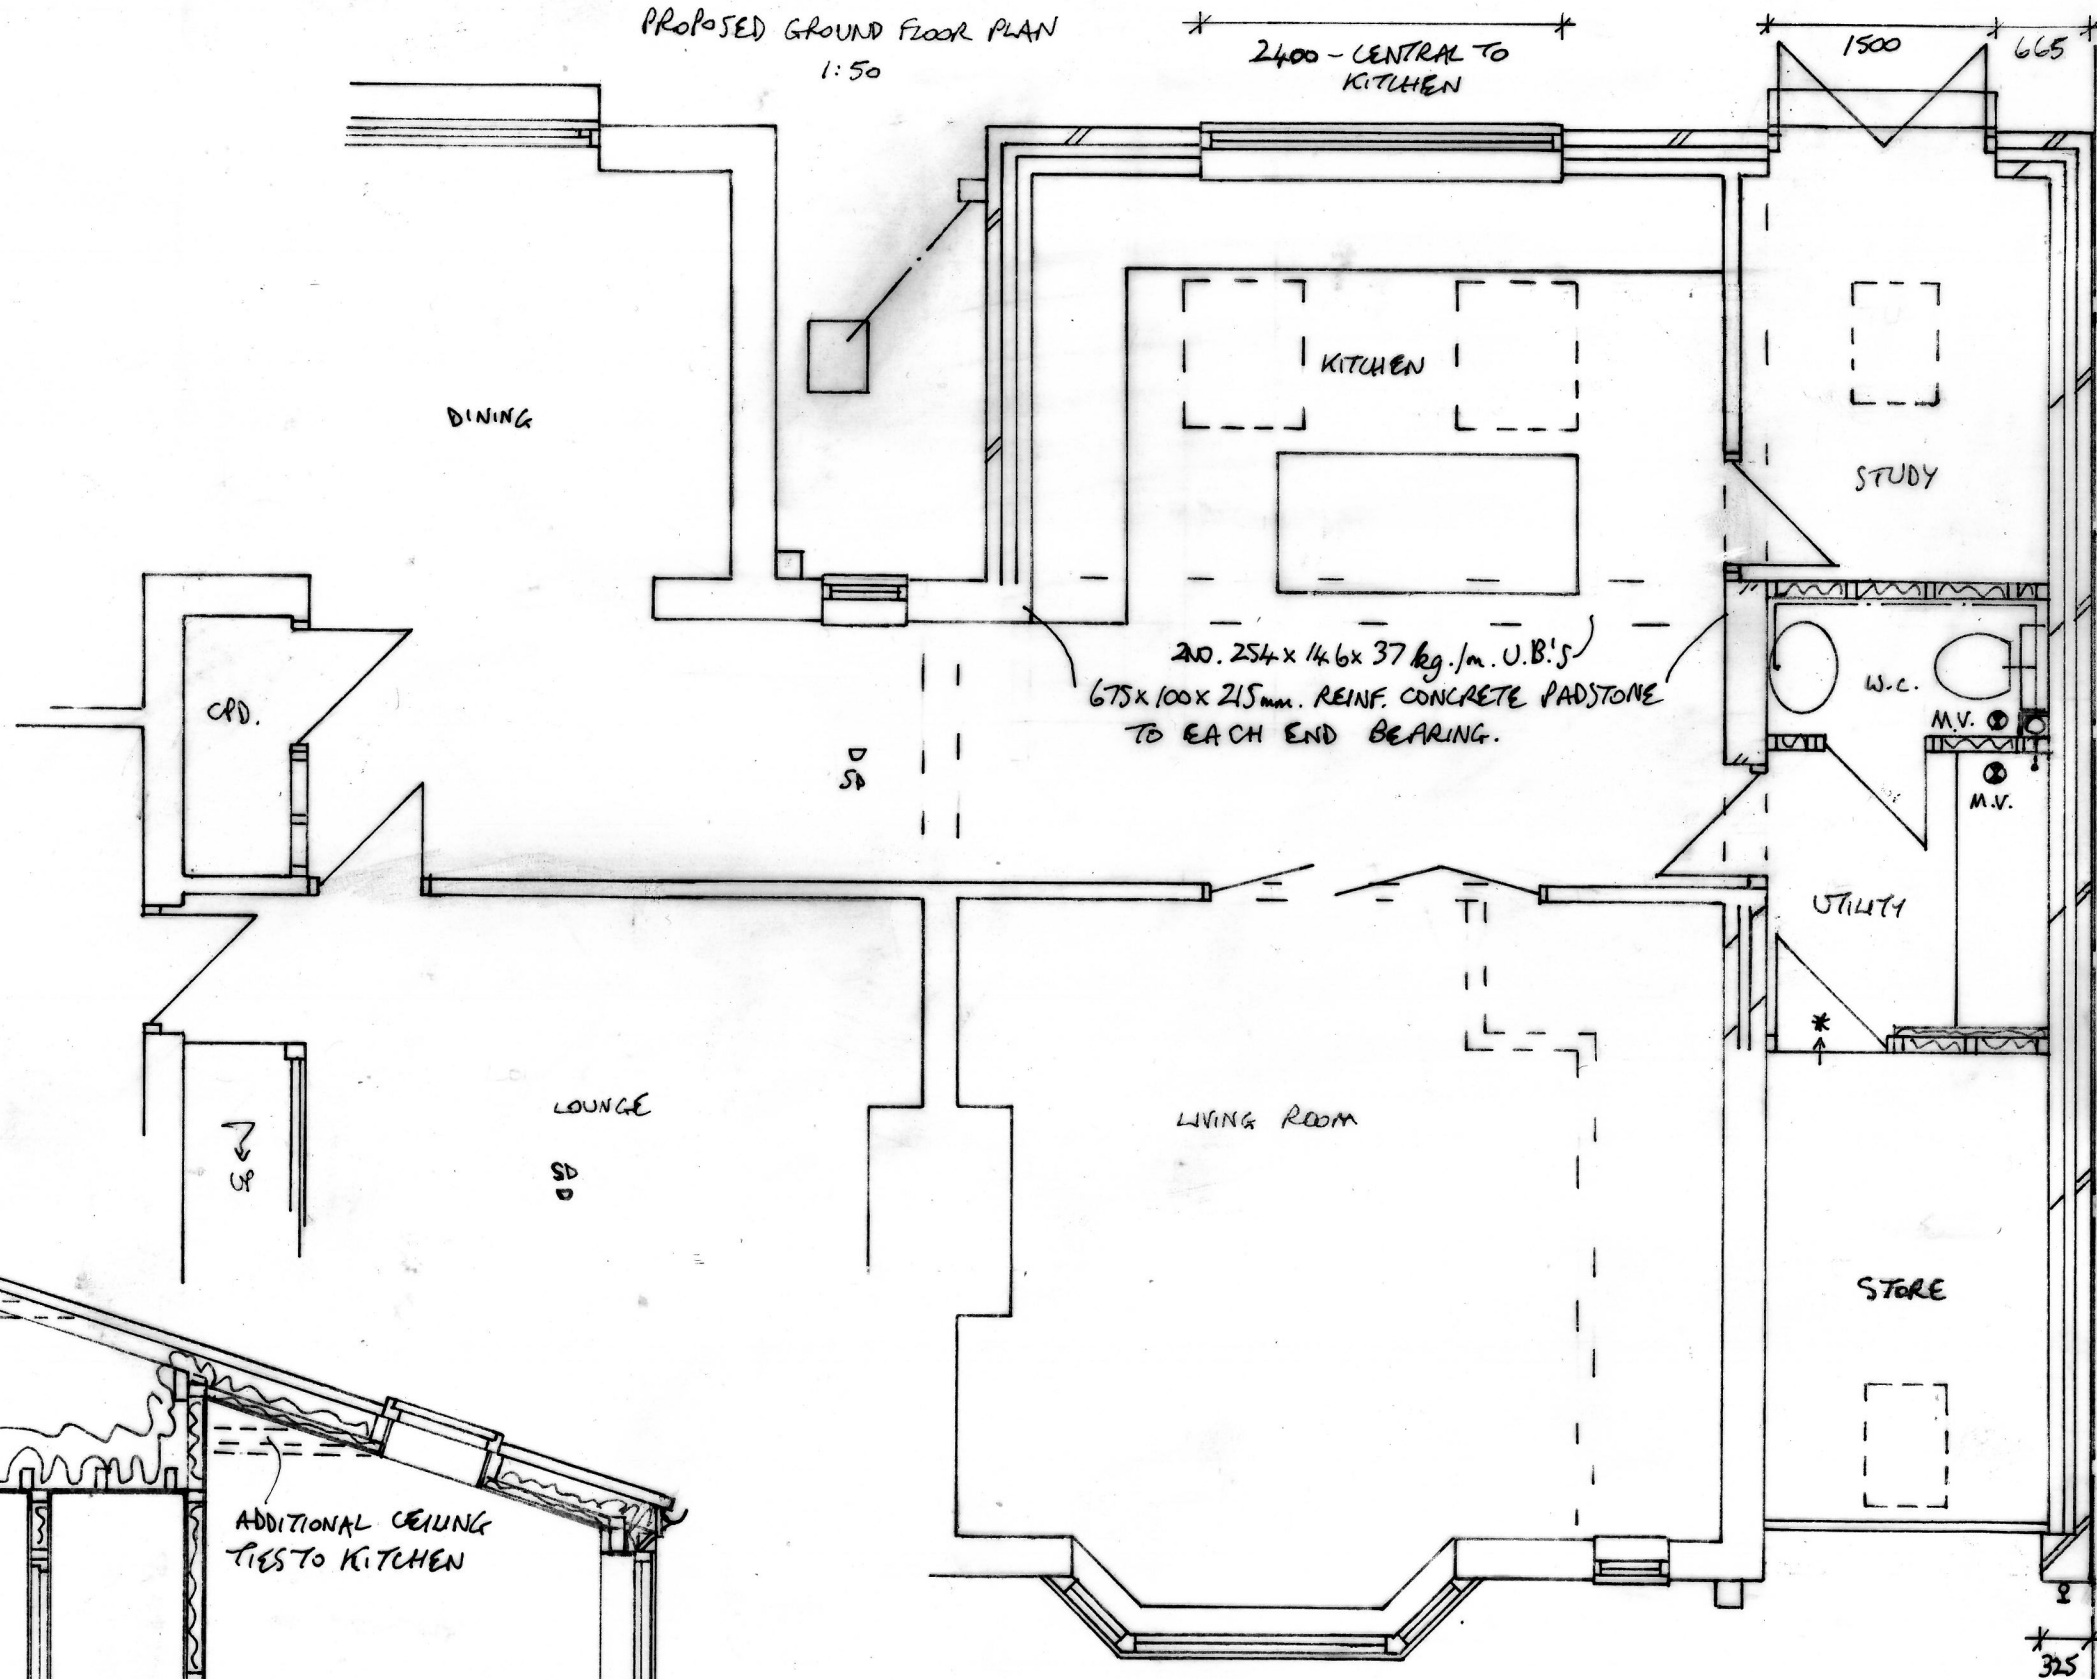

SECTION 1:50

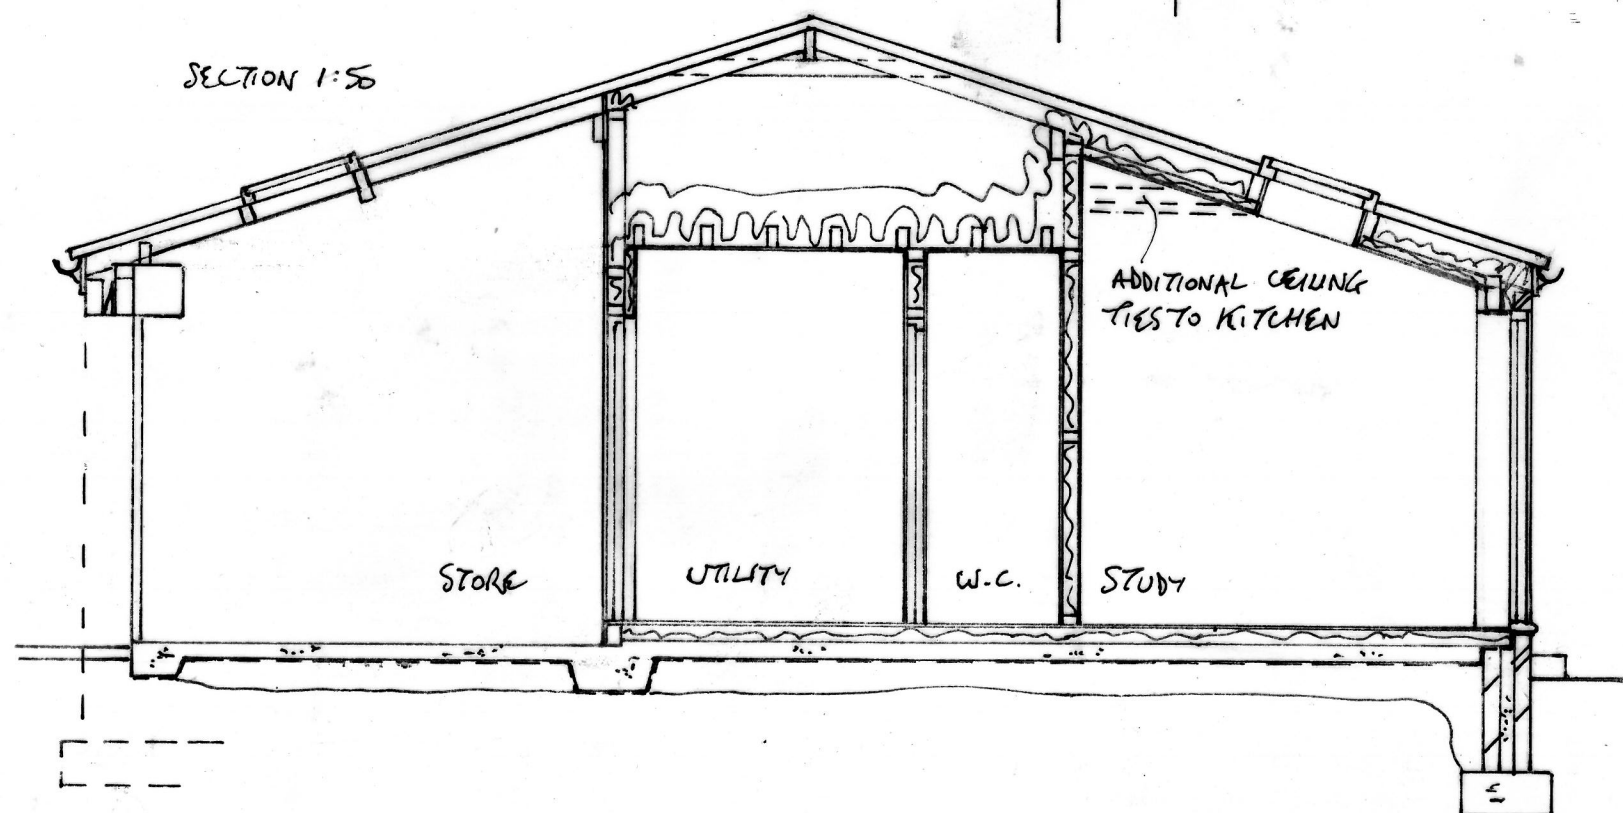

PROPOSED EXTENSION TO 97 HARTON HOUSE ROAD, S. SHIELDS
FOR MR. CARR
DRG NO 1