


EXISTING

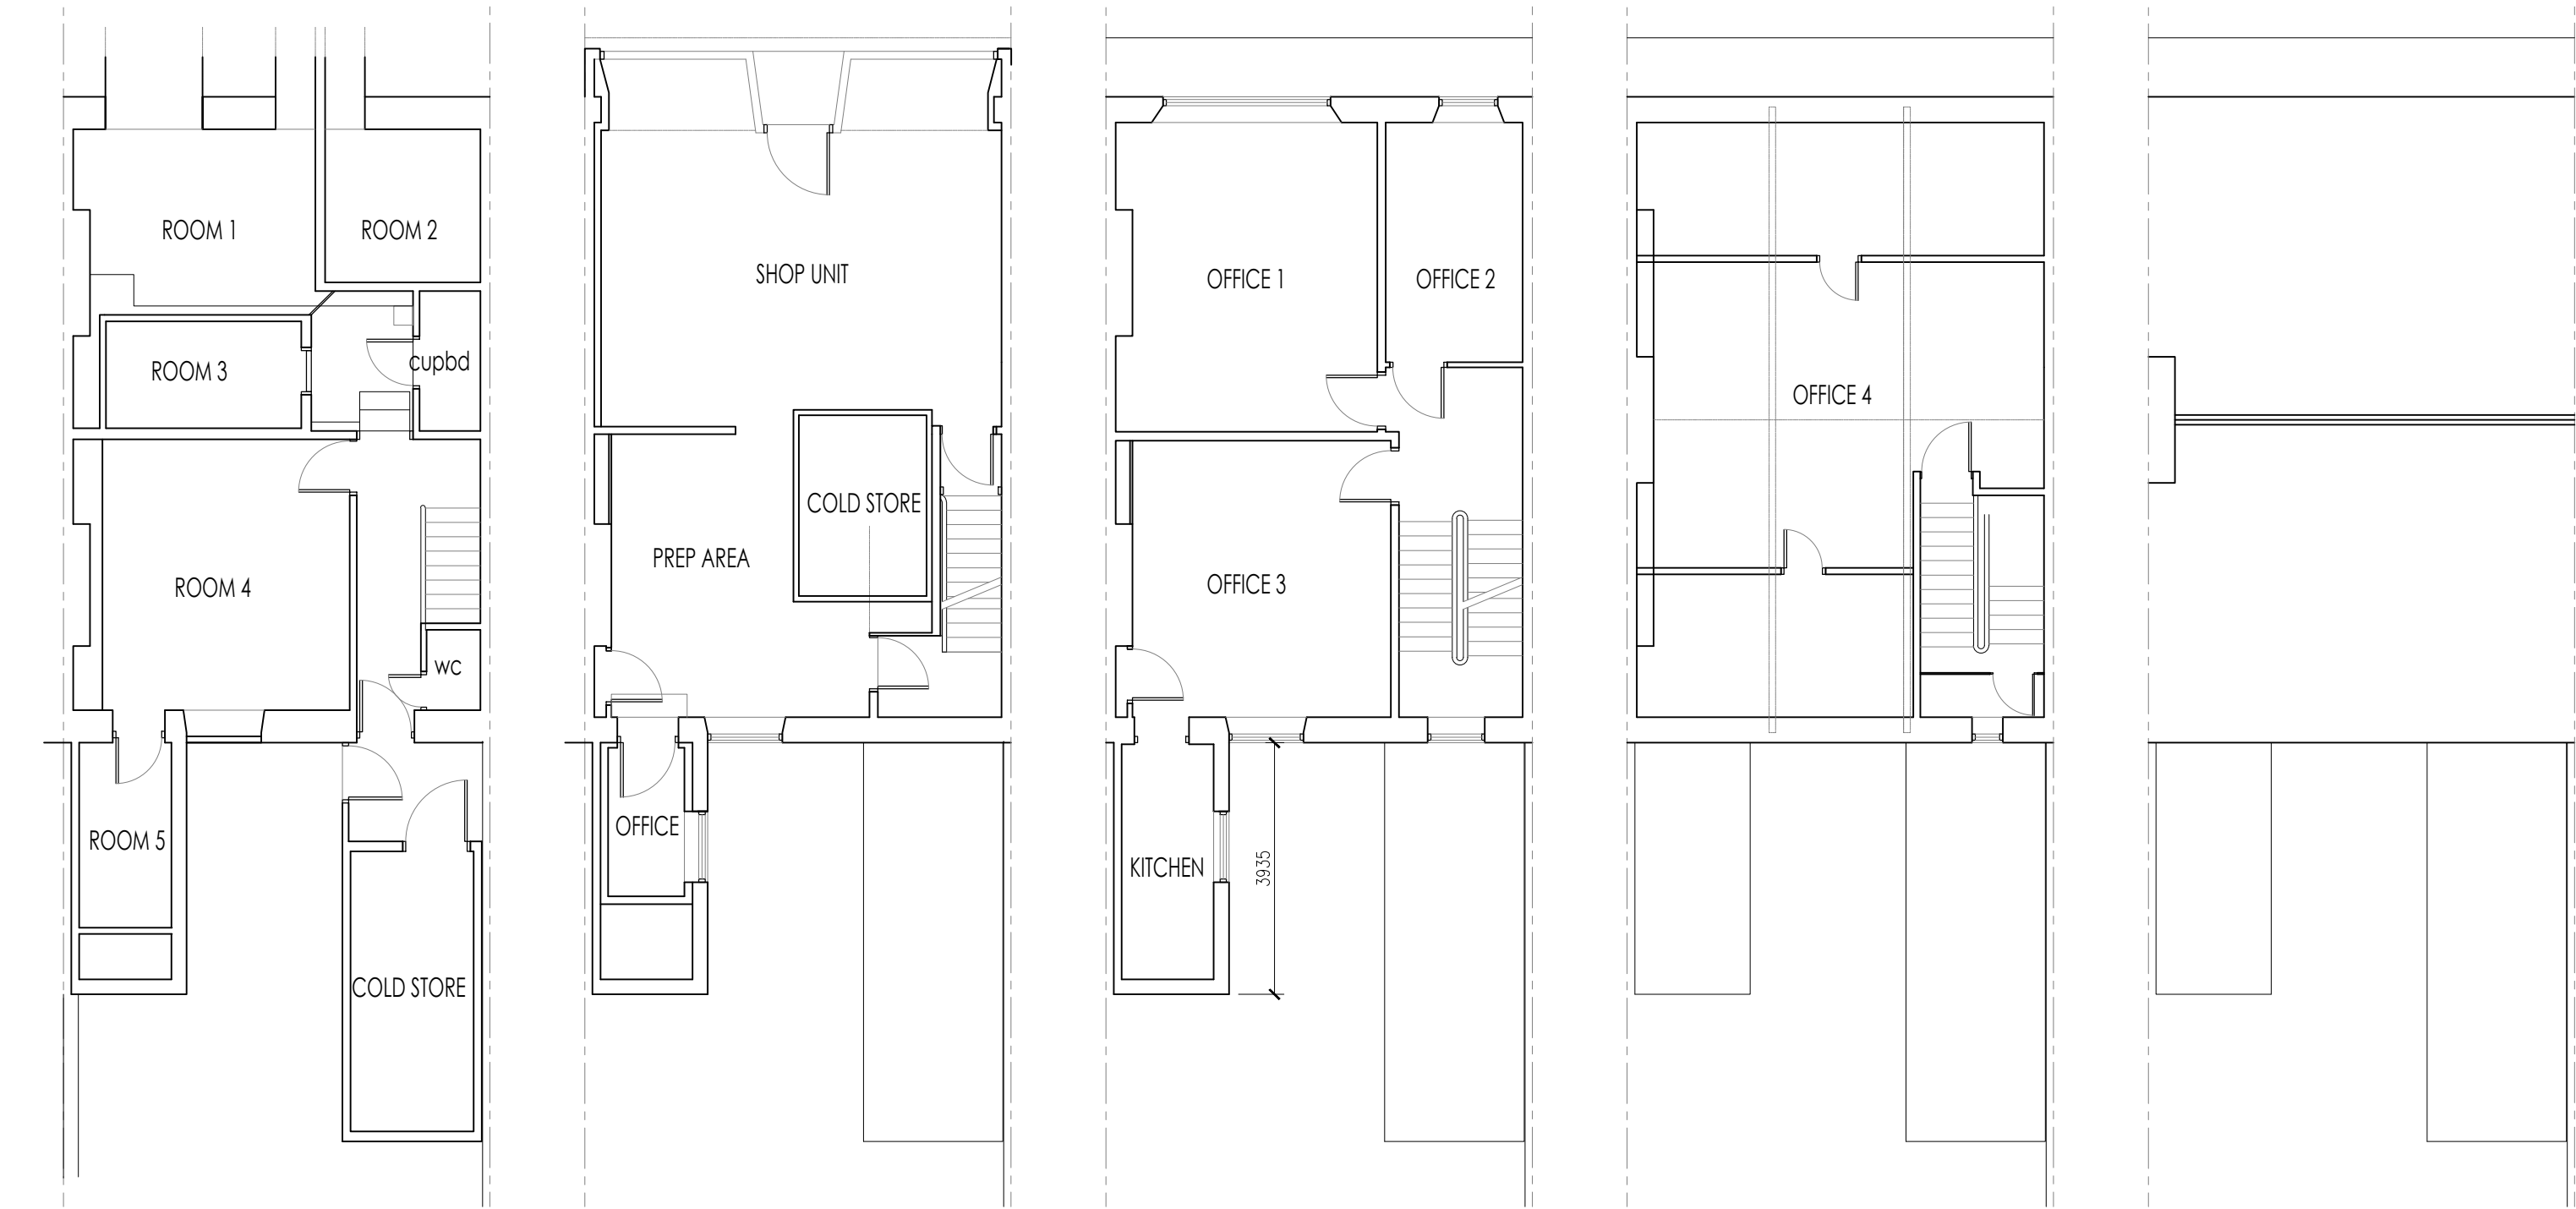


LOWER GRD FLR PLAN
SCALE 1:100

GRD FLR PLAN
SCALE 1:100


FIRST FLR PLAN
SCALE 1:100

ATTIC FLR PLAN
SCALE 1:100

ROOF PLAN
SCALE 1:100

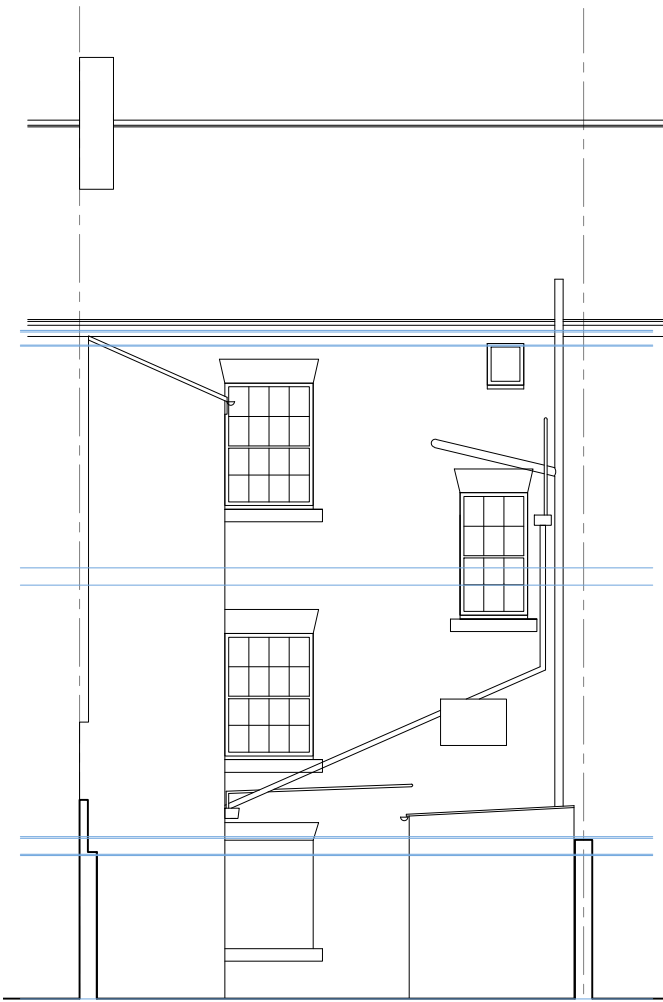


EAST ELEVATION
SCALE 1:100

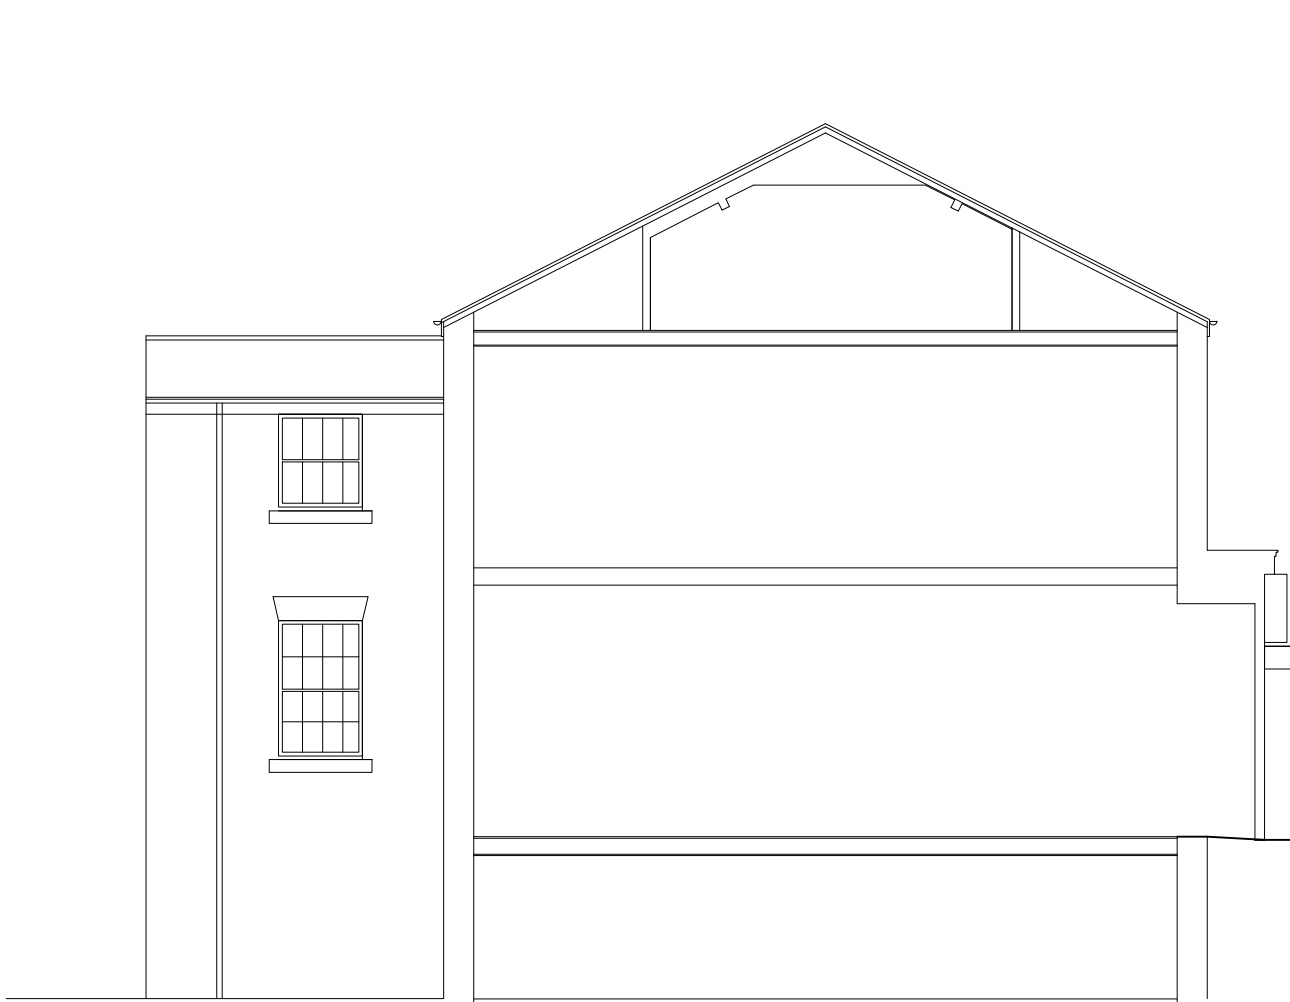


NORTH ELEVATION
SCALE 1:100



WEST ELEVATION
SCALE 1:100

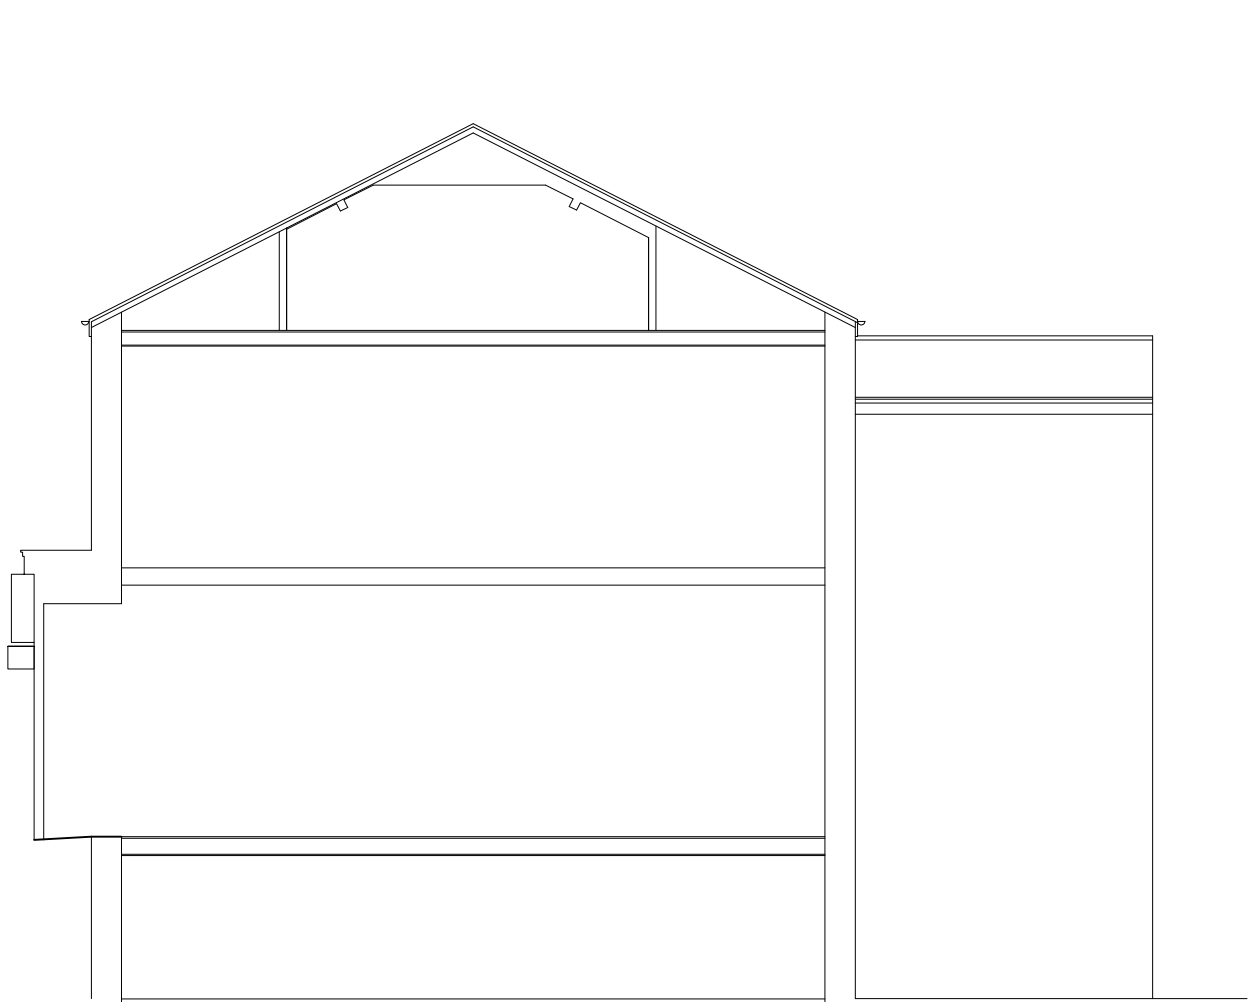

SOUTH ELEVATION
SCALE 1:100

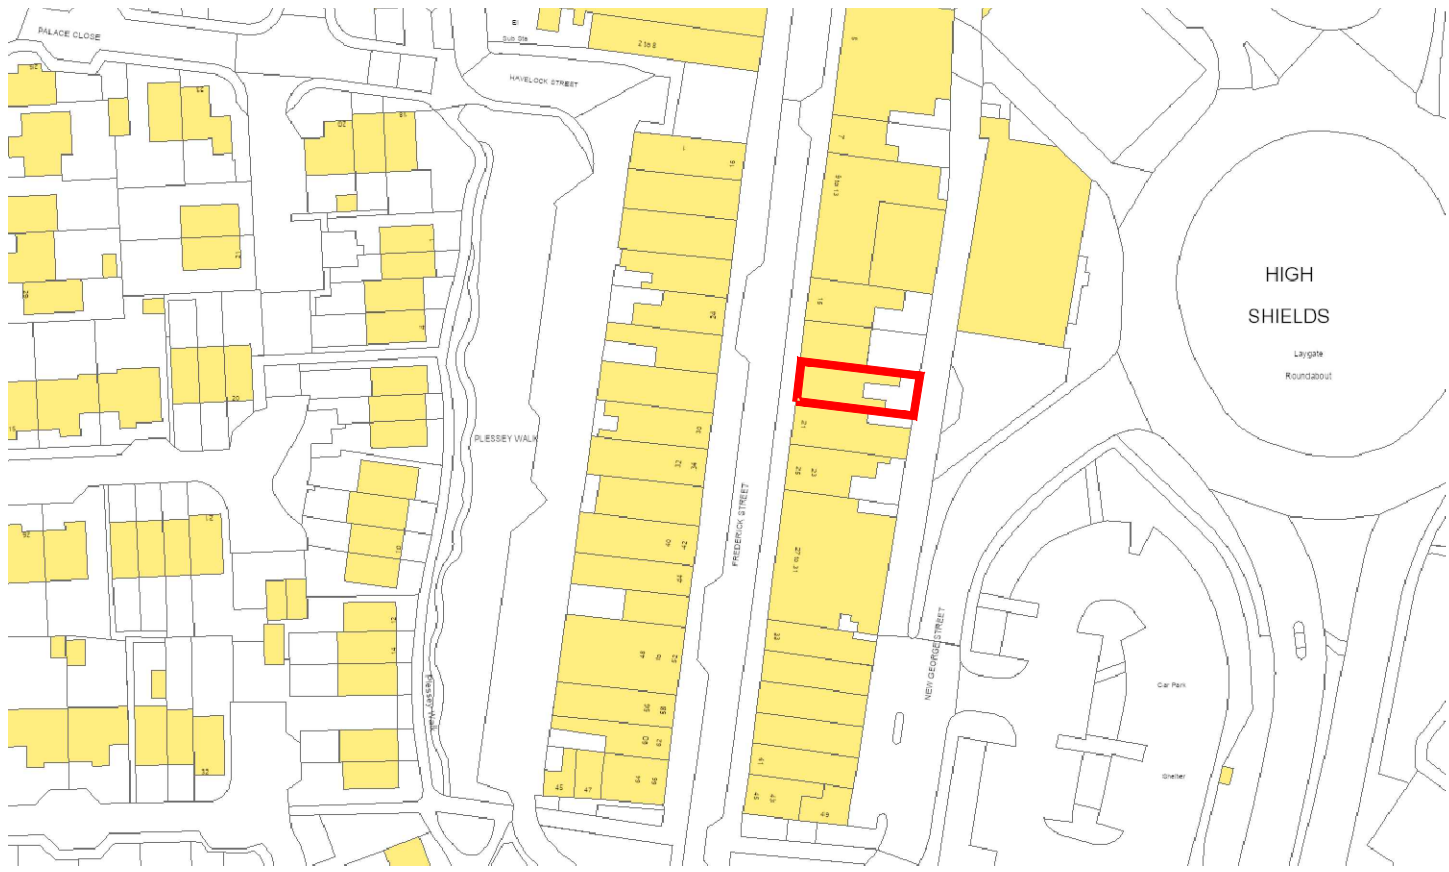

SITE LOCATION PLAN
SCALE 1:1250

CLIENT XXXXX		
PROJECT 19 FREDERICK STREET		
TITLE EXISTING AND PROPOSED PLANS		
SCALE @ A1 varies		STATUS Planning
LEVEL 1 DRAWN #####		DATE 22.08.2025
DRAWING NUMBER #####	PO-20-100	REVISION A