


PROPOSED

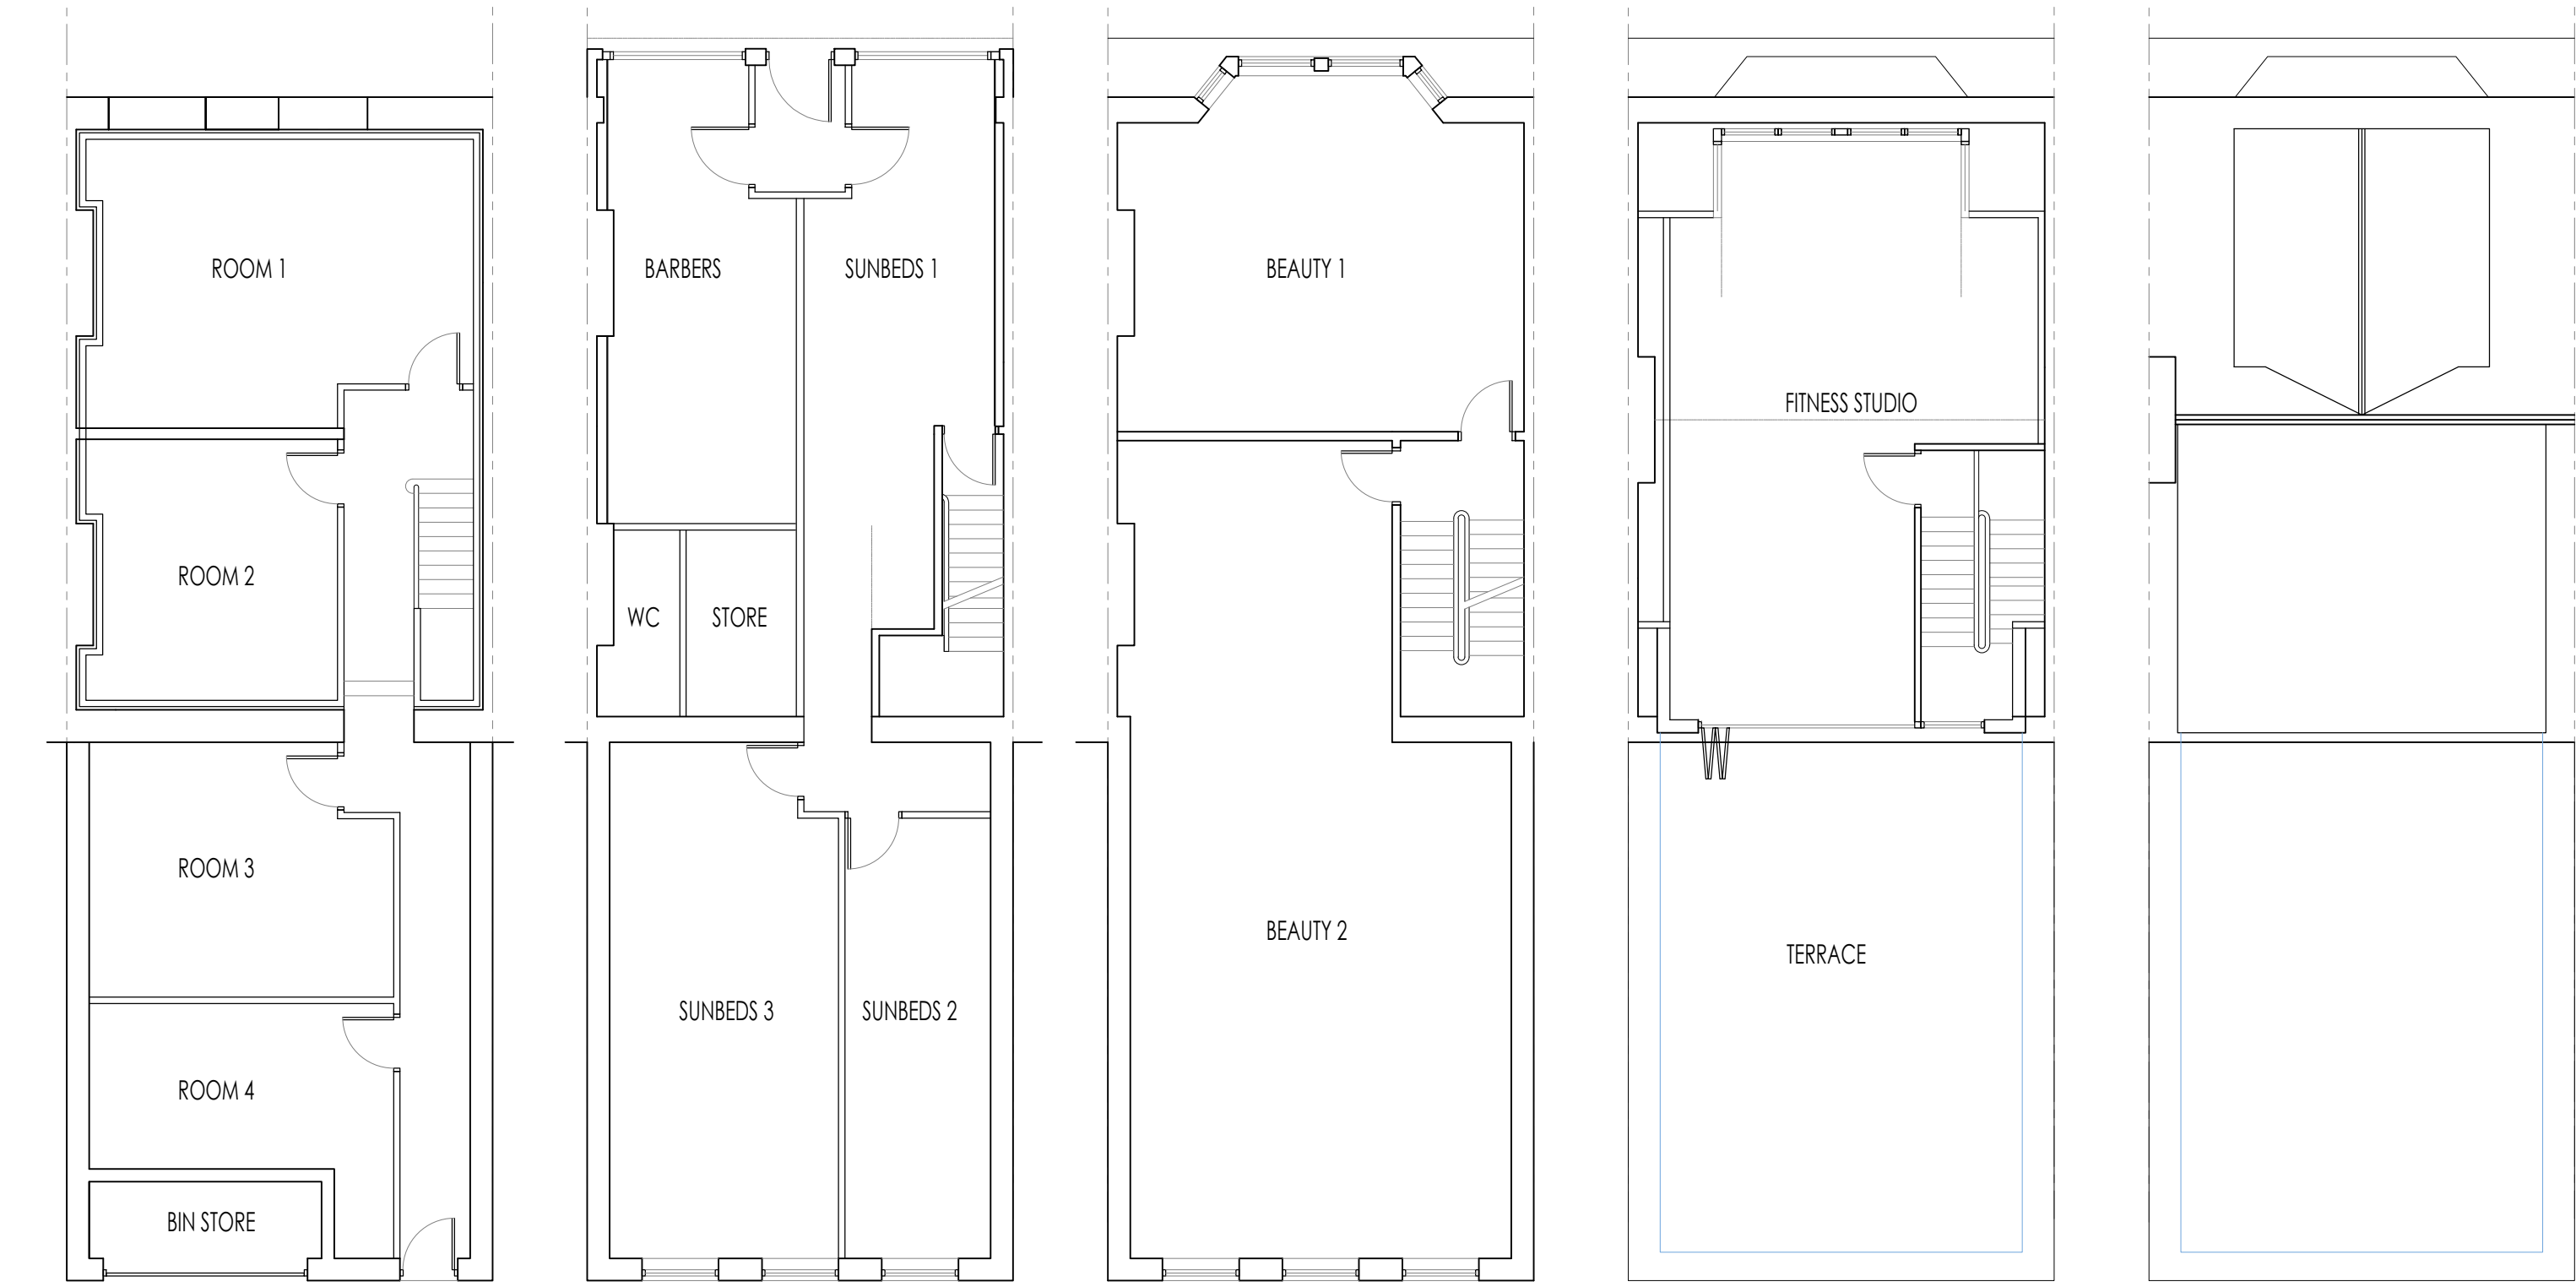

LOWER GRD FLR PLAN
SCALE 1:100

GRD FLR PLAN
SCALE 1:100

FIRST FLR PLAN
SCALE 1:100

ATTIC FLR PLAN
SCALE 1:100

ROOF PLAN
SCALE 1:100



EAST ELEVATION
SCALE 1:100

NORTH ELEVATION
SCALE 1:100

WEST ELEVATION
SCALE 1:100

SOUTH ELEVATION
SCALE 1:100

CLIENT XXXXX		
PROJECT 19 FREDERICK STREET		
TITLE PROPOSED PLANS AND ELEVATIONS		
SCALE @ A1 1:100		STATUS Planning
NAME	SIGNATURE	DATE
LEVEL 1 DRAWN	####	22.08.2025
DRAWING NUMBER	####	REVISION
	PO-20-101	/