



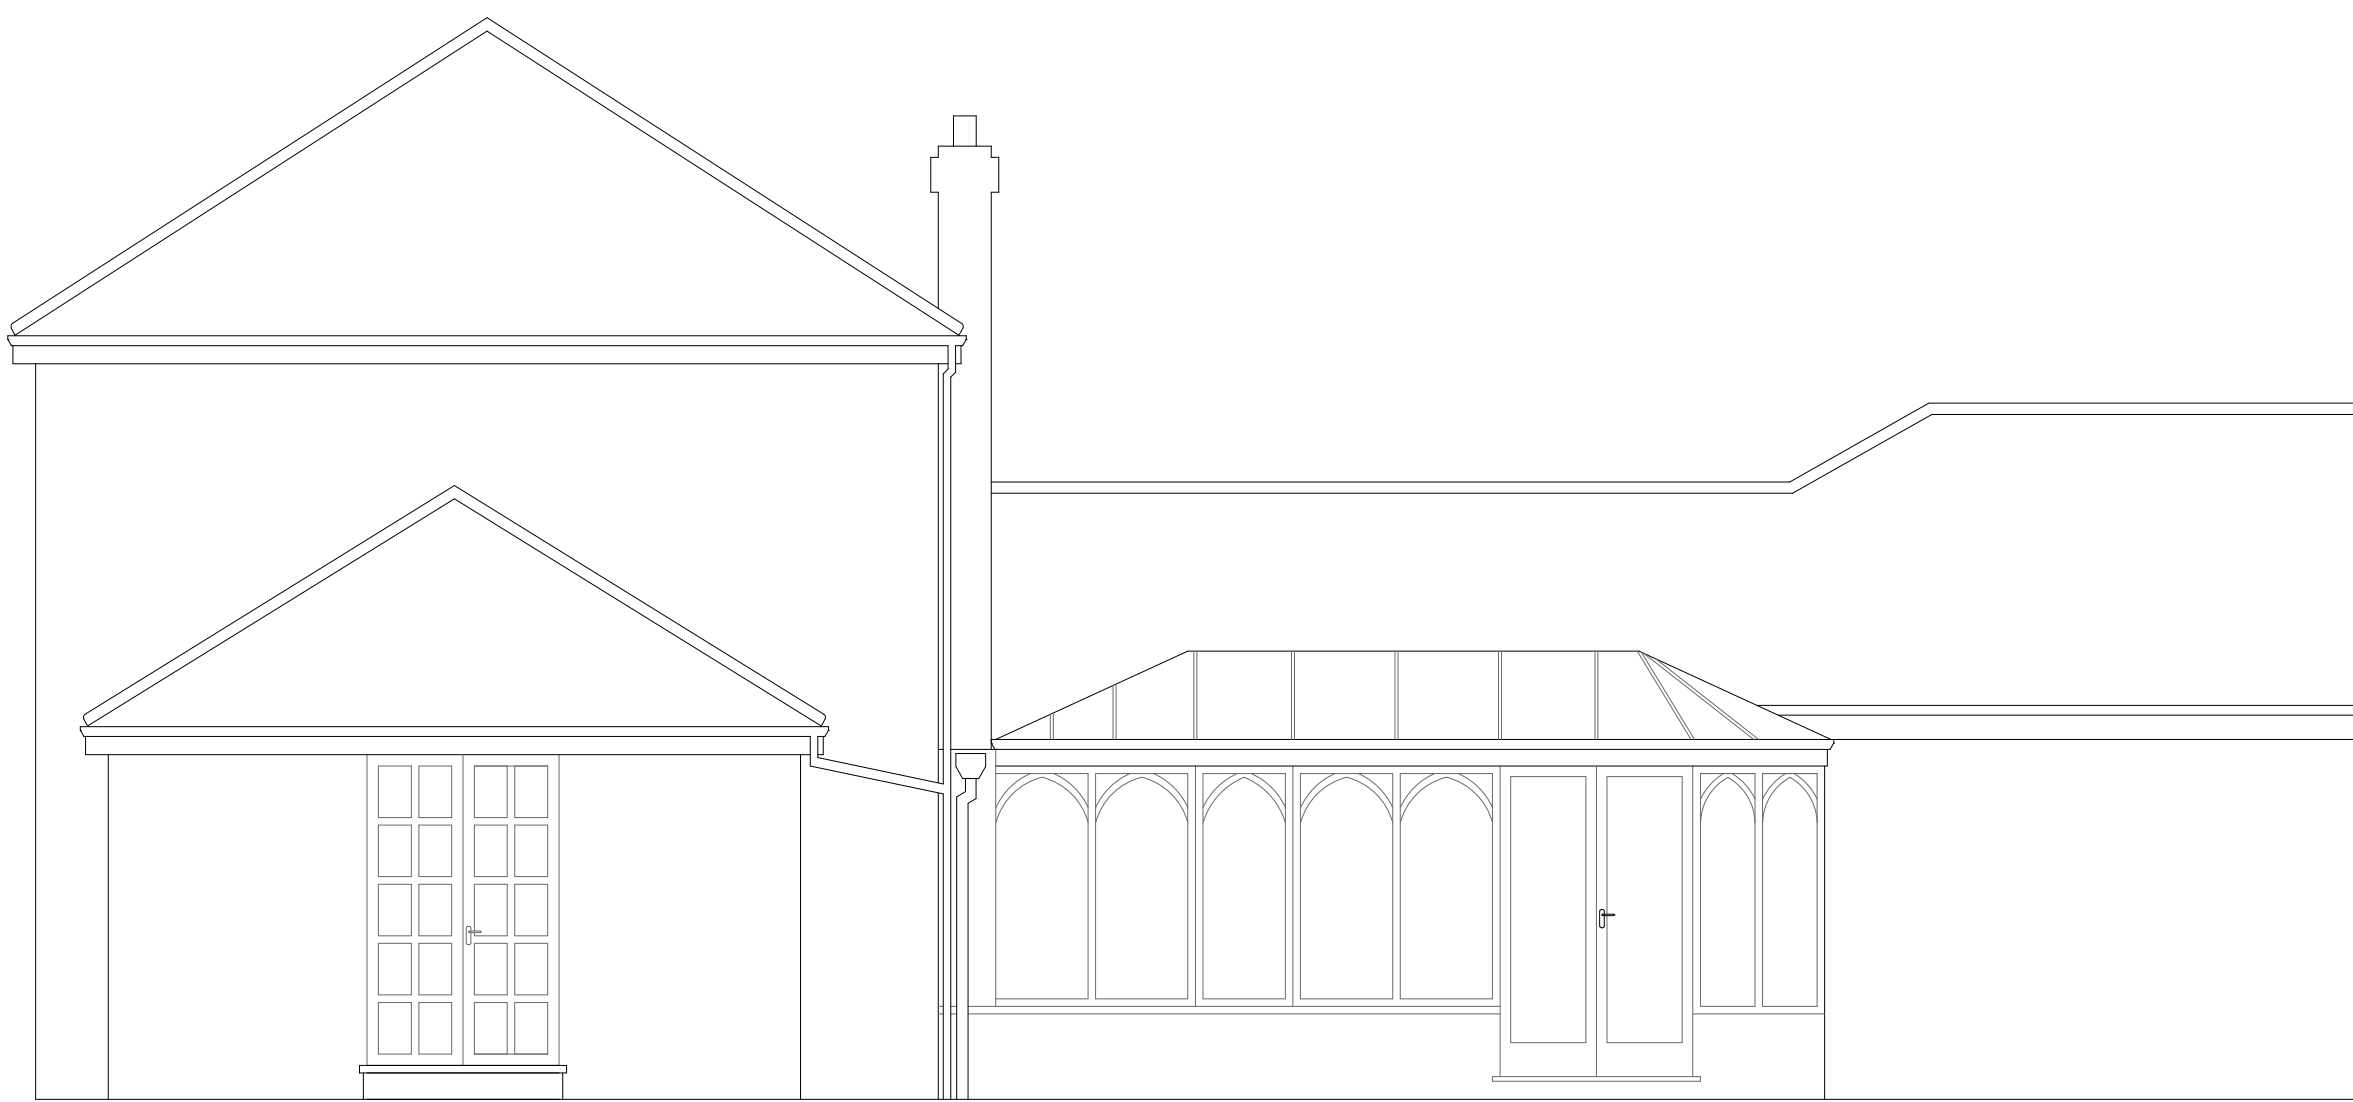

South elevation

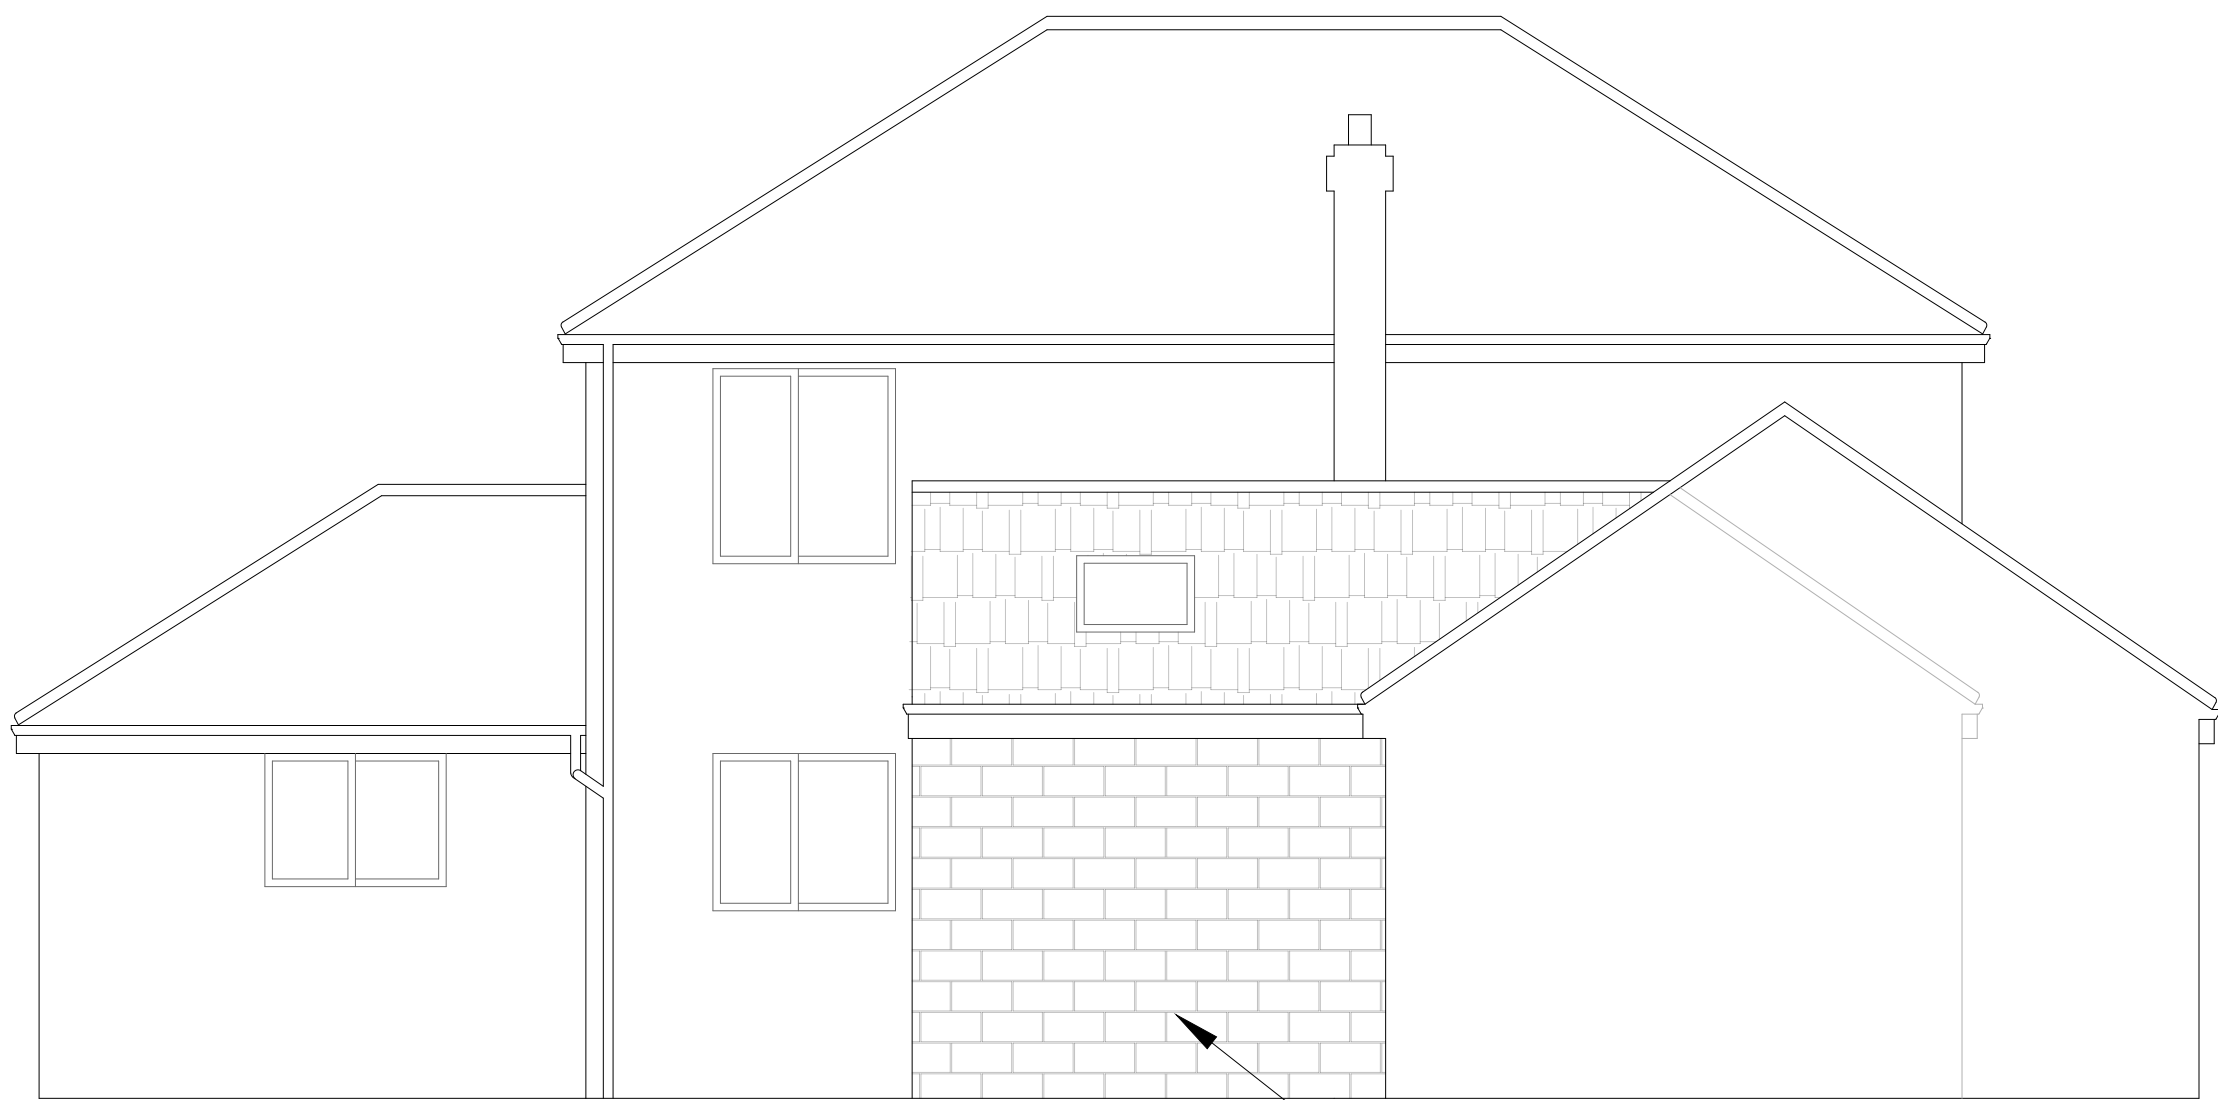

West elevation




South elevation



West elevation



Proposed masonry to be stone,
matching example shown

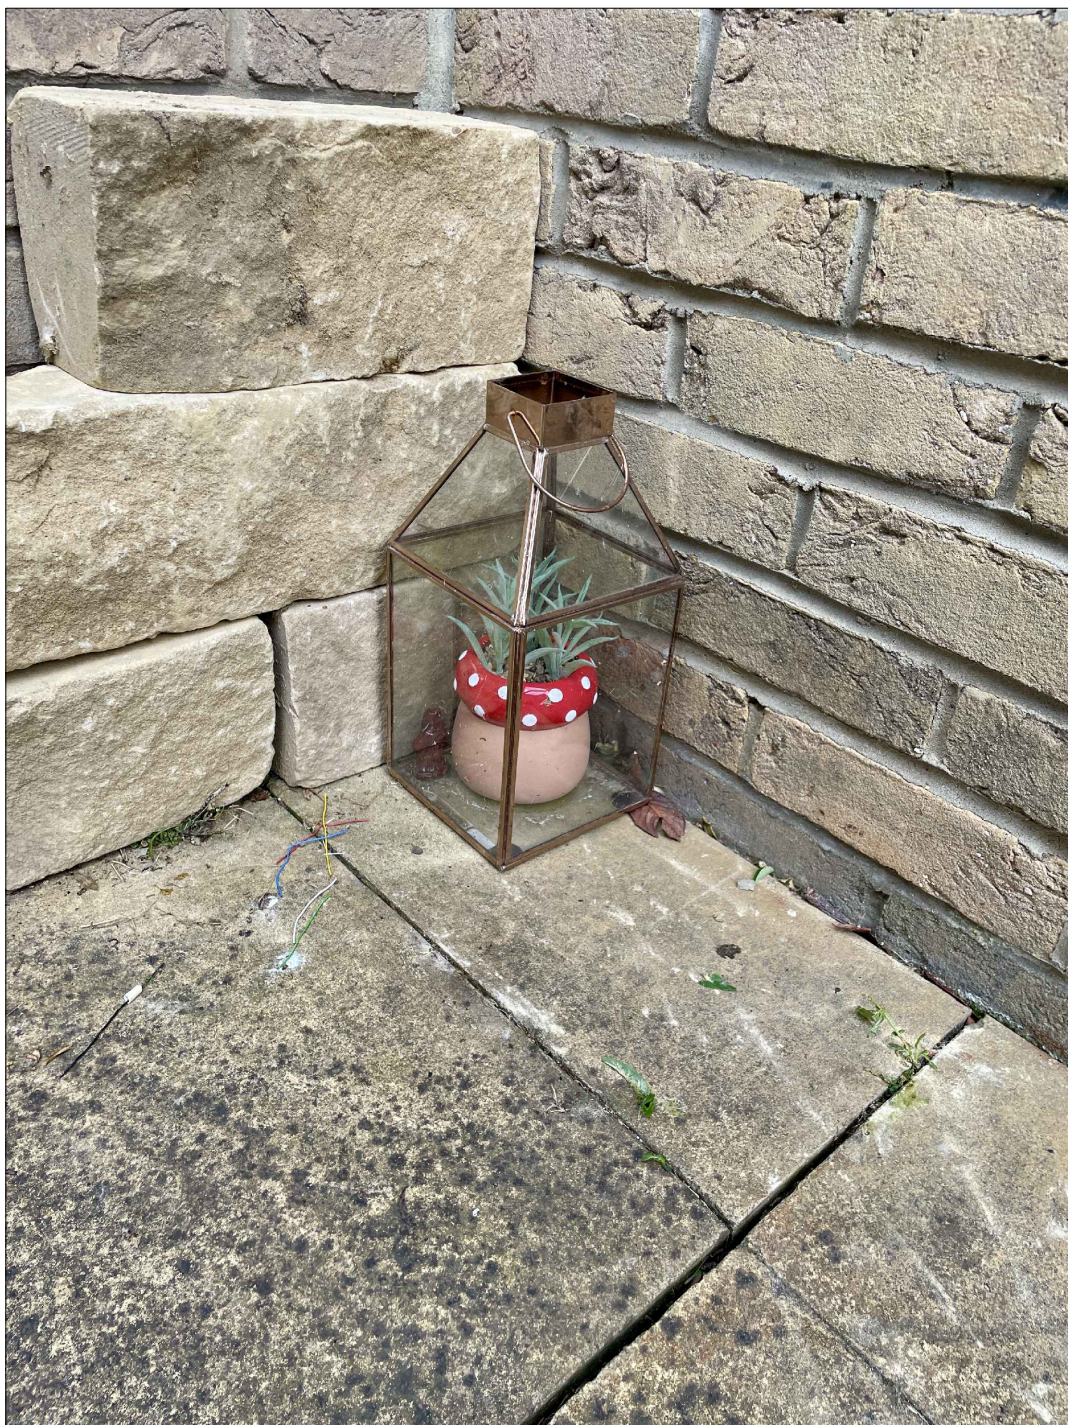

Proposed sandstone shown
stacked against existing dwelling
to show color comparison

Date			Amendments	Revision
Status			Planning	
Client			Mark Daglish	
Project			20HighBack Close, Jarrow	
Title			Existing & proposed elevations	
Drawn	Date	Scale		
JD	Sept 25	1:50		
Drawing No.			Planning/MG/01	revision
All dimensions to be checked on site.				