




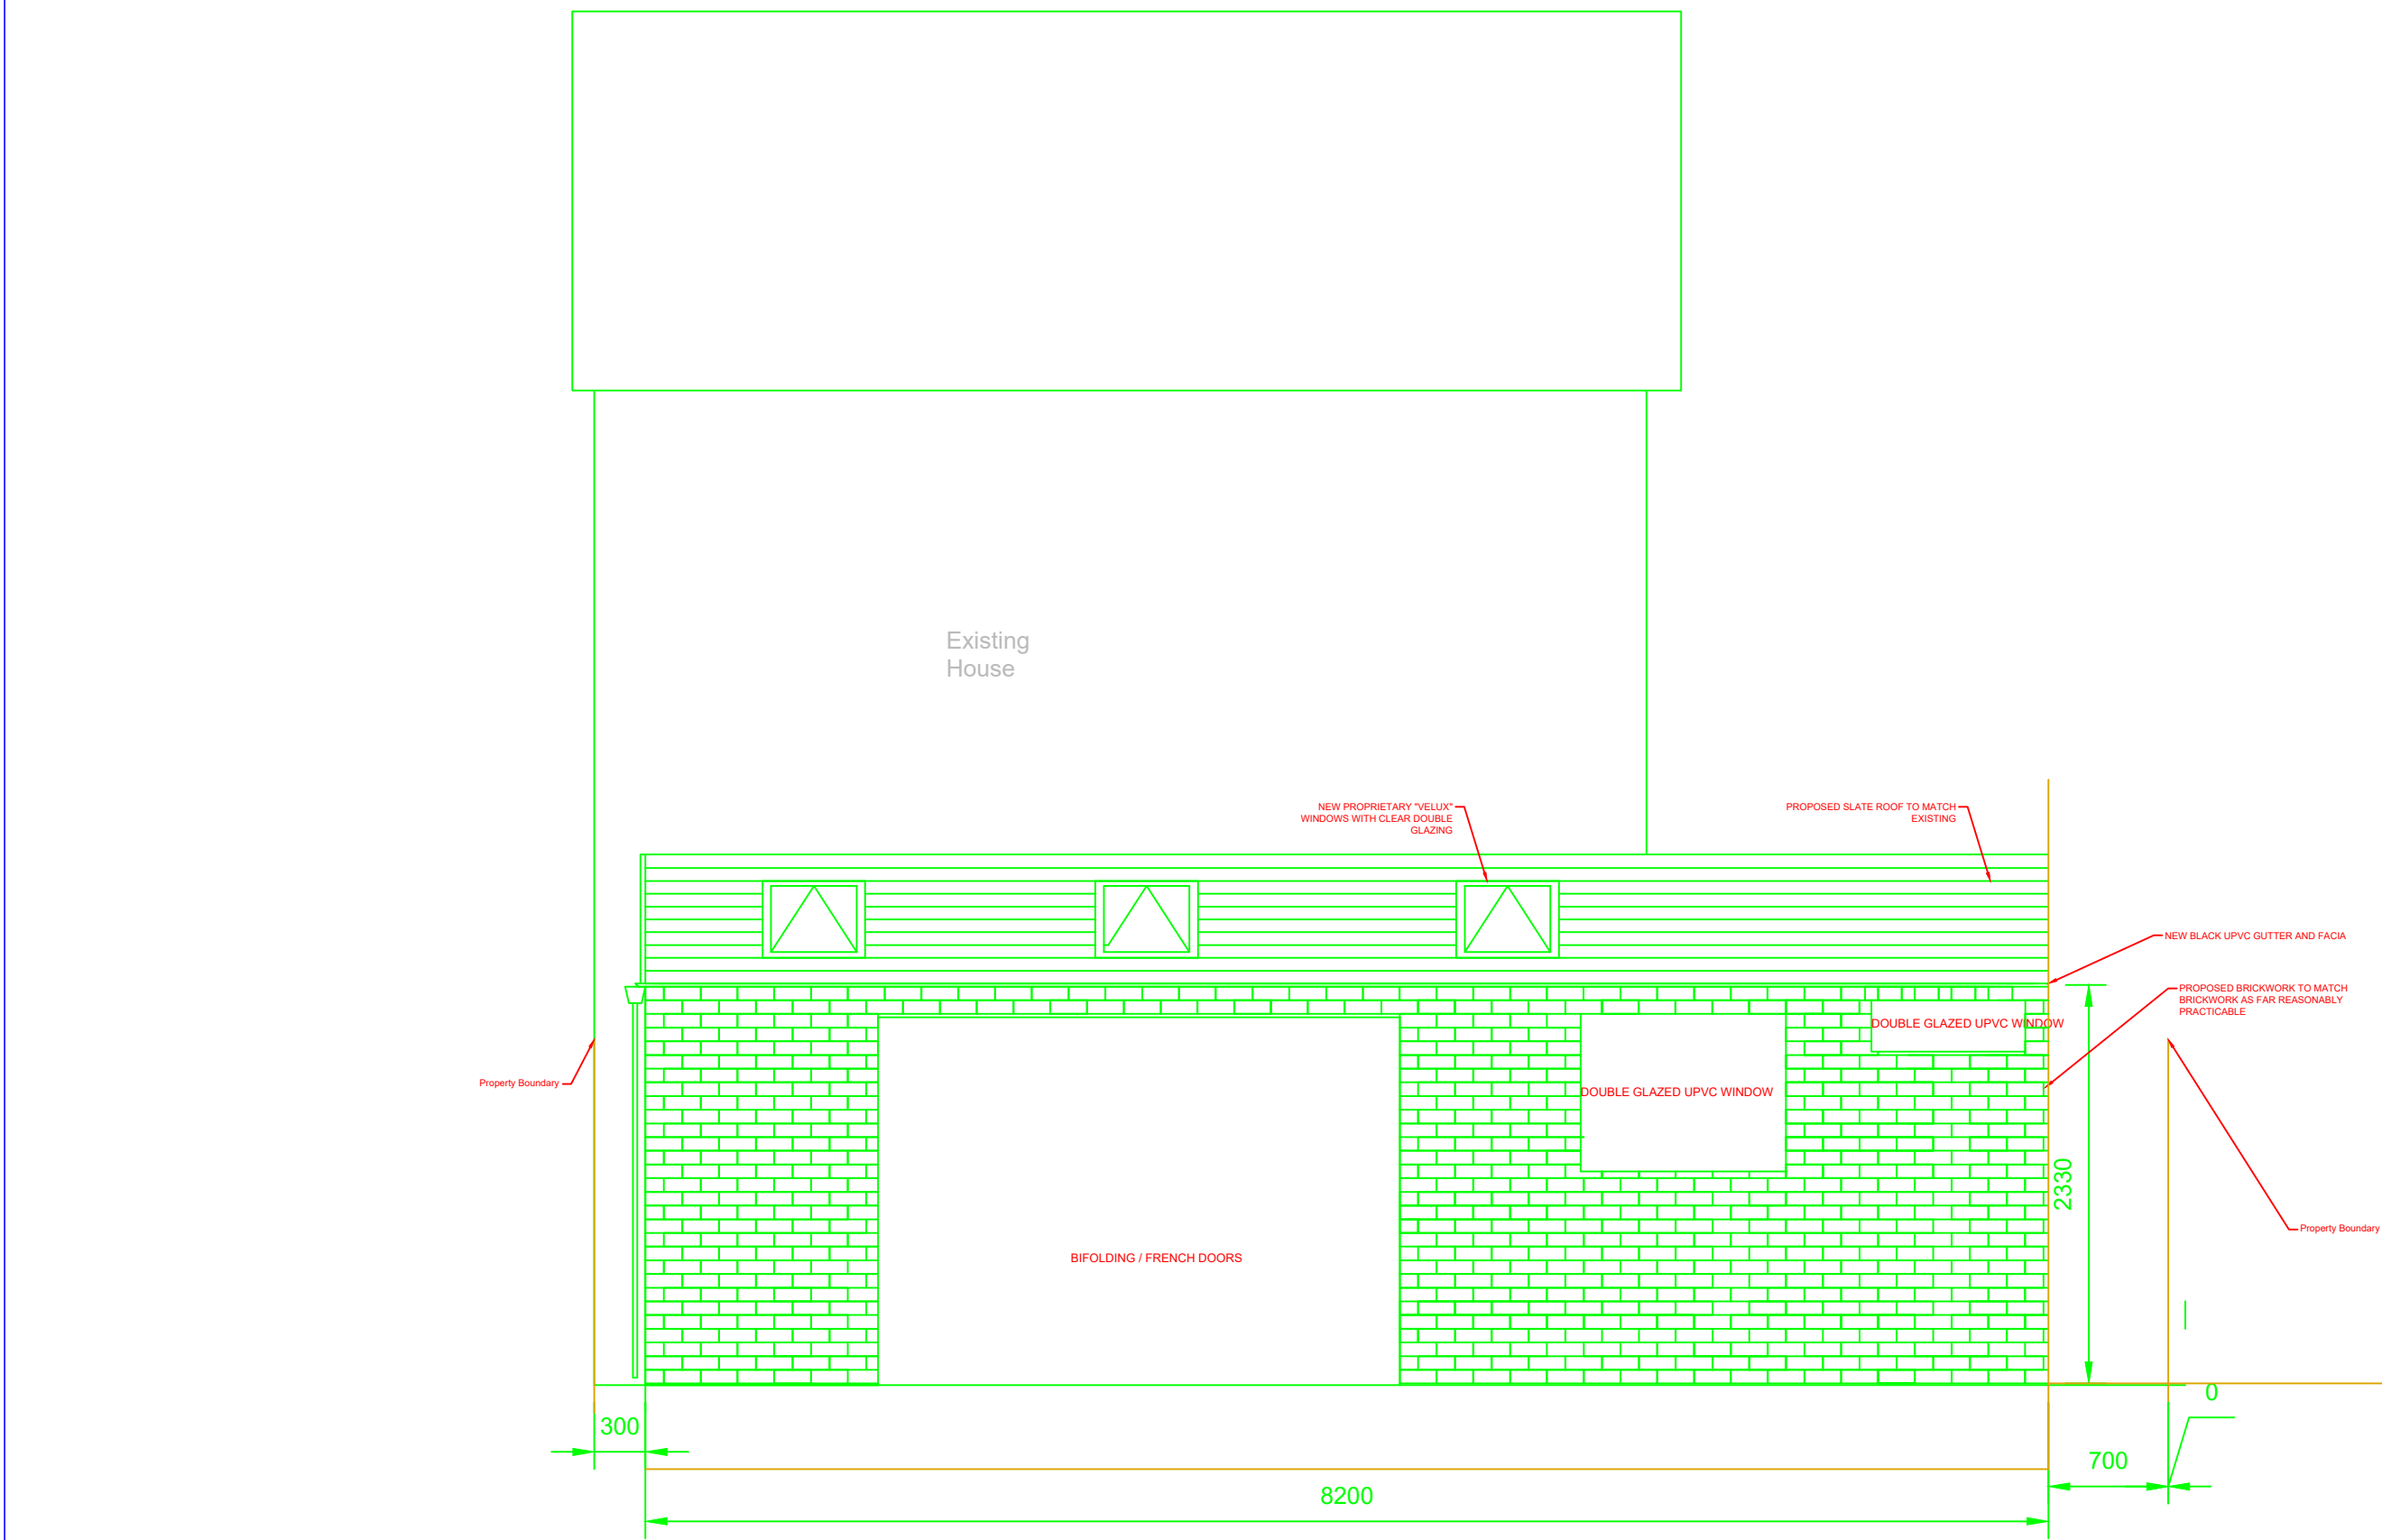

Rear Elevation
SCALE 1:50

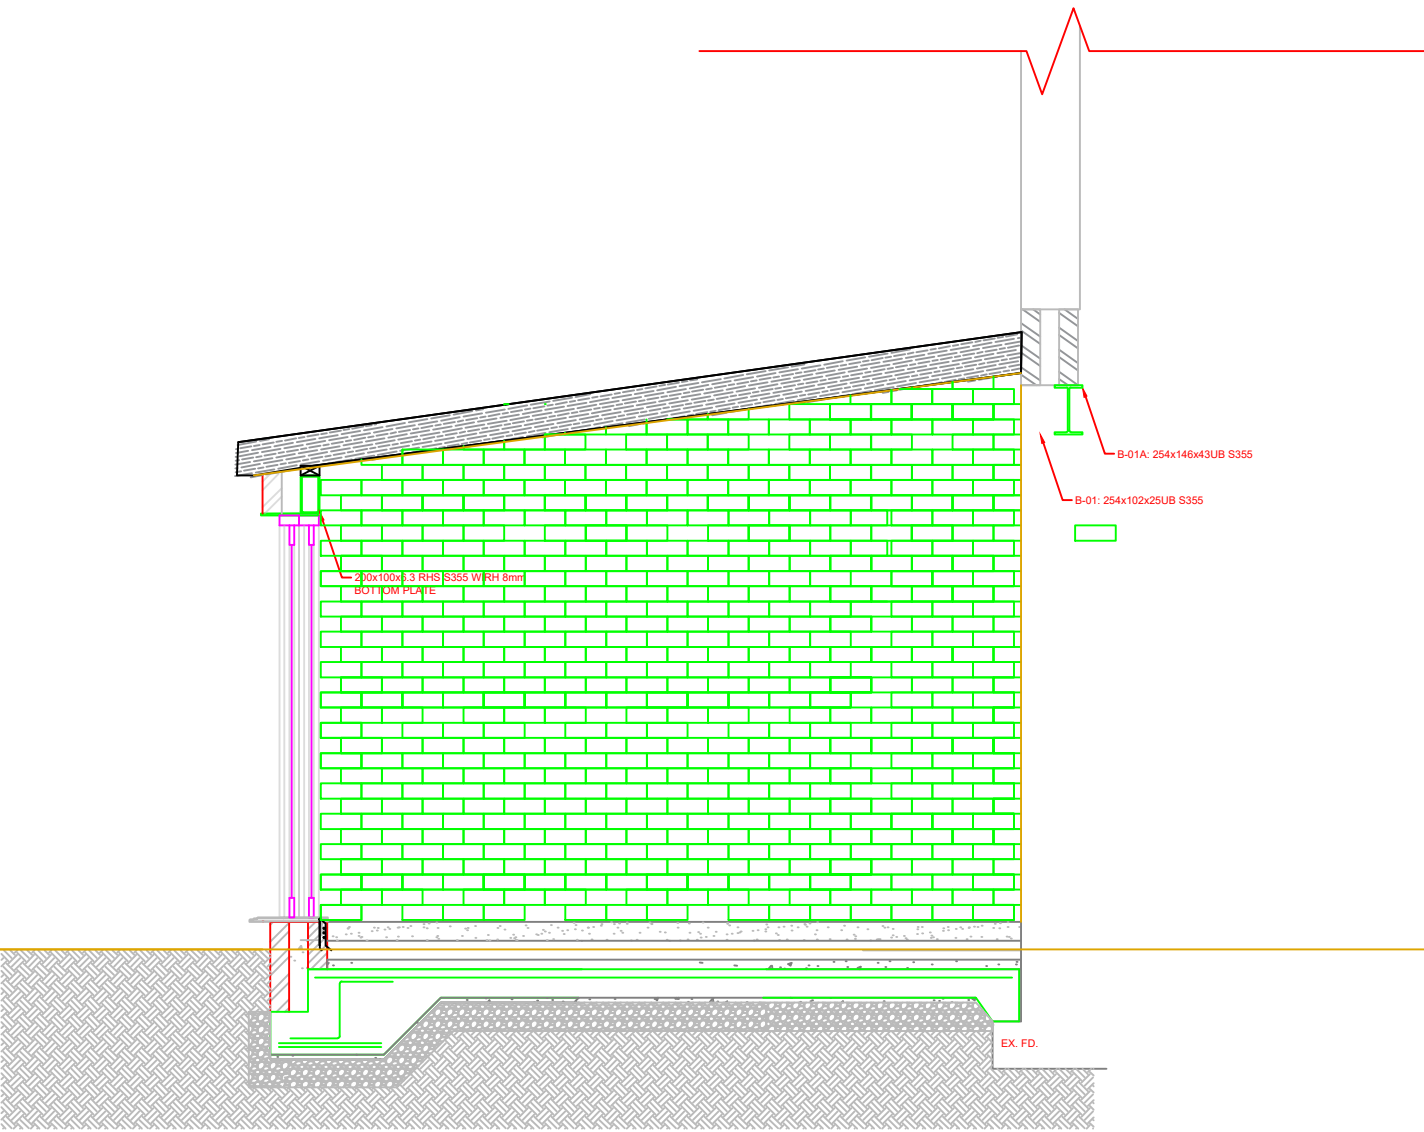

East Side Elevation
SCALE 1:50

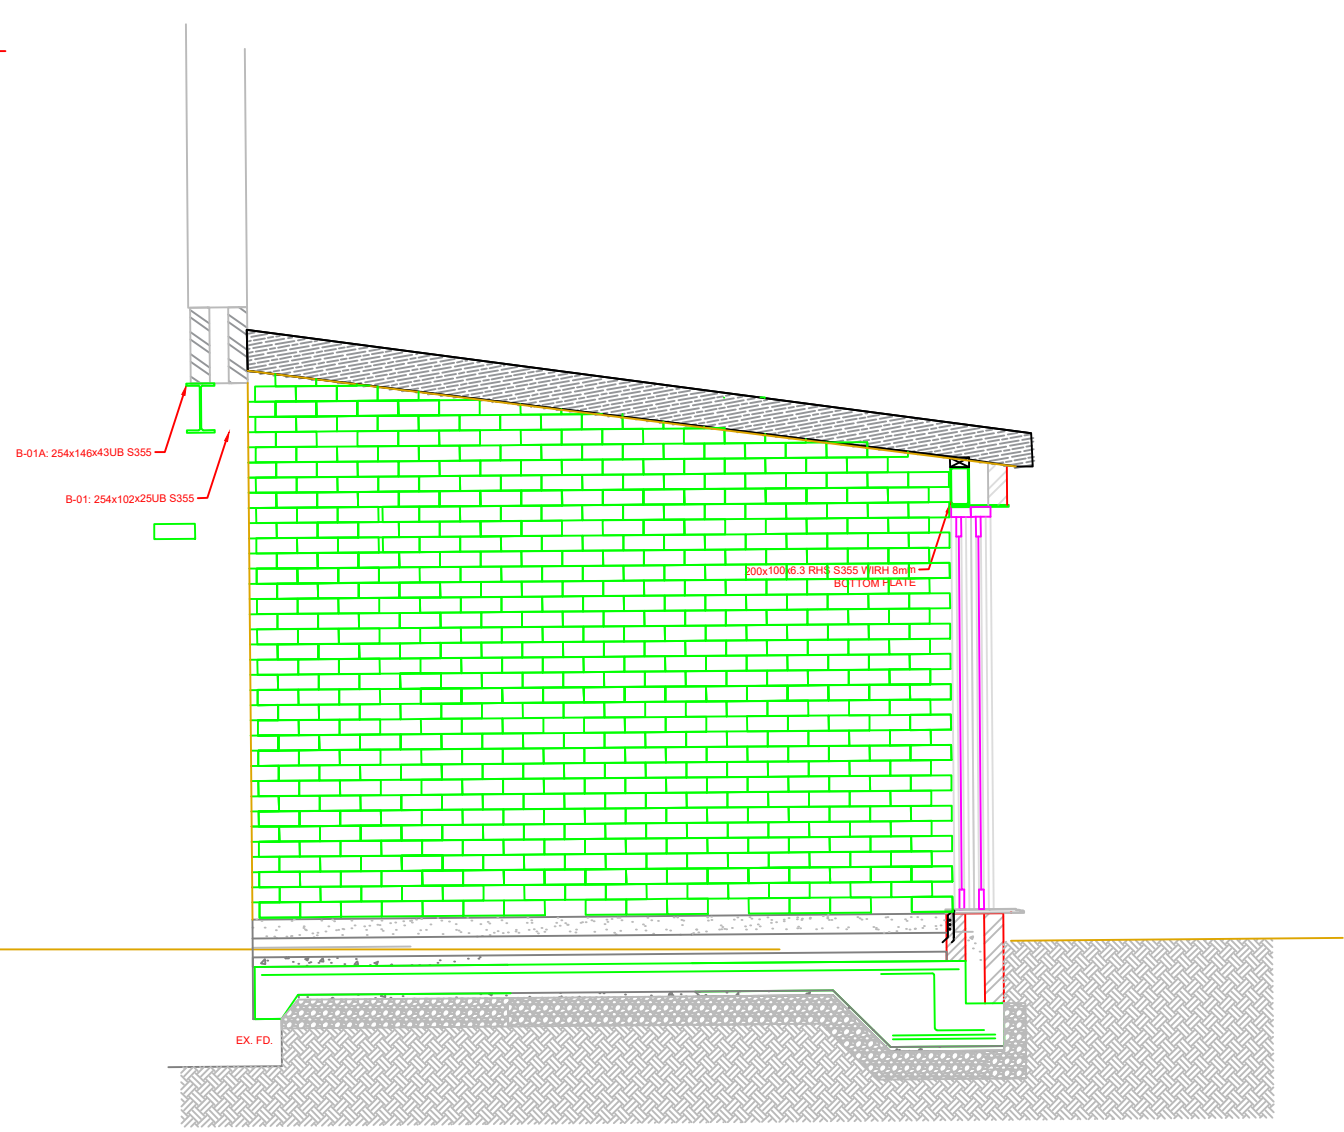

West Side Elevation
SCALE 1:50

NOTES:

P1	11/07/25	PRELIMINARY ISSUE	SB	SB
REV.	DATE	DESCRIPTION	BY	APP

DRAWING NO	DATE
2507-01-03	11.07.25
DRAWN	SCALE
MR	AS STATED @ A1

DRAWING	PROJECT
Proposed Site Sections	3 Ferndale Avenue, East Boldon, NE36 0TQ

