


EXISTING REAR 1:100

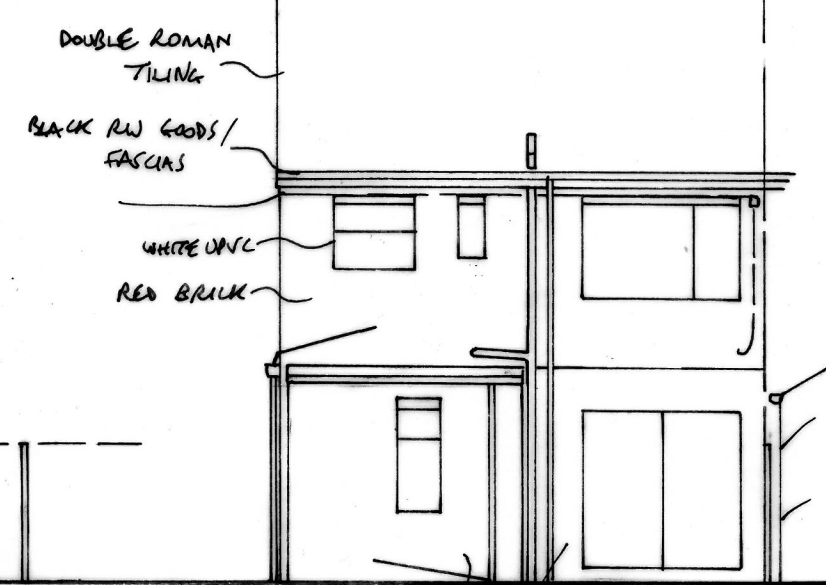


PROPOSED SIDES 1:100




* 2ND. 203x203x52 kg/m. U.C.'S BOLTED TOGETHER @ 900mm. MAXIM. C/C WITH 18mm DIA. STEEL BOLTS IN 18mm DIAMETER HOLES. MINIM. 200mm. END BEARINGS ONTO 440x200x150mm CONCRETE PADSTONES ON 440x100mm BRICK PIERS BONDED INTO EXISTING WALLING.


CREAM PAINTED BRICKWORK

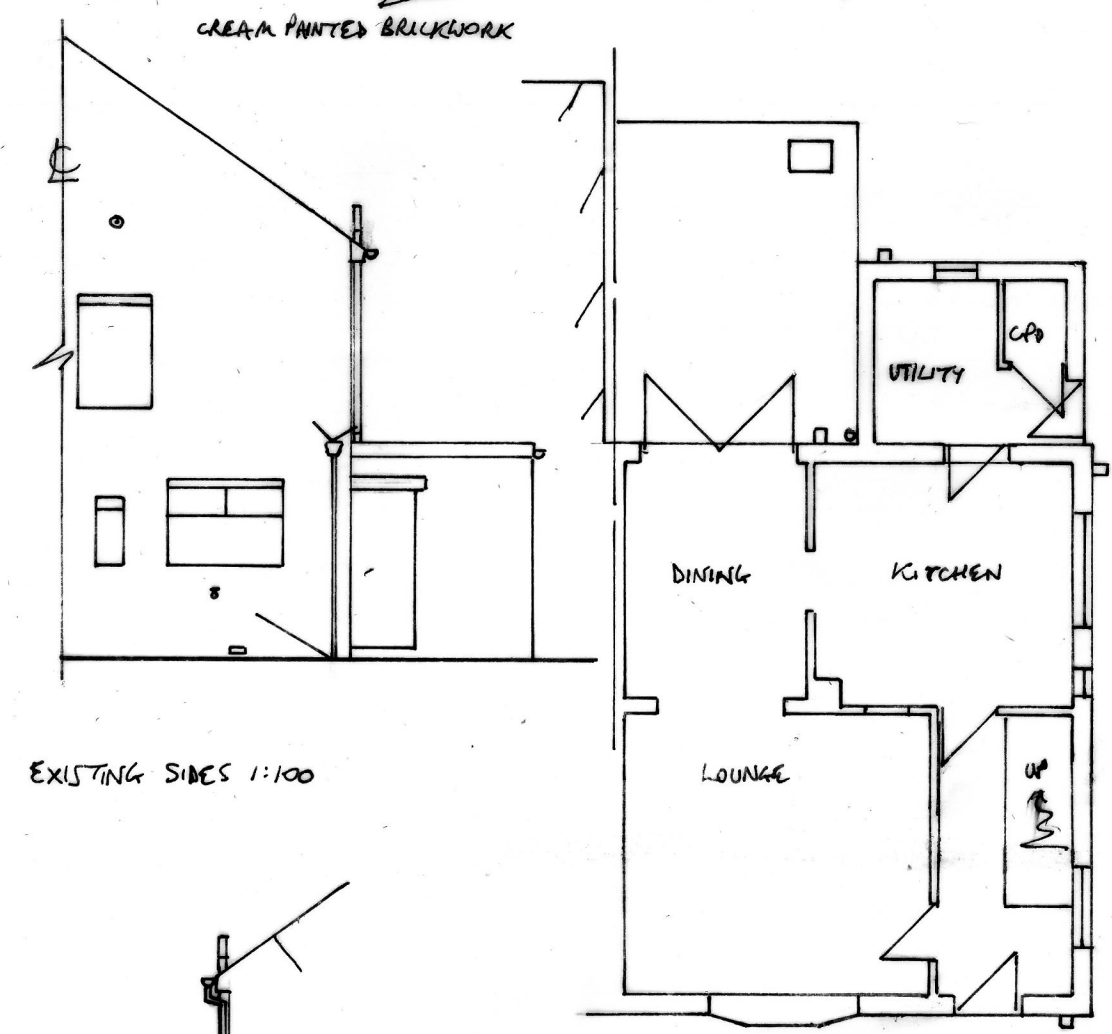

EXISTING SIDES 1:100

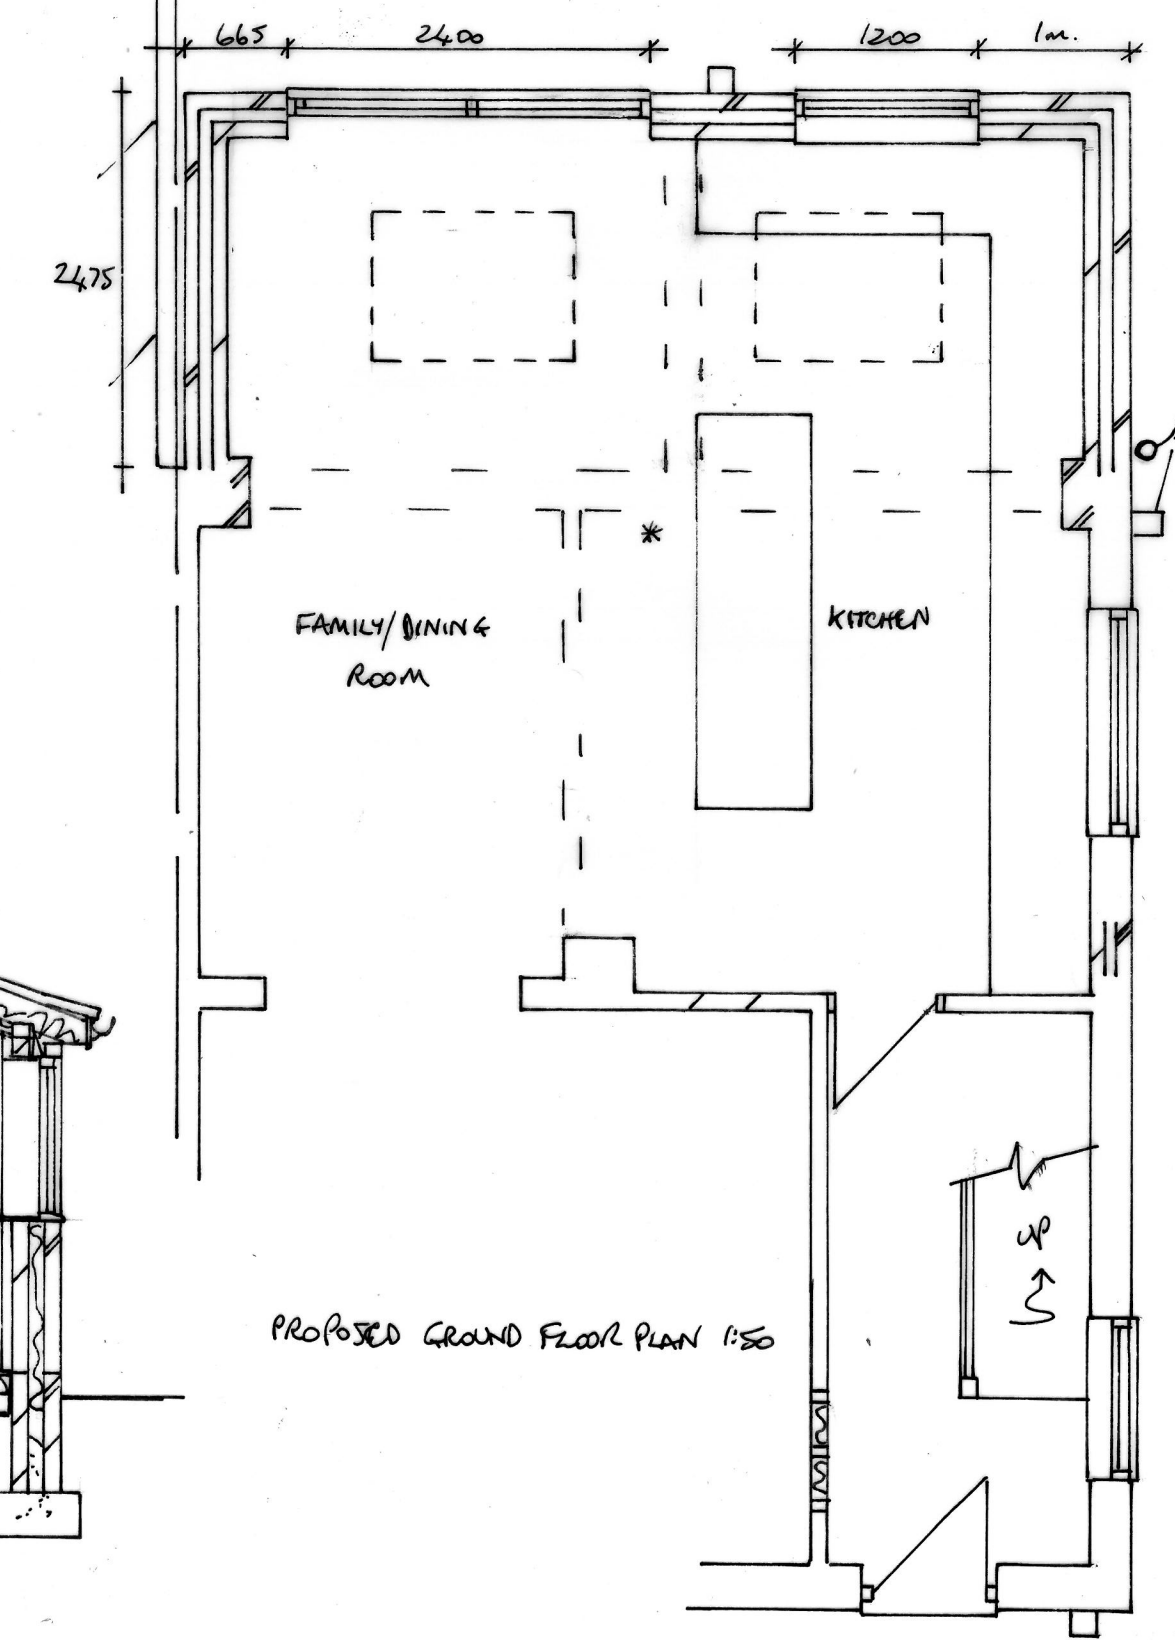

PROPOSED GROUND FLOOR PLAN 1:50

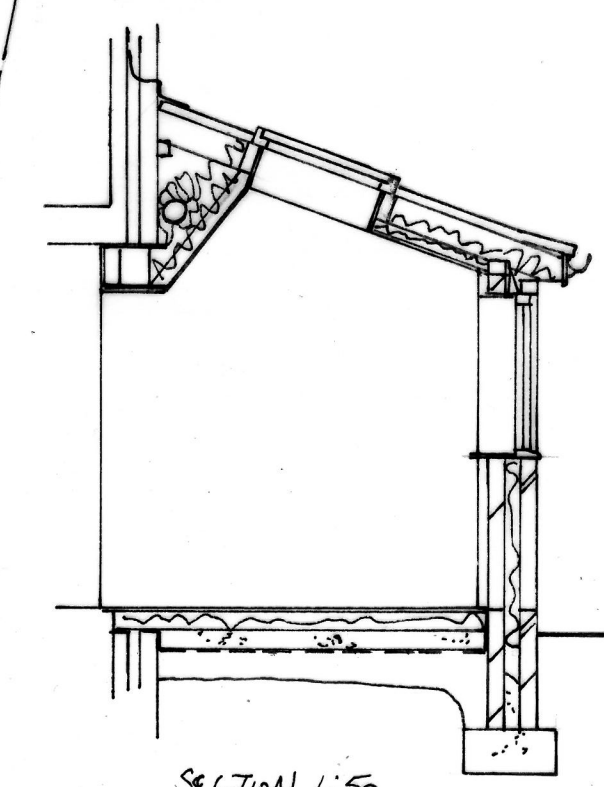

SECTION 1:50

PROPOSED EXTENSION TO 67 HYLTON AVE., S.SHIELDS
FOR P. STEPHENSON
DRG NO 0785/2752/376