
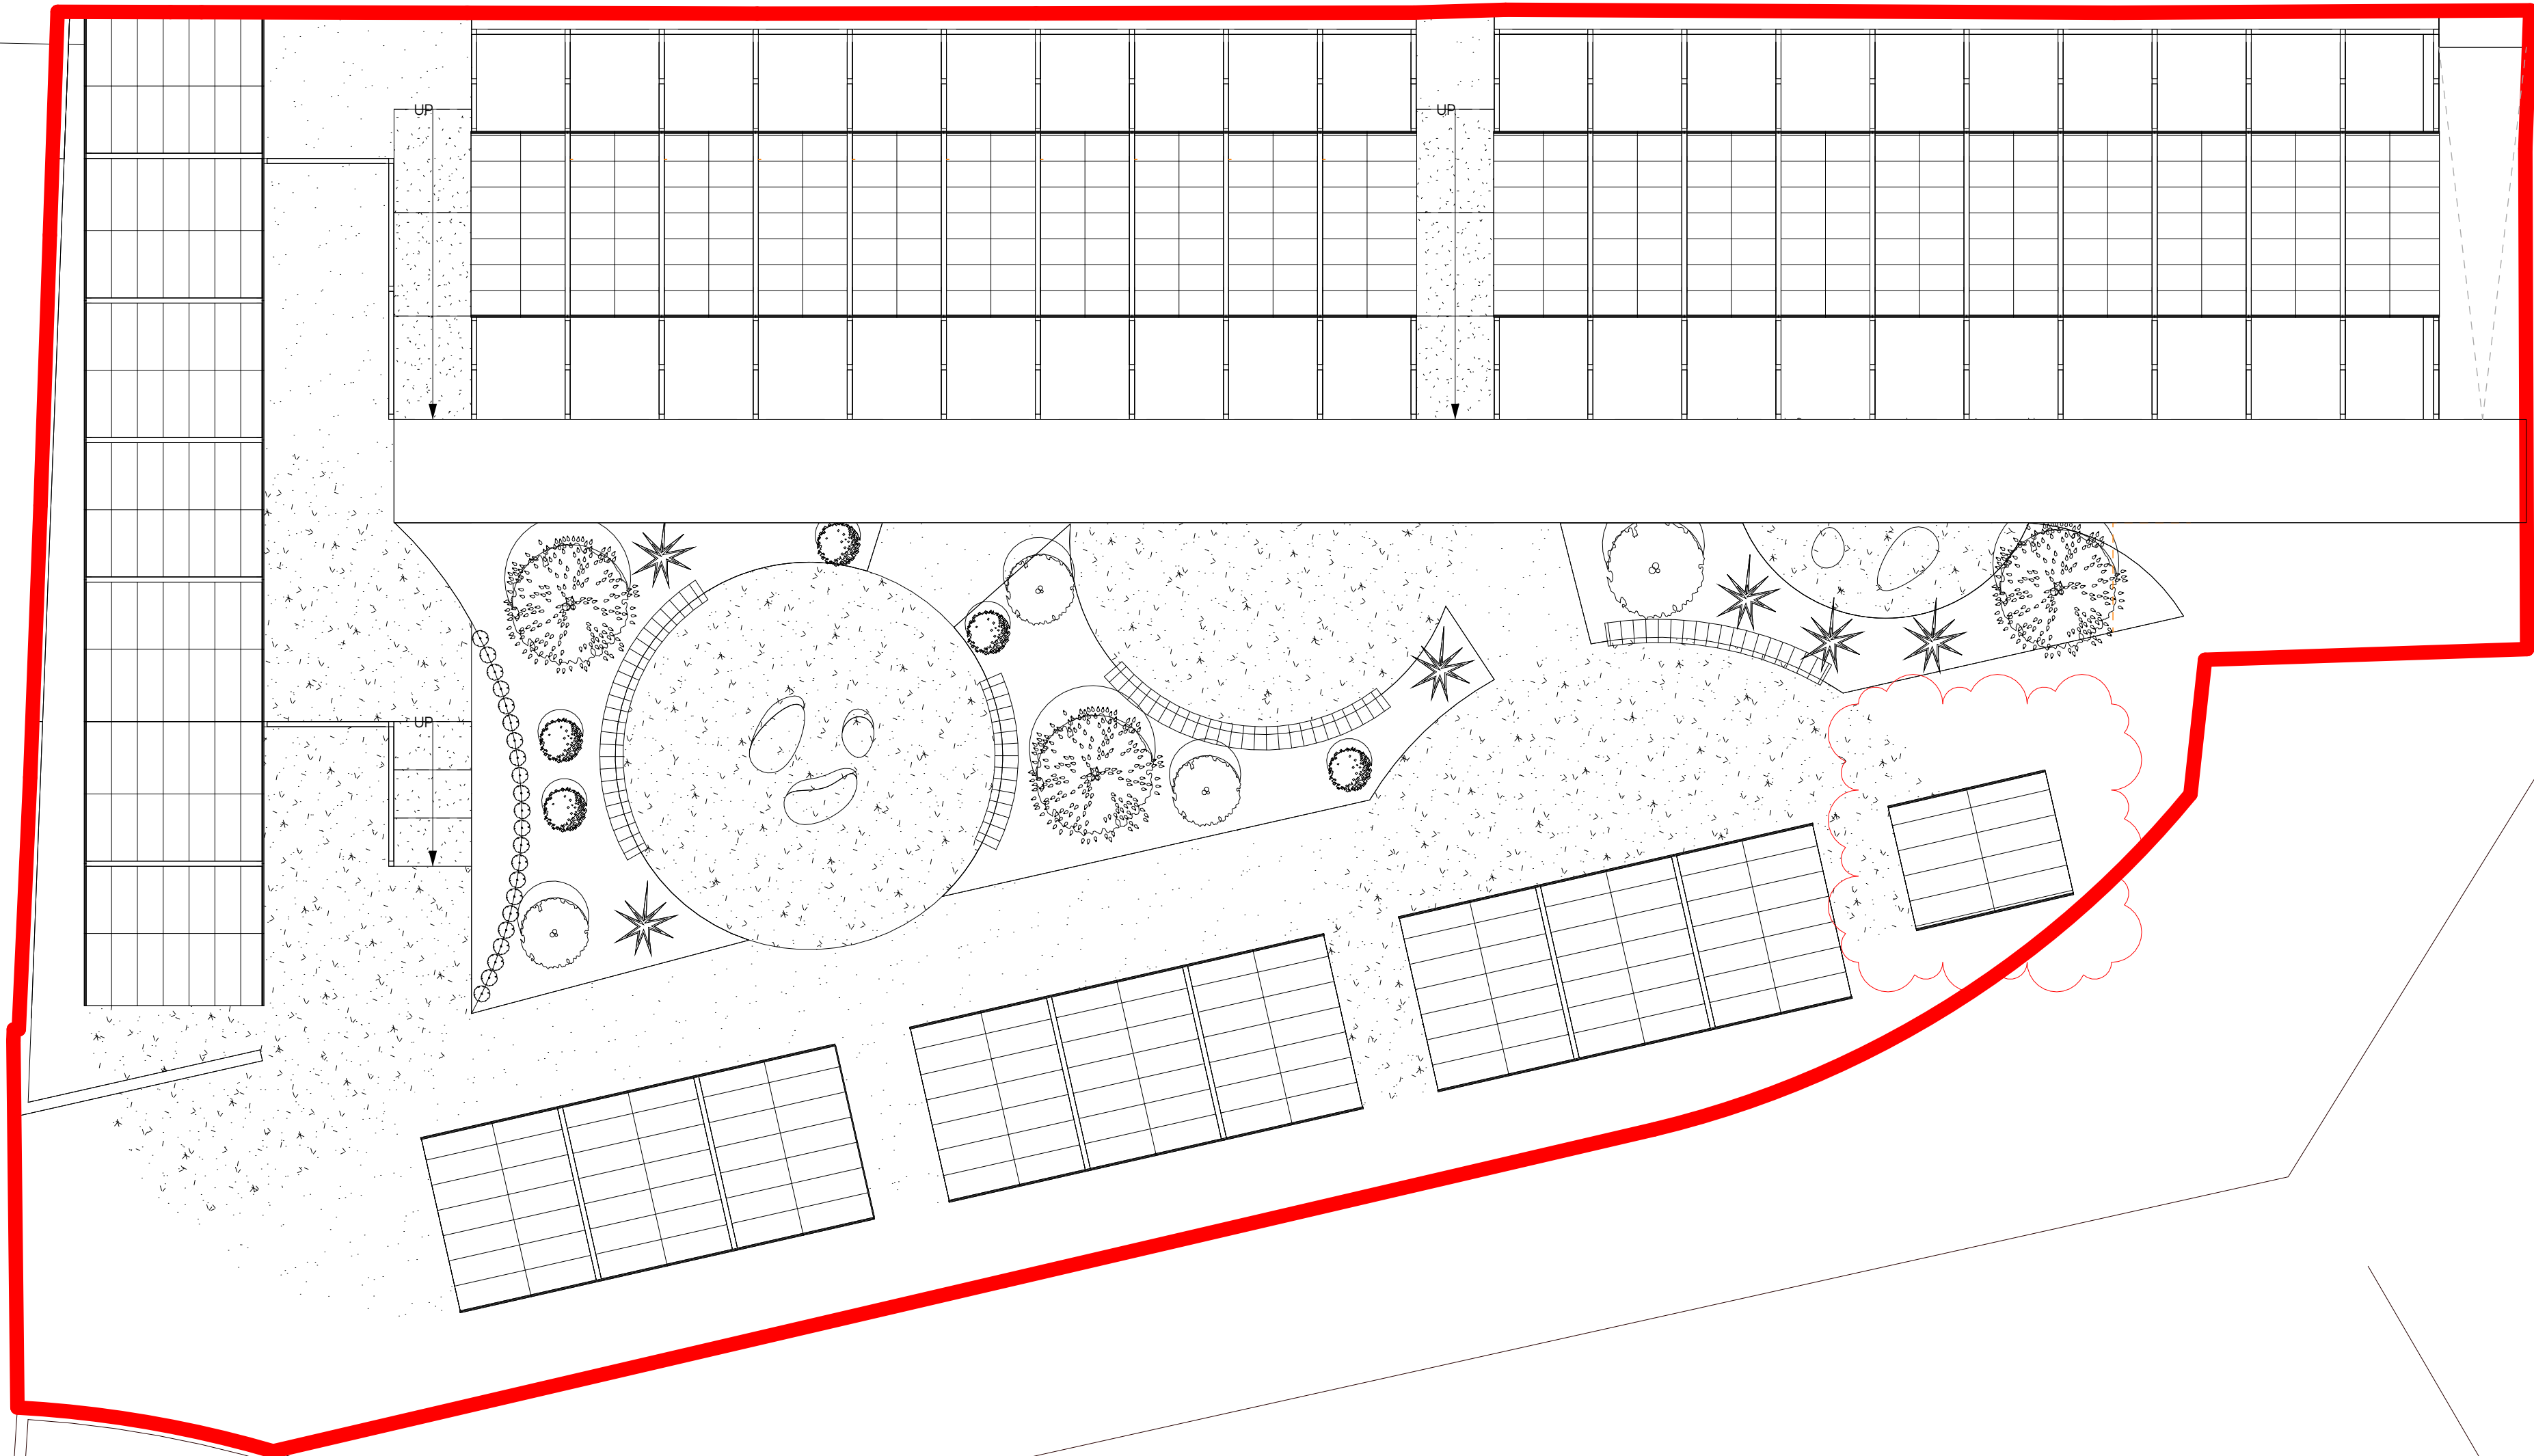


 

Scale: 1:100
0mm 1.0m 2.0m 4.0m 6.0m

Revision	Date	Issued	Description
WIPWP	30/09/25	MG	Draft Planning
P1	09/10/25	MG	Planning
P2	06/02/26	EH	Bin Store amended following planners comments

Client & Project
Colmans Caterers Ltd
Beach Huts

Address
Site of Former Frankies Cafe
South Promenade
Sea Road, South Shields
Tyne and Wear, NE33 2LD

Drawing Title
Proposed Roof Plan

Status / Stage	Scale @ A1	Drawn	Checked	Approved
S2	1:100	MG	HT	CF

Drawing Number	Revision
1627-BDN-XX-XX-DR-A-(05)3013	P2

T: 01915356189 E: office@fitzarchitects.co.uk
W: www.fitzarchitects.co.uk

North East
The Old School, Simpson Street, Sunderland, SR4 6DR