




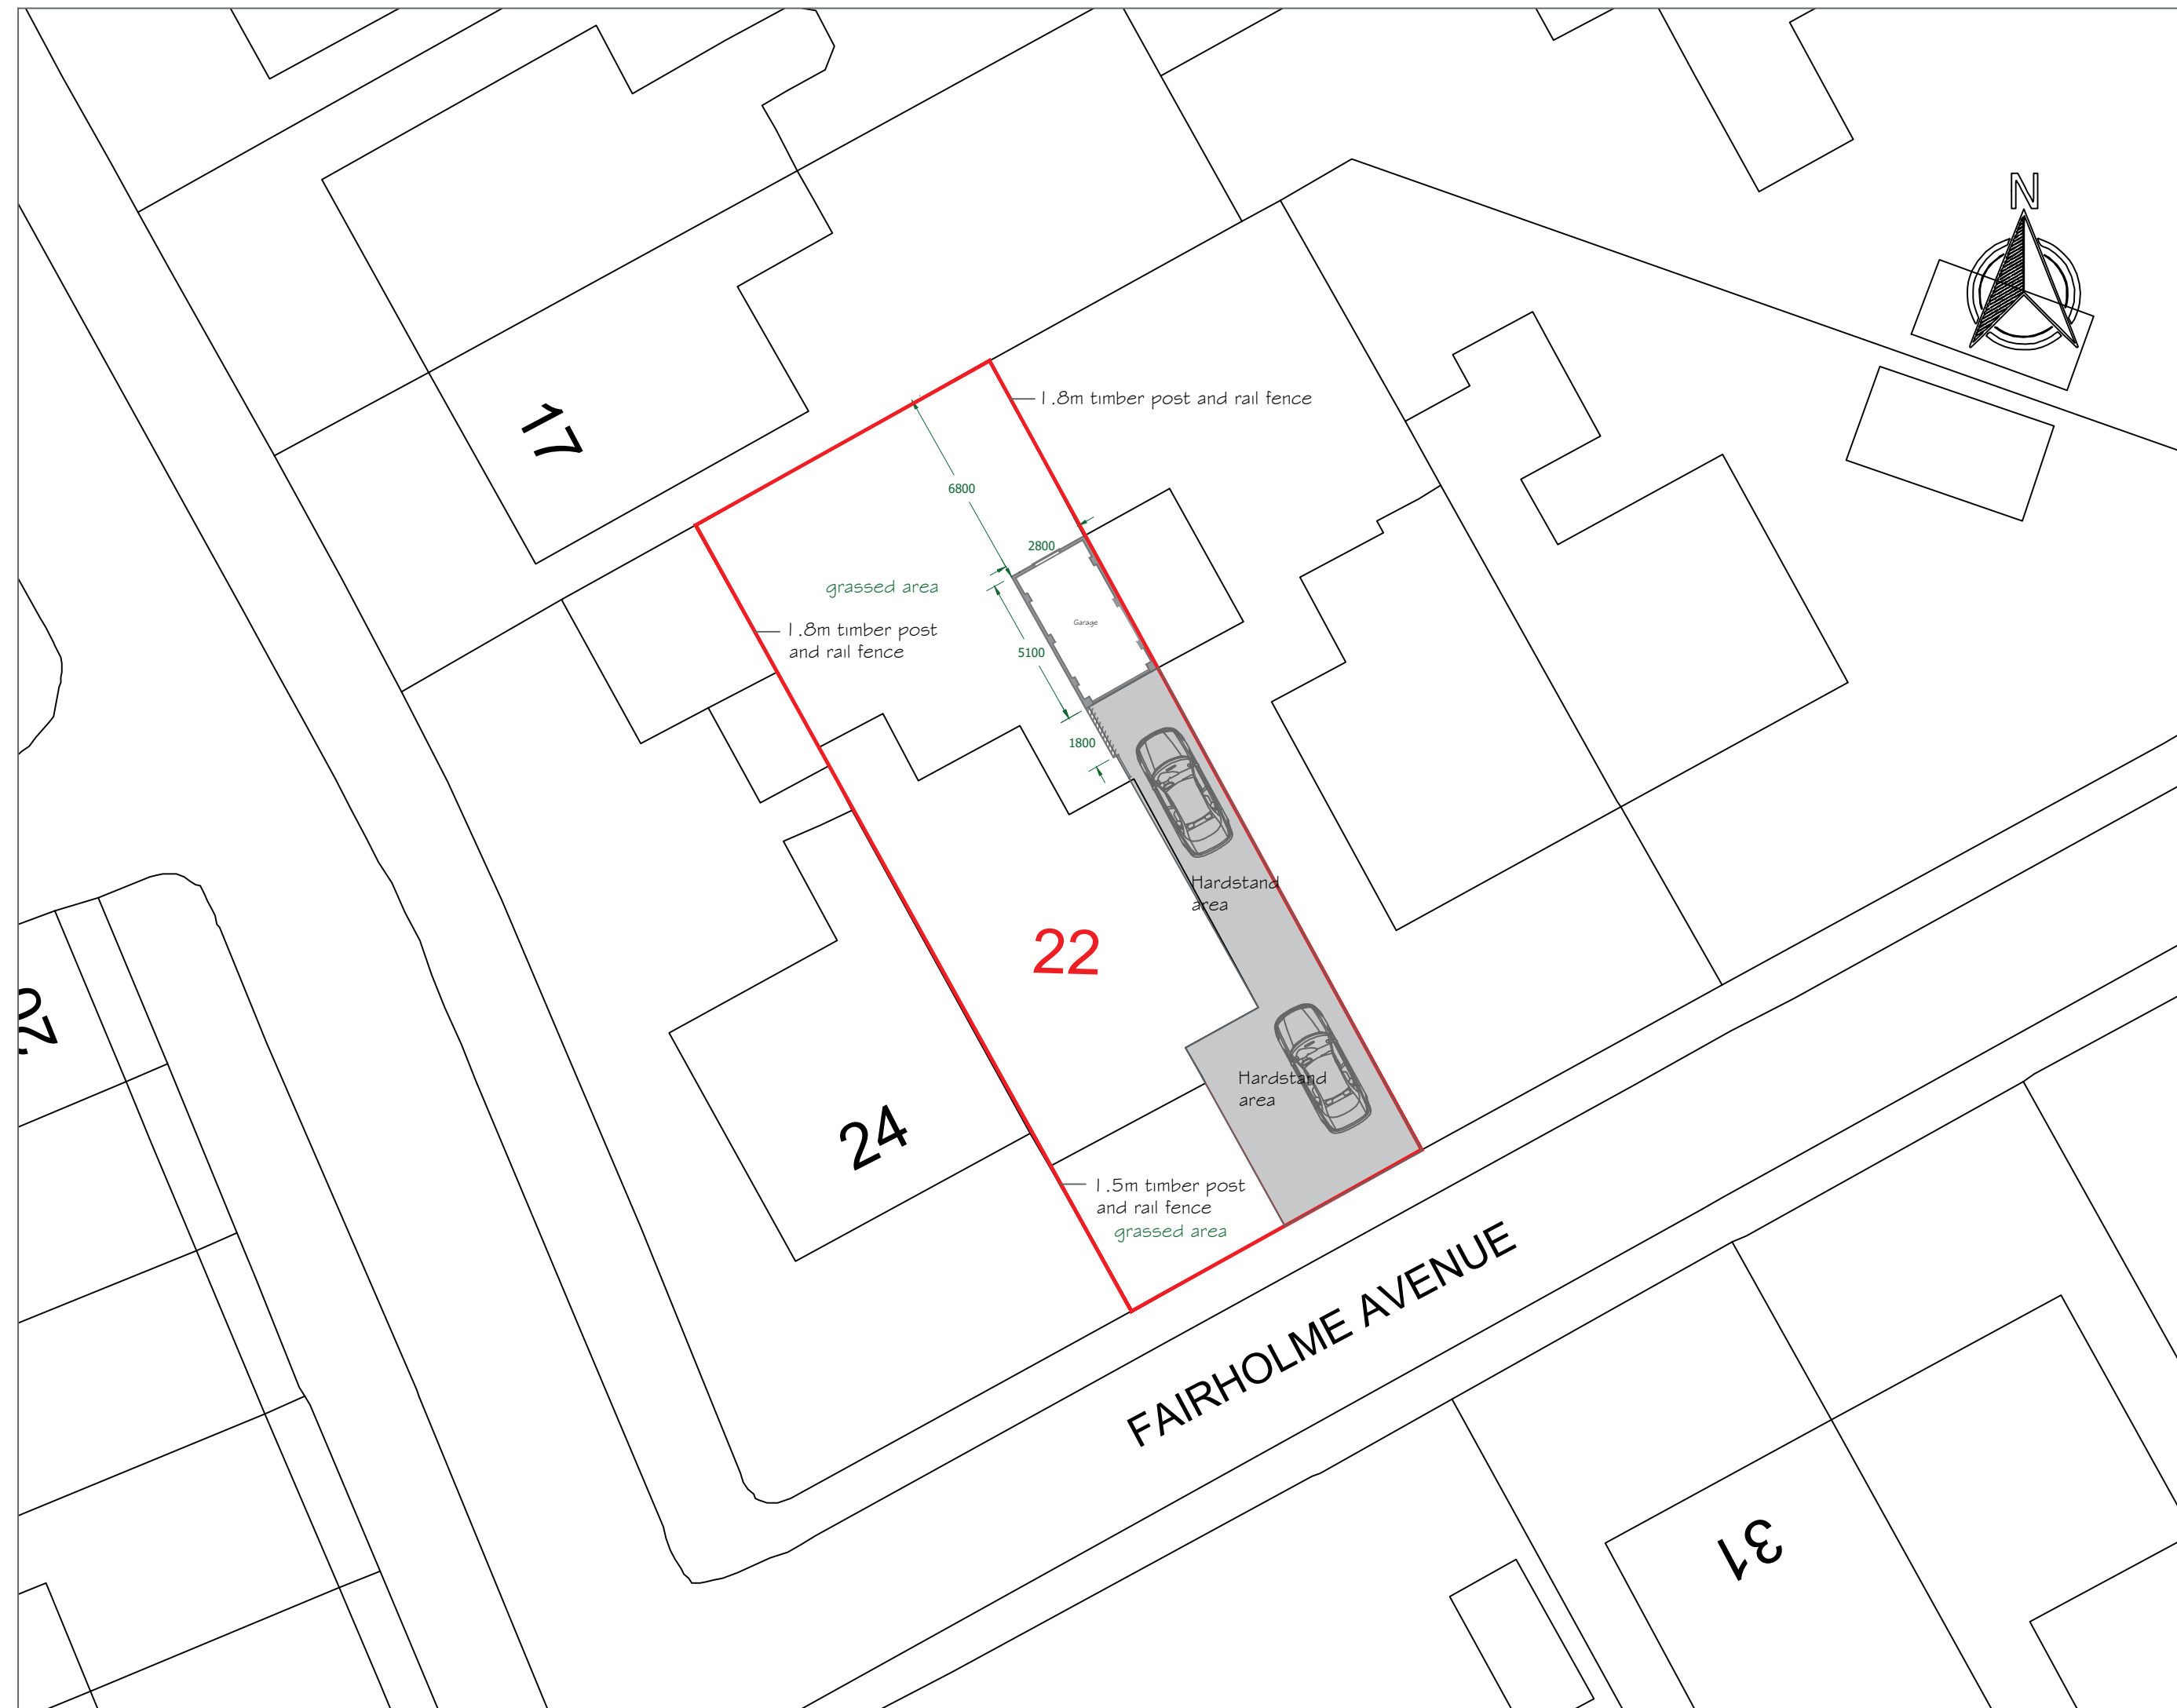

Existing Site Plan - 1:200

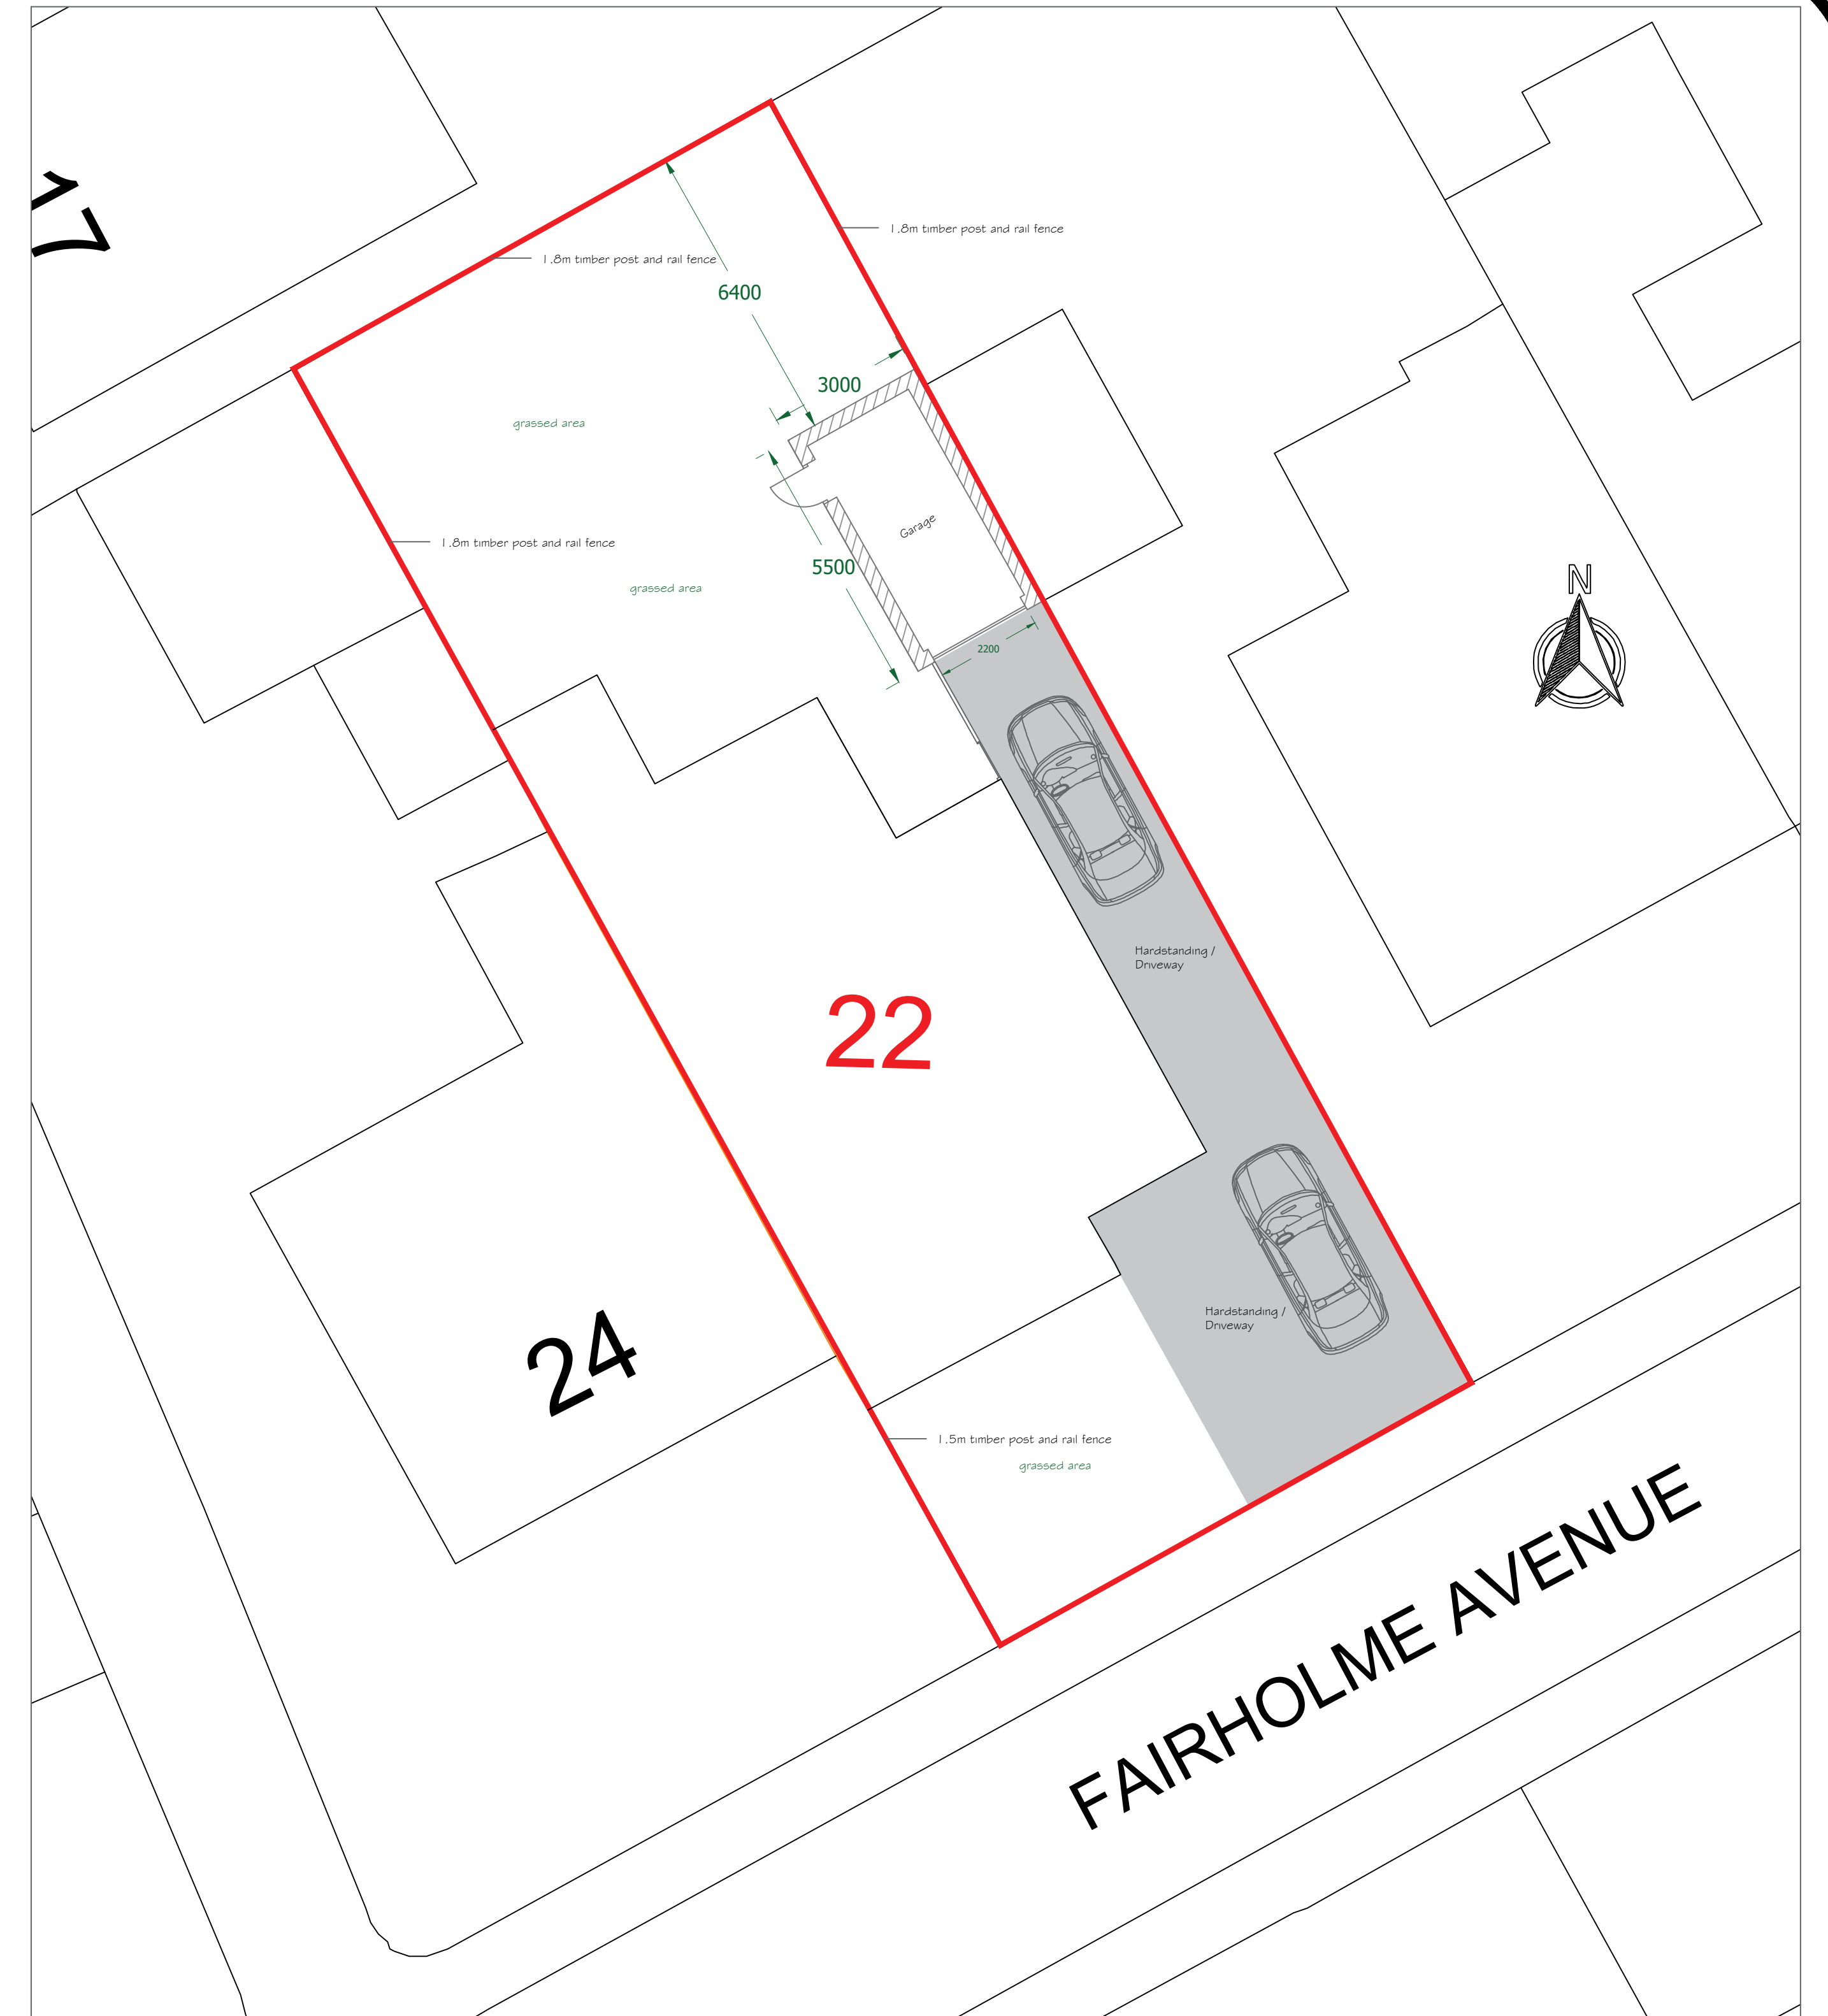

Proposed Site Plan - 1:100

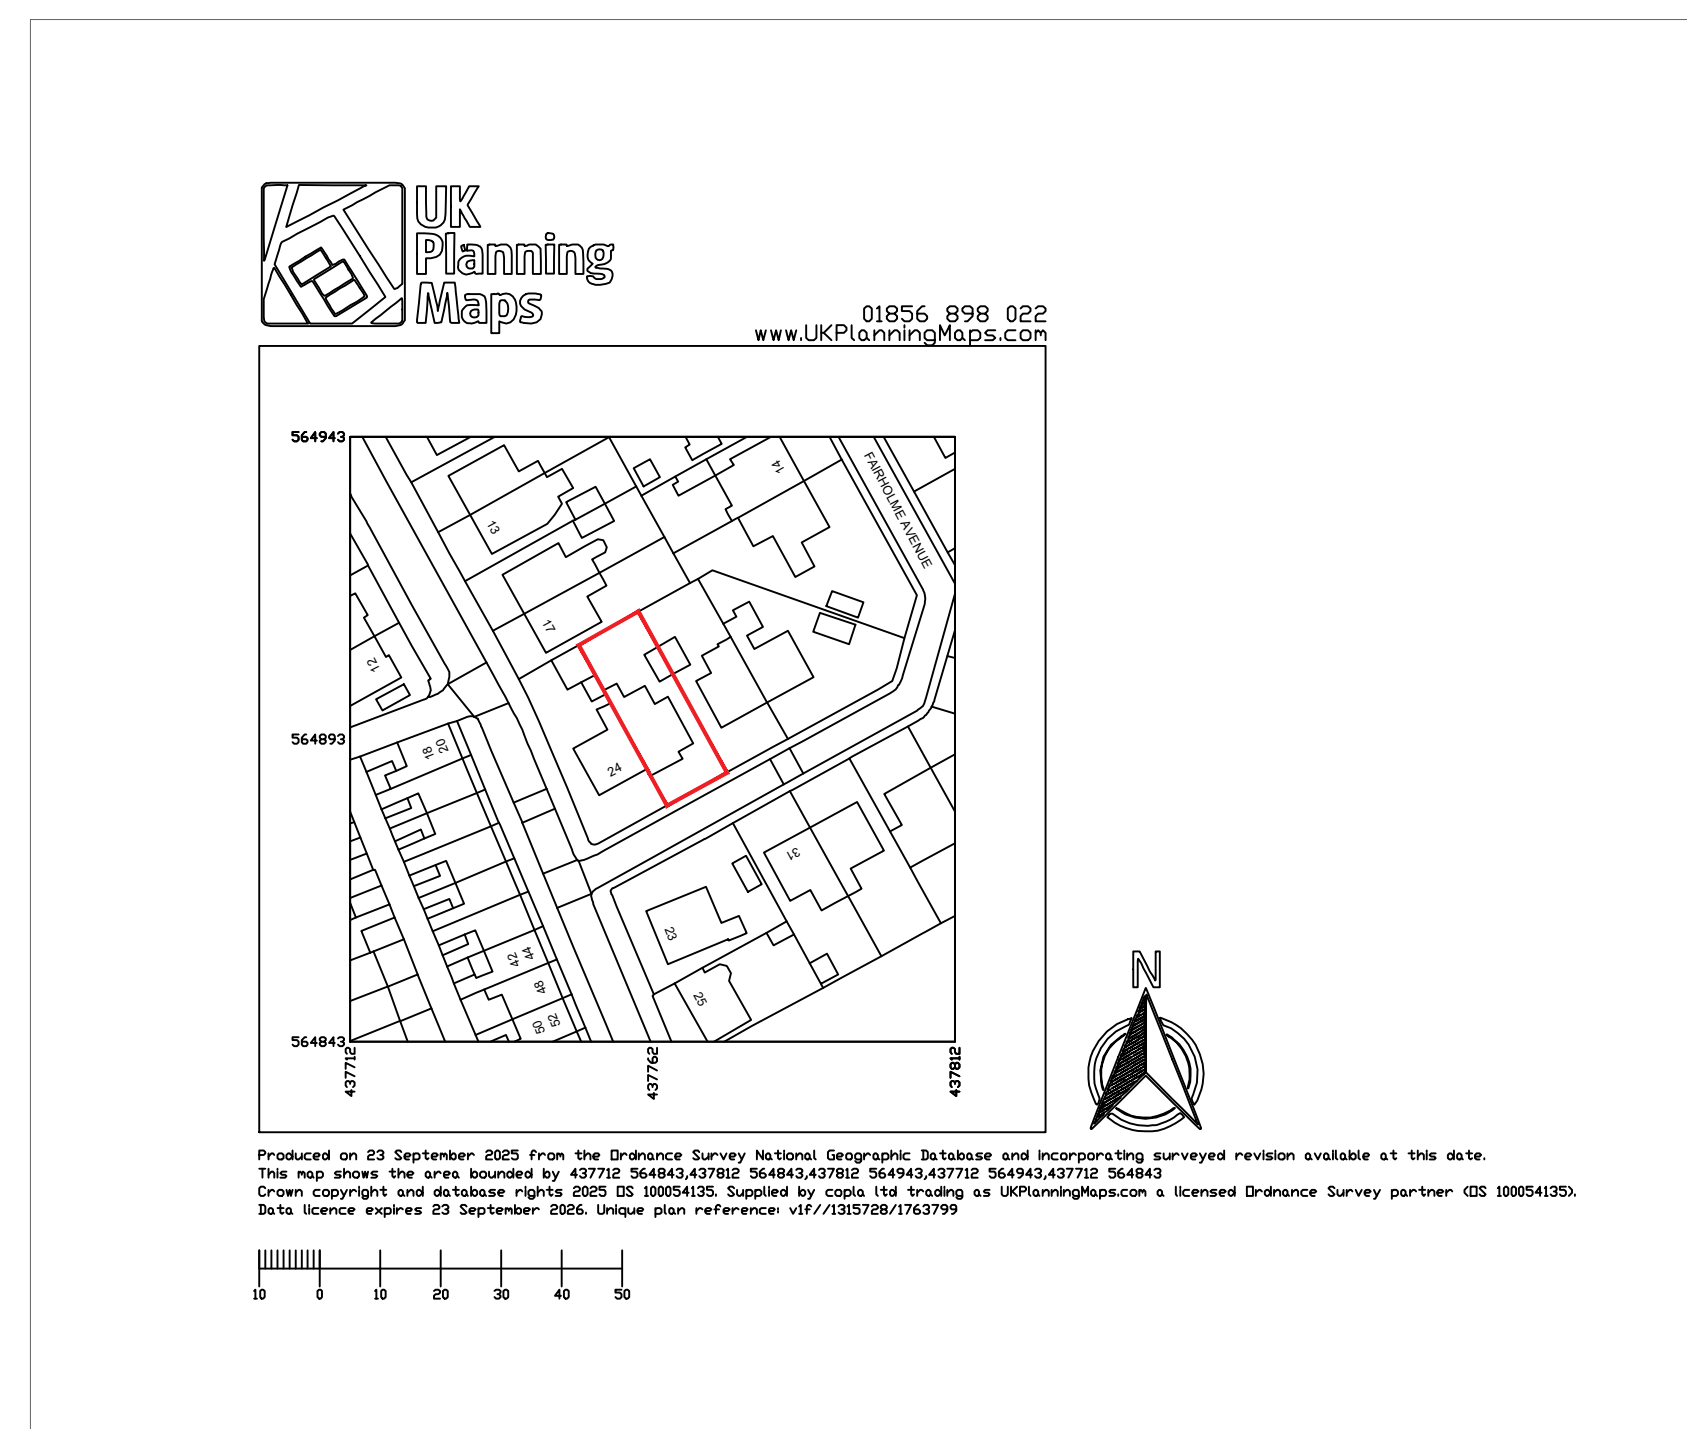

Location Plan 1:1250

Name and Address 22 Fairholme Avenue South Shields	
Drawing Title Site Plans and Location Plan	
Project 22 Fairholme Avenue	Sheet 1 of 2
Date October 2025	Drawing Number 22FHA/CED5/O1
Scale 1:100 / 1:200 / 1:1250	