

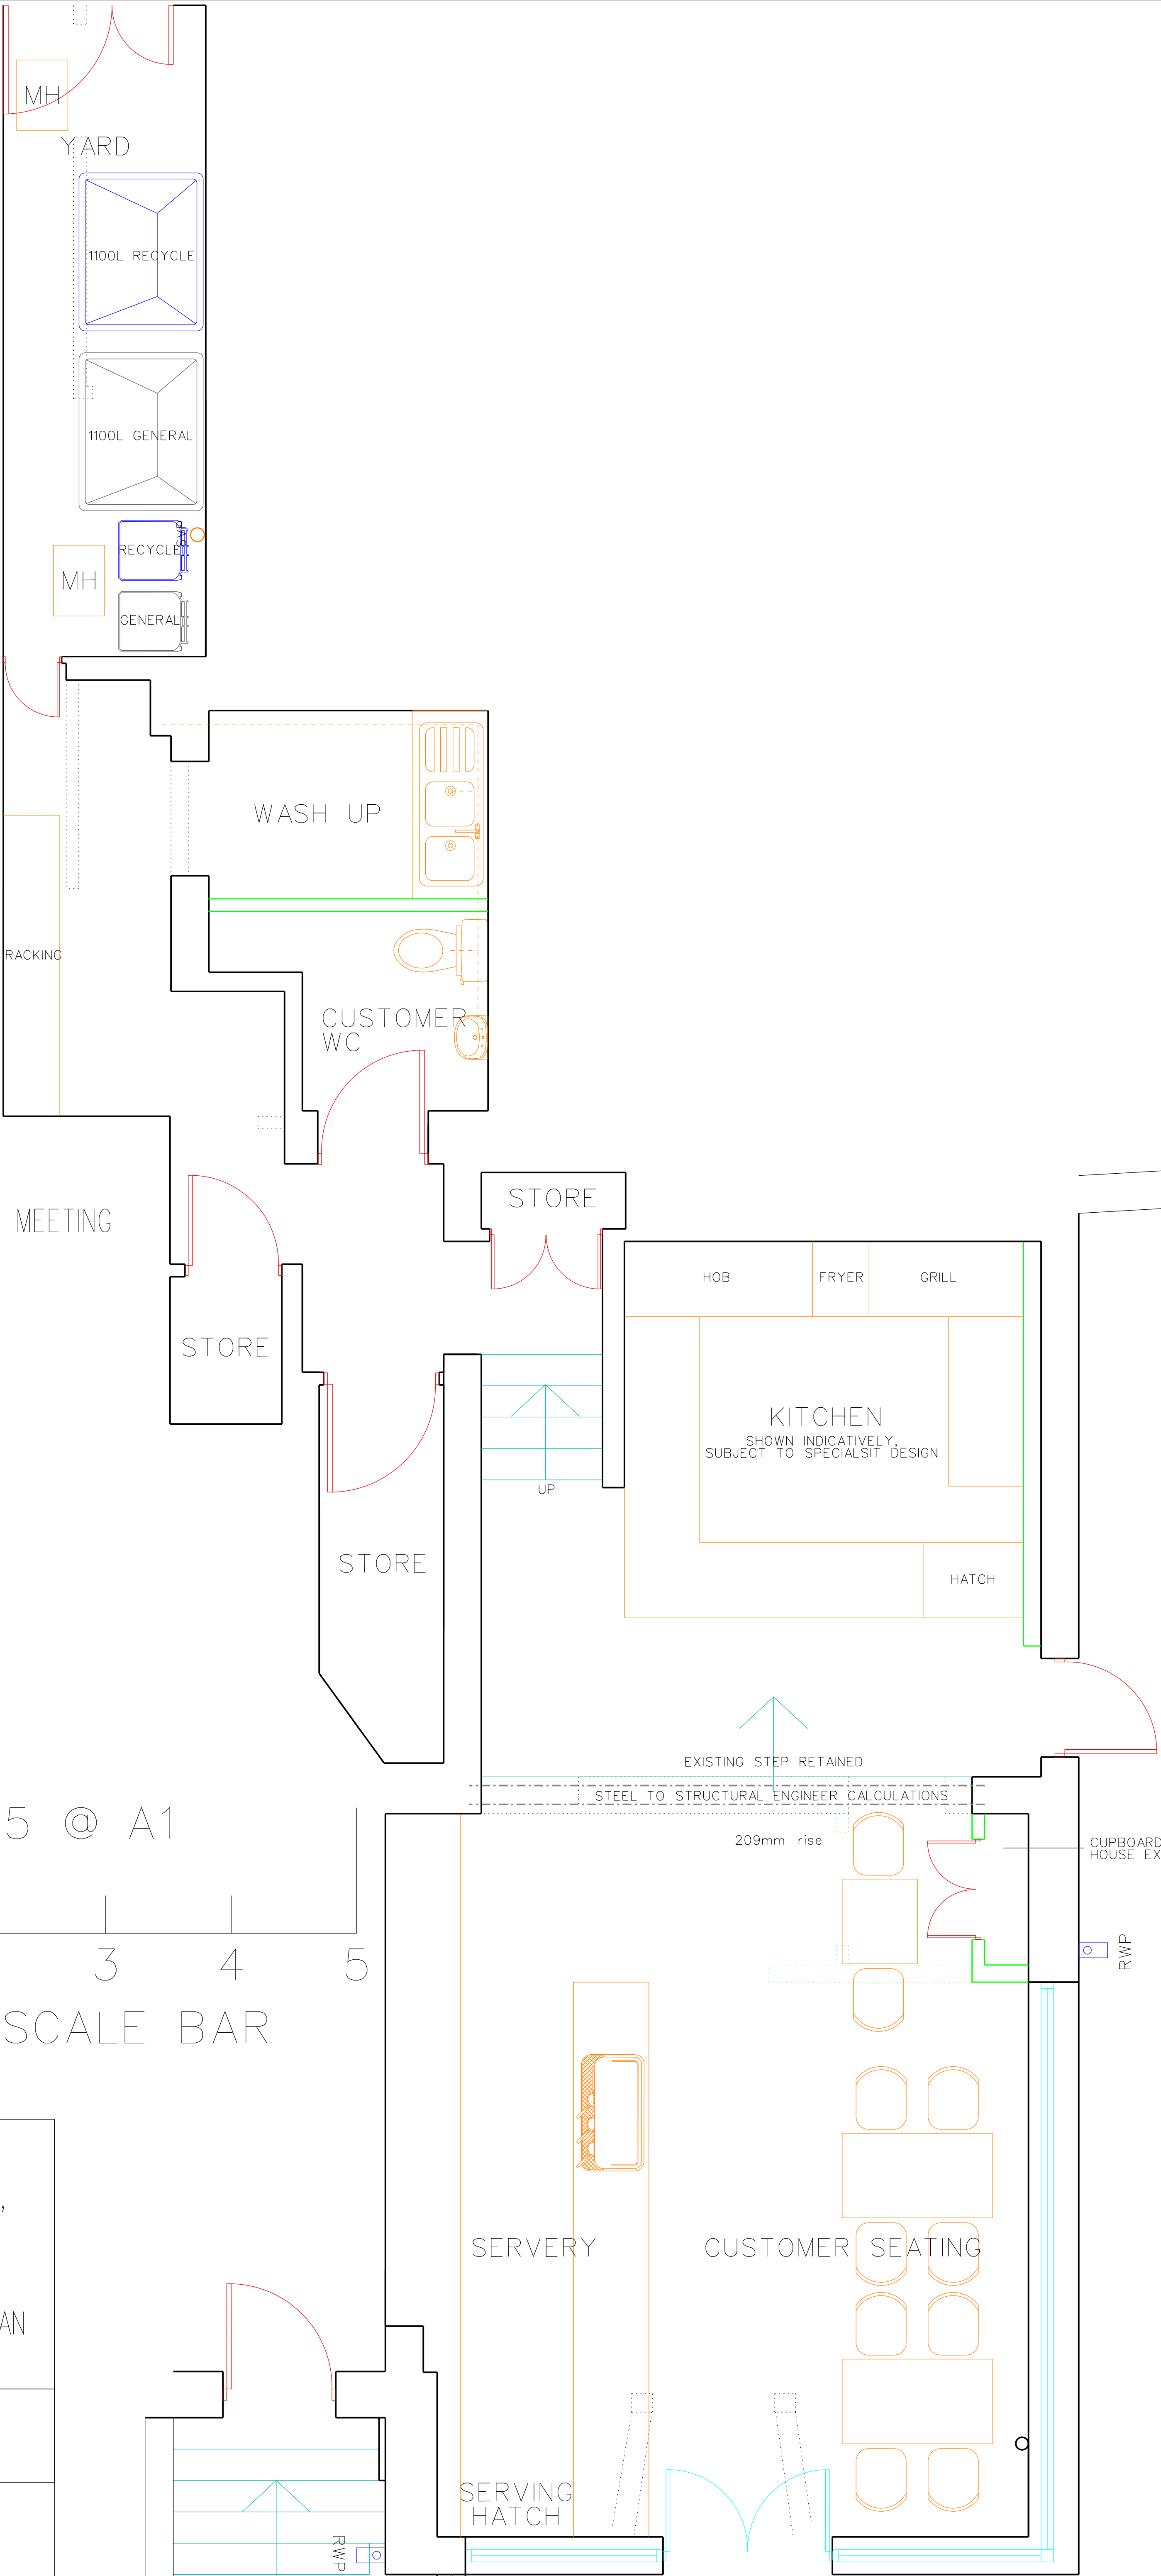


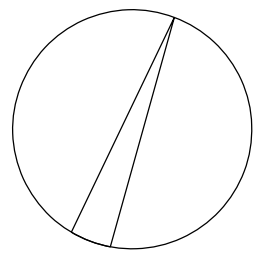

REVISION 'A' 09/09/24
- AMENDED FOLLOWING CLIENT MEETING

REVISION 'B' 09/10/24
- SEATING AMENDED

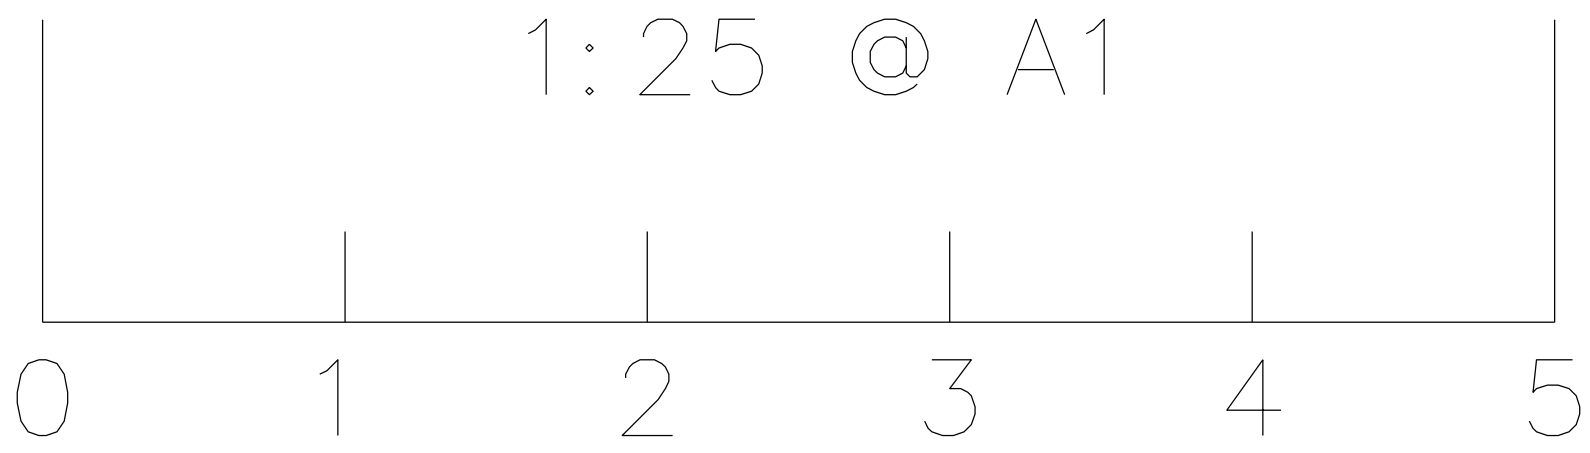

METRE SCALE BAR

PROJECT NAME	
TAKEAWAY TO CAFE AT ROYAL CHINA, 87 OCEAN ROAD, SOUTH SHIELDS, NE33 2JJ	
DRAWING TITLE	
PROPOSED GROUND FLOOR PLAN	
DATE	DWG NO.
20-08-24	C-05
SCALE	REV
1:25 @ A1 1:50 @ A3	C