


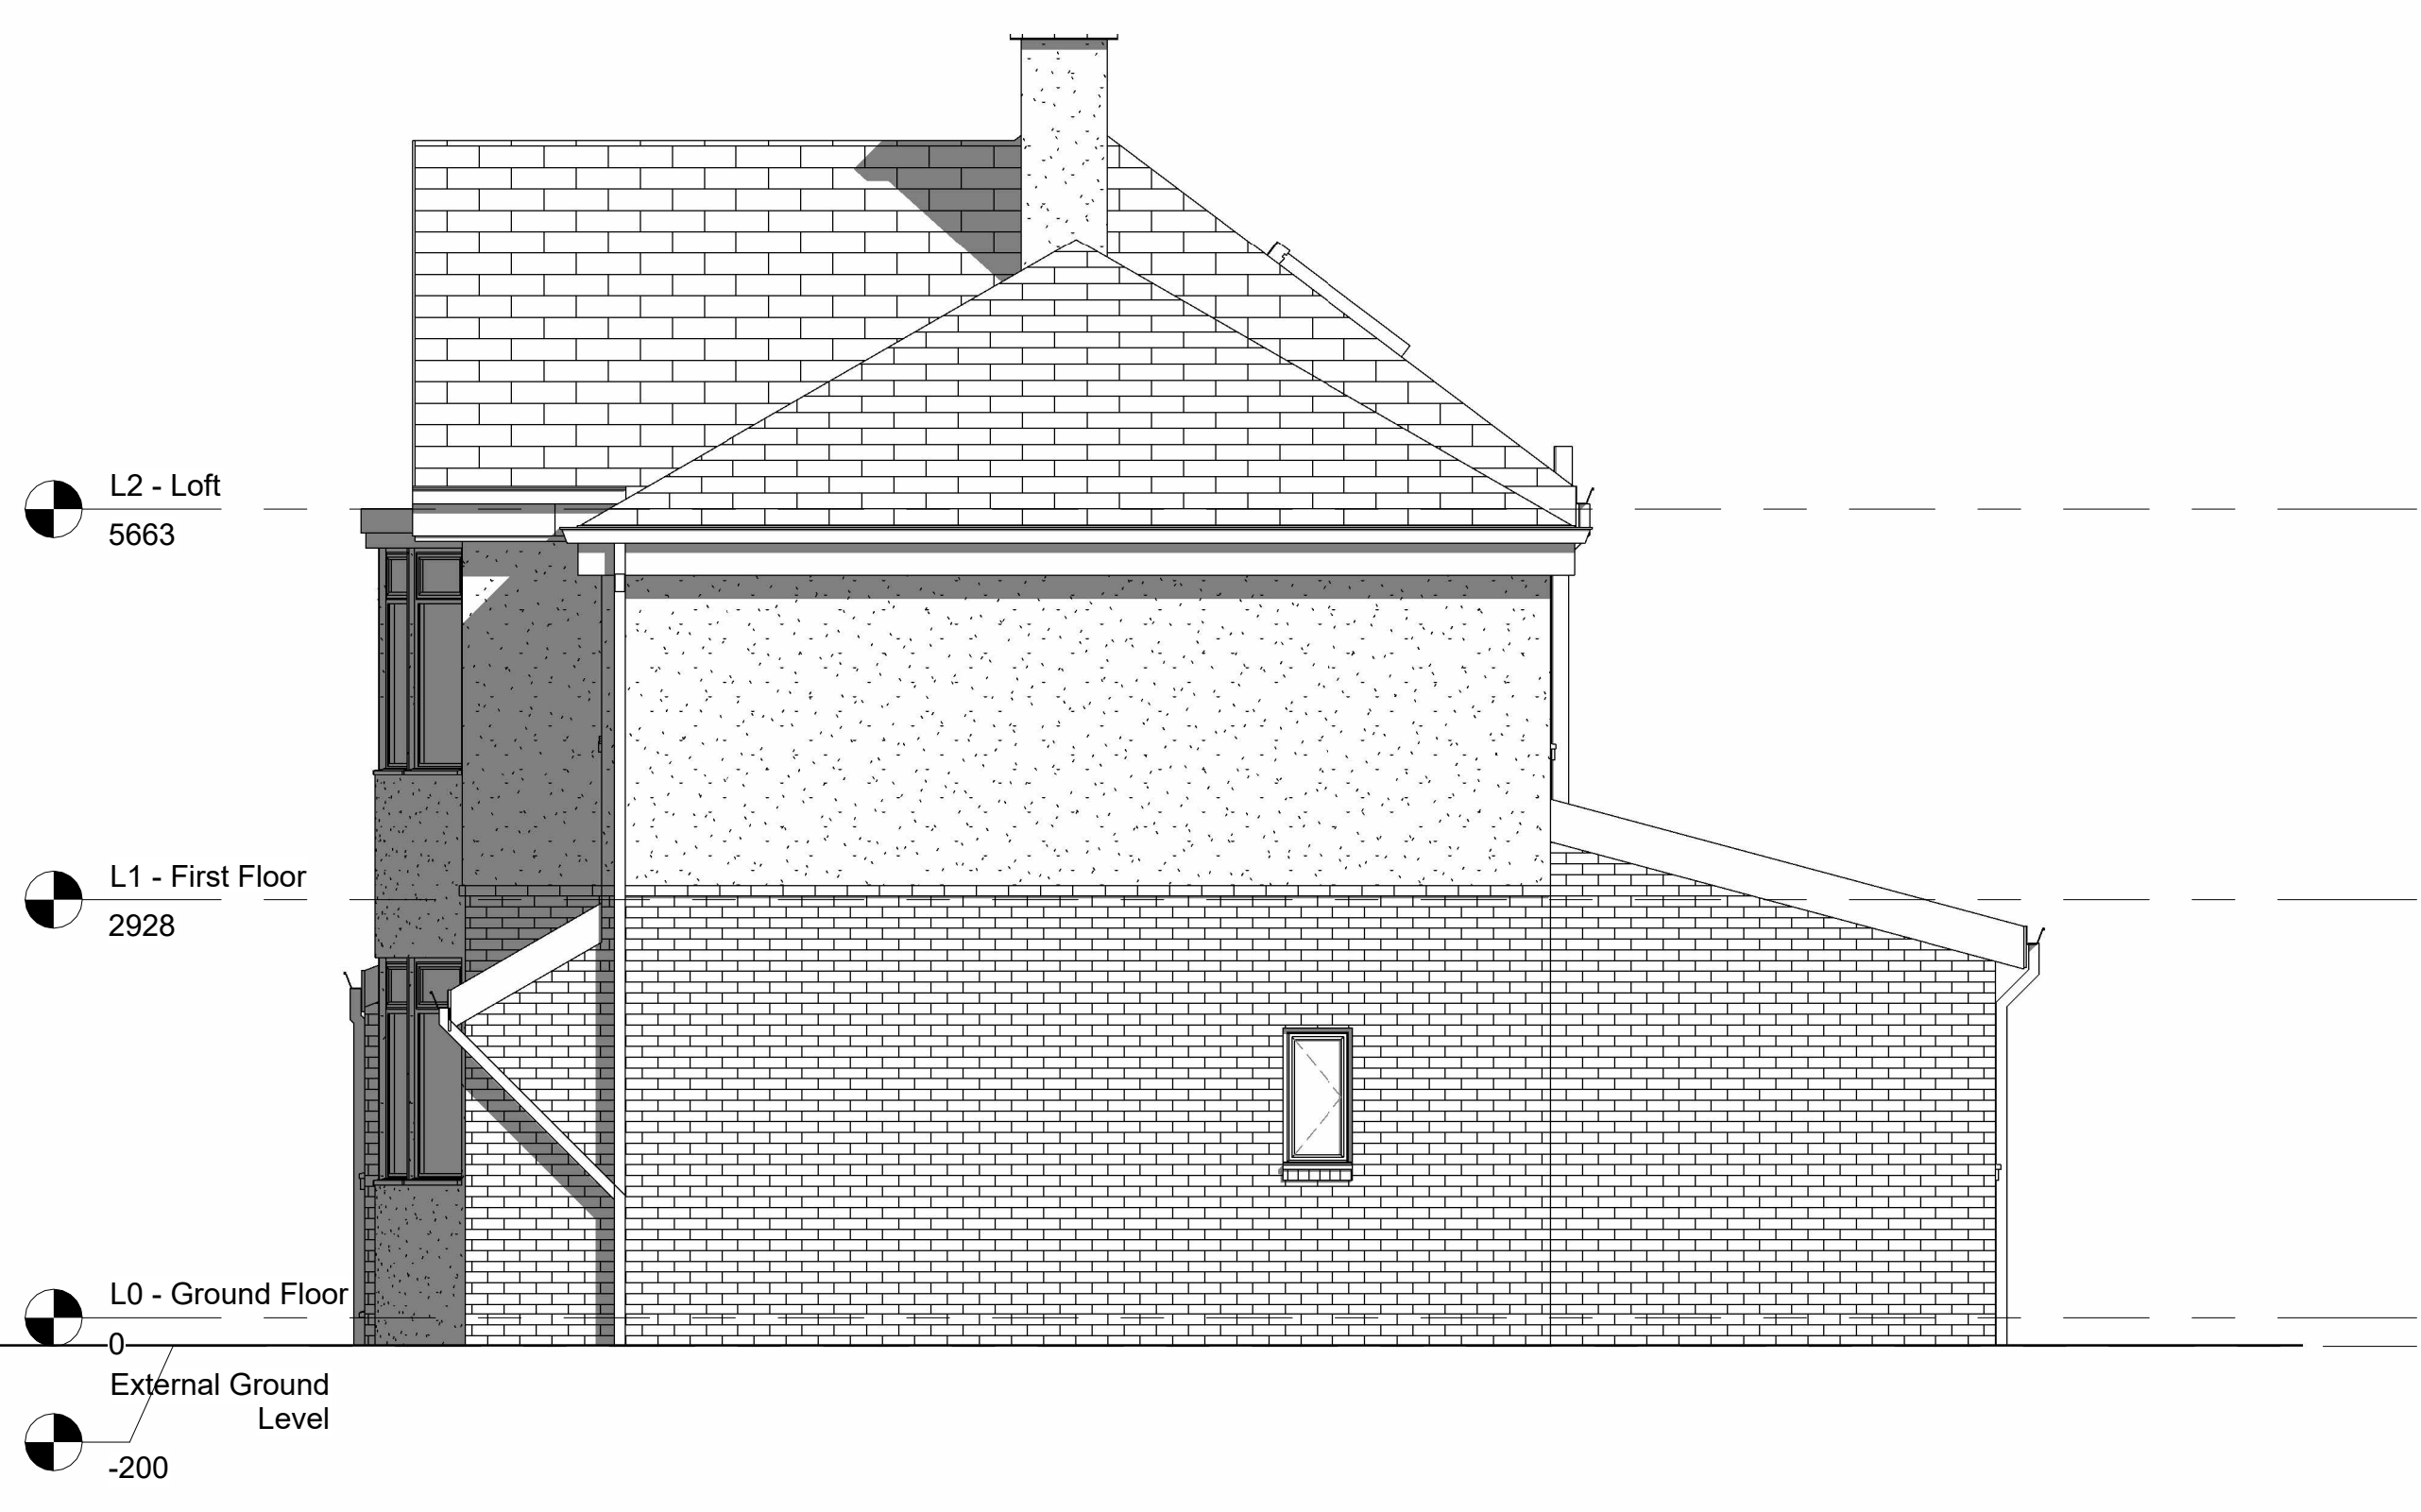

West Elevation - Existing

3 1:50




South Elevation - Existing

1 1:50




East Elevation - Existing

2 1:50

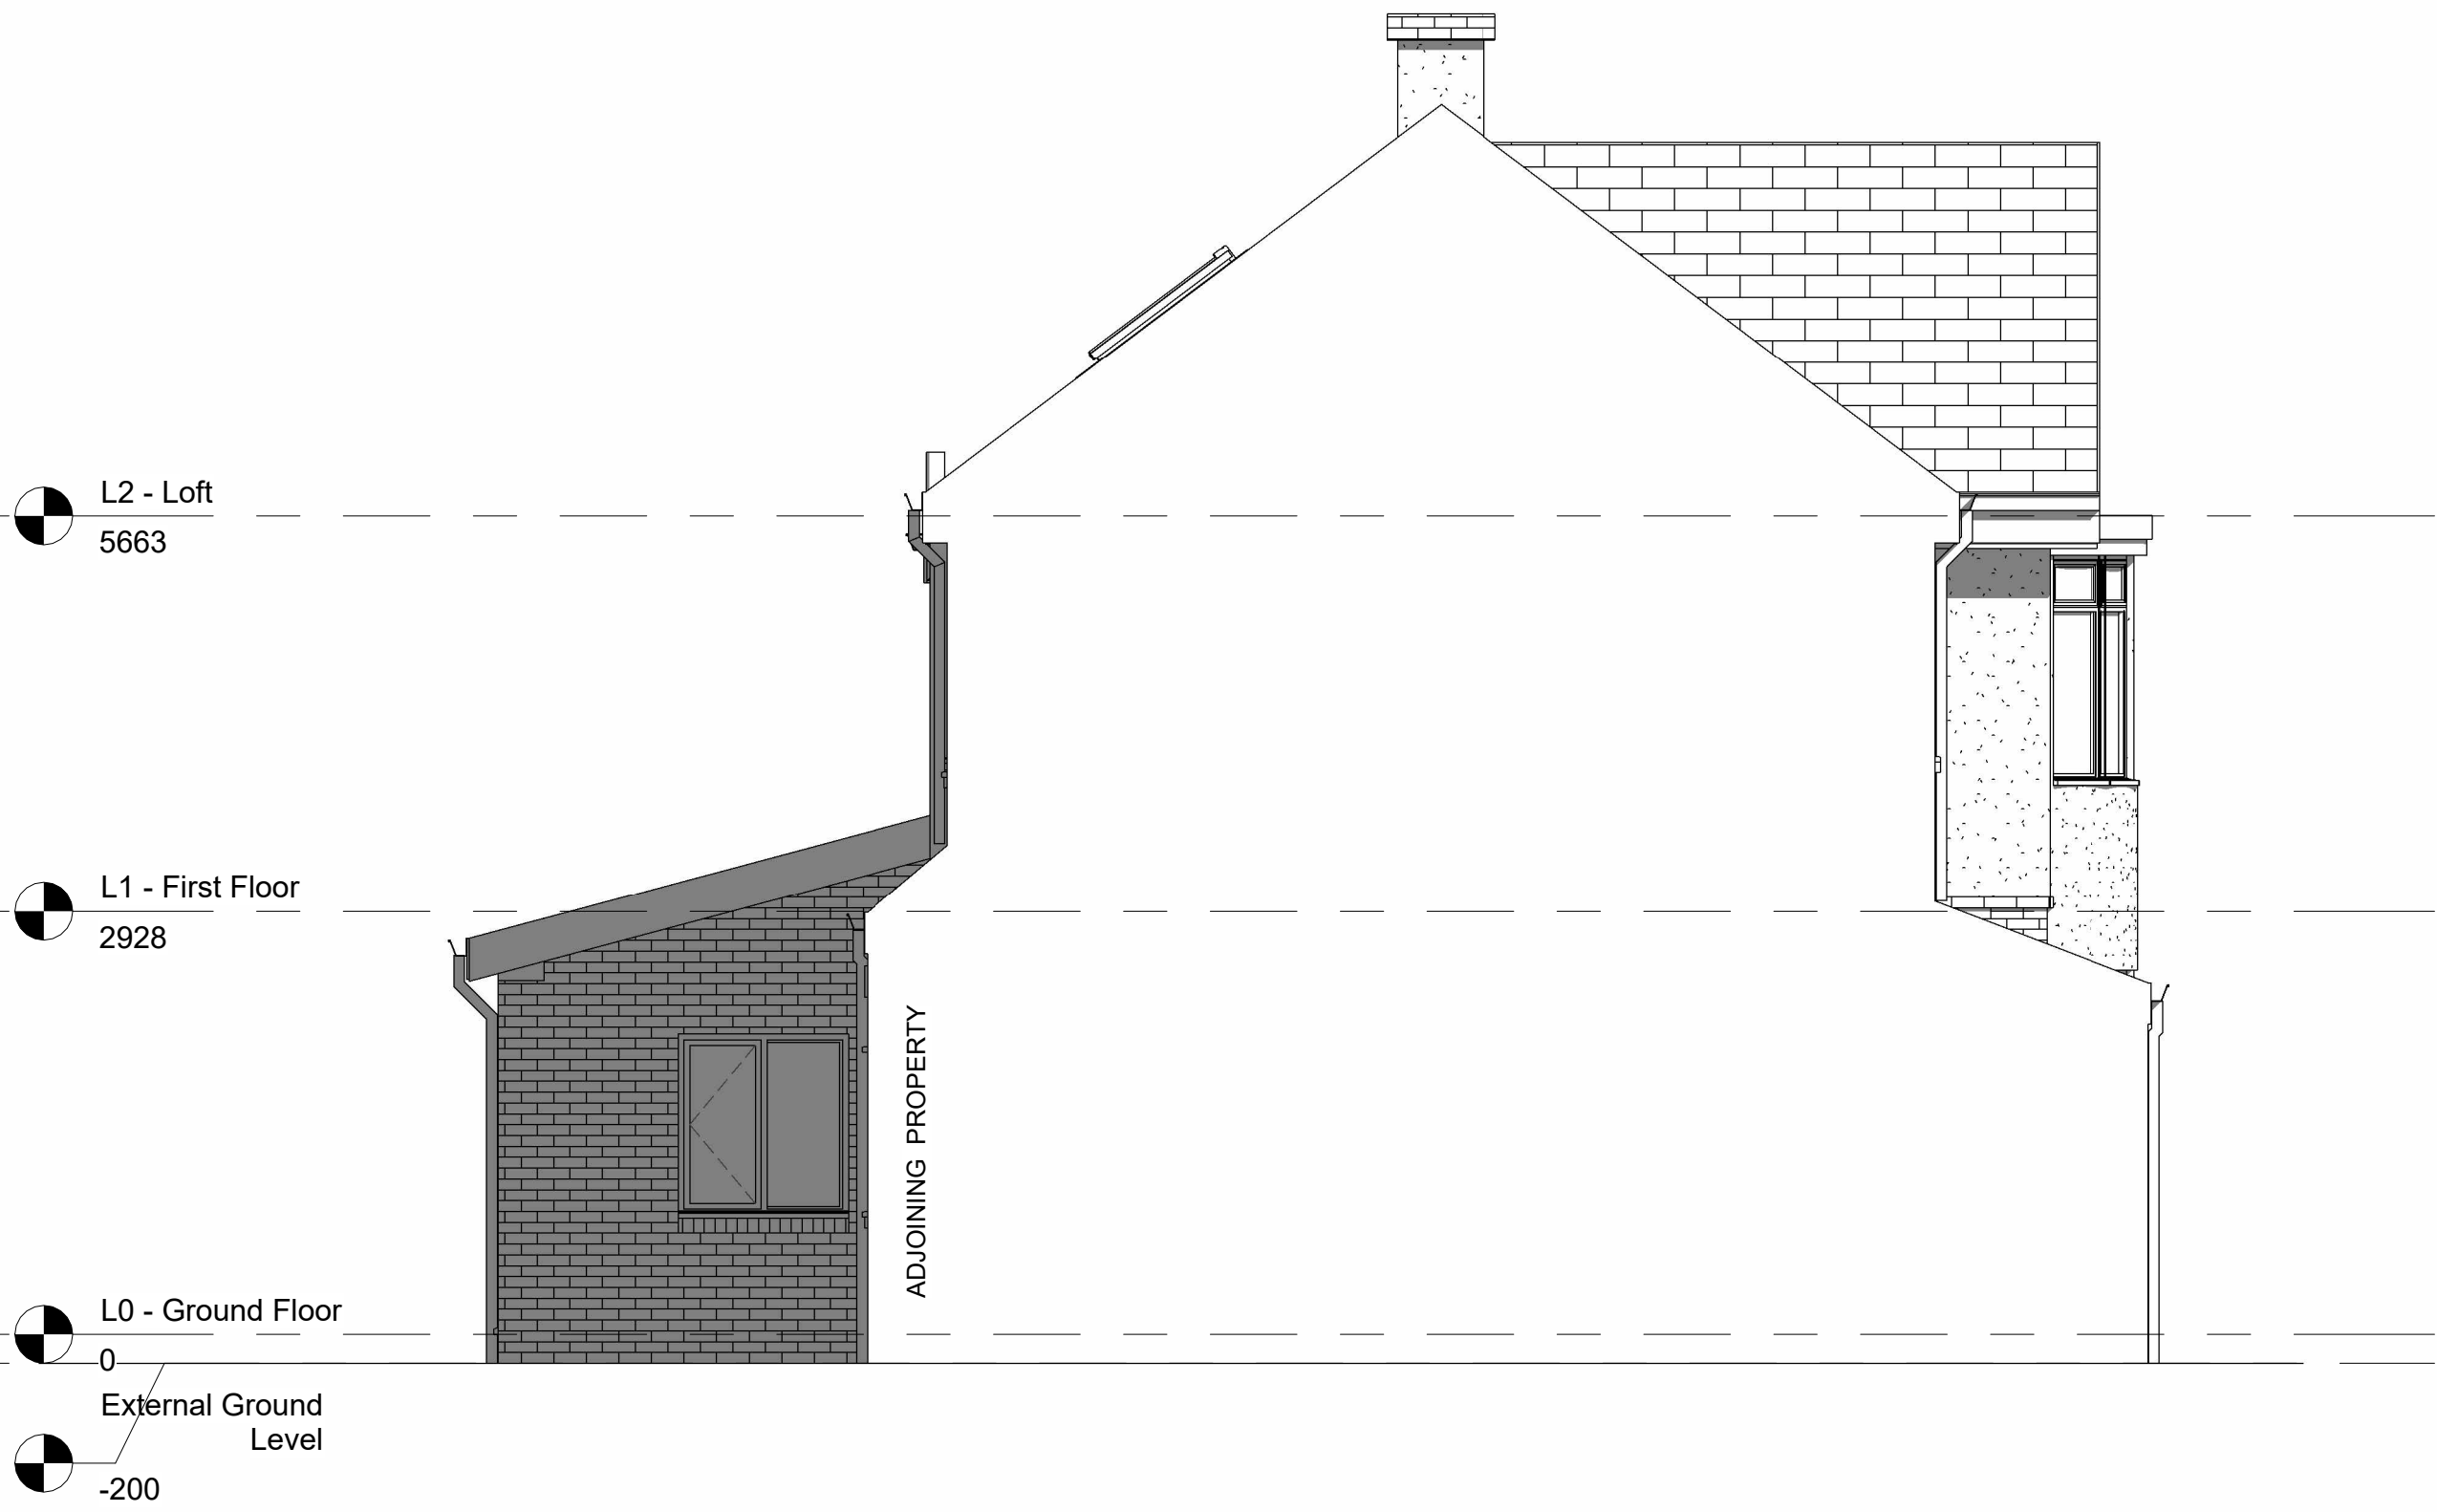

North Elevation - Existing

4 1:50

 

VISUAL SCALE 1:50 @ A1

RIBA STAGE 3
STATUS

Scale	1 : 50	@A	Date	27/08/2025	Revision
Drawing Number	1030-JT-00-02				A
Drawing Title	Existing Elevations				
Project	Rear Extension				
Address	155 King George Rd, South Shields, NE34 0EU				
Client	Mr and Mrs Traynor				
Do not scale drawings. Use only written dimensions.					