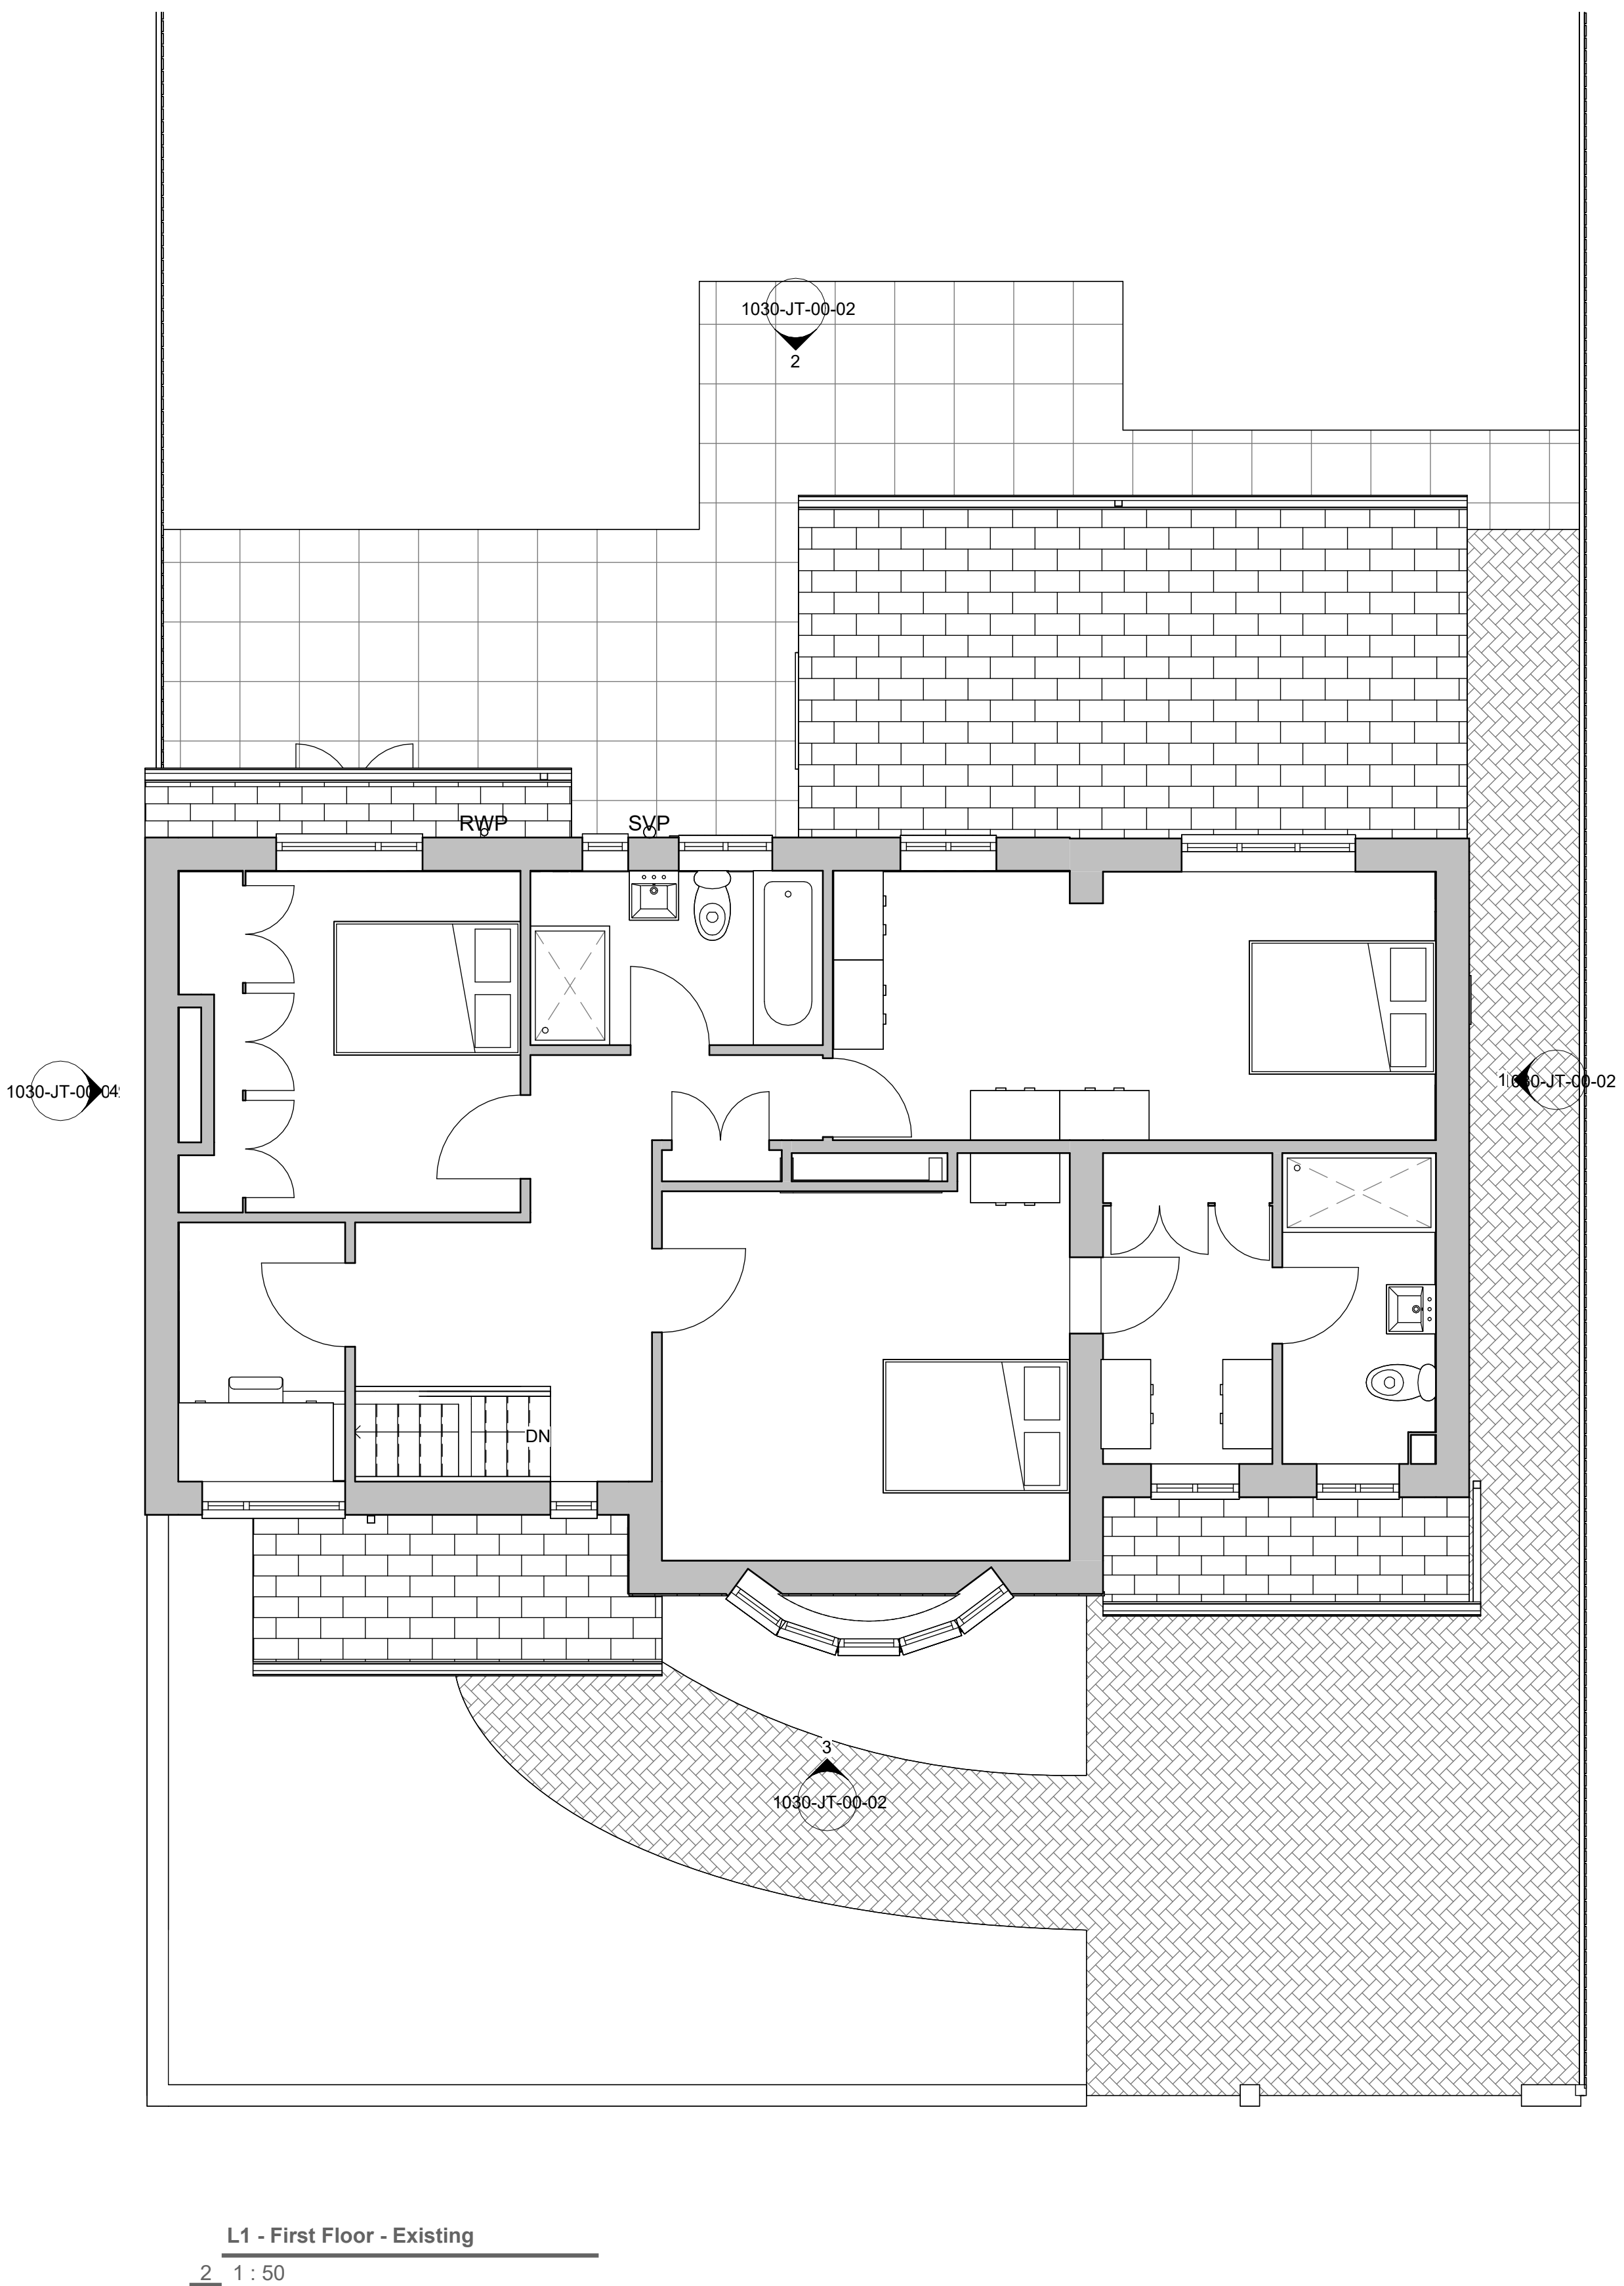
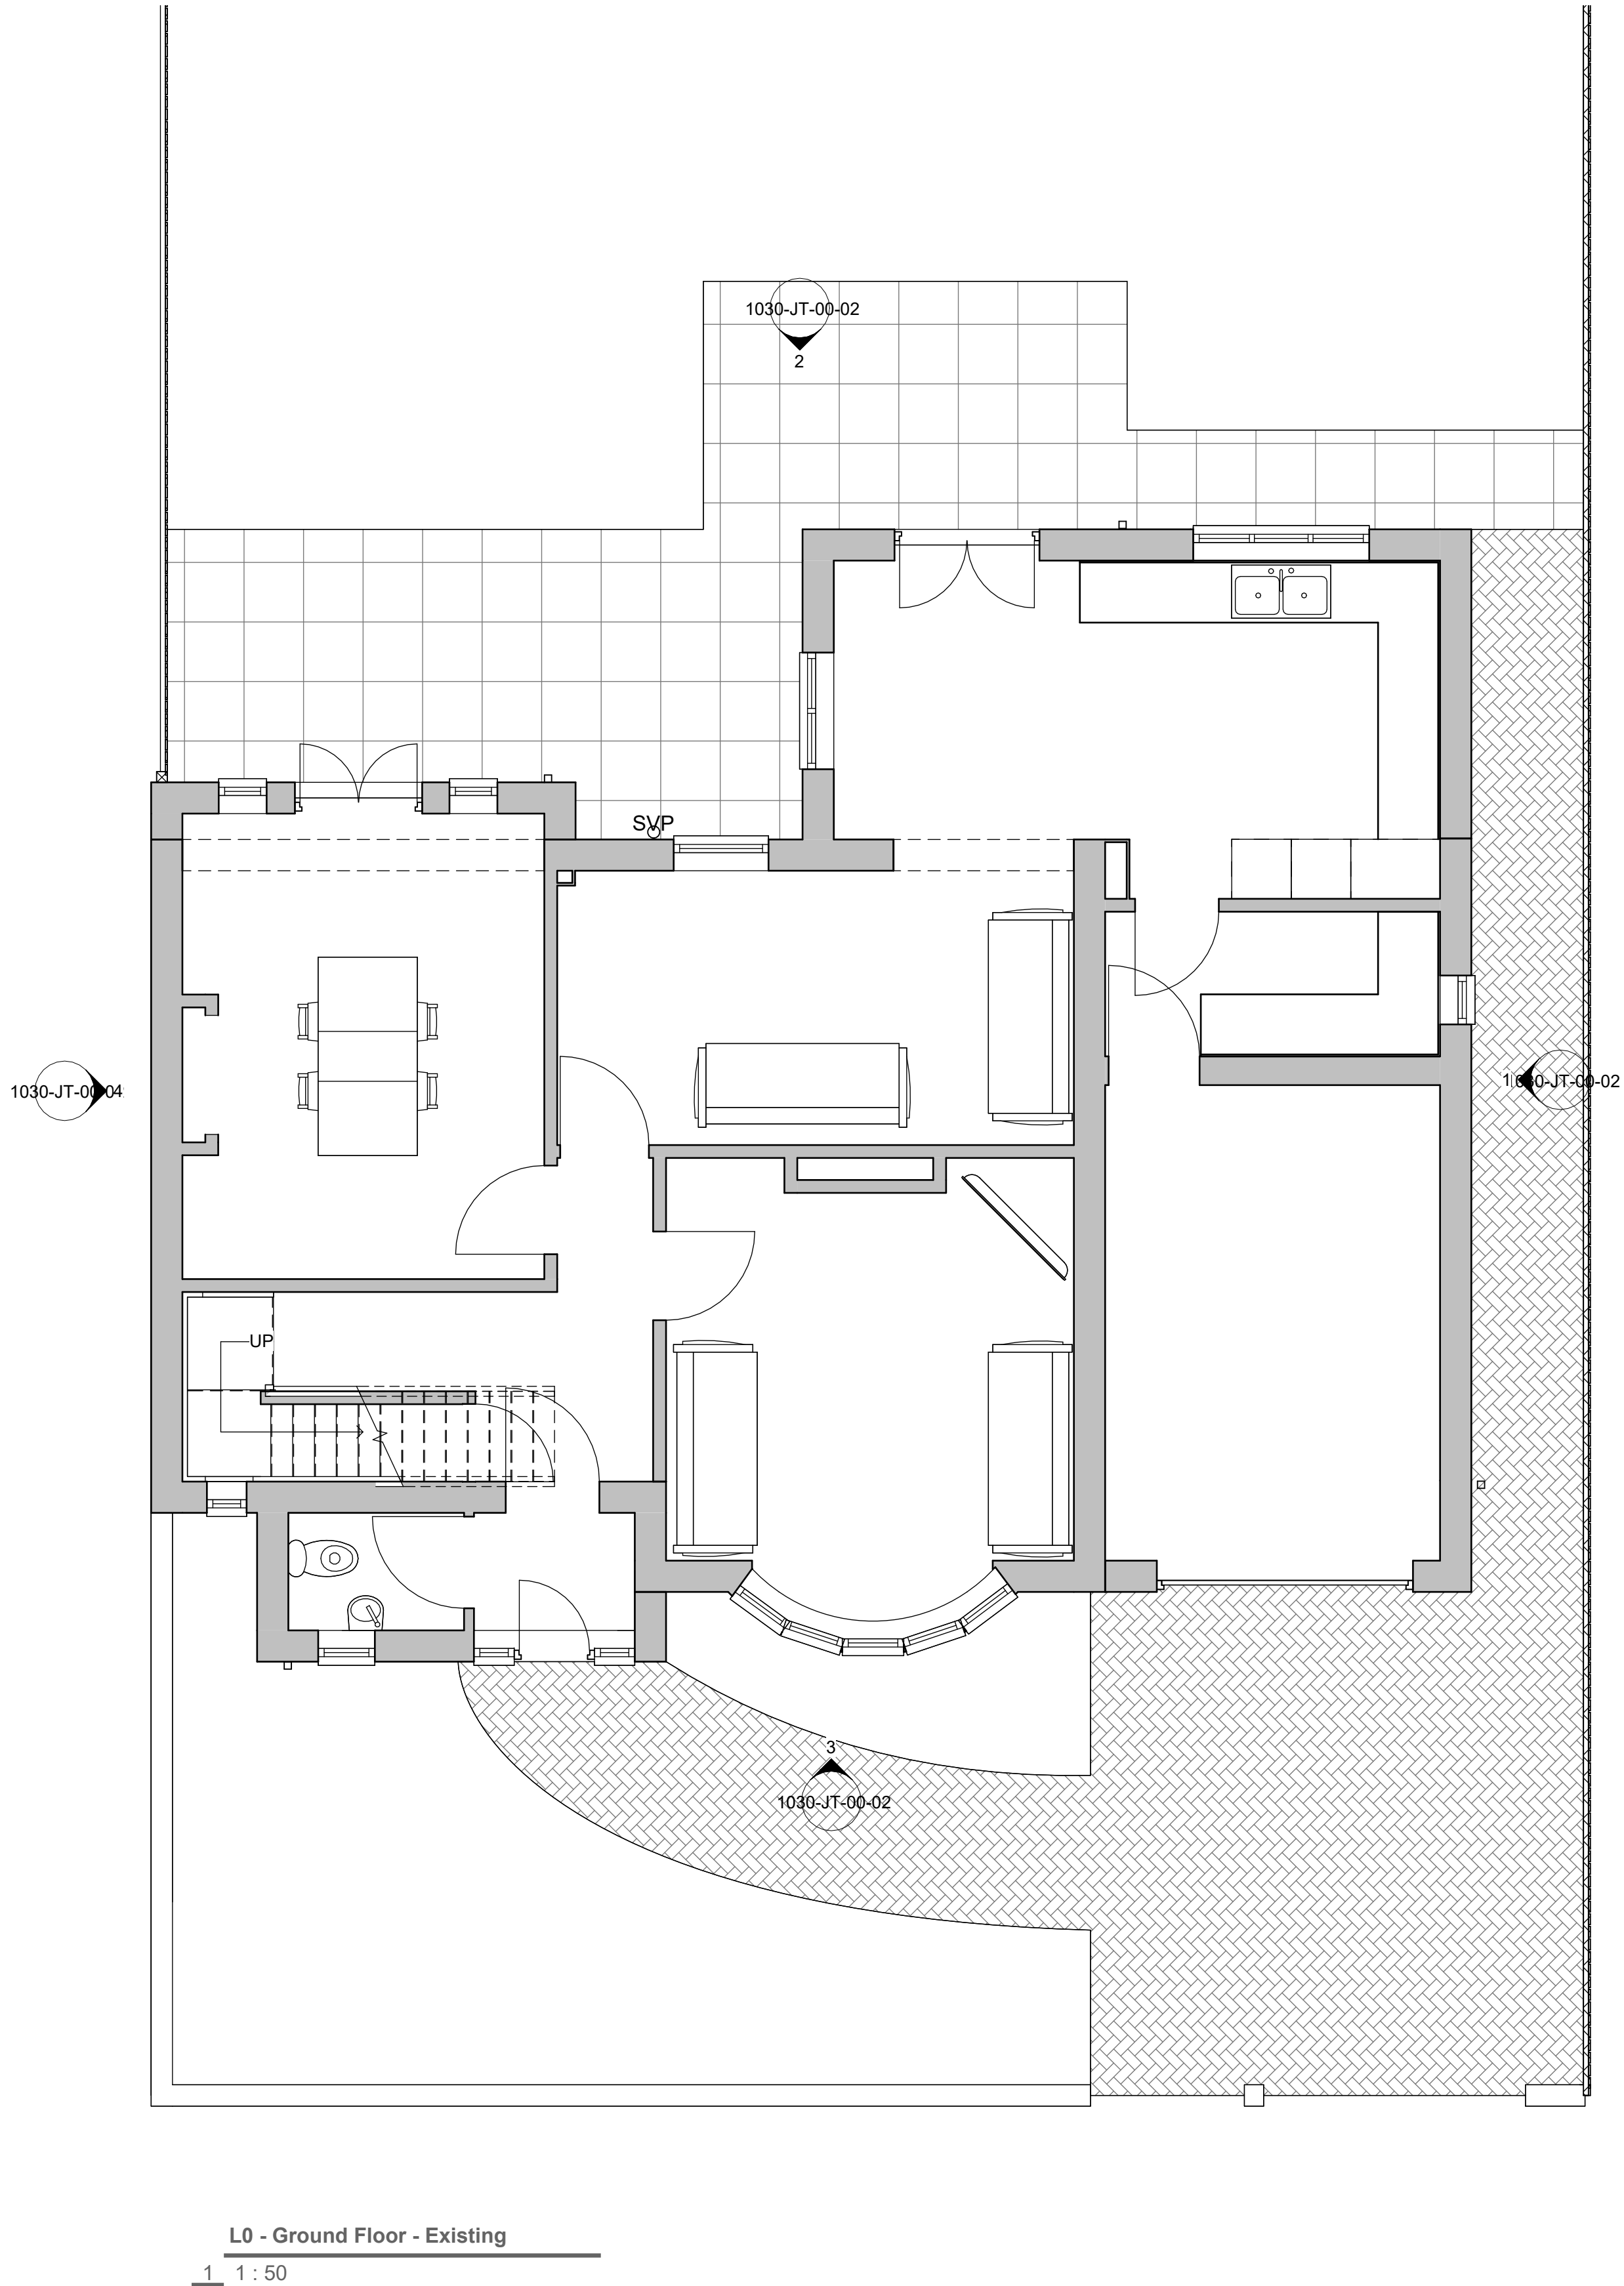


Scale	1 : 50	@A	Date	27/08/2025
Drawing Number	1030-JT-00-01	Revision	A	
Drawing Title	Existing Floor Plans			
Project	Rear Extension			
Address	155 King George Rd, South Shields, NE34 0EU			
Client	Mr and Mrs Traynor			
Do not scale drawings. Use only written dimensions.				