


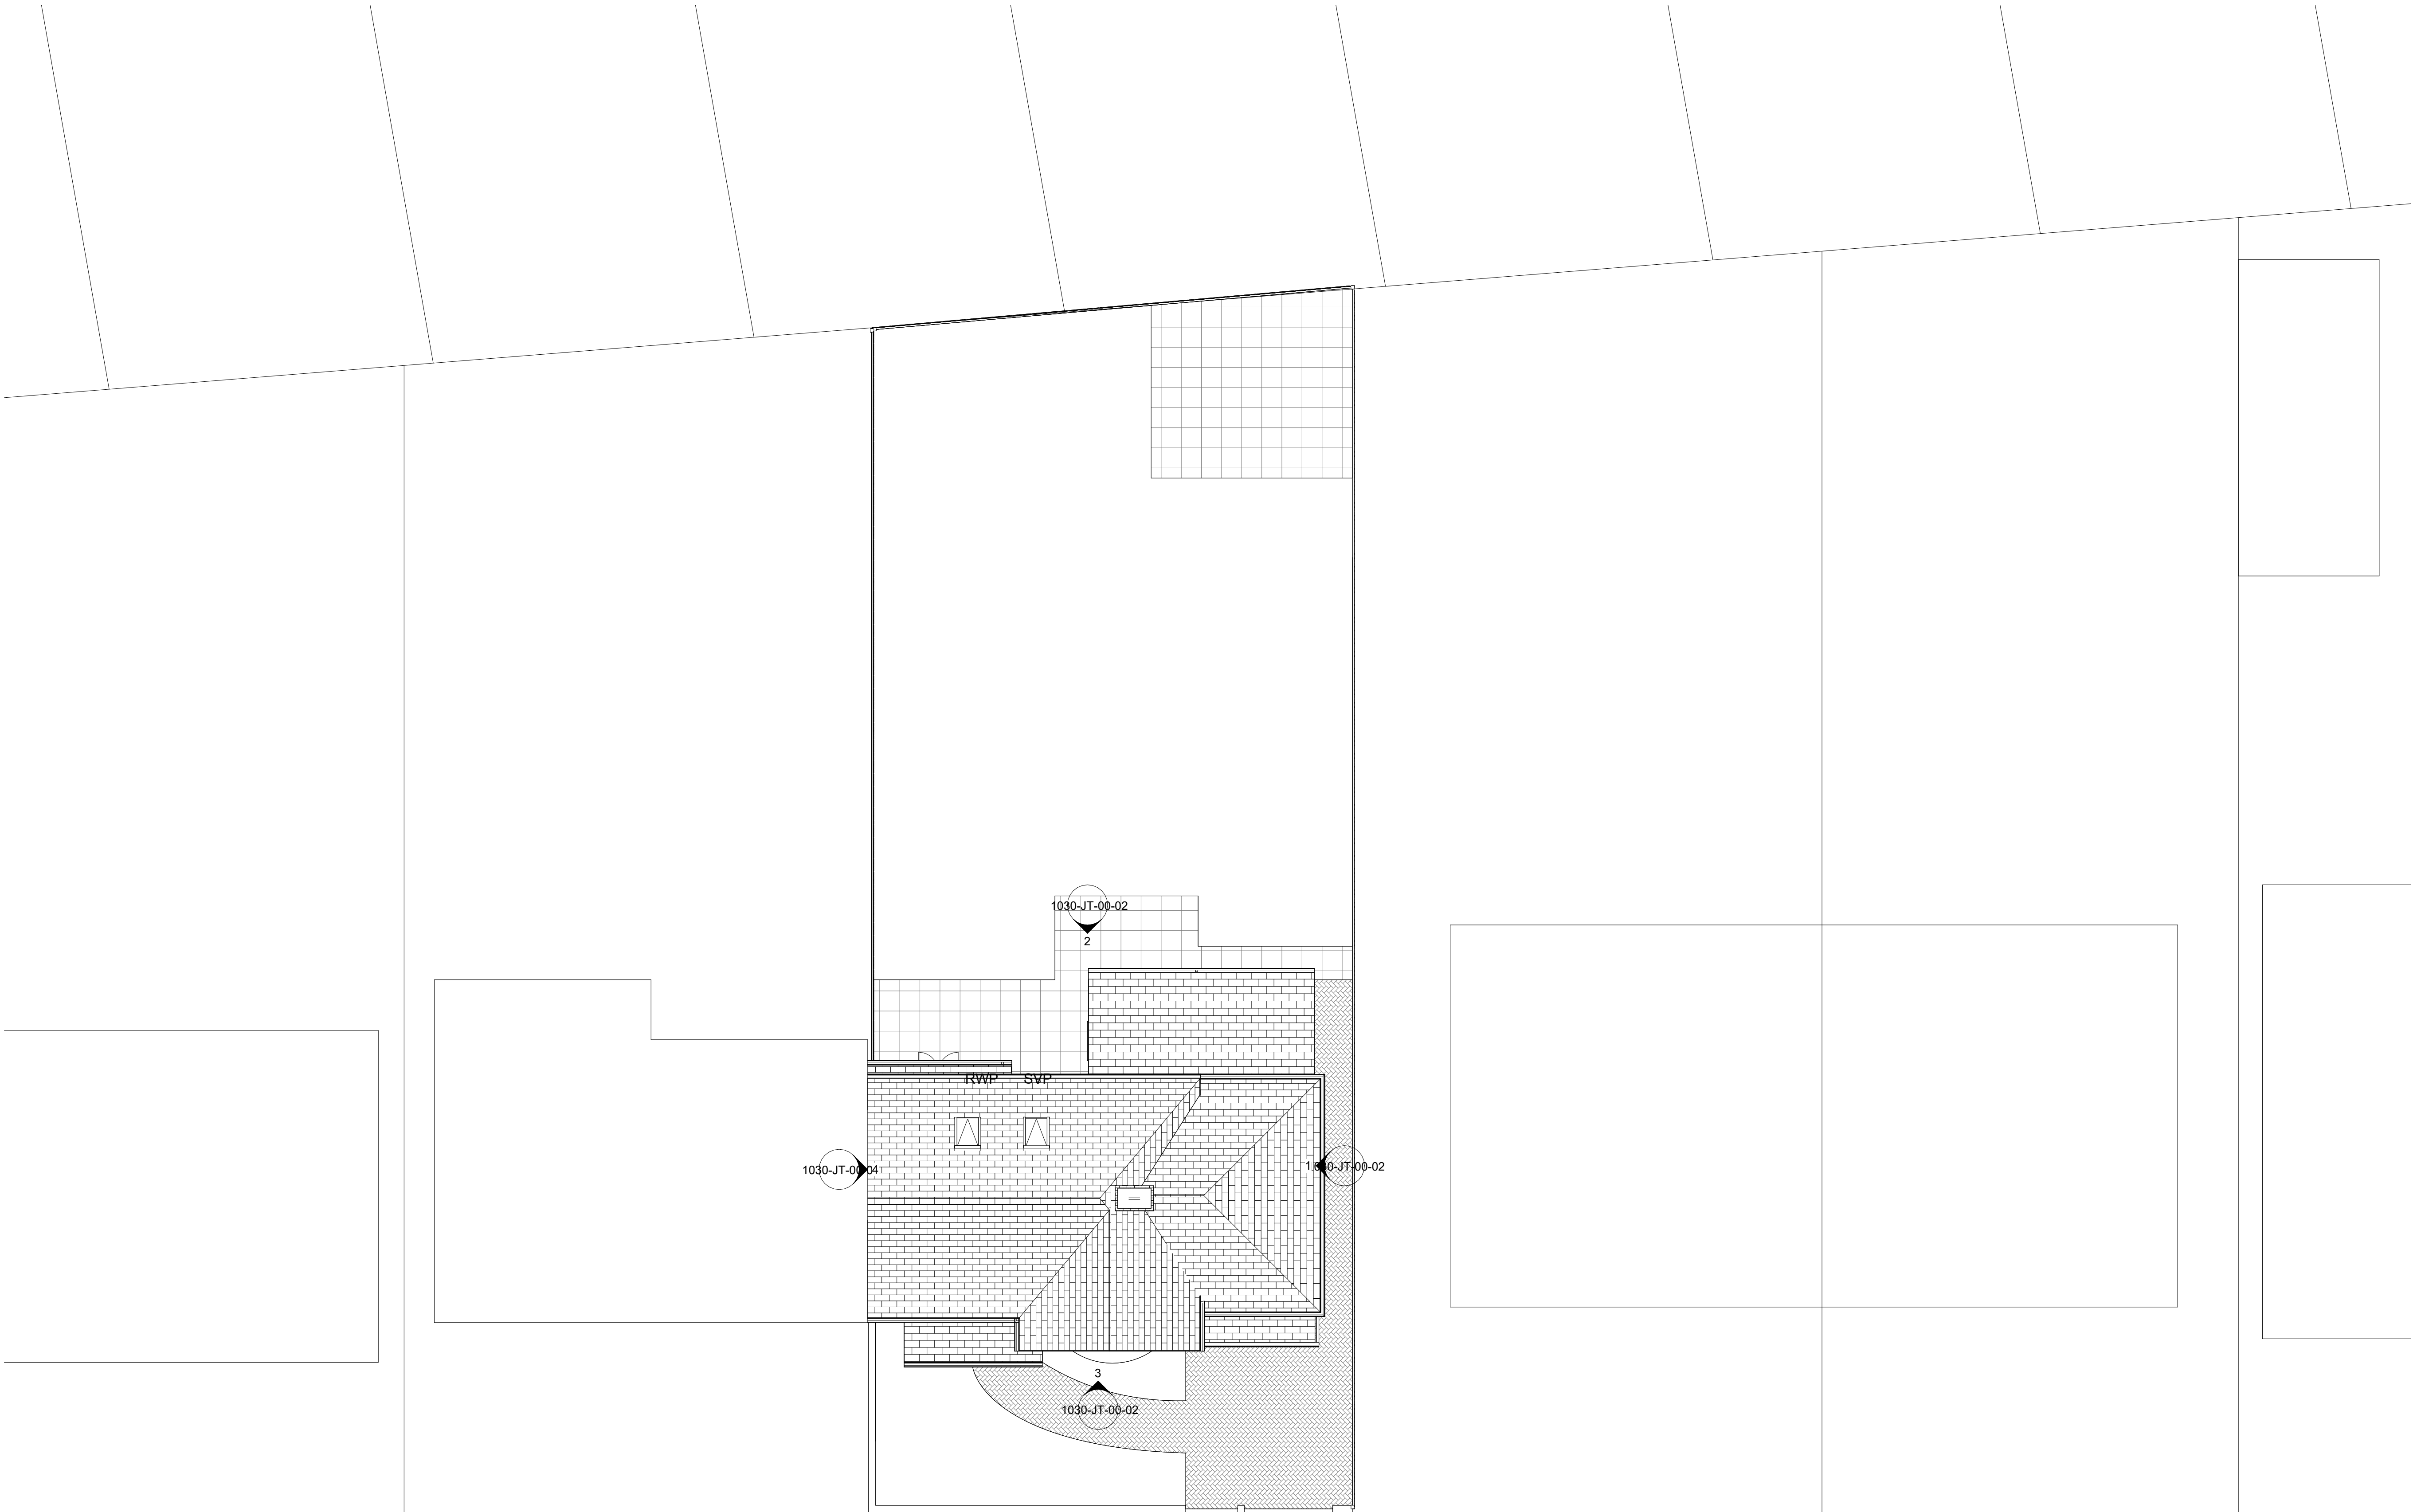

1030-JT-00-02
2

RWP SVP

1030-JT-00-04


1030-JT-00-02

3


1030-JT-00-02

Site Plan - Existing

1 1 : 100

 

VISUAL SCALE 1:100 @ A1

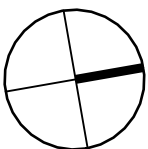

RIBA STAGE 3
STATUS

Scale	1 : 100	@A	Date	27/08/2025
Drawing Number				Revision
1030-JT-00-03				A
Drawing Title				
Existing Site Plan				
Project				
Rear Extension				
Address				
155 King George Rd, South Shields, NE34 0EU				
Client				
Mr and Mrs Traynor				
Do not scale drawings. Use only written dimensions.				