


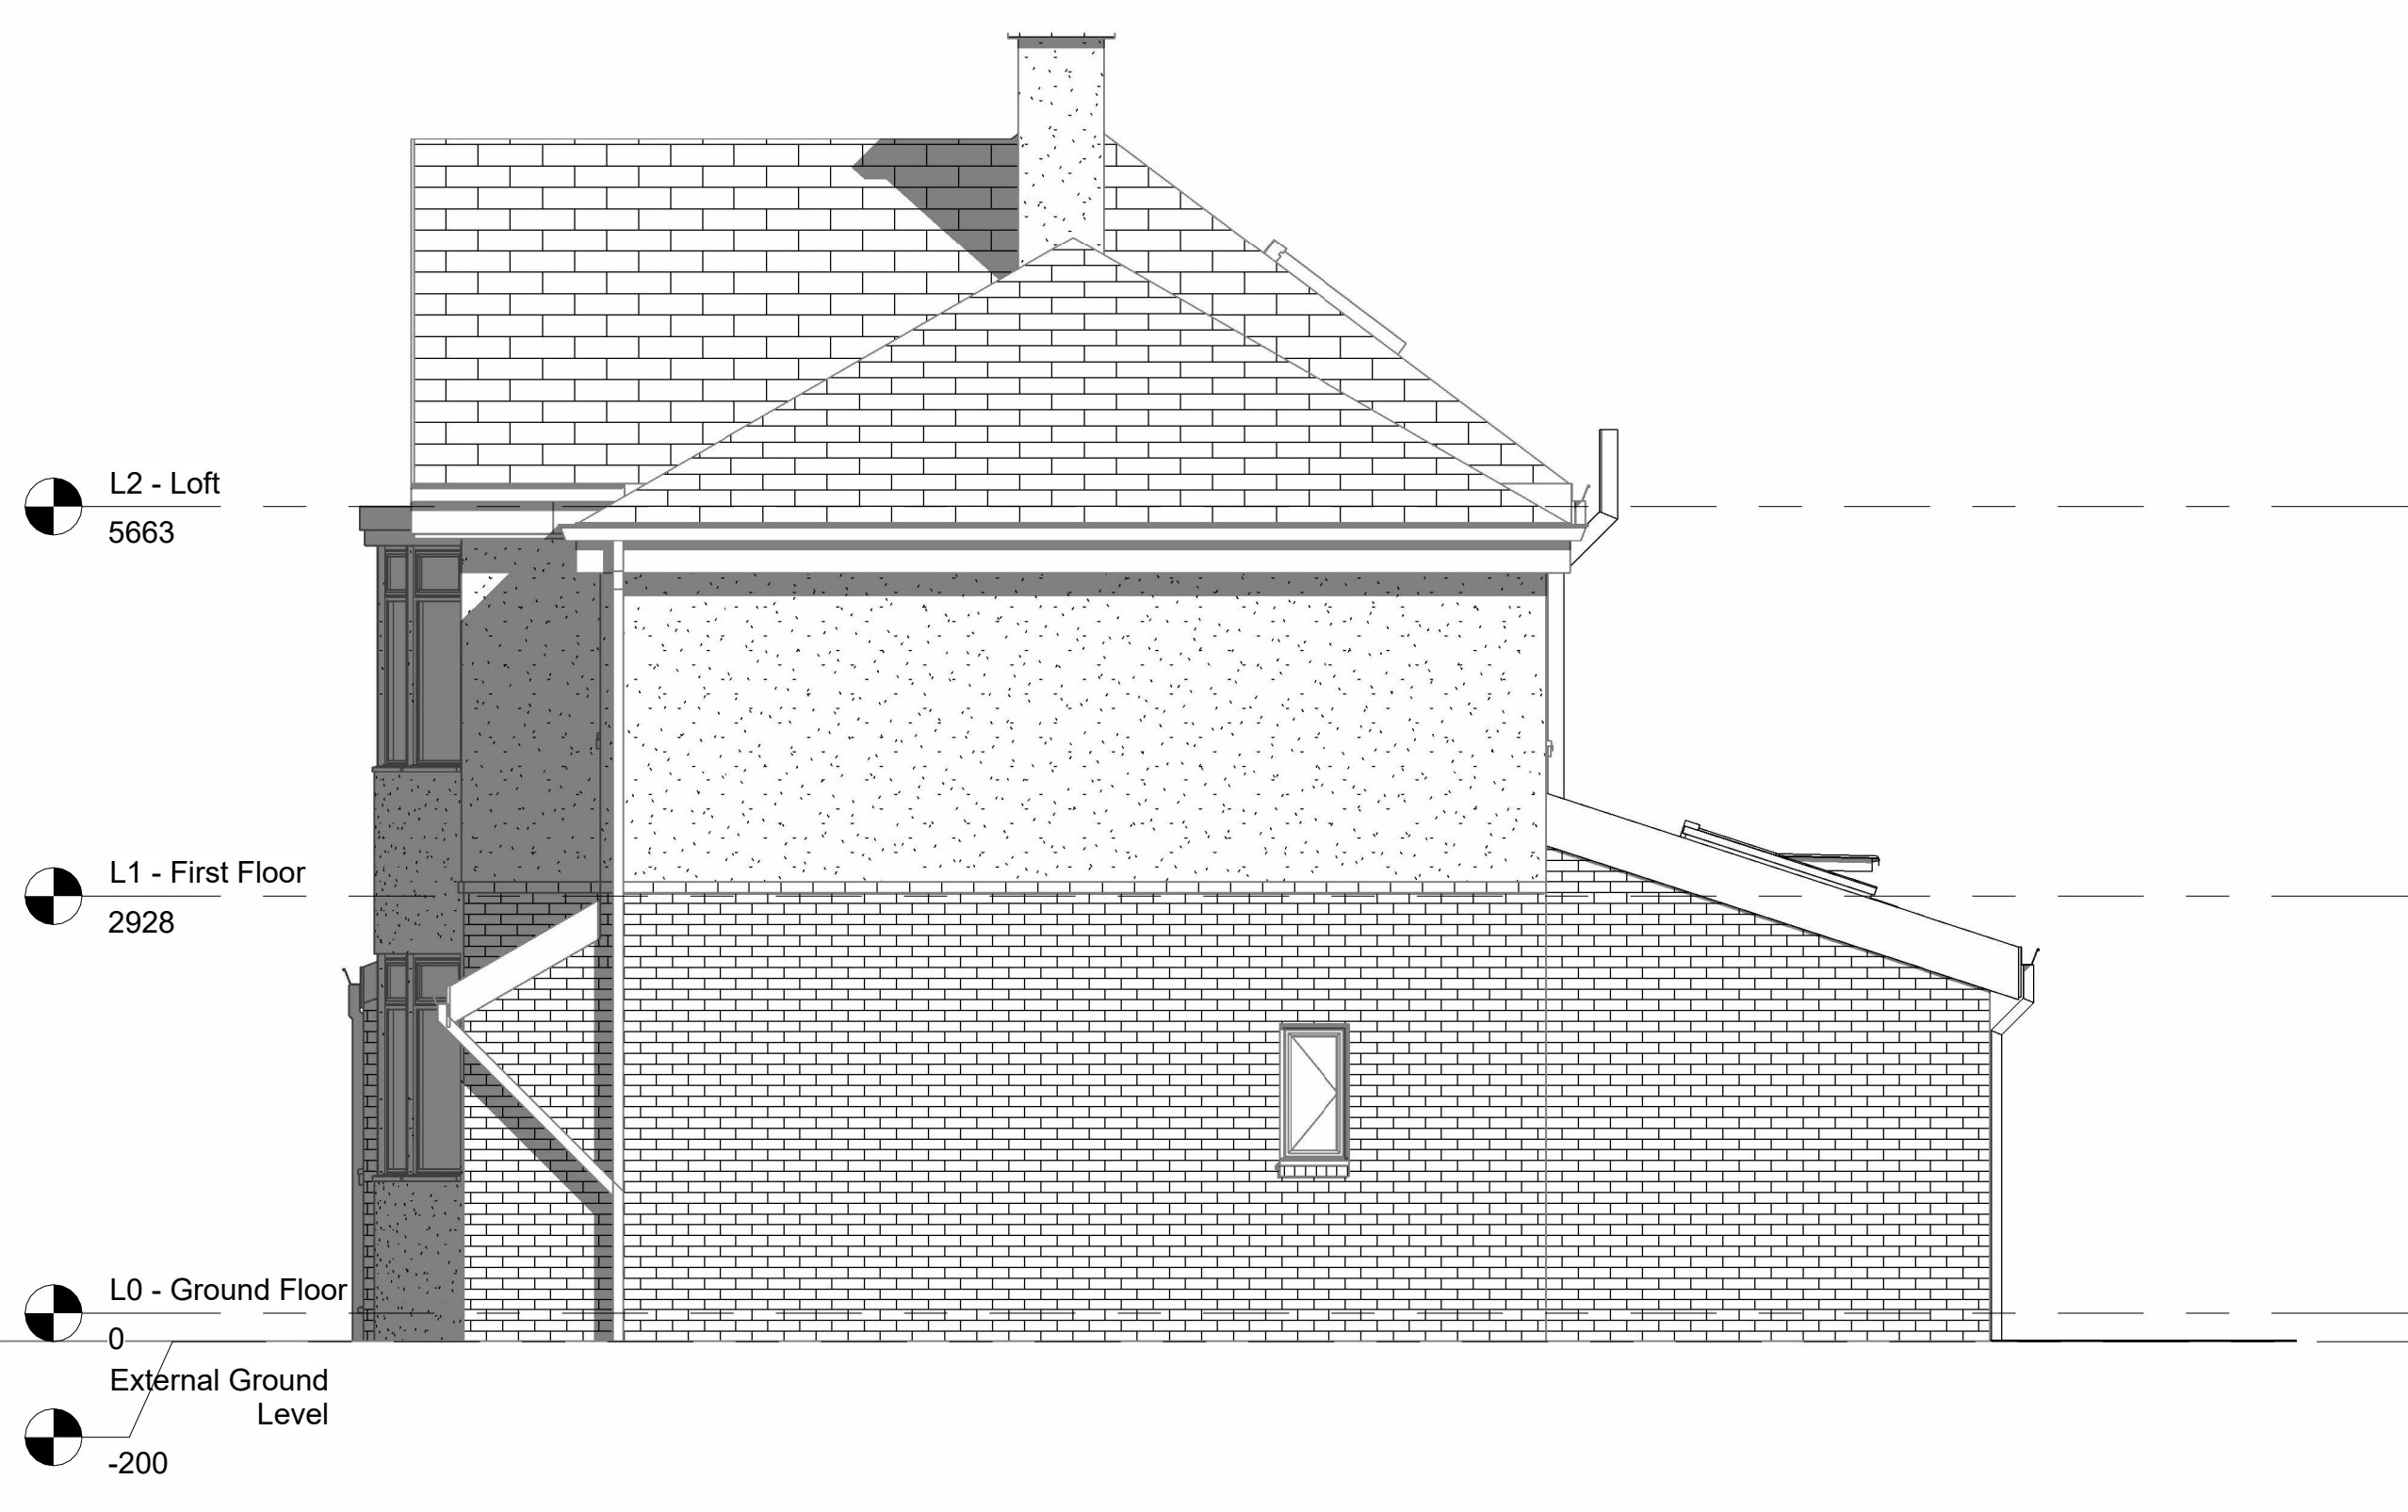


West Elevation - Proposed
3 1:50



South Elevation - Proposed
1 1:50



East Elevation - Proposed
2 1:50

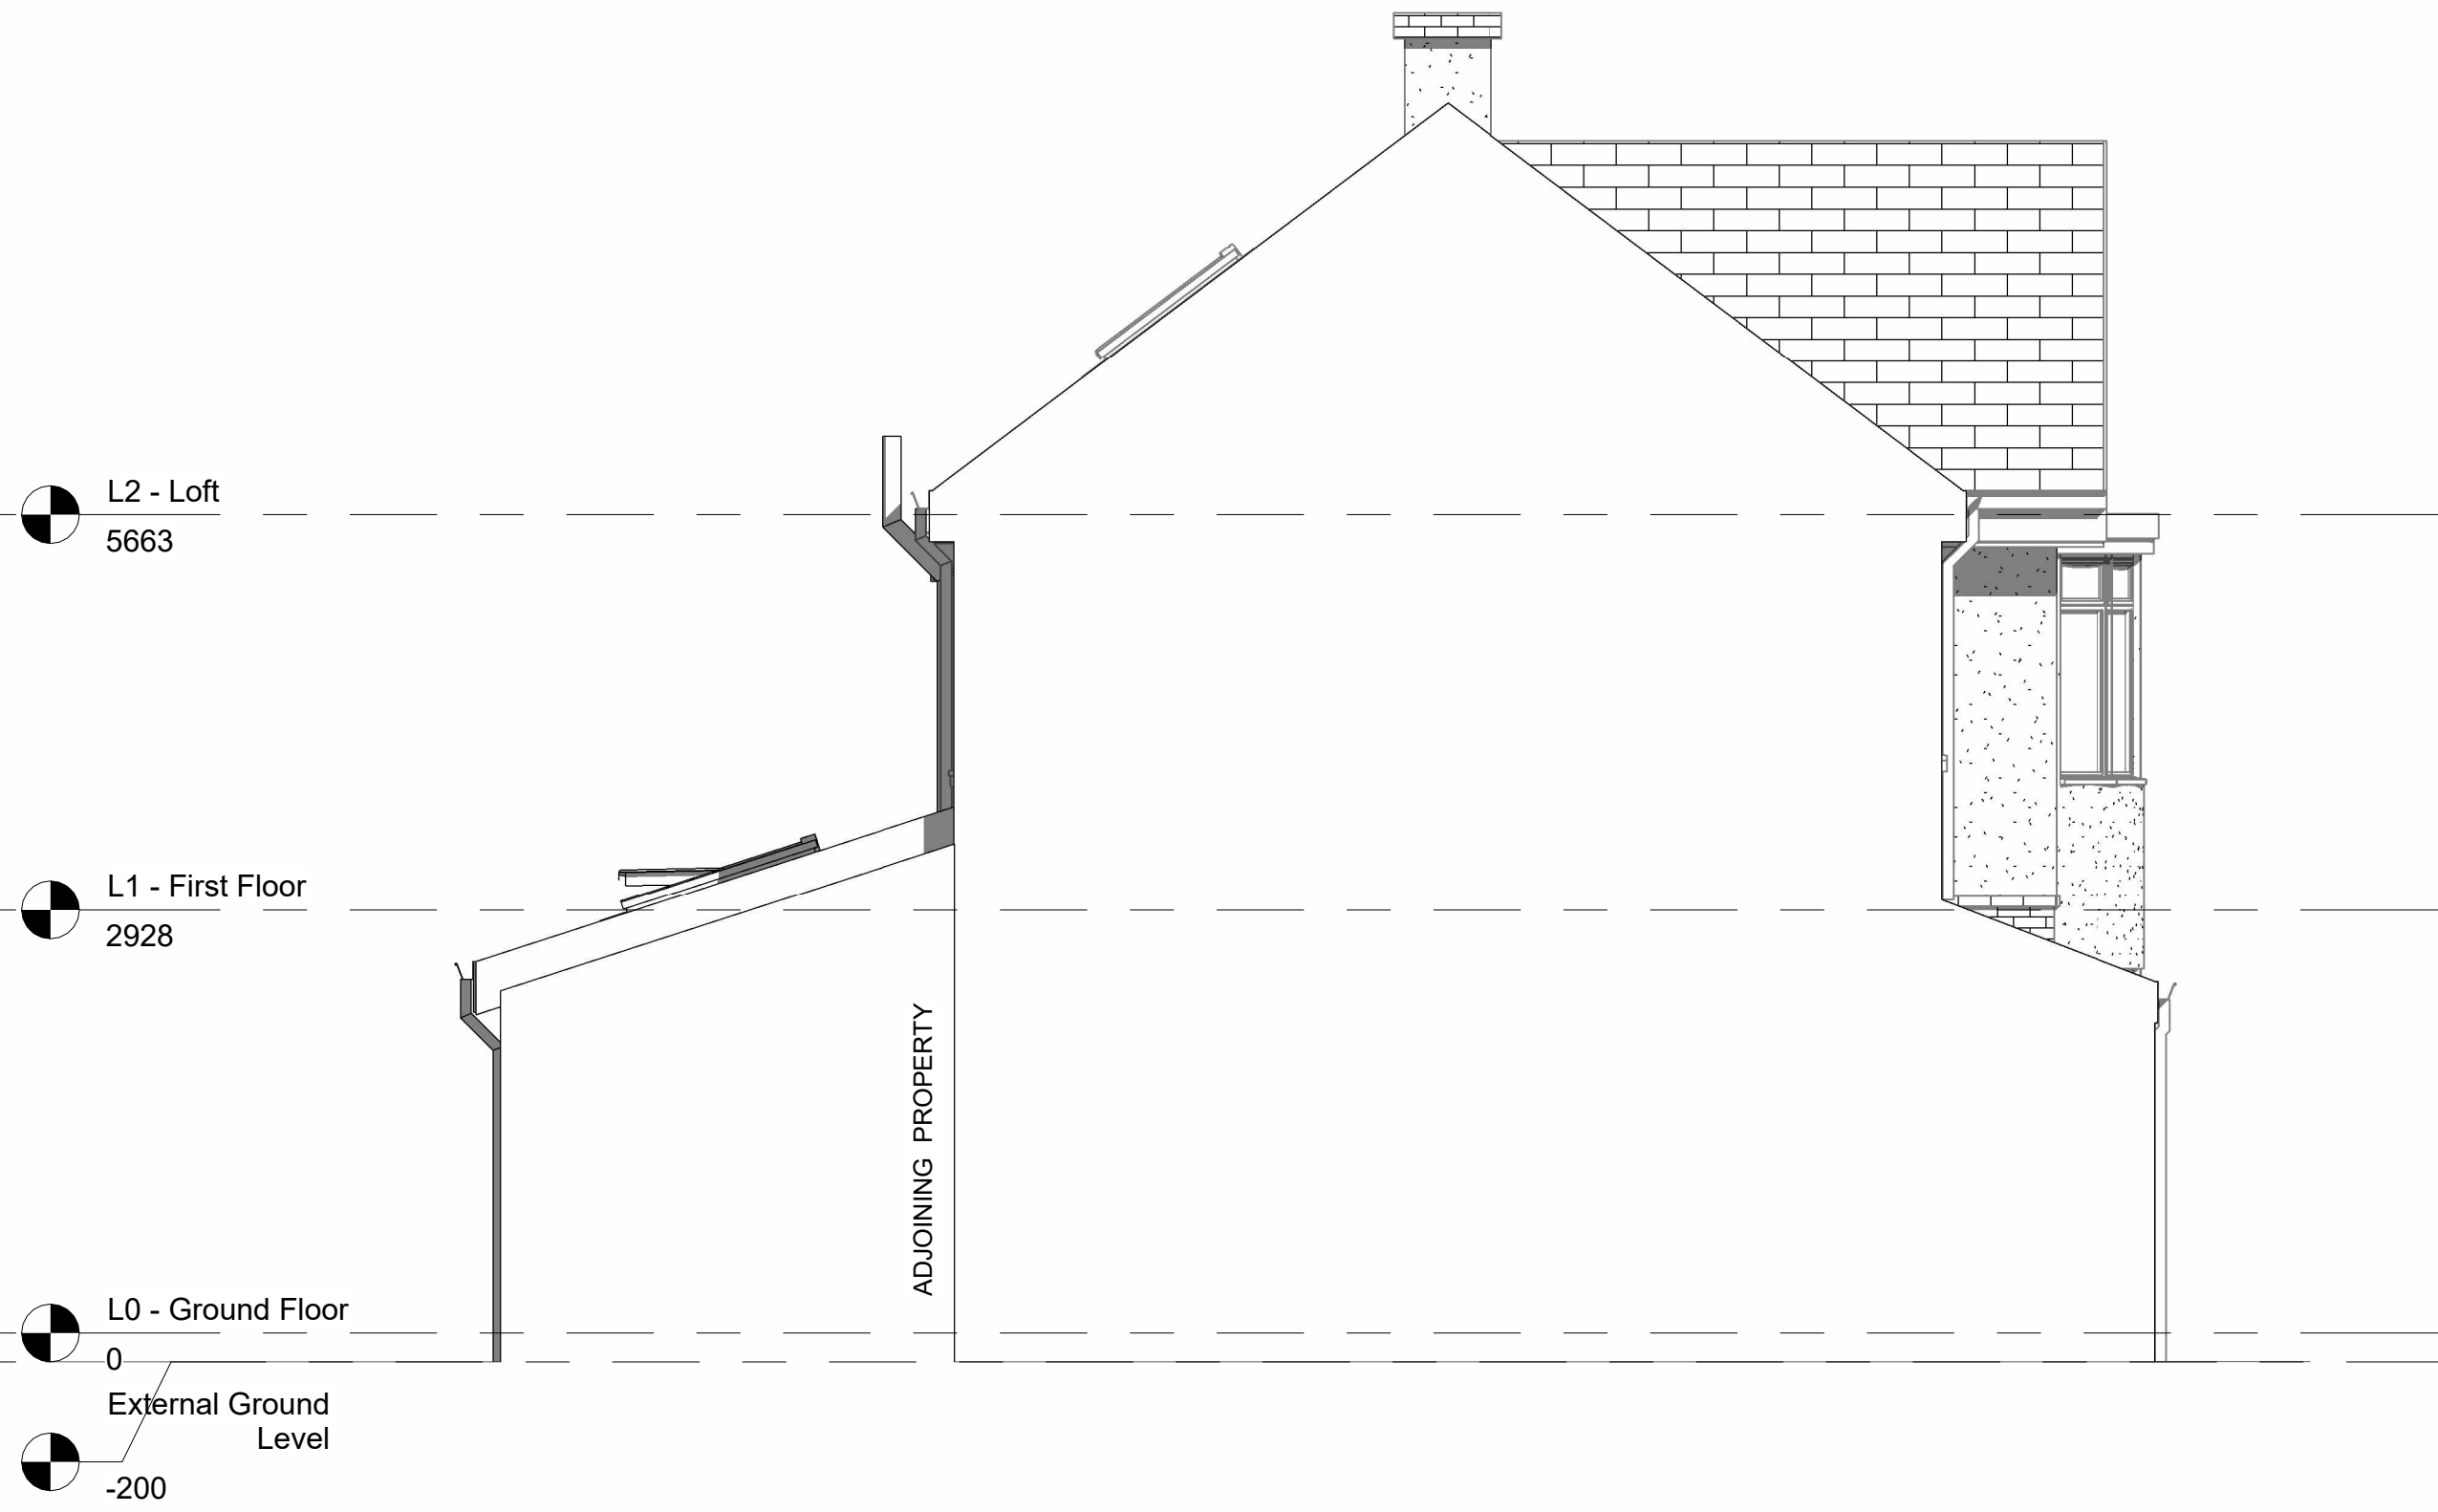

North Elevation - Proposed
4 1:50



VISUAL SCALE 1:50 @ A1

RIBA STAGE 3
STATUS

Scale s	1 : 50	@A 1	Date	27/08/2025
Drawing Number	1030-JT-50-02	Revision	A	
Drawing Title	Proposed Elevations			
Project	Rear Extension			
Address	155 King George Rd, South Shields, NE34 0EU			
Client	Mr and Mrs Traynor			
Do not scale drawings. Use only written dimensions.				