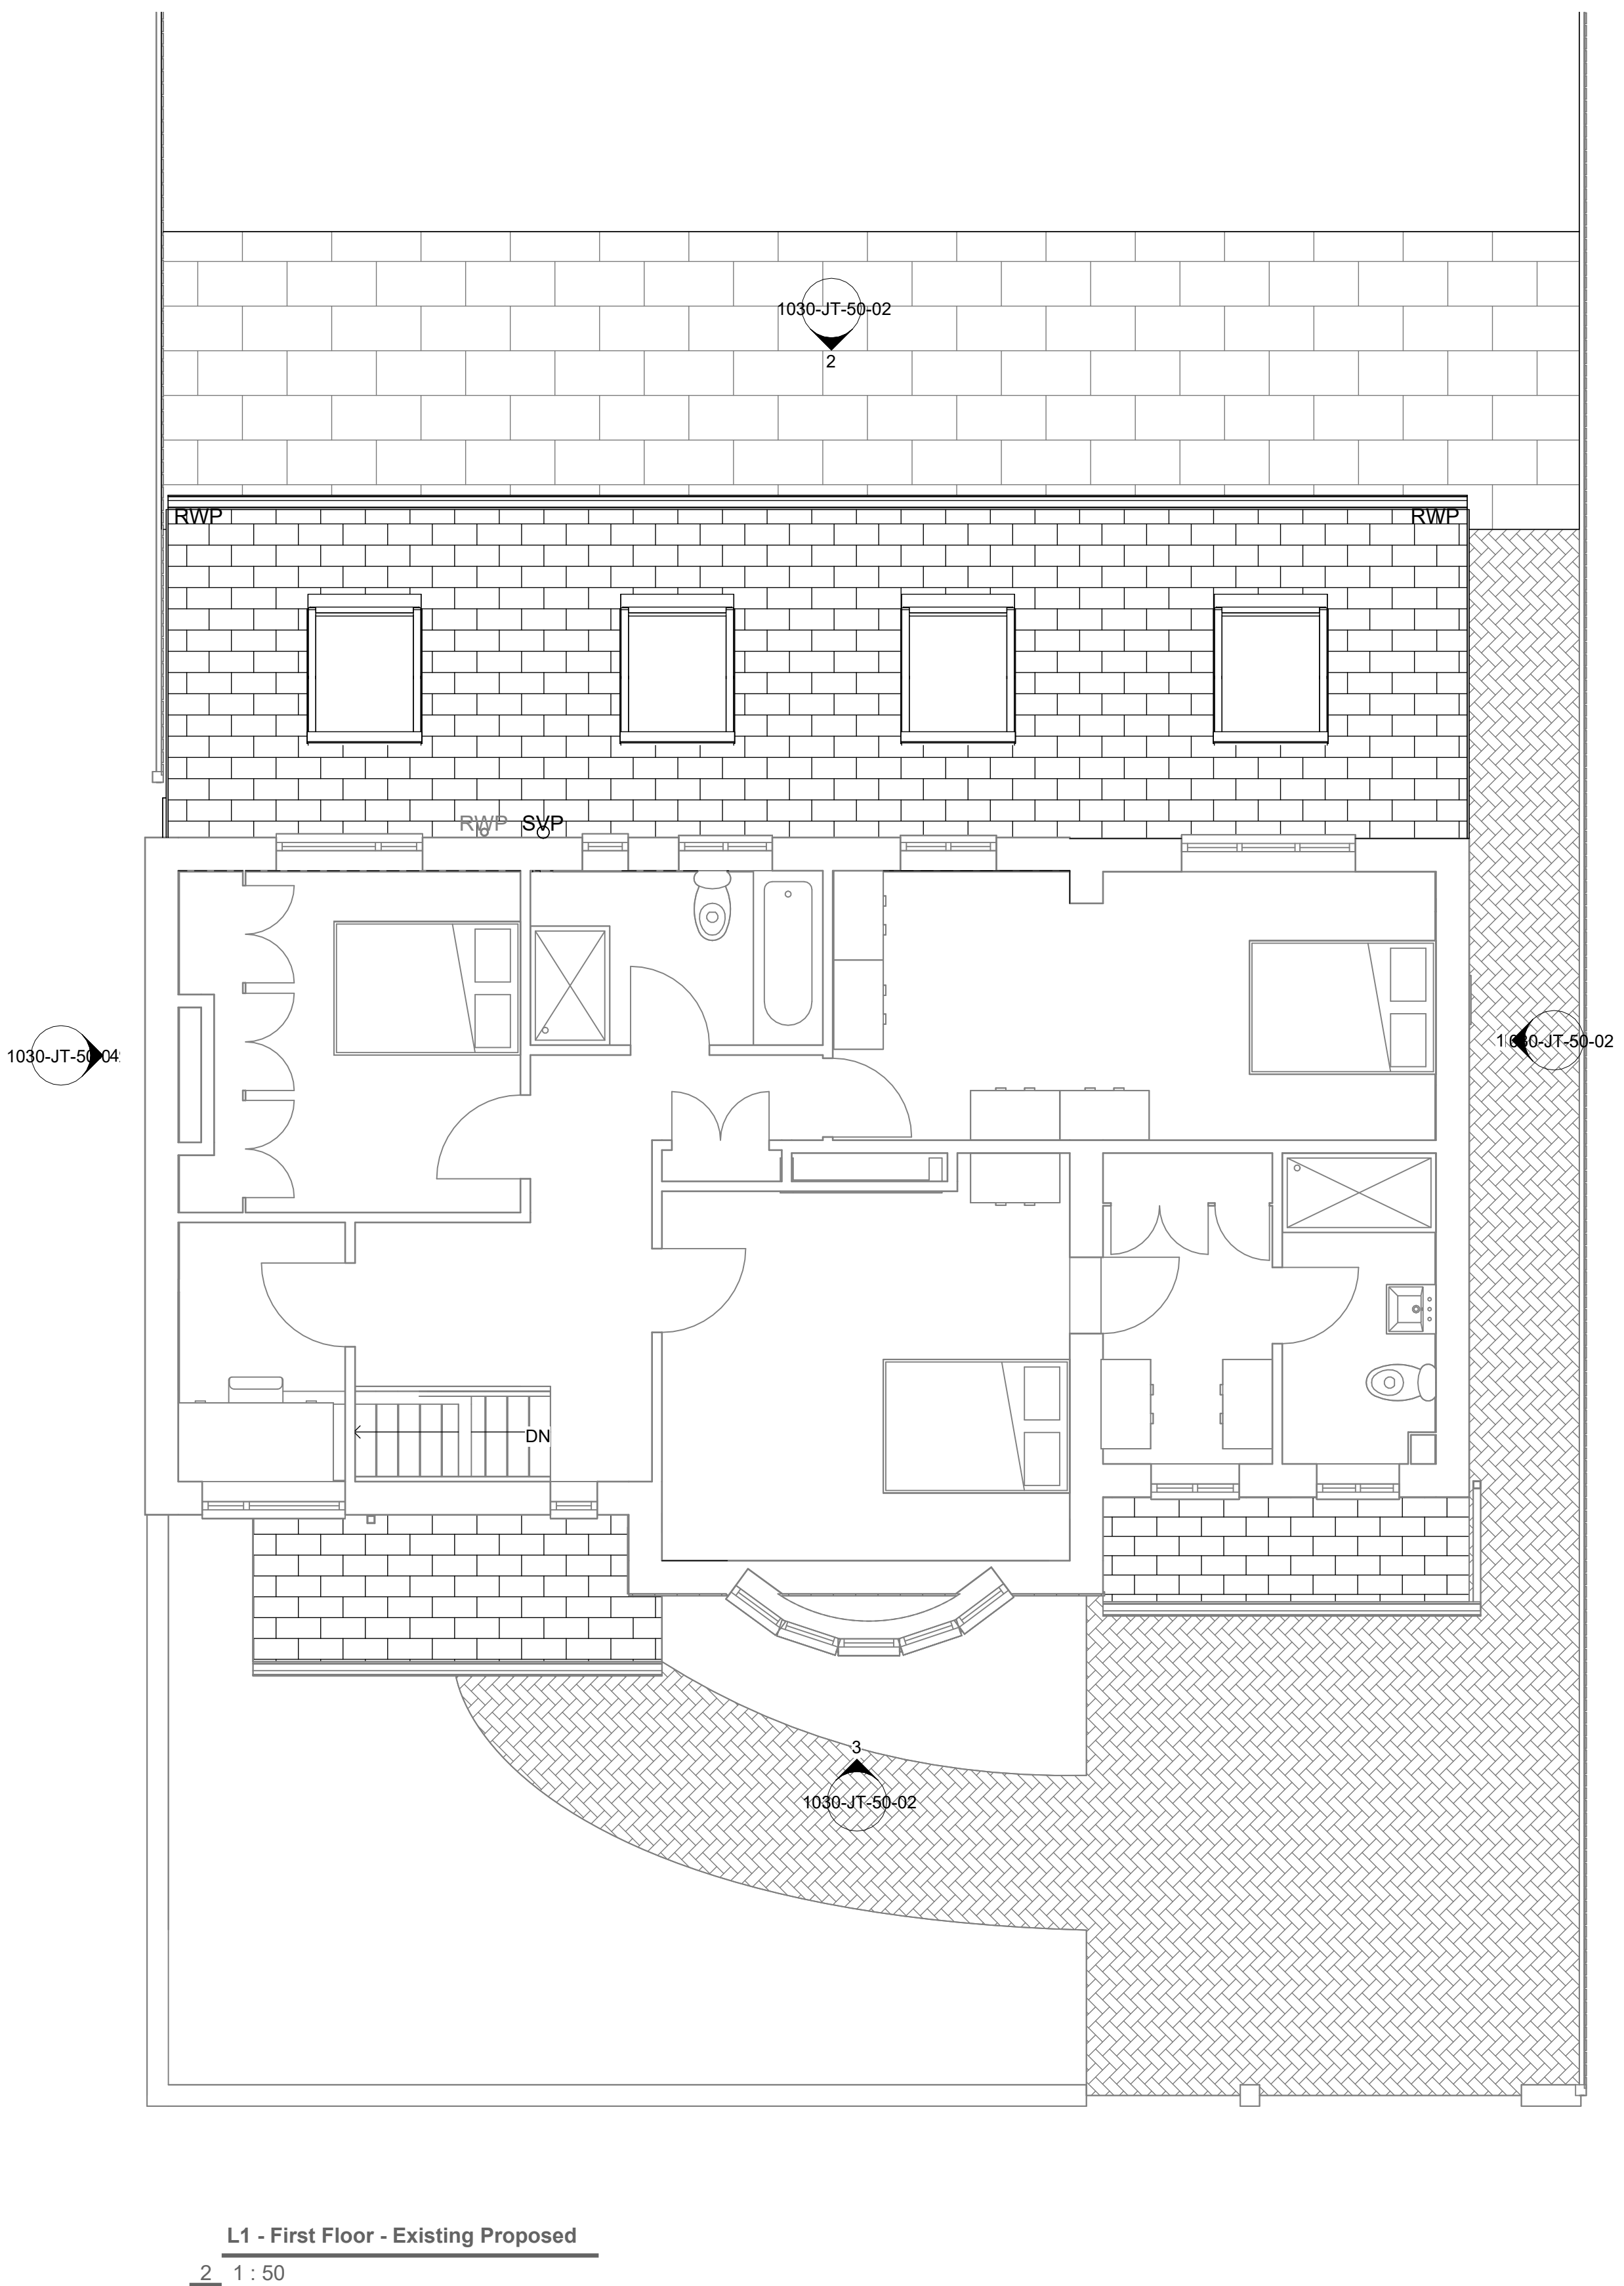
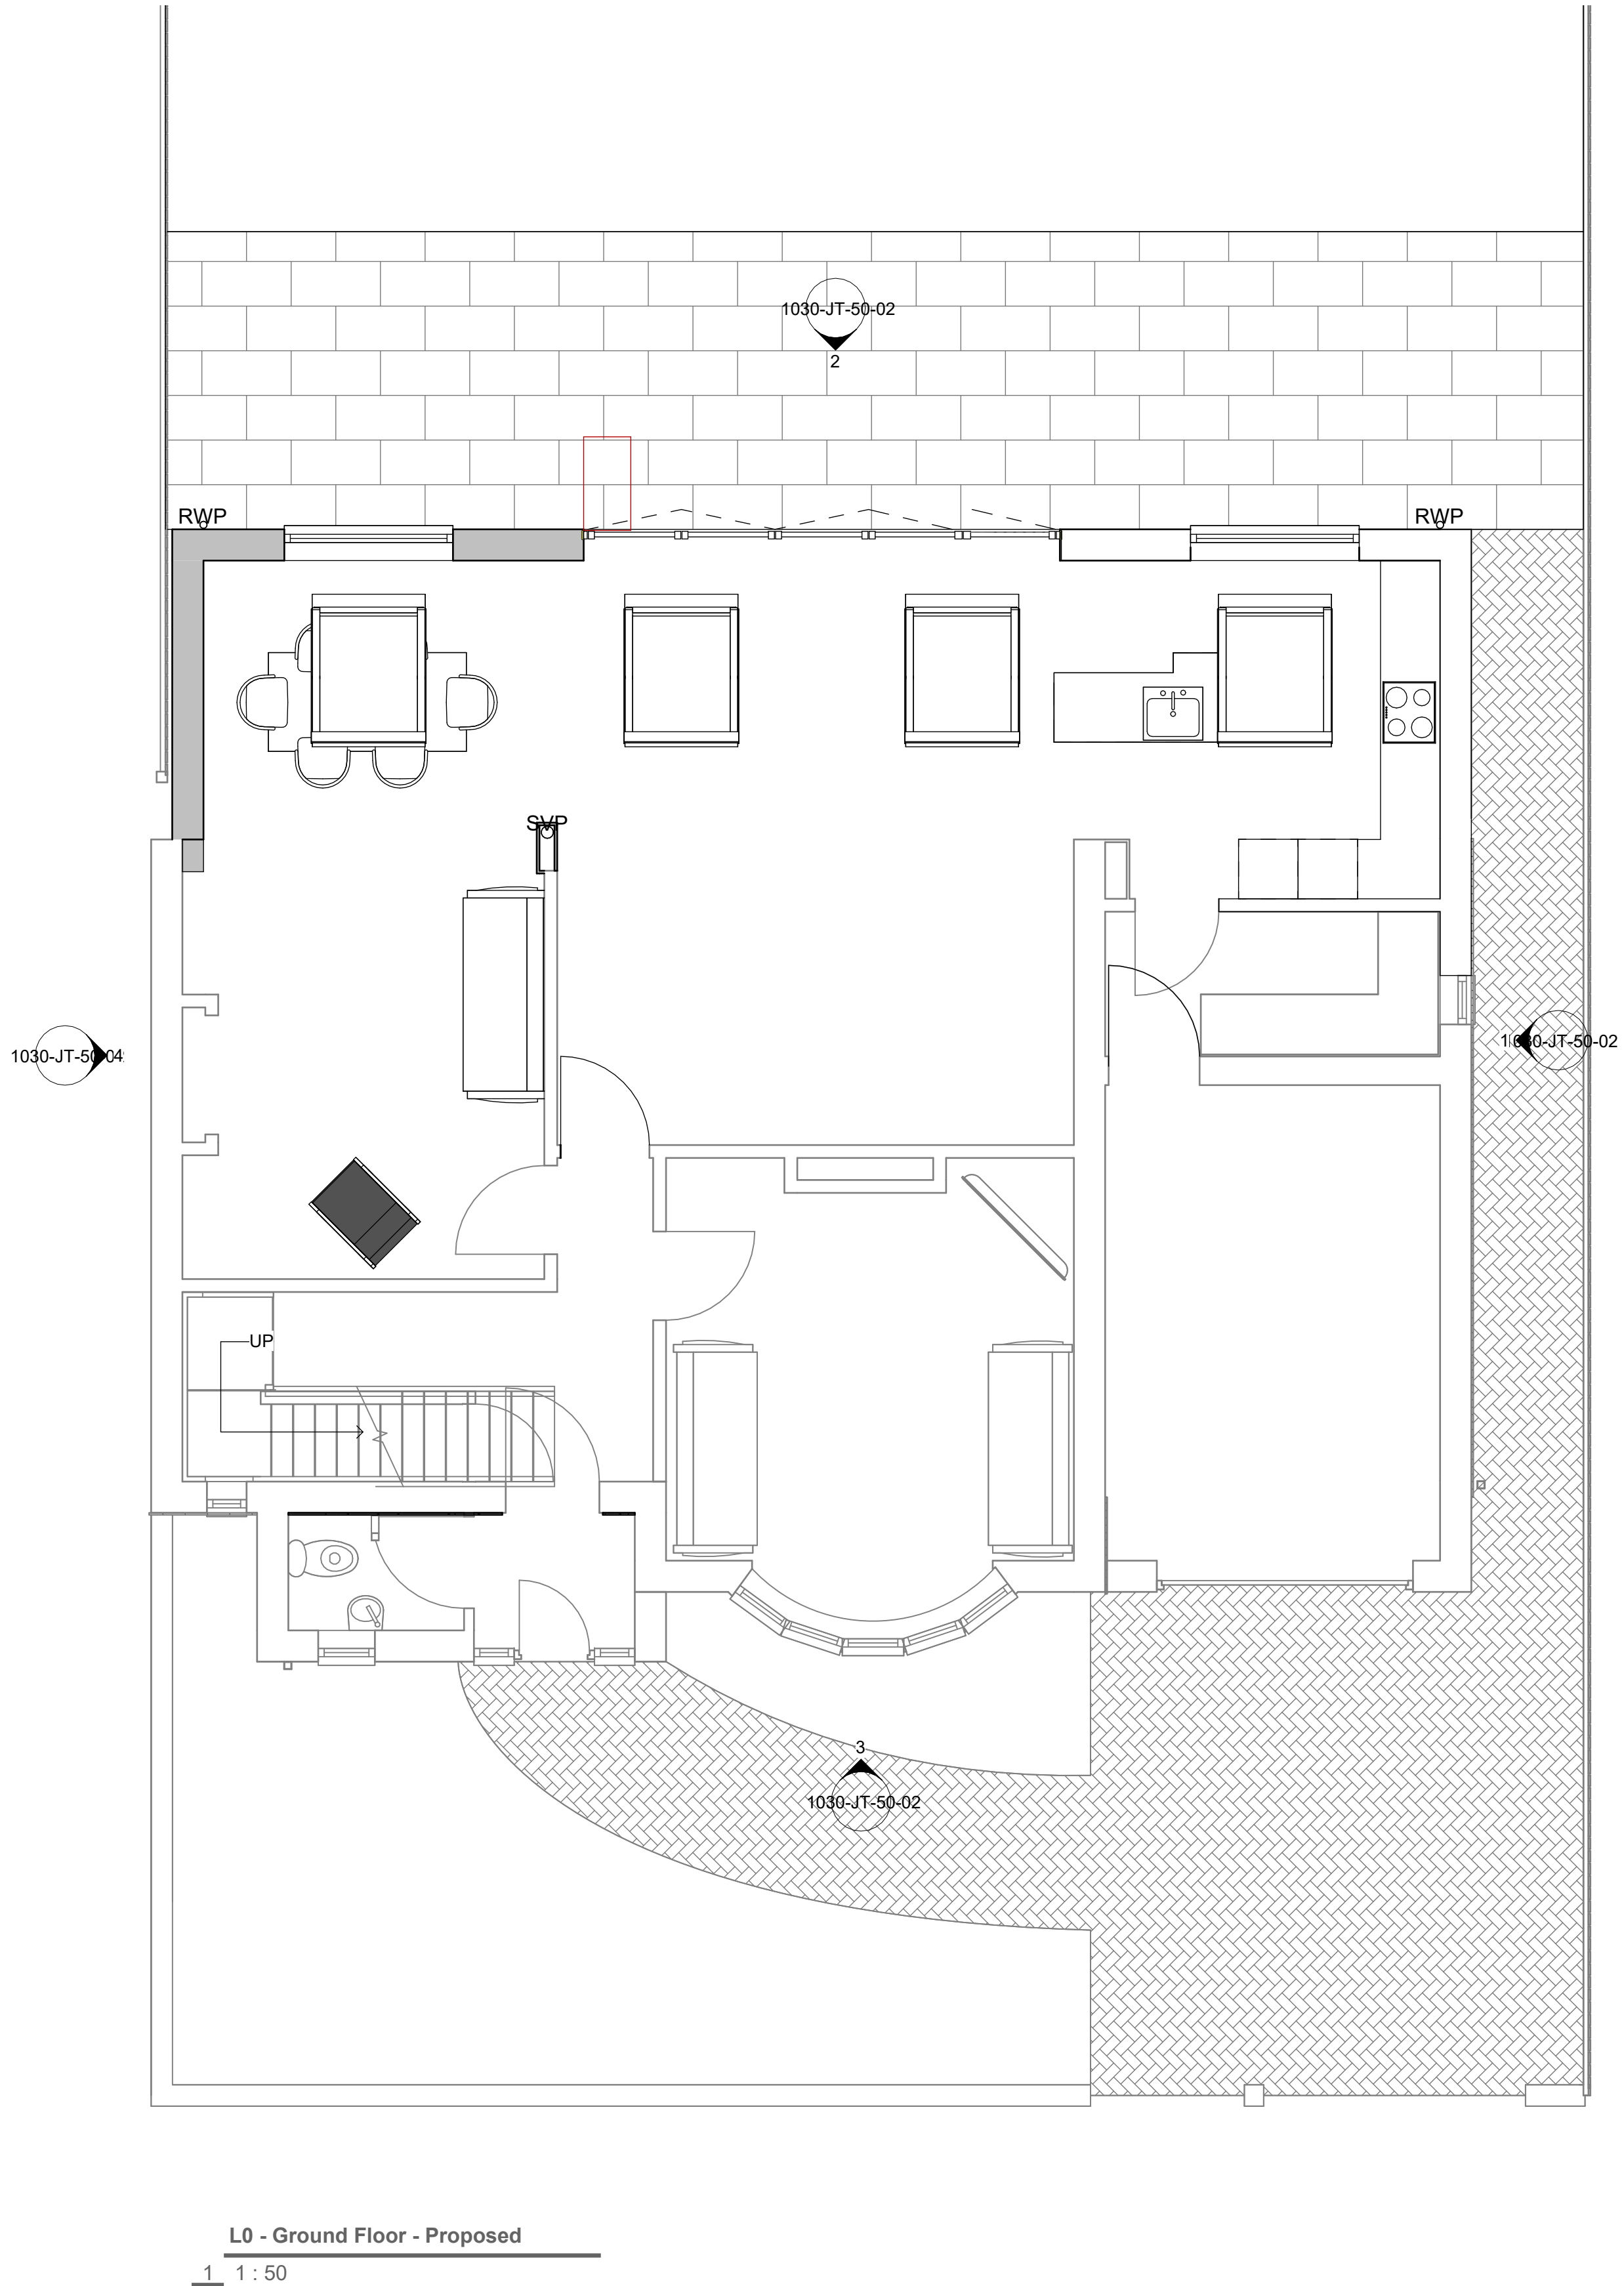


Scale s	1 : 50	@A 1	Date	27/08/2025
Drawing Number			Revision	
1030-JT-50-01			A	
Drawing Title				
Proposed Floor Plans				
Project				
Rear Extension				
Address				
155 King George Rd, South Shields, NE34 0EU				
Client				
Mr and Mrs Traynor				
Do not scale drawings. Use only written dimensions.				