



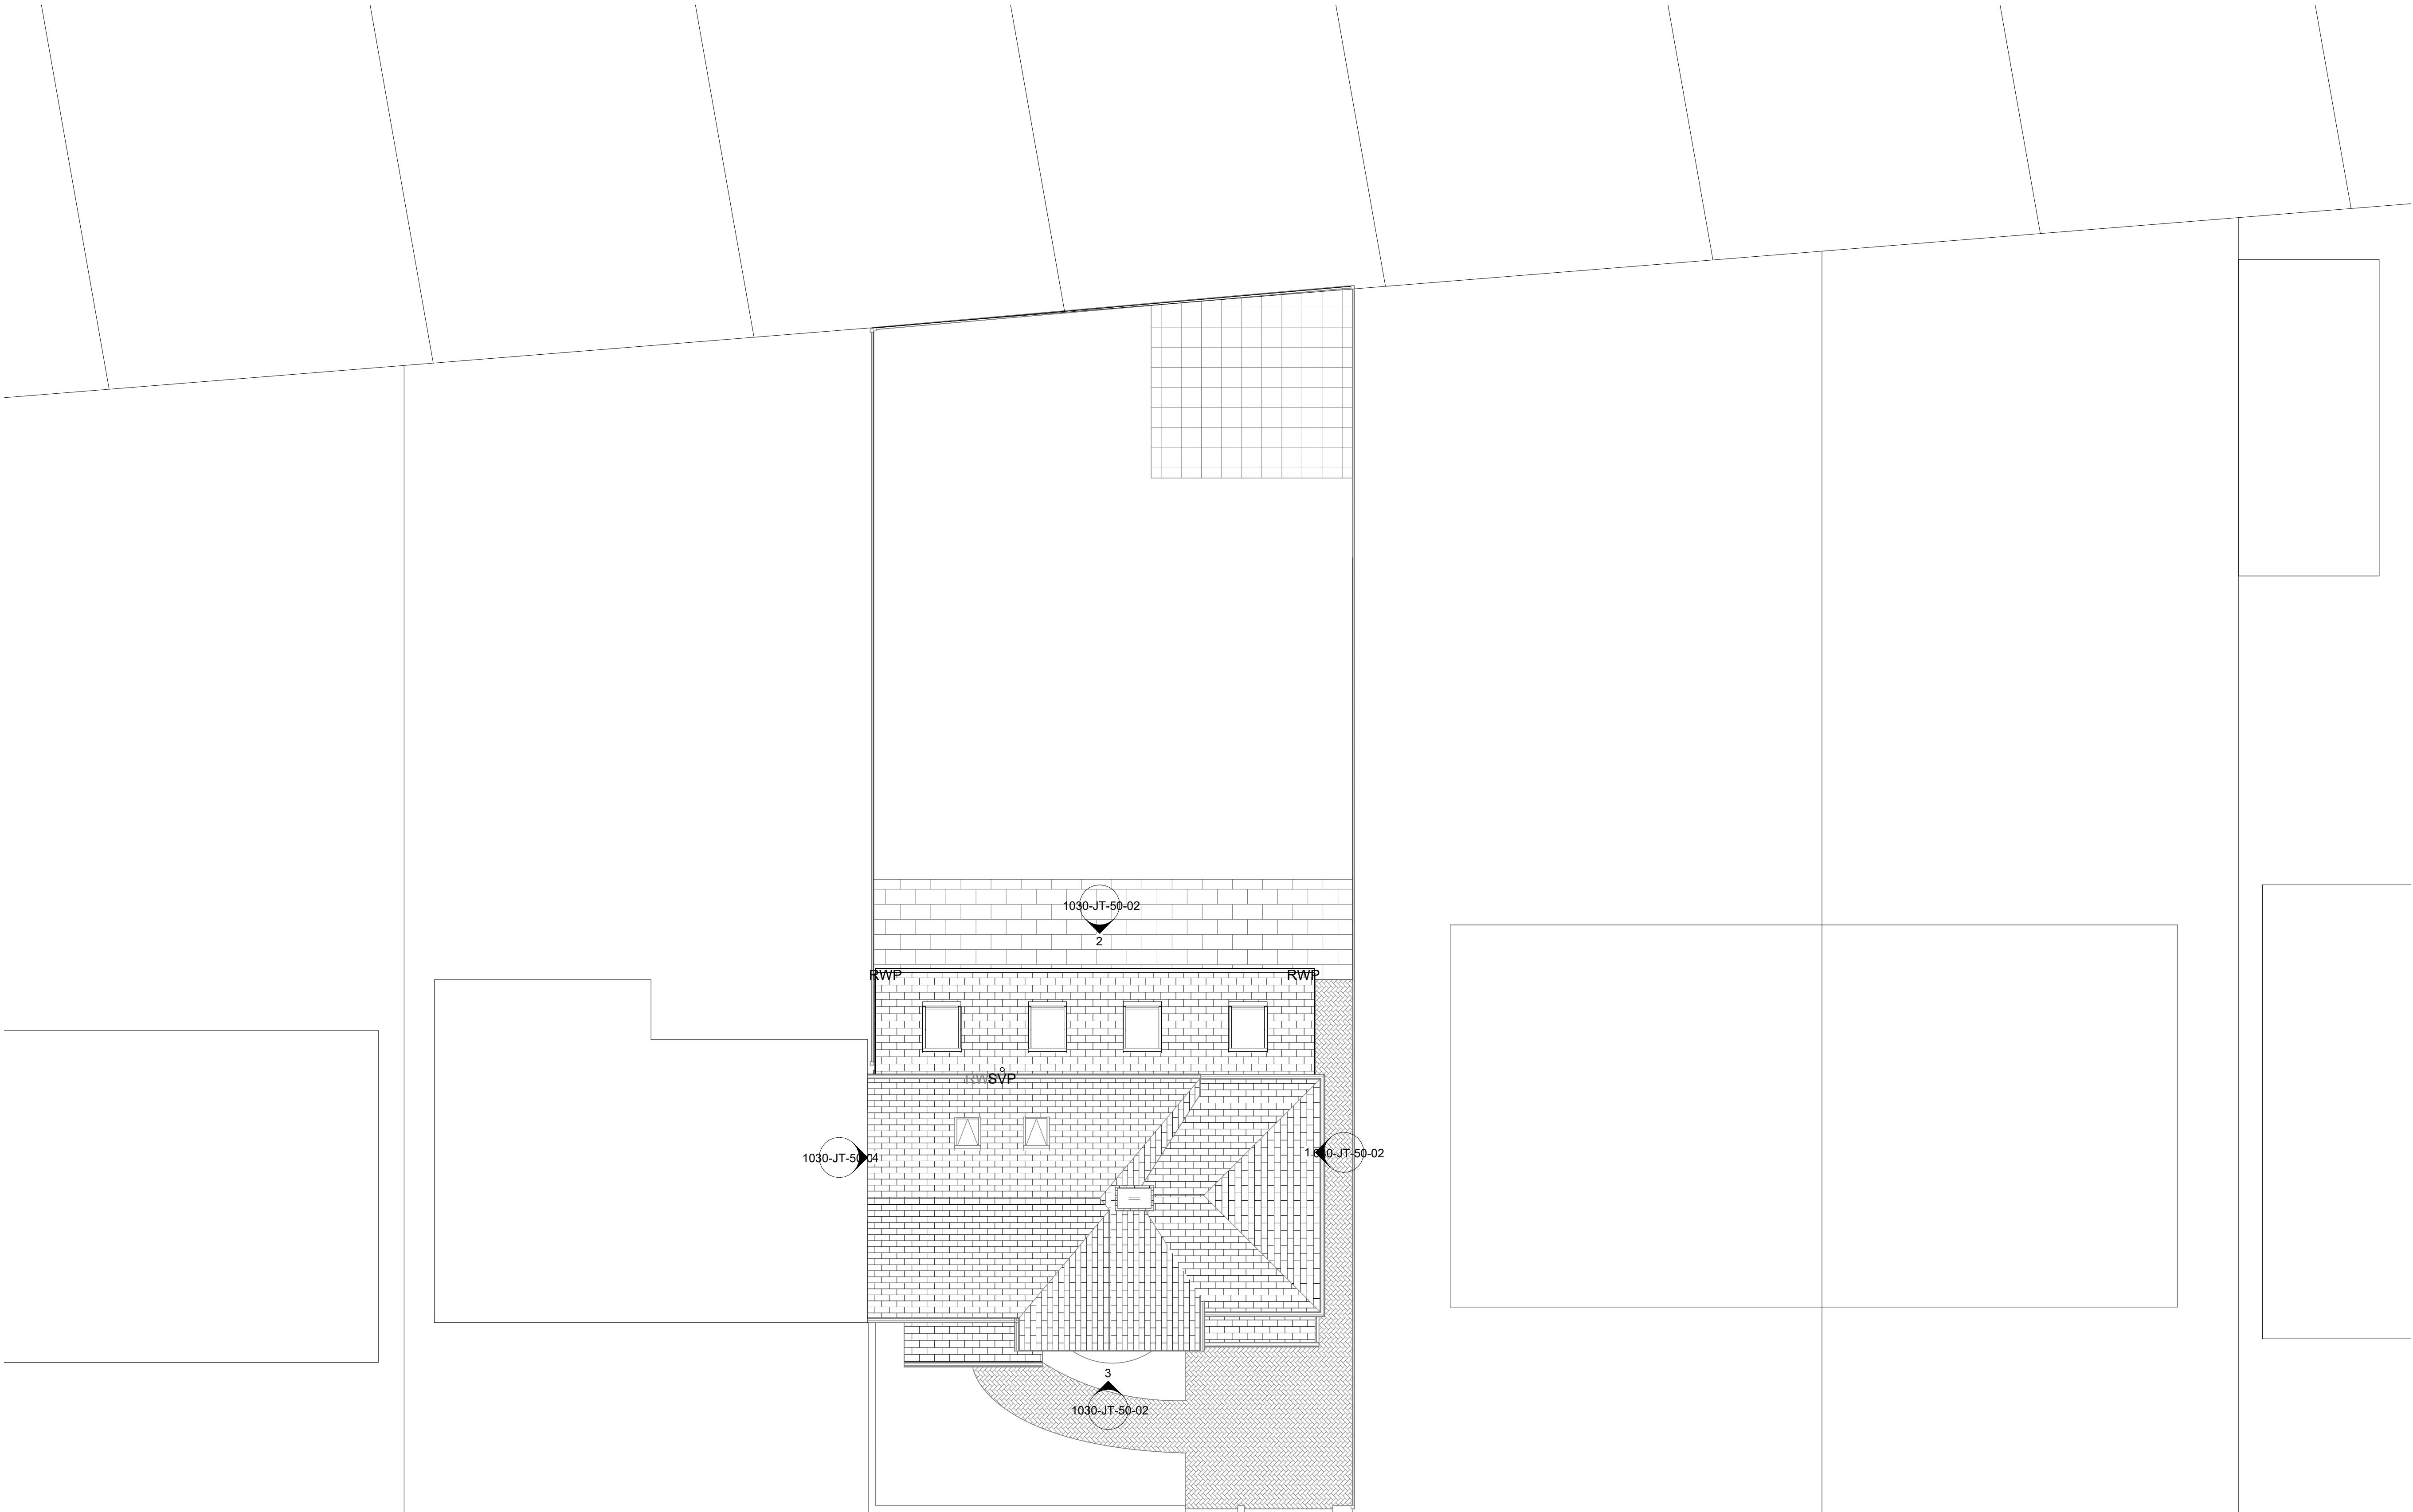


RIBA STAGE 3
STATUS

Site Plan - Proposed

1 1 : 100

 

VISUAL SCALE 1:100 @ A1

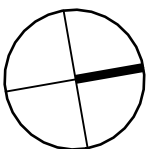

Scale	1 : 100	@A	Date	27/08/2025
Drawing Number	1030-JT-50-03	Revision	A	
Drawing Title	Proposed Site Plan			
Project	Rear Extension			
Address	155 King George Rd, South Shields, NE34 0EU			
Client	Mr and Mrs Traynor			
Do not scale drawings. Use only written dimensions.				