




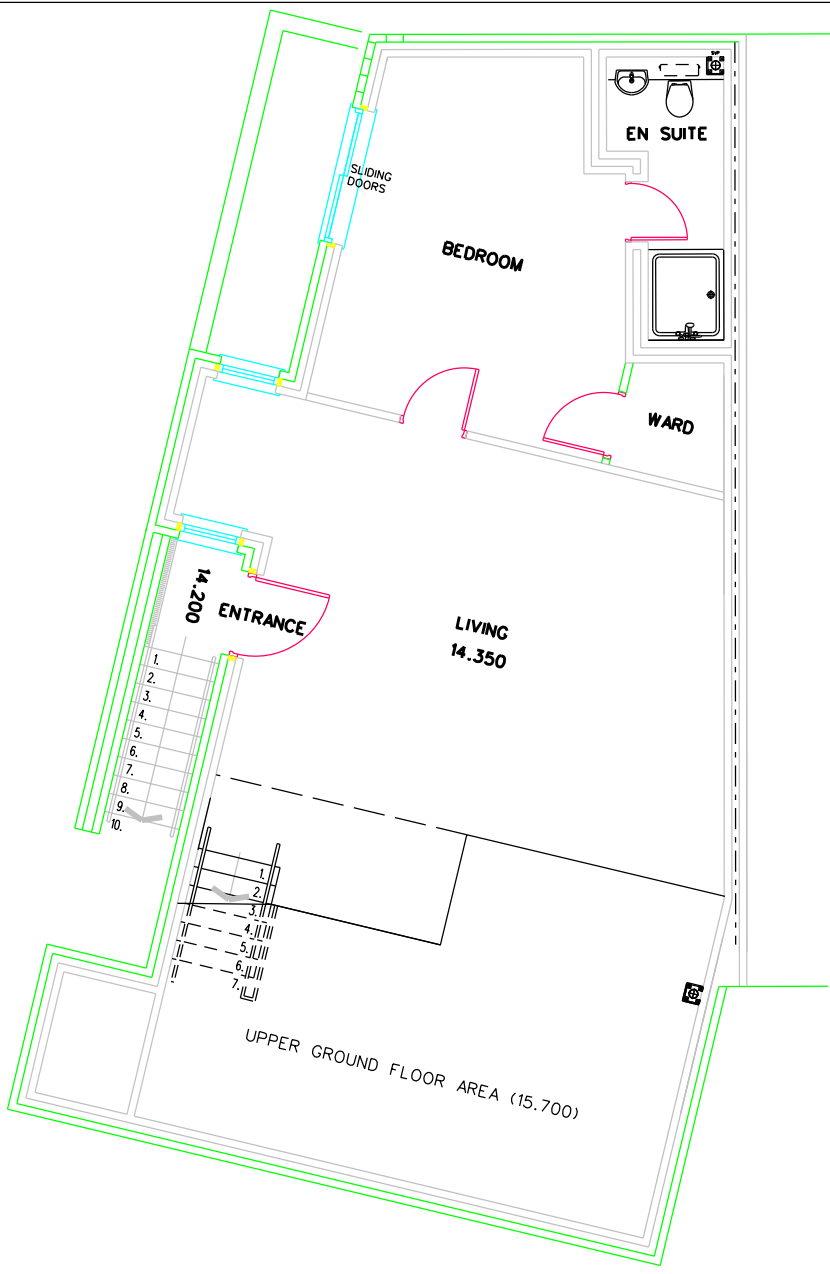


BASEMENT FLOOR

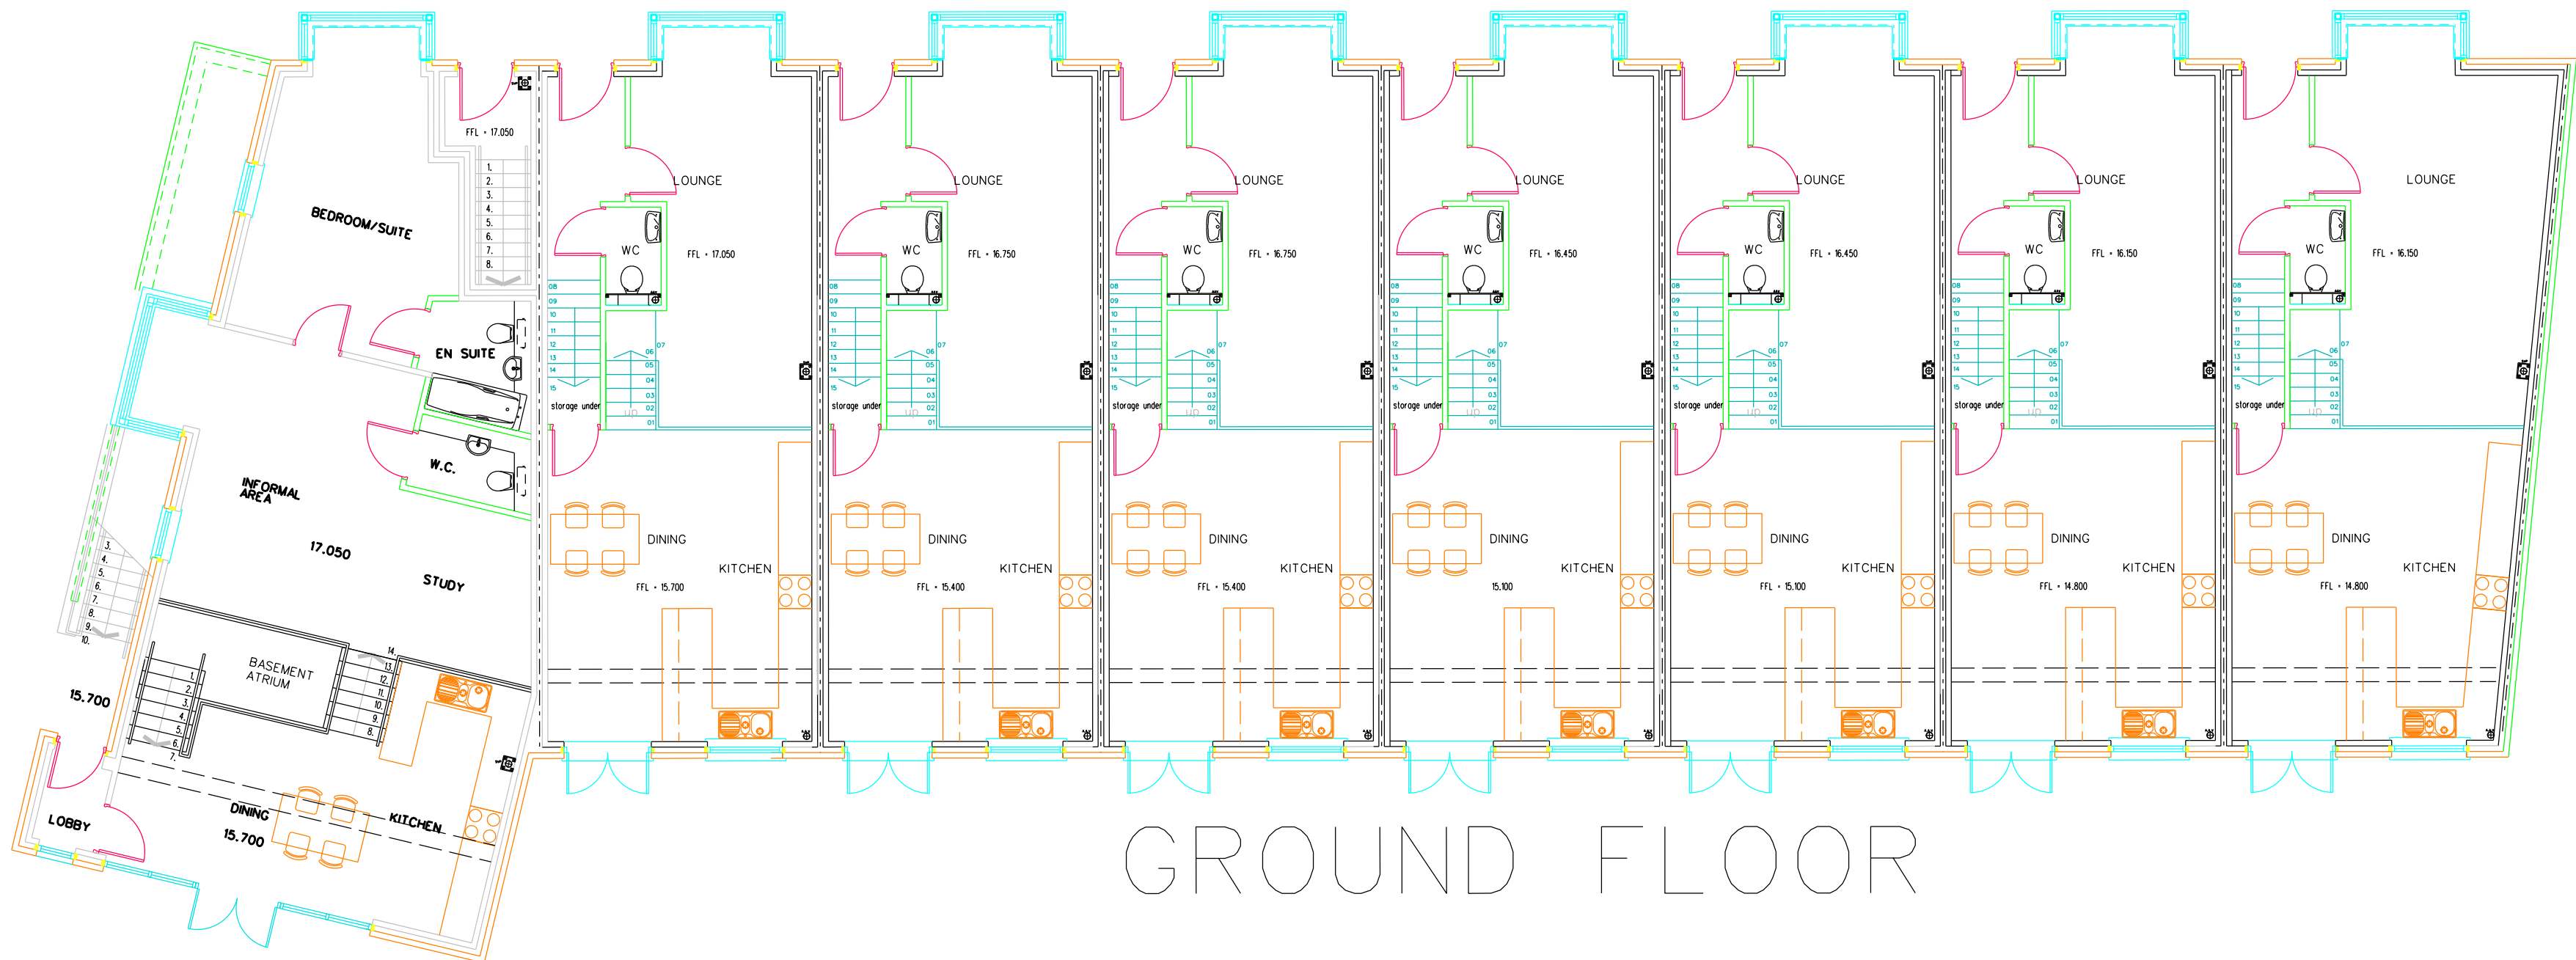

GROUND FLOOR

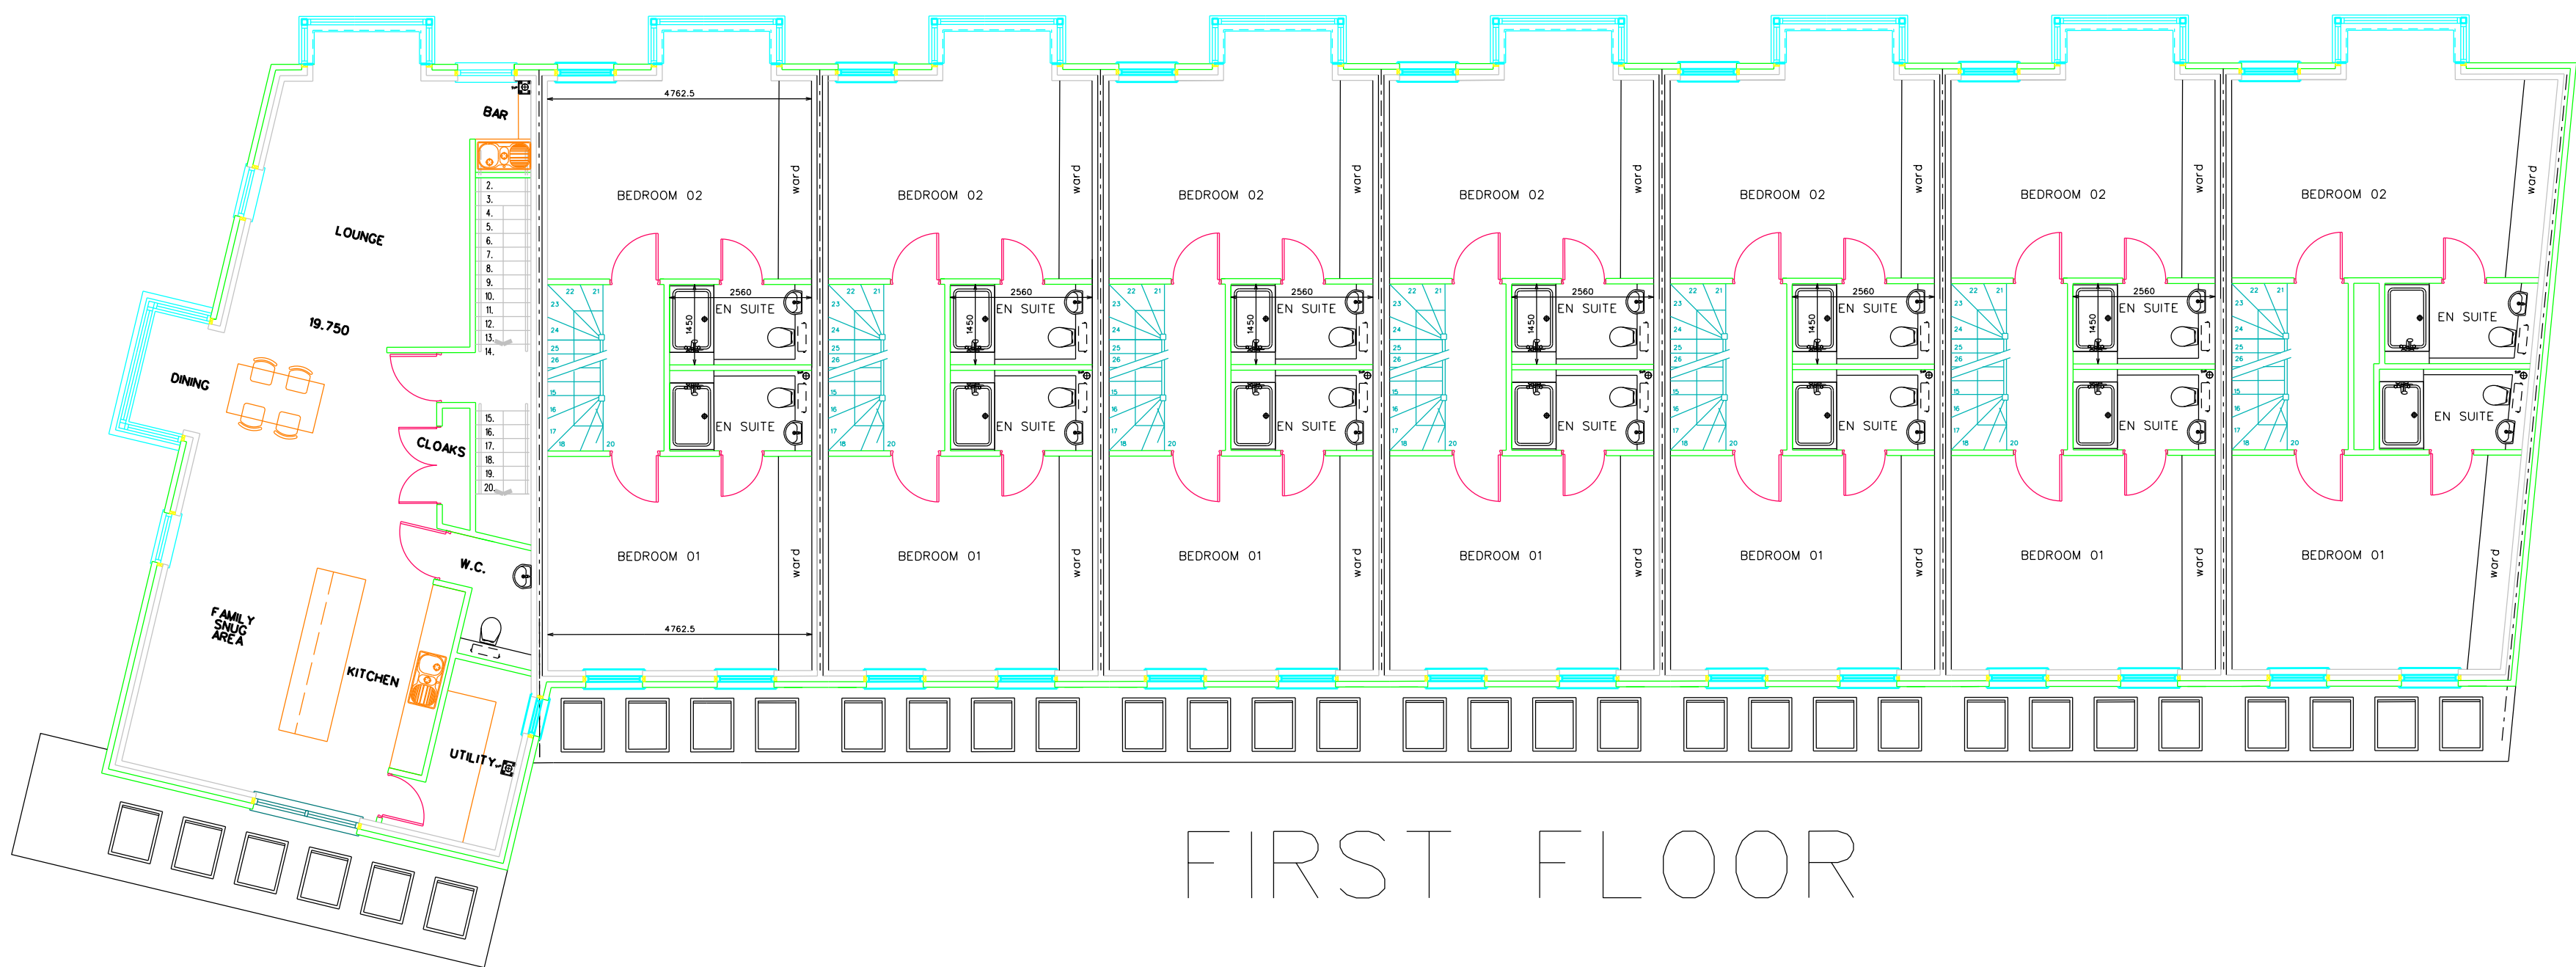

FIRST FLOOR

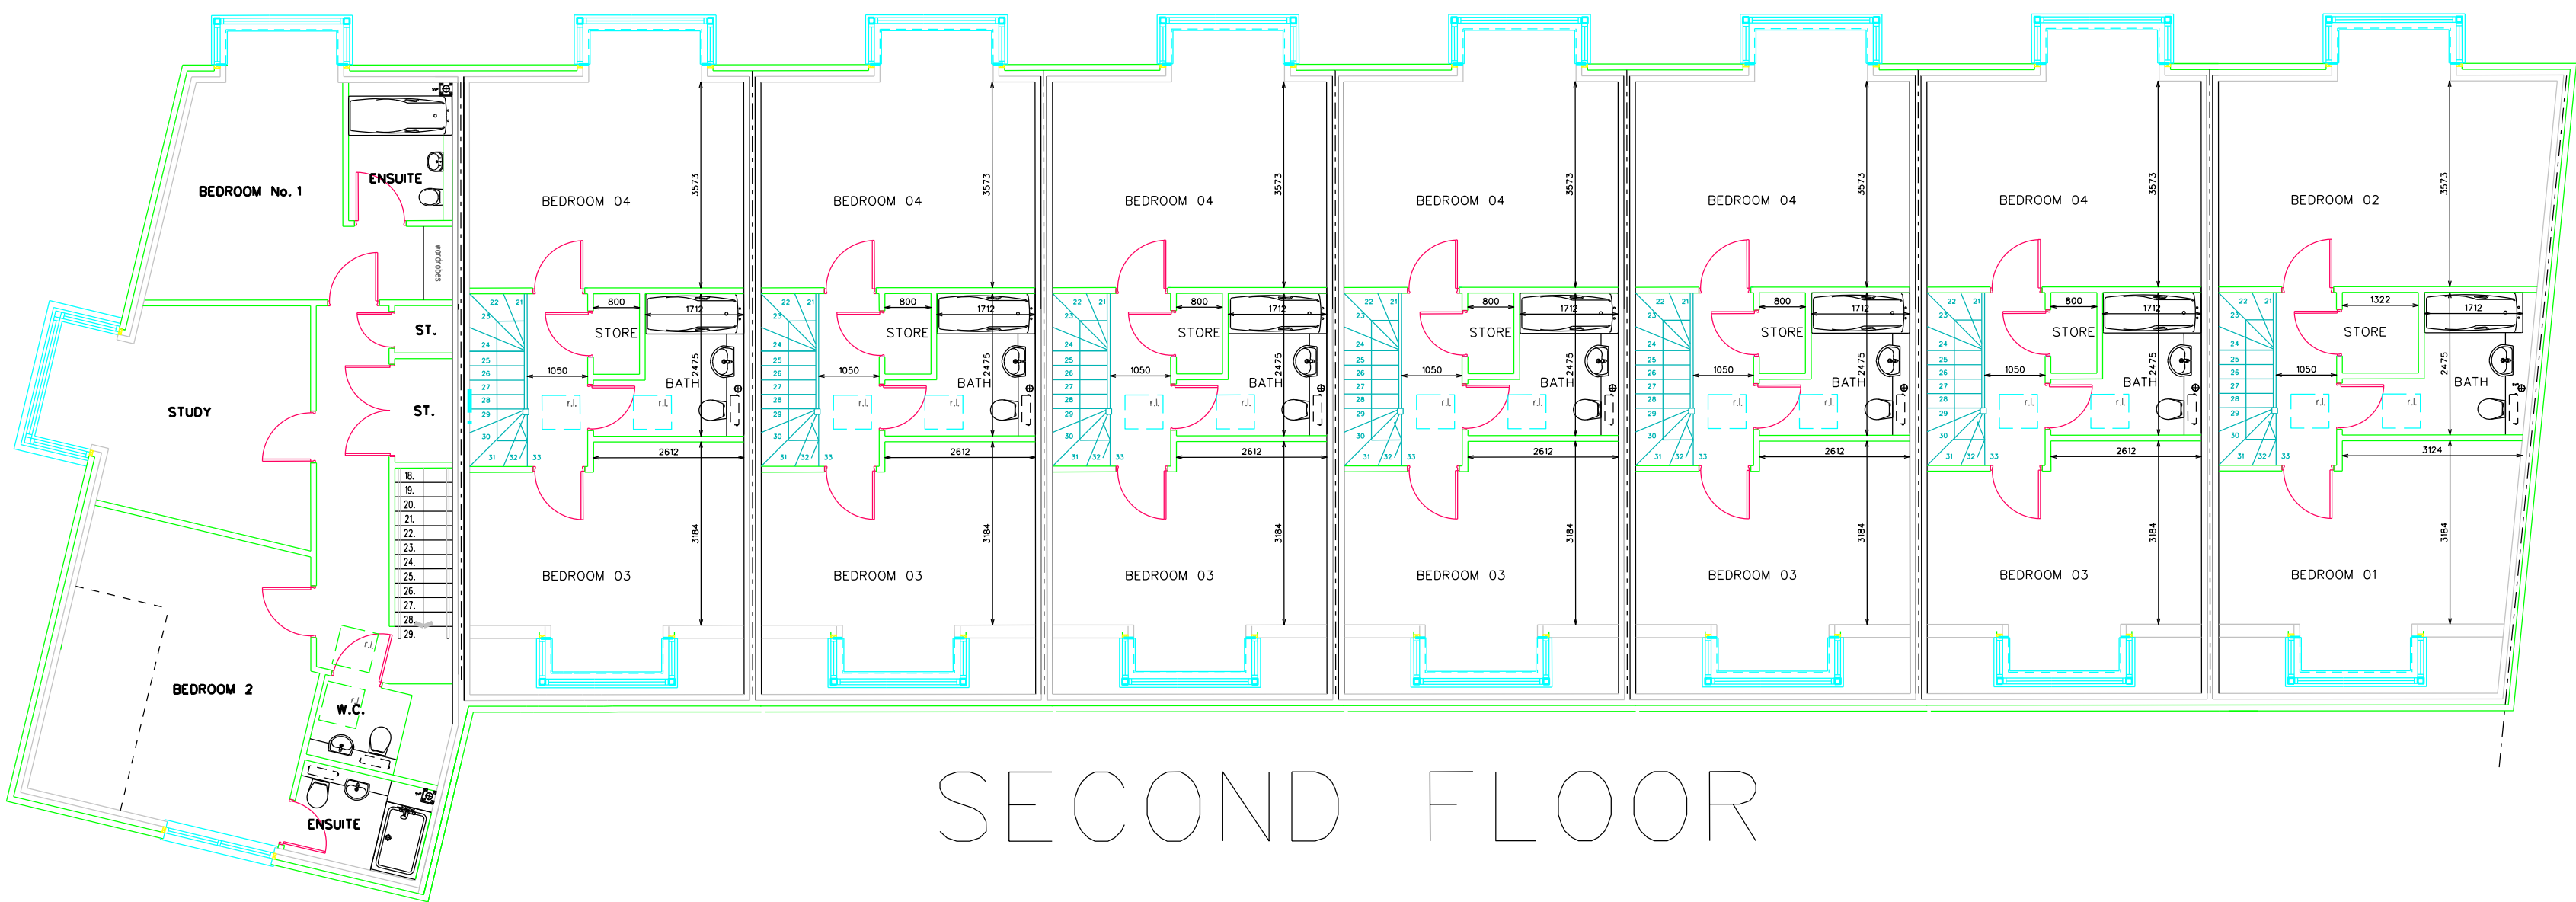

SECOND FLOOR

REVISION A		NORTH	
STAGE: PLANNING			
PROJECT RESIDENTIAL DEVELOPMENT OF ST. AIDAN'S CHURCH SITE ST. AIDAN'S ROAD SOUTH SHIELDS			
DRAWING PROPOSED FLOOR PLANS			
PROJECT NO. 3819	DRAWING NO. C-03	REVISION A	
DATE OCT '25	SCALE 1:100@A1 1:200@A3	DRAWN BY B.K	
MARIO MINCHELLA ARCHITECTS			
UNIT 4, WITNEY WAY, HI-TECH VILLAGE, BOLDON BUSINESS PARK TYNE AND WEAR NE35 9PE T: 0191 3002227 W: www.mma-architects.co.uk E: info@mminchella.co.uk			
THIS DRAWING IS COPYRIGHT OF MMA		NOT TO BE SCALED ALL DIMENSIONS TO BE CHECKED ON SITE	

REVISION DATE / DESCRIPTION
REVISION 'A' - 30.04.26
- G.F. APARTMENT LOBBY REDUCED IN SIZE