


PROPOSED
SITE PLAN

ST AIDAN'S ROAD

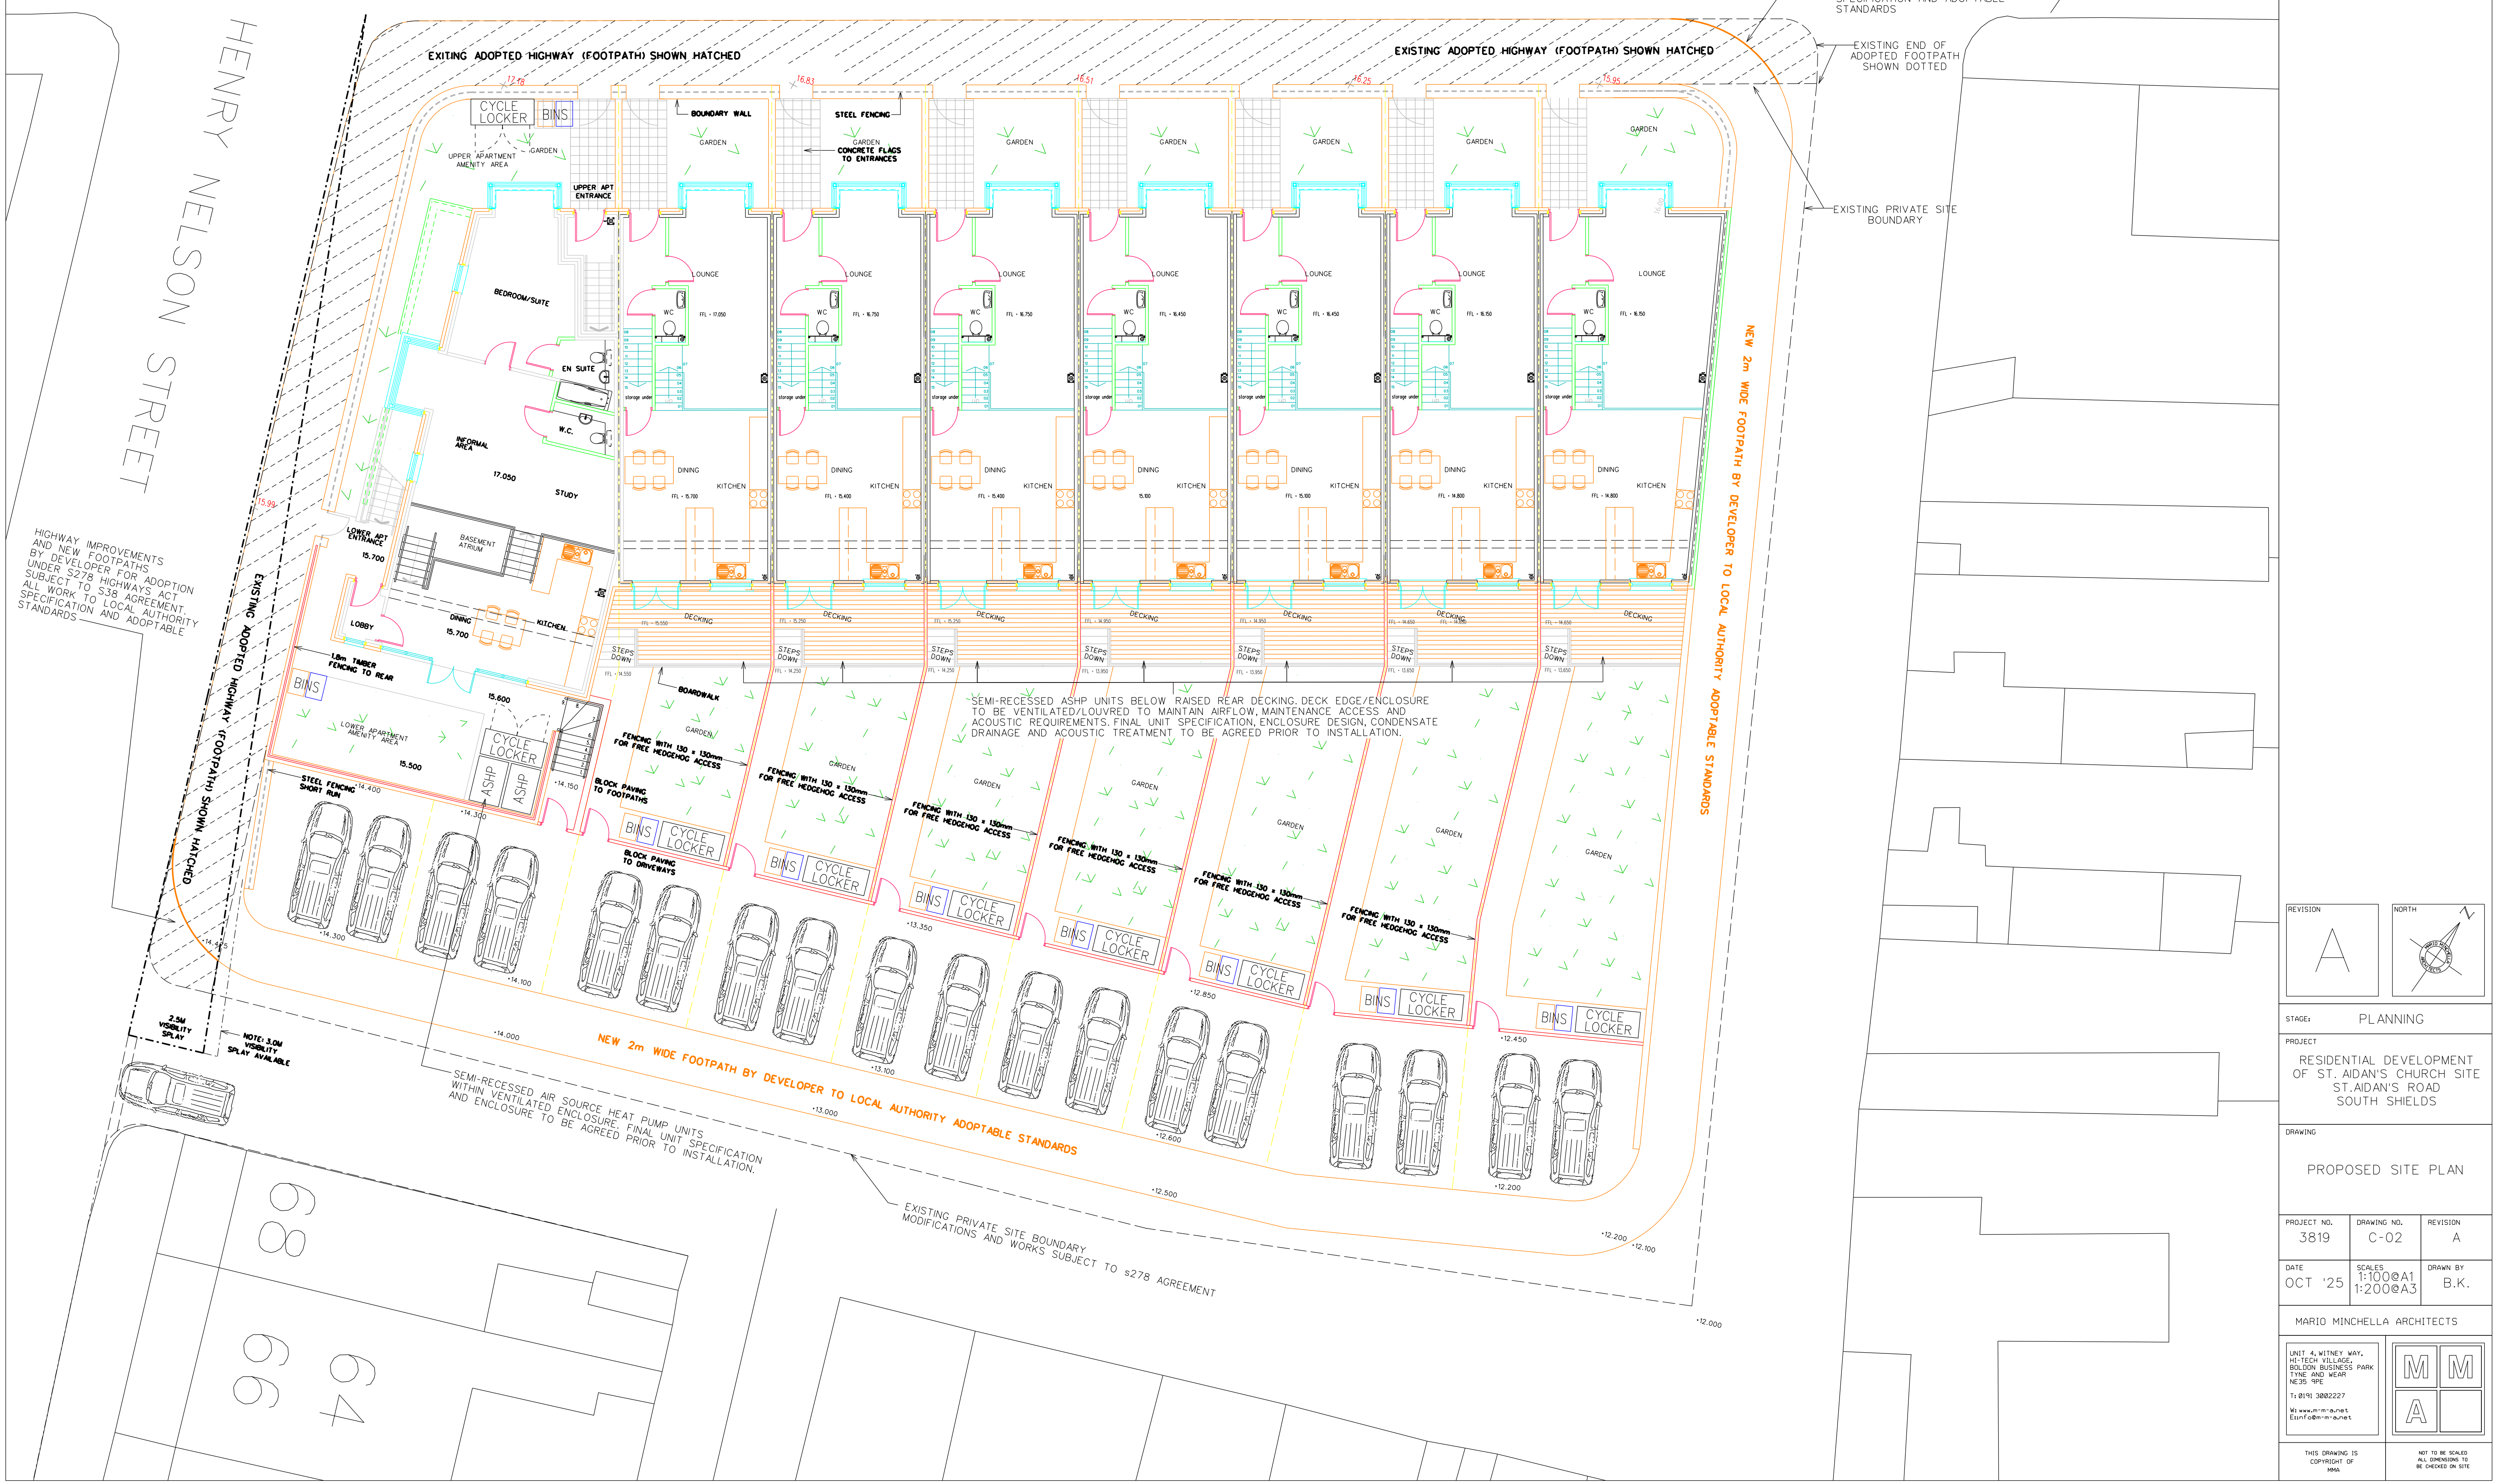

REVISION DATE / DESCRIPTION
REVISION 1A - 30.04.26
- CARING/STORES REMOVED
- PARKING, REFUSE, CYCLING REVISED
- FOOTWAYS NOTES MODIFIED
- HEDGEHOG ACCESS SHOWN
- ASHP LOCATIONS ILLUSTRATED

REVISION
A

NORTH
N

STAGE: PLANNING
PROJECT: RESIDENTIAL DEVELOPMENT OF ST. AIDAN'S CHURCH SITE ST. AIDAN'S ROAD SOUTH SHIELDS

DRAWING: PROPOSED SITE PLAN

PROJECT NO. 3819	DRAWING NO. C-02	REVISION A
DATE OCT '25	SCALE 1:100@A1 1:200@A3	DRAWN BY B.K.

MARIO MINICHELLA ARCHITECTS

UNIT 4, WITNEY WAY,
HI-TECH VILLAGE,
BOLDON BUSINESS PARK
TYNE AND WEAR
NE35 9PE
T: 0191 3802227
W: www.mma.net
E: info@mma.net

MMA
A

THIS DRAWING IS
COPYRIGHT OF
MMA

NOT TO BE SCALED
ALL DIMENSIONS TO
BE CHECKED ON SITE