


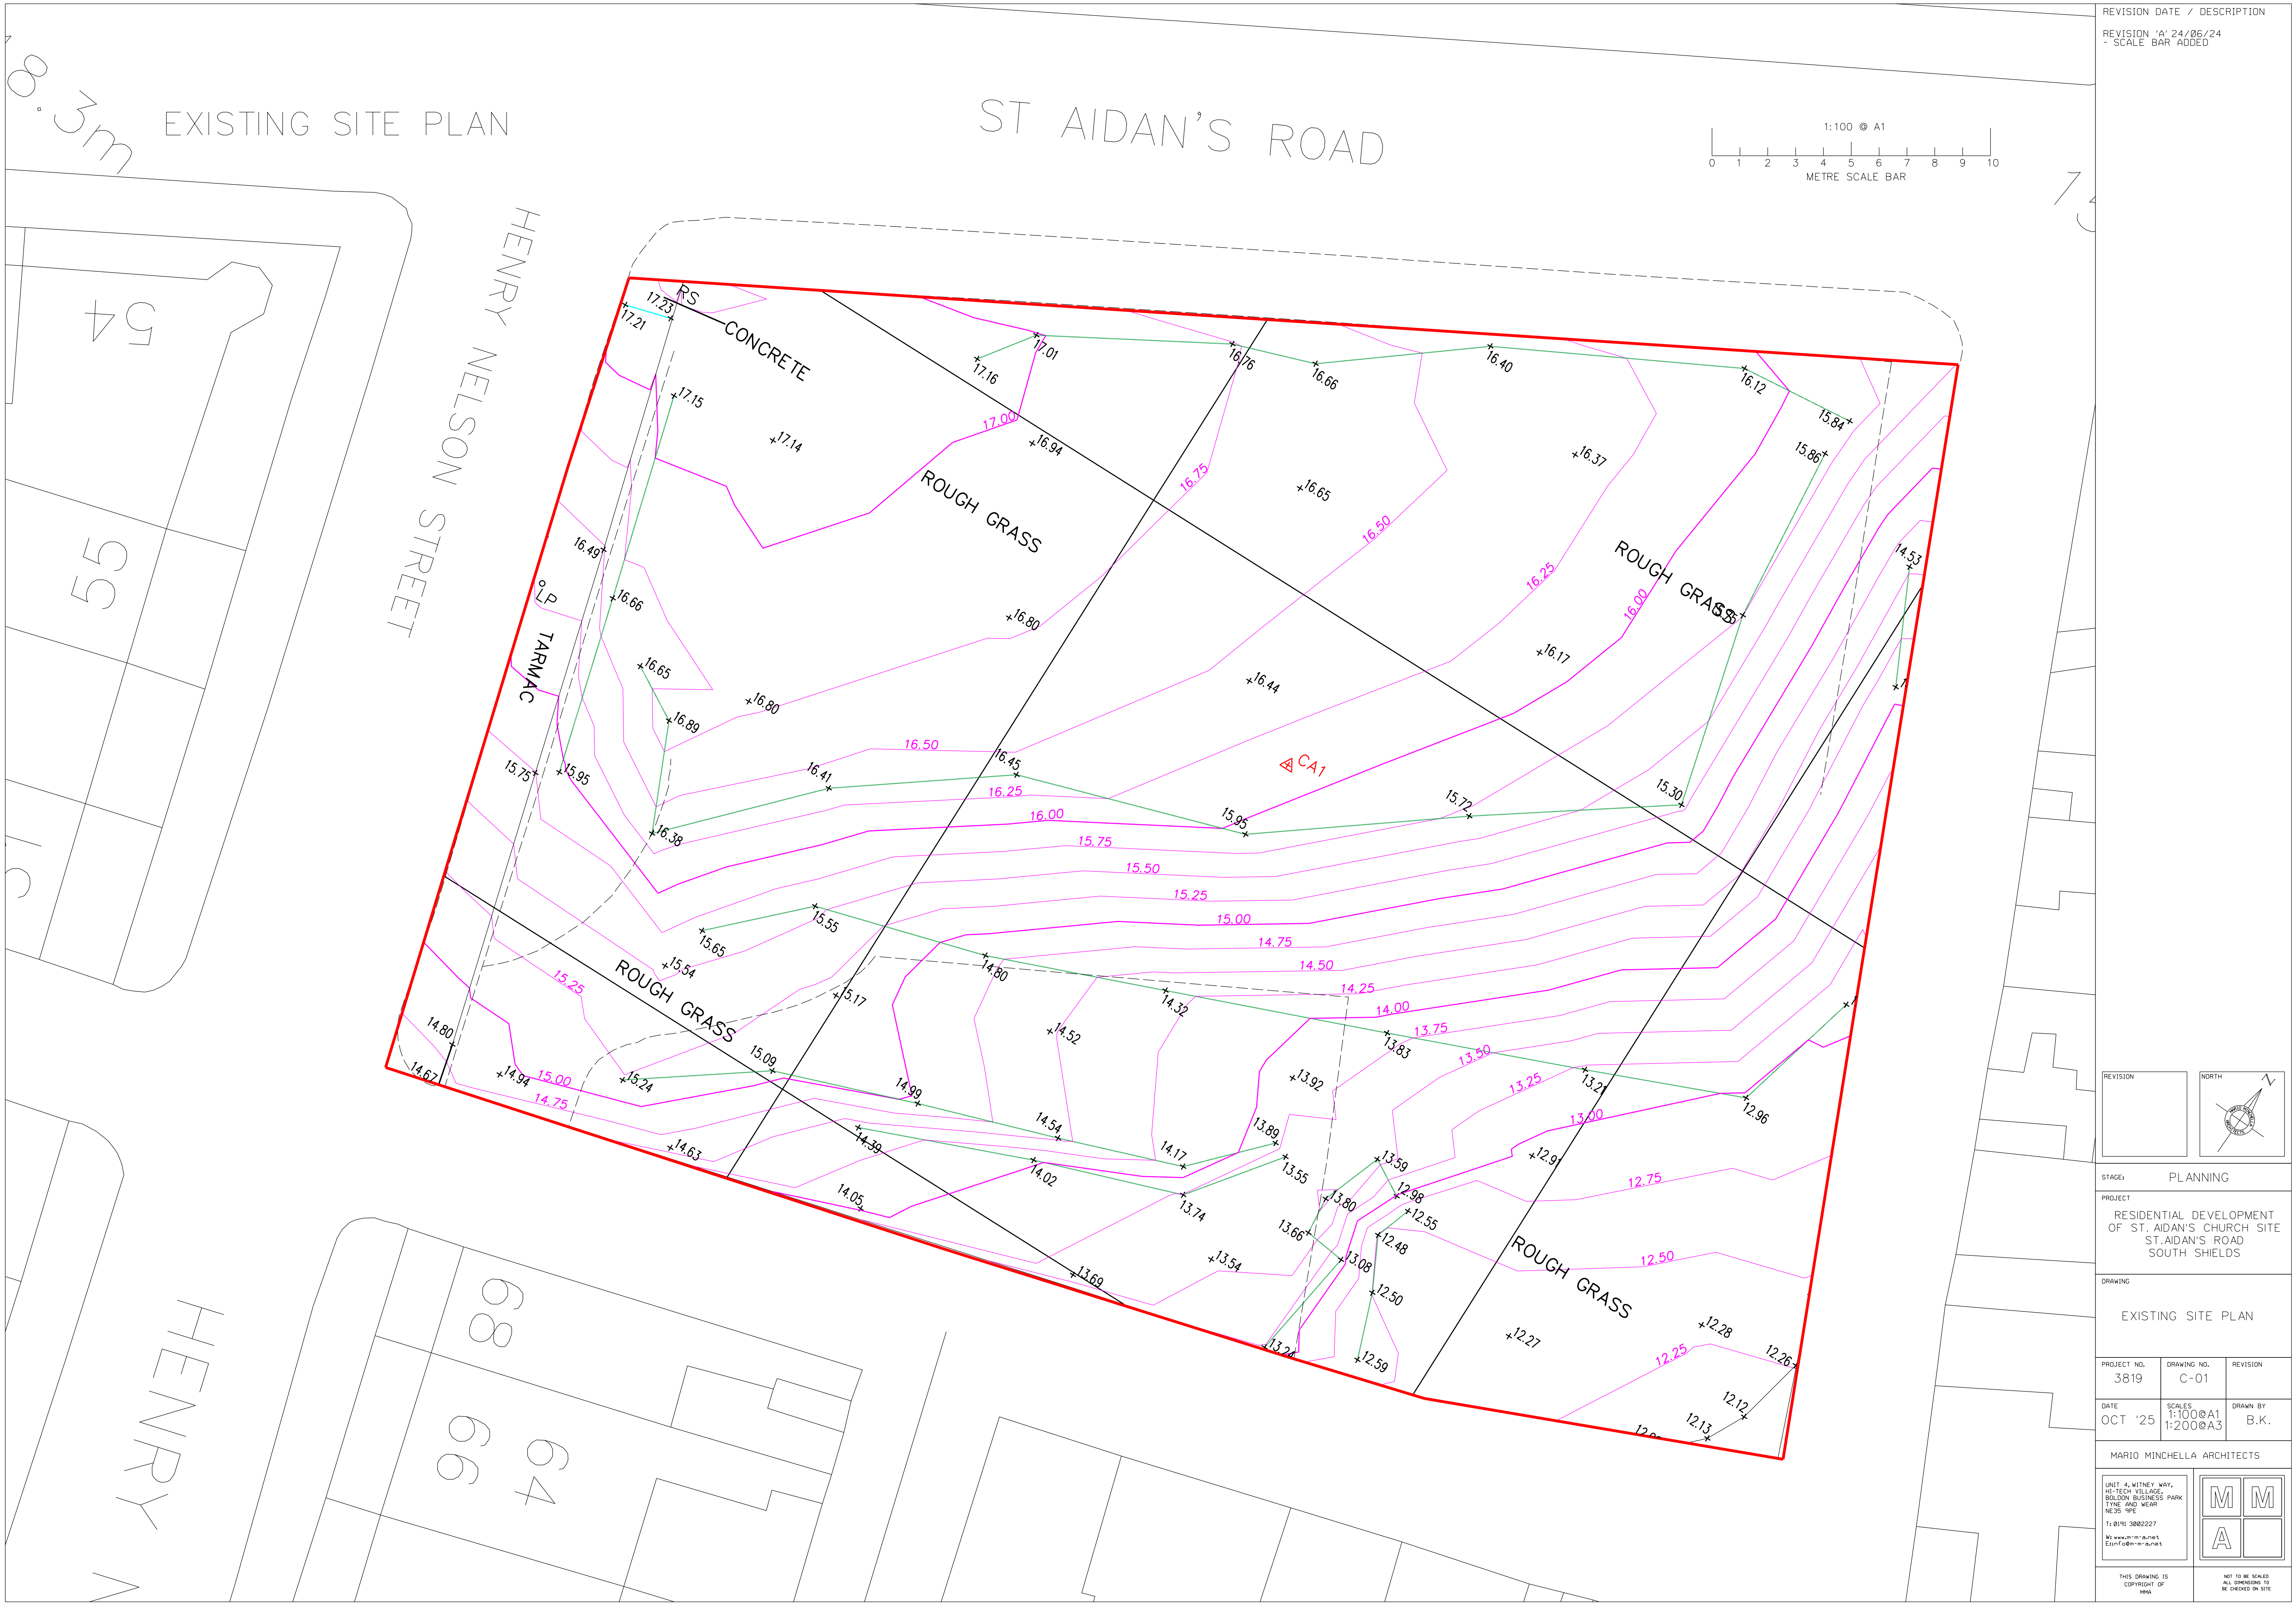


3m EXISTING SITE PLAN

ST AIDAN'S ROAD

HENRY NELSON STREET

HENRY N

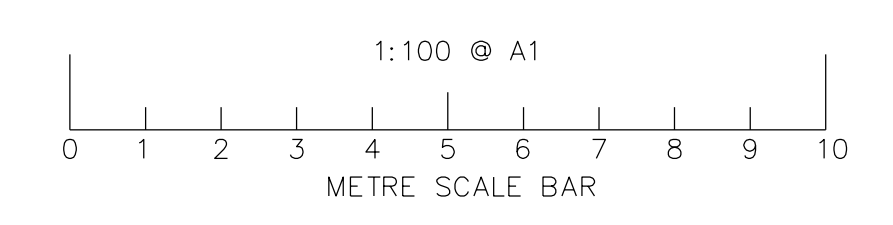

REVISION DATE / DESCRIPTION		
REVISION 'A' 24/06/24 - SCALE BAR ADDED		
STAGE: PLANNING		
PROJECT: RESIDENTIAL DEVELOPMENT OF ST. AIDAN'S CHURCH SITE ST. AIDAN'S ROAD SOUTH SHIELDS		
DRAWING: EXISTING SITE PLAN		
PROJECT NO. 3819	DRAWING NO. C-01	REVISION
DATE OCT '25	SCALE 1:100@A1 1:200@A3	DRAWN BY B.K.
MARIO MINCHELLA ARCHITECTS		
UNIT 4, WITNEY WAY, HI-TECH VILLAGE, BOLDON BUSINESS PARK TYNE AND WEAR NE35 9PE T: 0191 3802227 W: www.mma.net E: info@mma.net		
THIS DRAWING IS COPYRIGHT OF MMA		NOT TO BE SCALED ALL DIMENSIONS TO BE CHECKED ON SITE