




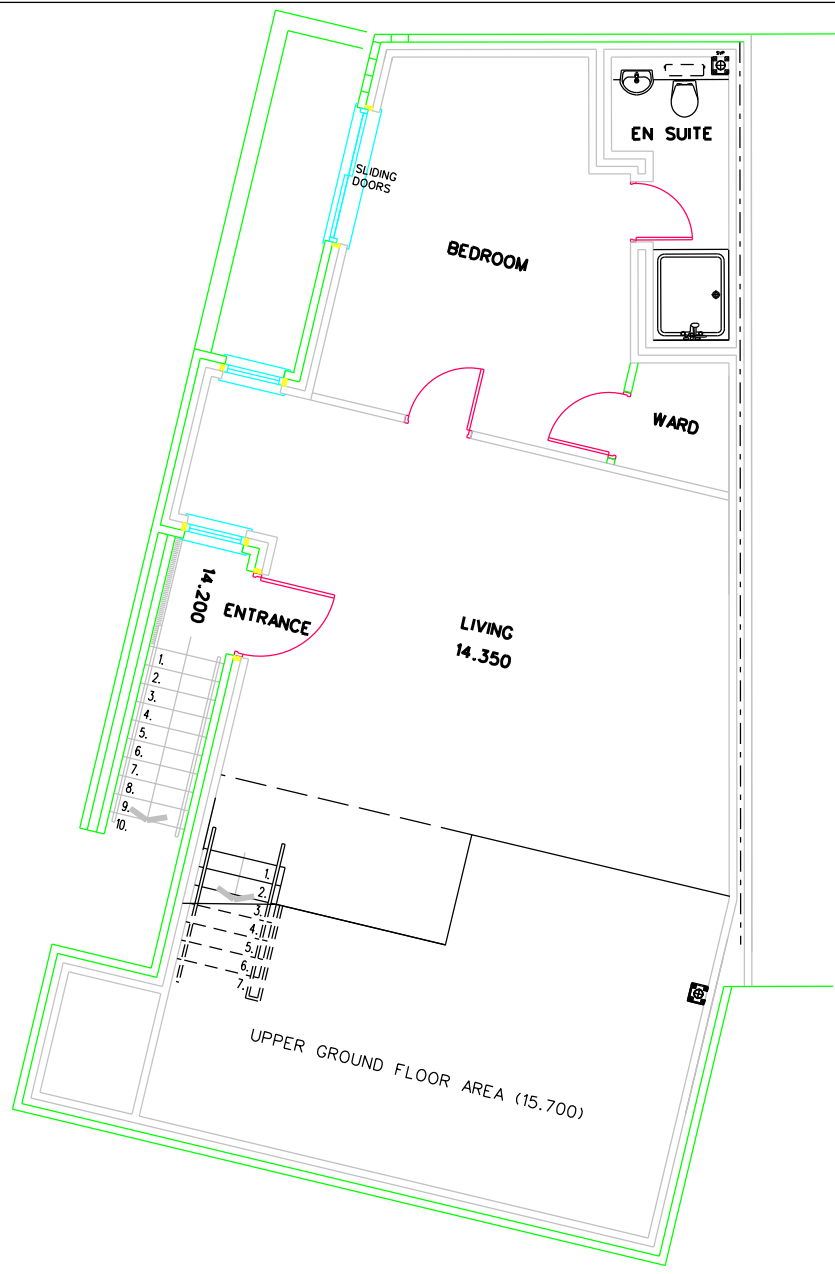


BASEMENT FLOOR

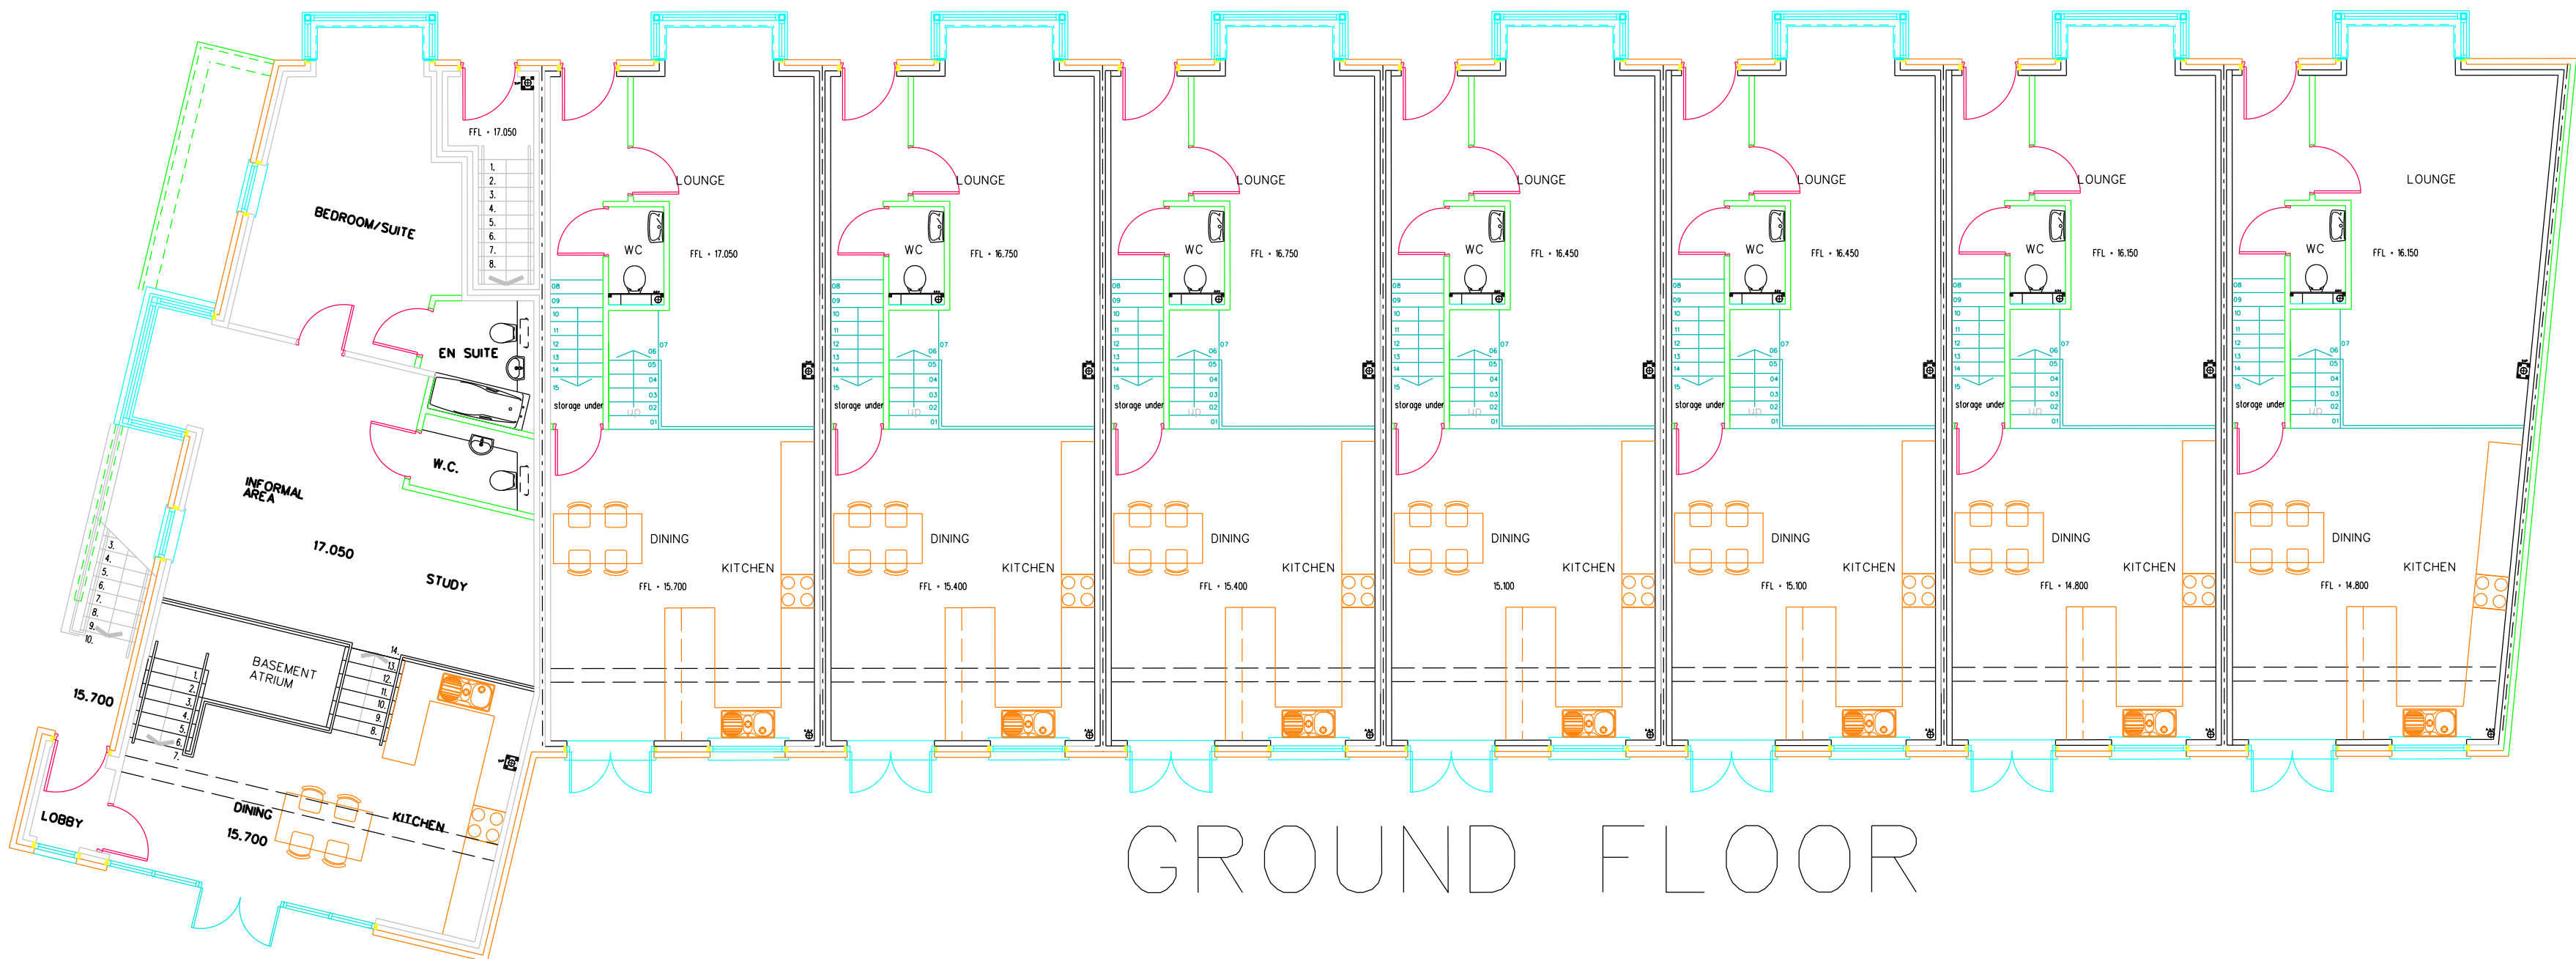

GROUND FLOOR

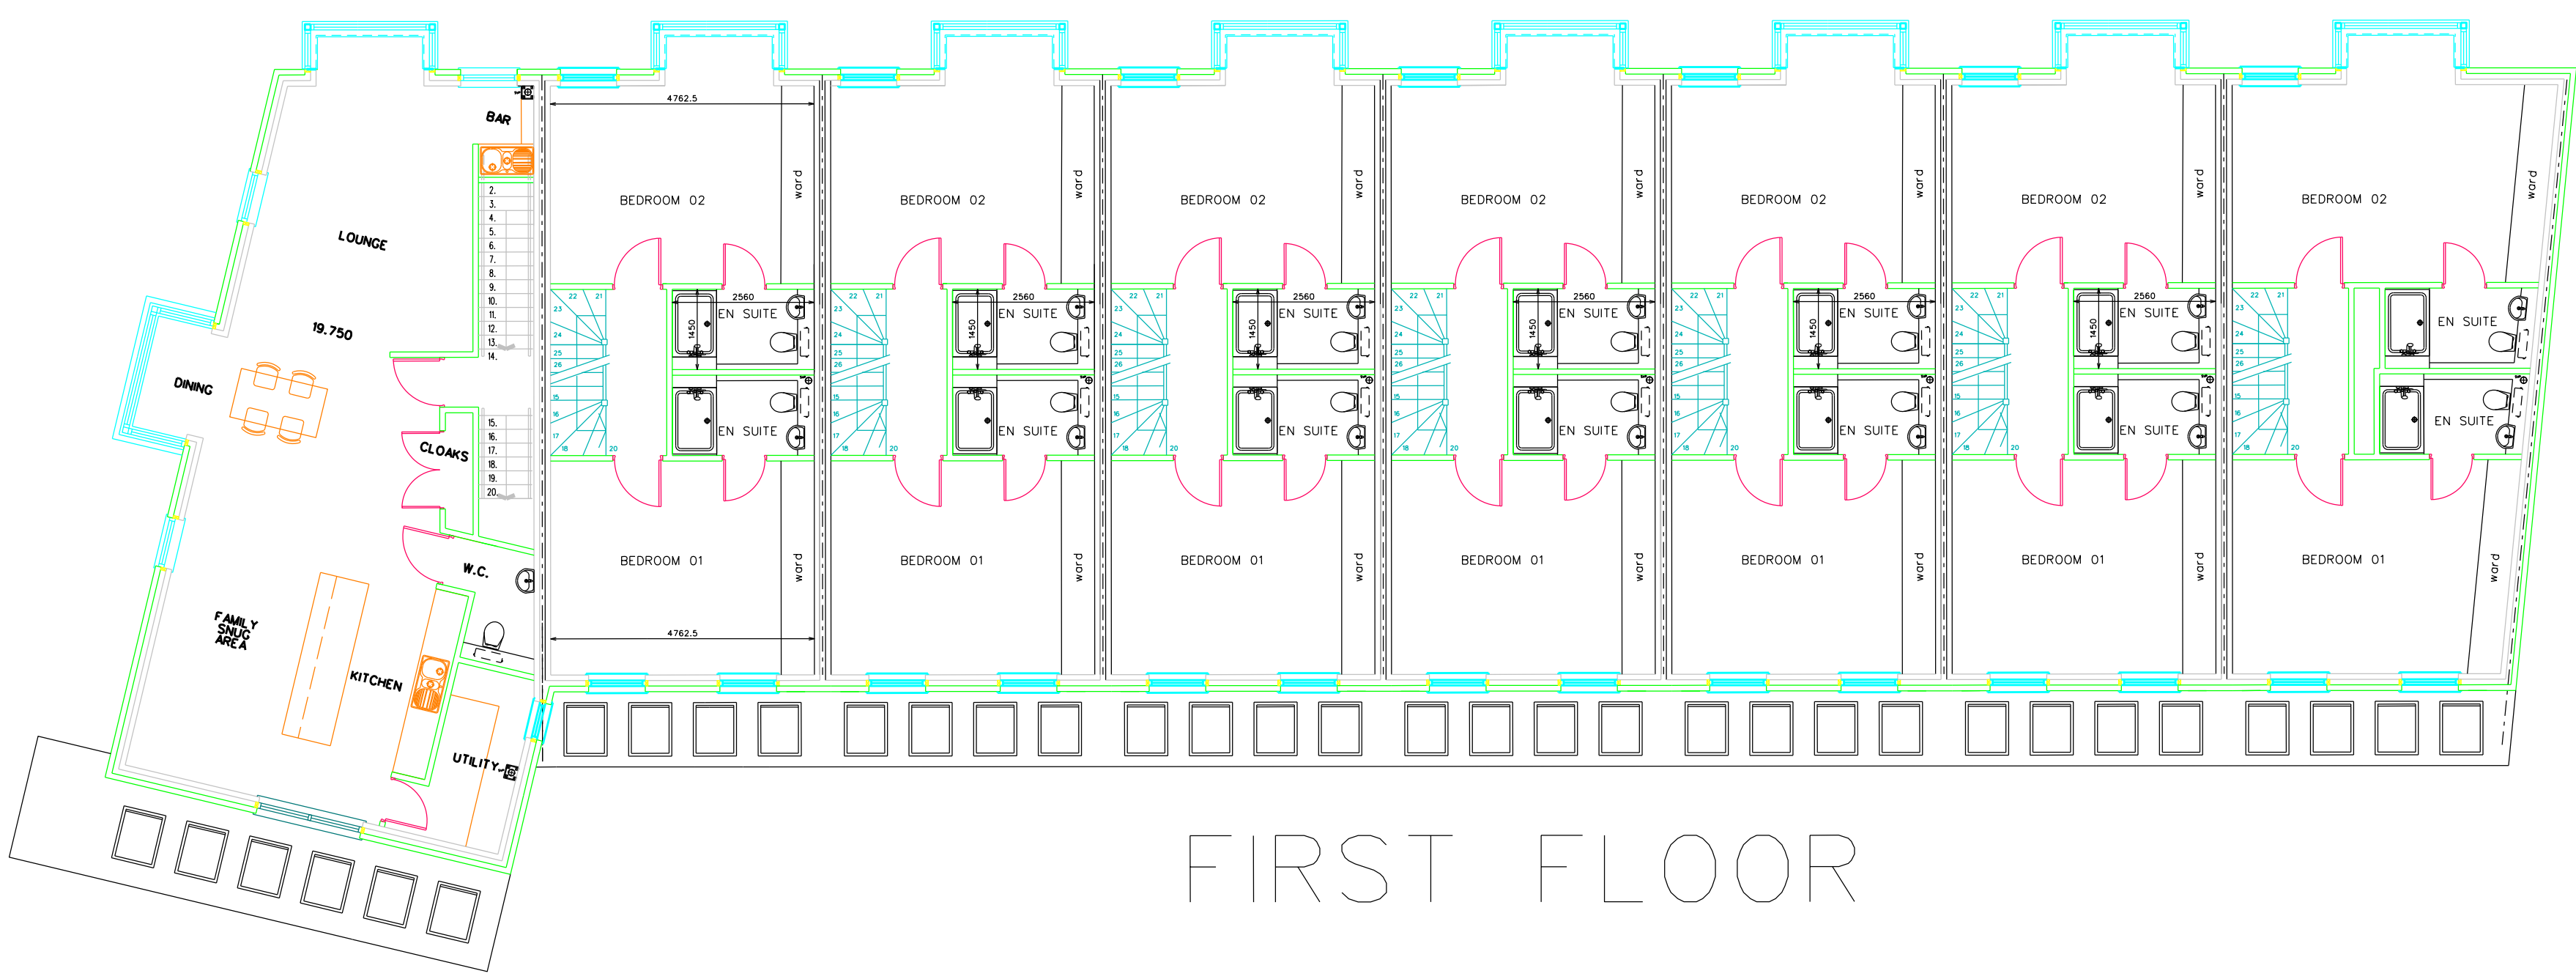

FIRST FLOOR

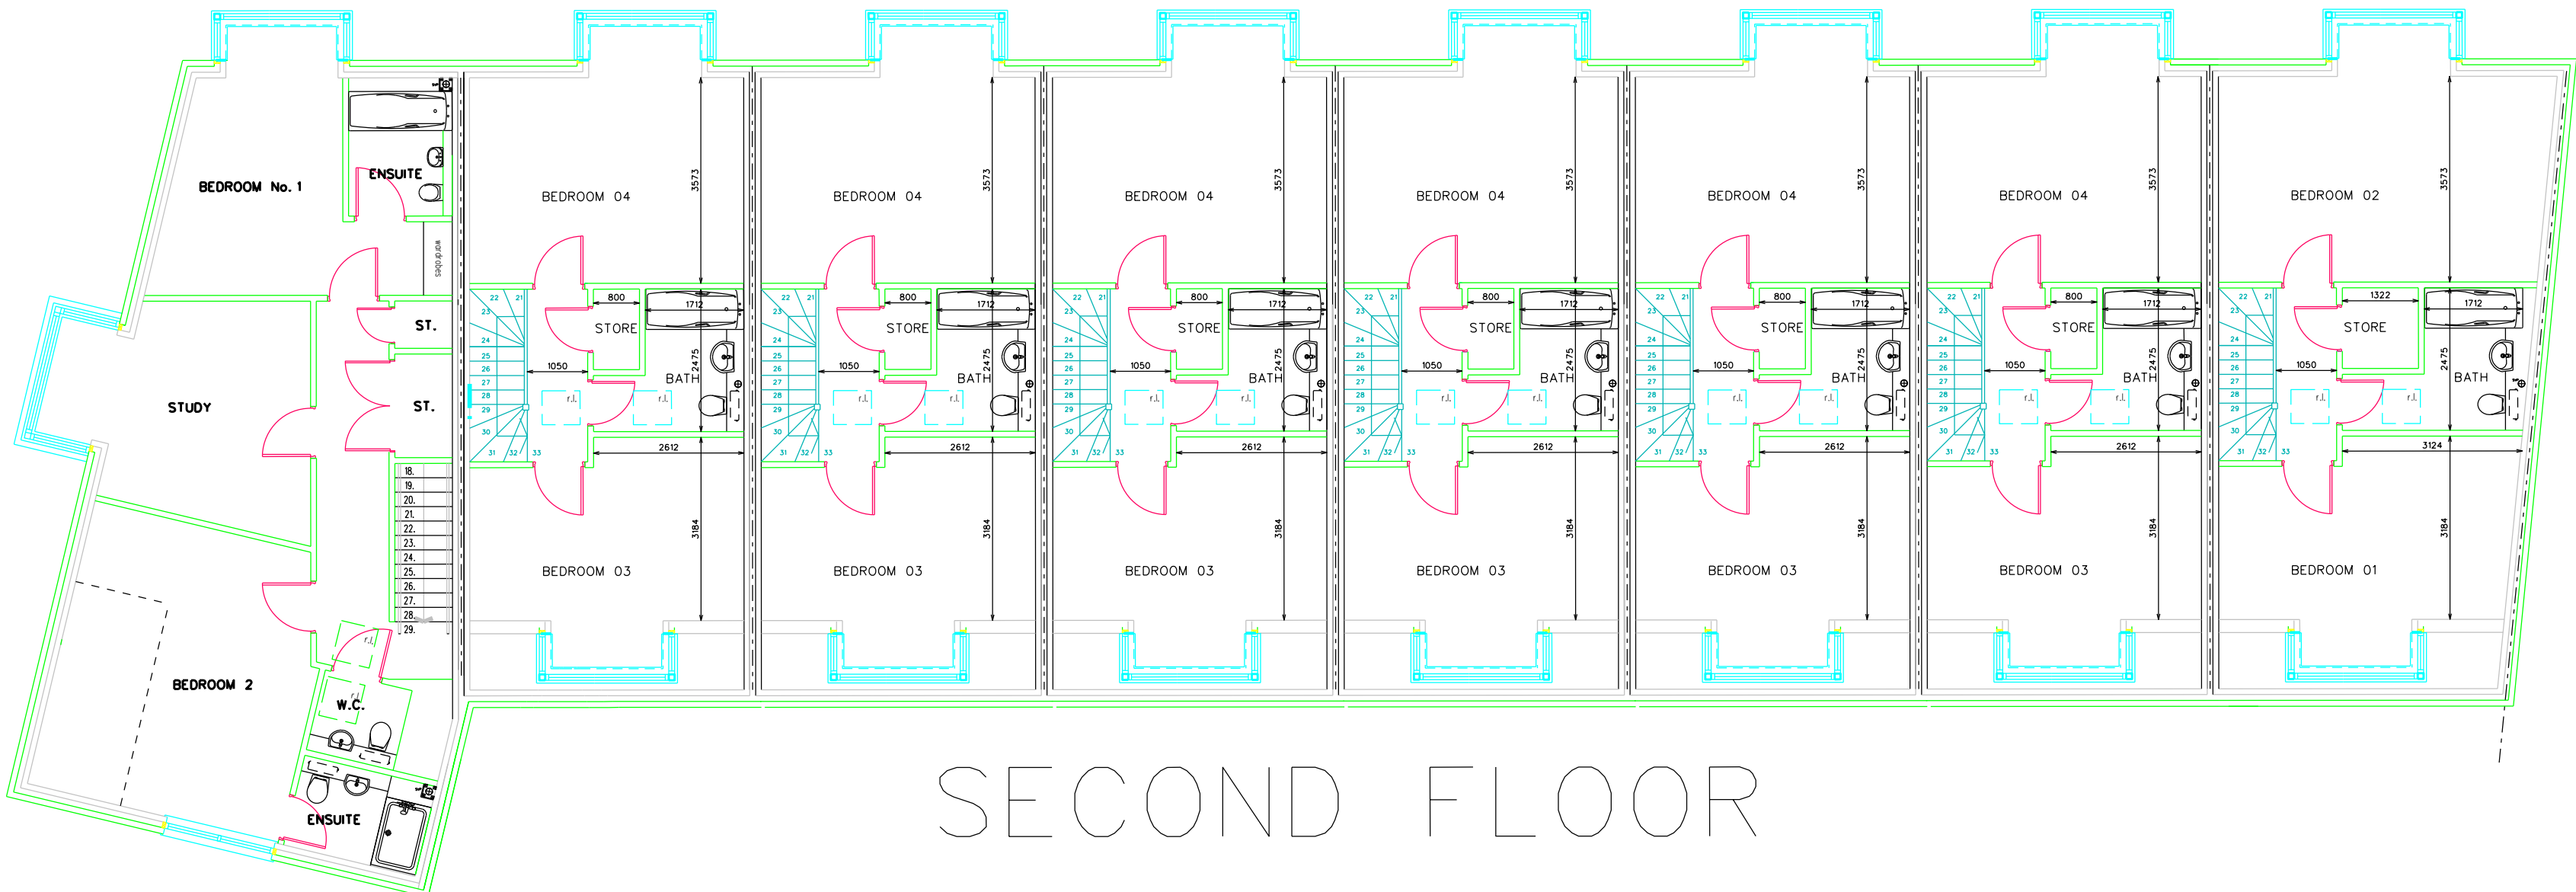

SECOND FLOOR

REVISION

NORTH

STAGE: PLANNING

PROJECT
RESIDENTIAL DEVELOPMENT
OF ST. AIDAN'S CHURCH SITE
ST. AIDAN'S ROAD
SOUTH SHIELDS

DRAWING
PROPOSED FLOOR PLANS

PROJECT NO.
3819

DRAWING NO.
C-03

REVISION

DATE
OCT '25

SCALE
1:100@A1
1:200@A3

DRAWN BY
B.K

MARIO MINCHELLA ARCHITECTS

UNIT 4, WITNEY WAY,
HI-TECH VILLAGE,
BOLDON BUSINESS PARK
TYNE AND WEAR
NE35 9PE
T: 0191 3002227
W: www.mma-architects.co.uk
E: info@mma-architects.co.uk

M

M

A

THIS DRAWING IS
COPYRIGHT OF
MMA

NOT TO BE SCALED
ALL DIMENSIONS TO
BE CHECKED ON SITE

REVISION DATE / DESCRIPTION