


GROSS INTERNAL GROUND FLOOR
AREA = 108m² (1,162 sq ft)

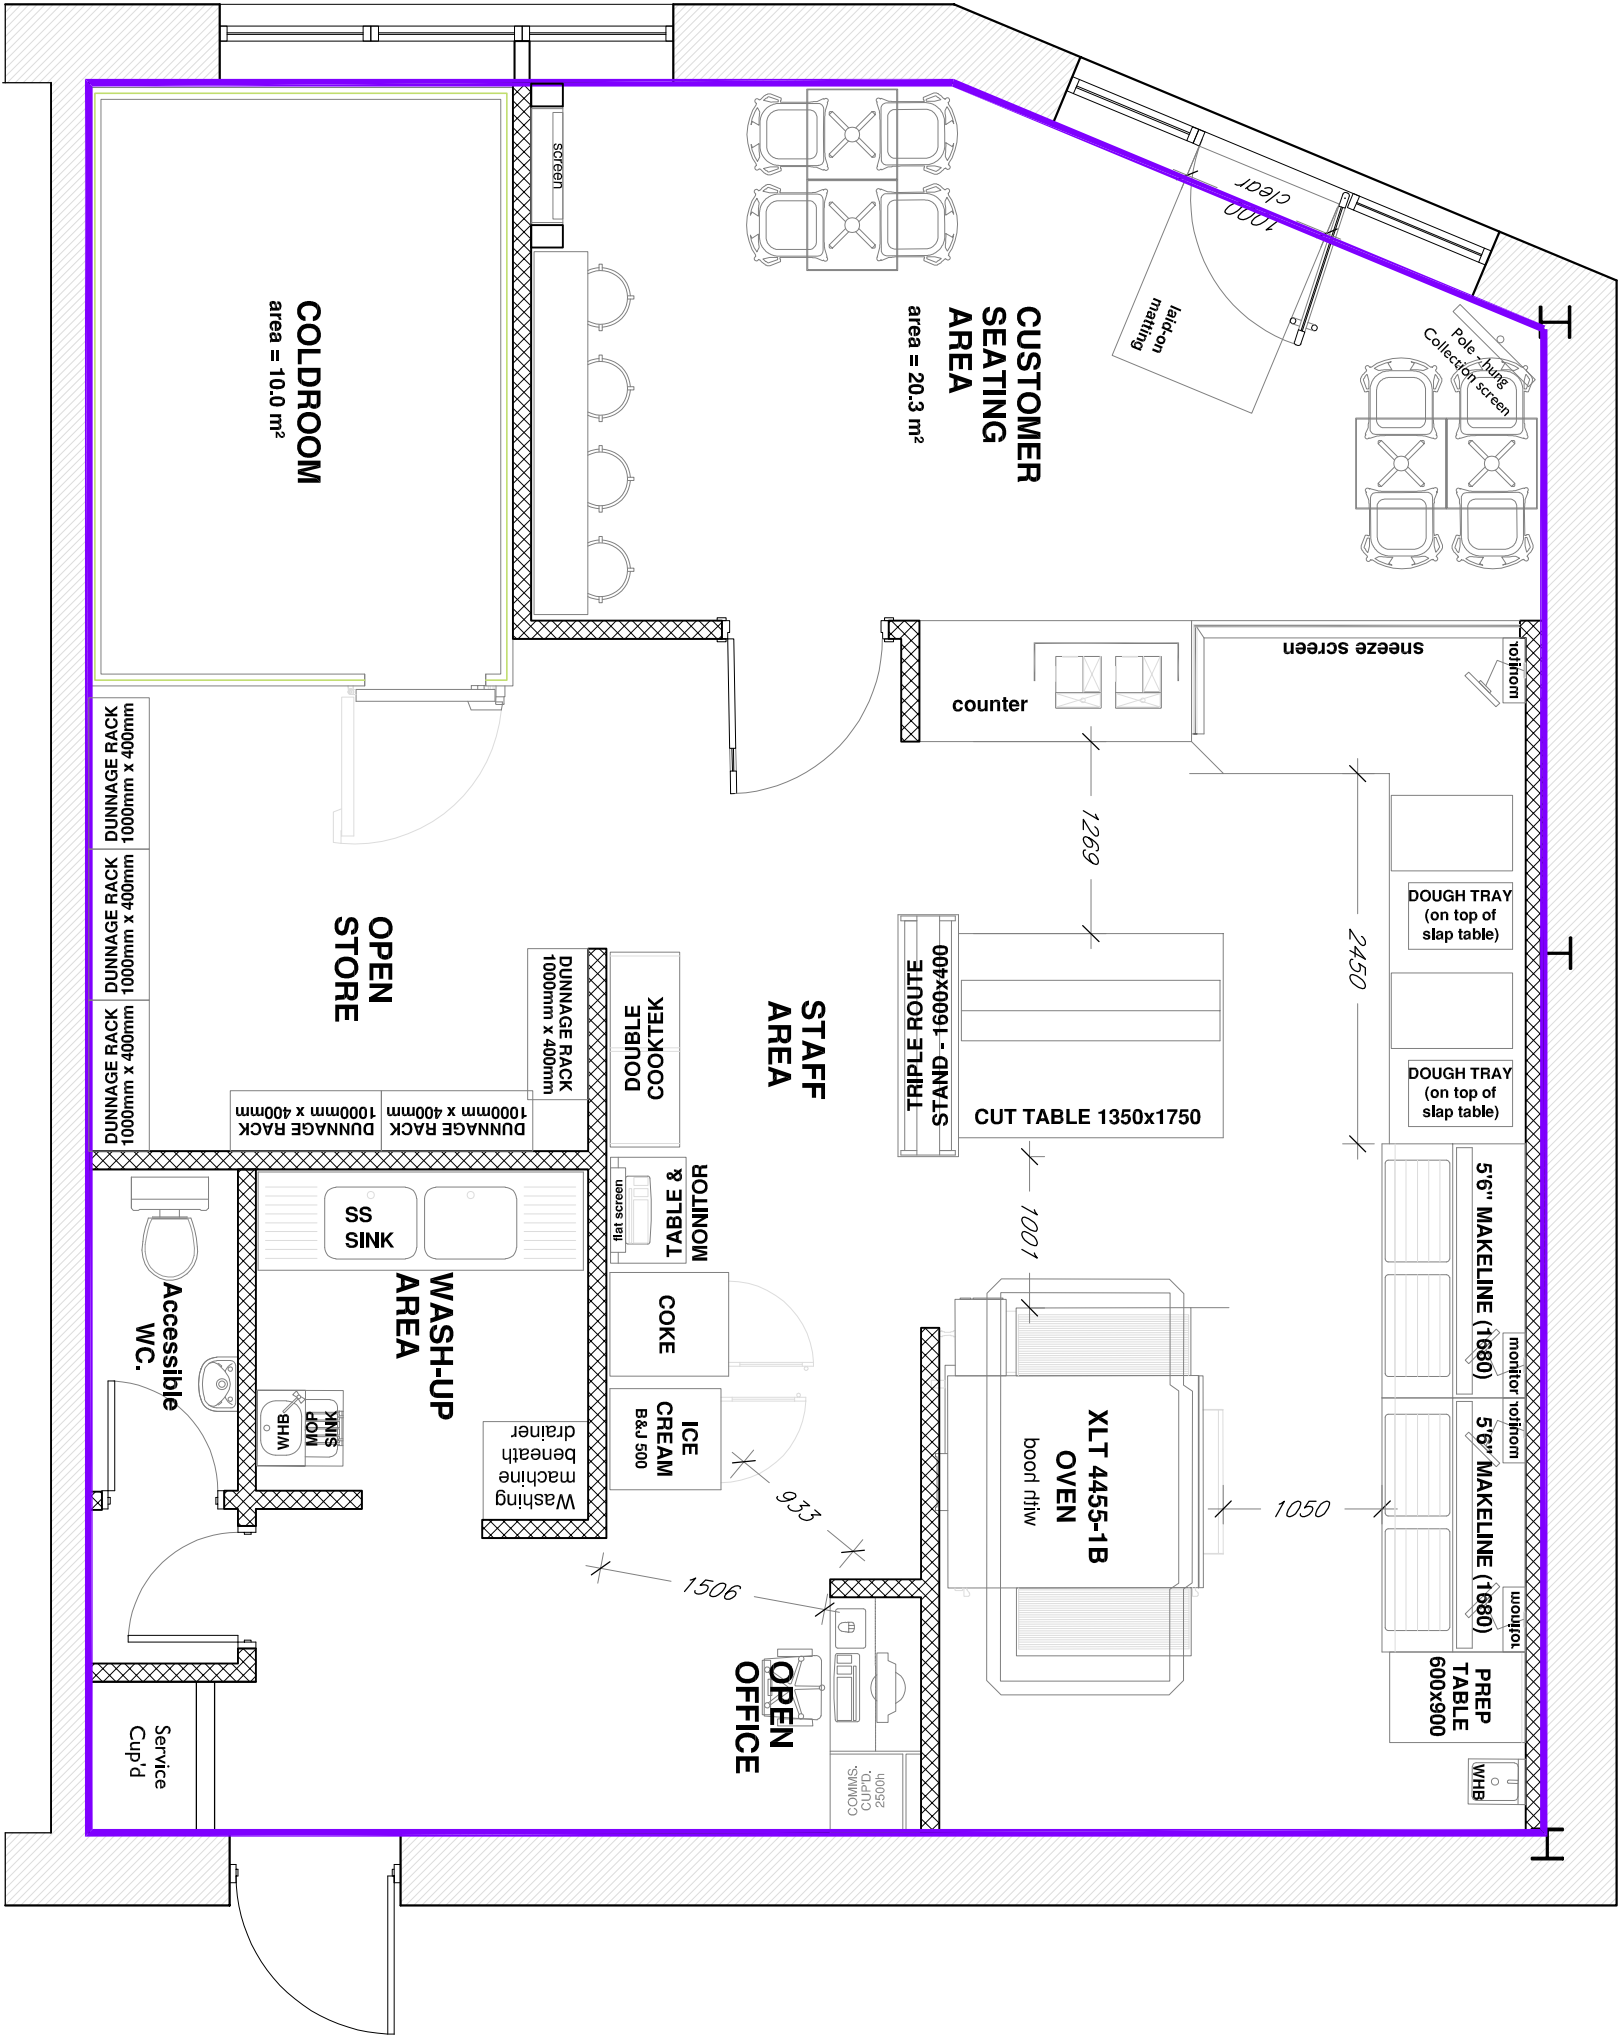

Proposed Floor Plan
Scale 1:50

FS2A

NOTES:

CONTRACTORS MUST VERIFY ALL DIMENSIONS ON SITE BEFORE
COMMENCEMENT OF ANY WORK OR PREPARING
MANUFACTURING DRAWINGS
DO NOT SCALE FROM THIS DRAWING
ANY DISCREPANCIES ON THIS DRAWING ARE TO BE
NOTIFIED TO THE ARCHITECT IMMEDIATELY

HATTRELL LLP COPYRIGHT

REV /	AMENDMENT	DATE	CHKD

HATTRELL LLP

Site: E KINGS COURT RAILWAY STREET ALTRINCHAM WA14 2BD
central design@hattrell.co.uk / www.hattrell.co.uk

CLIENT

PROJECT
Unit,
Crossgate,
South Shields

DRAWING TITLE
Proposed Floor Layout

SCALE	DRAWN BY	CHECKED	DATE
1:50 @A3	IS/ST	.	Sept 25
DRAWING No		REVISION	
C5452-FS2A		-	
FEASIBILITY			