




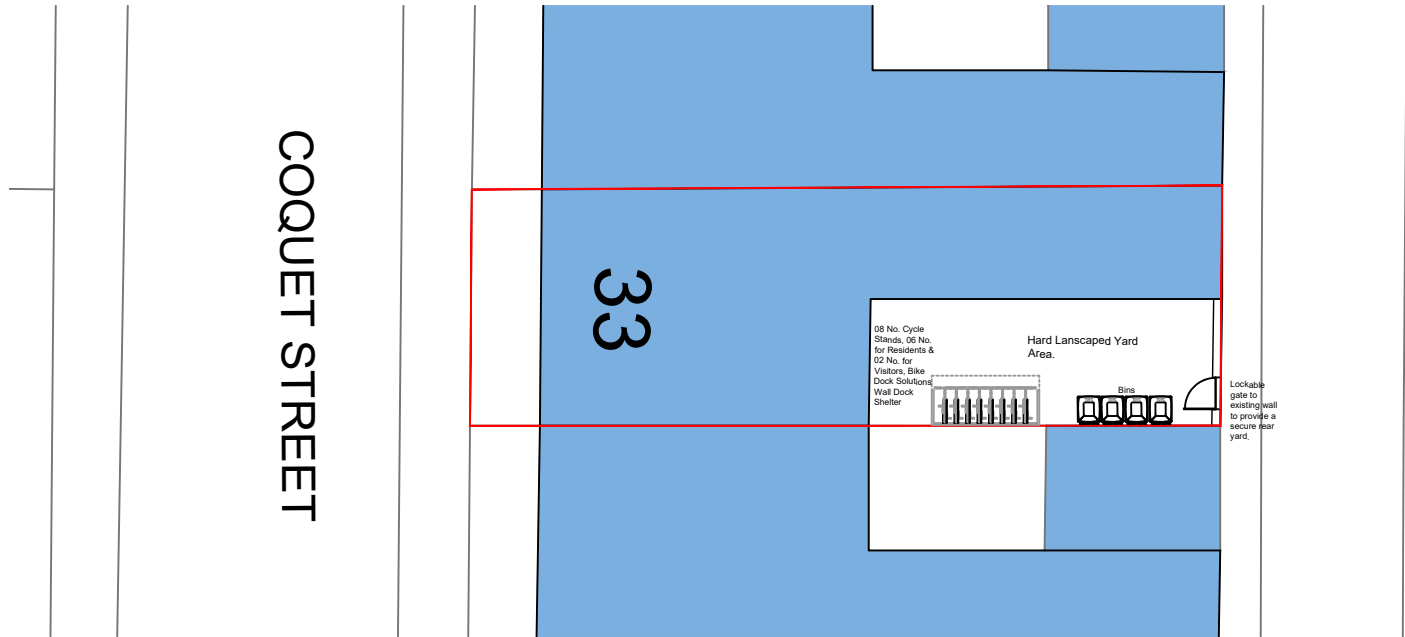

Site Plan as Proposed
Scale 1:200 @ A3

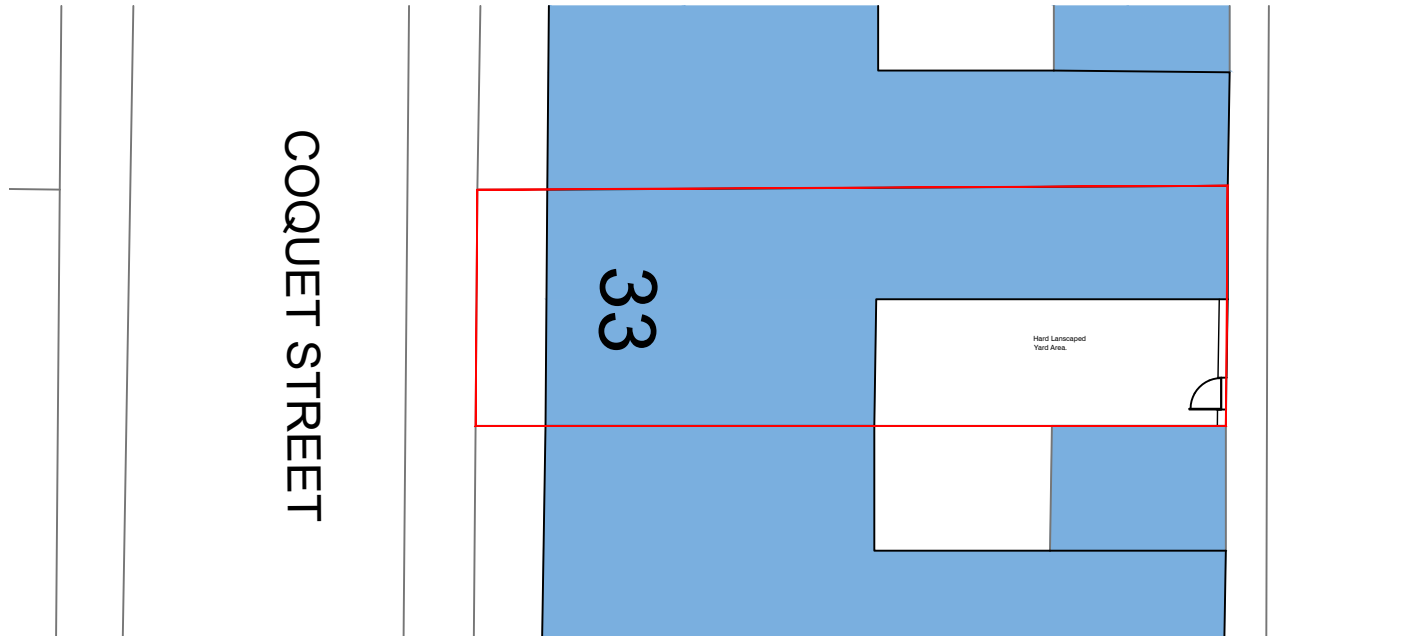

Site Plan as Existing
Scale 1:200 @ A3

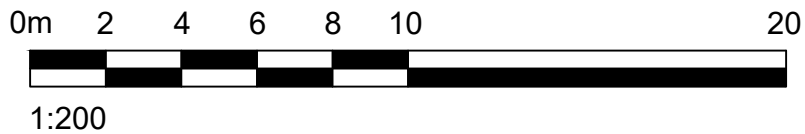