



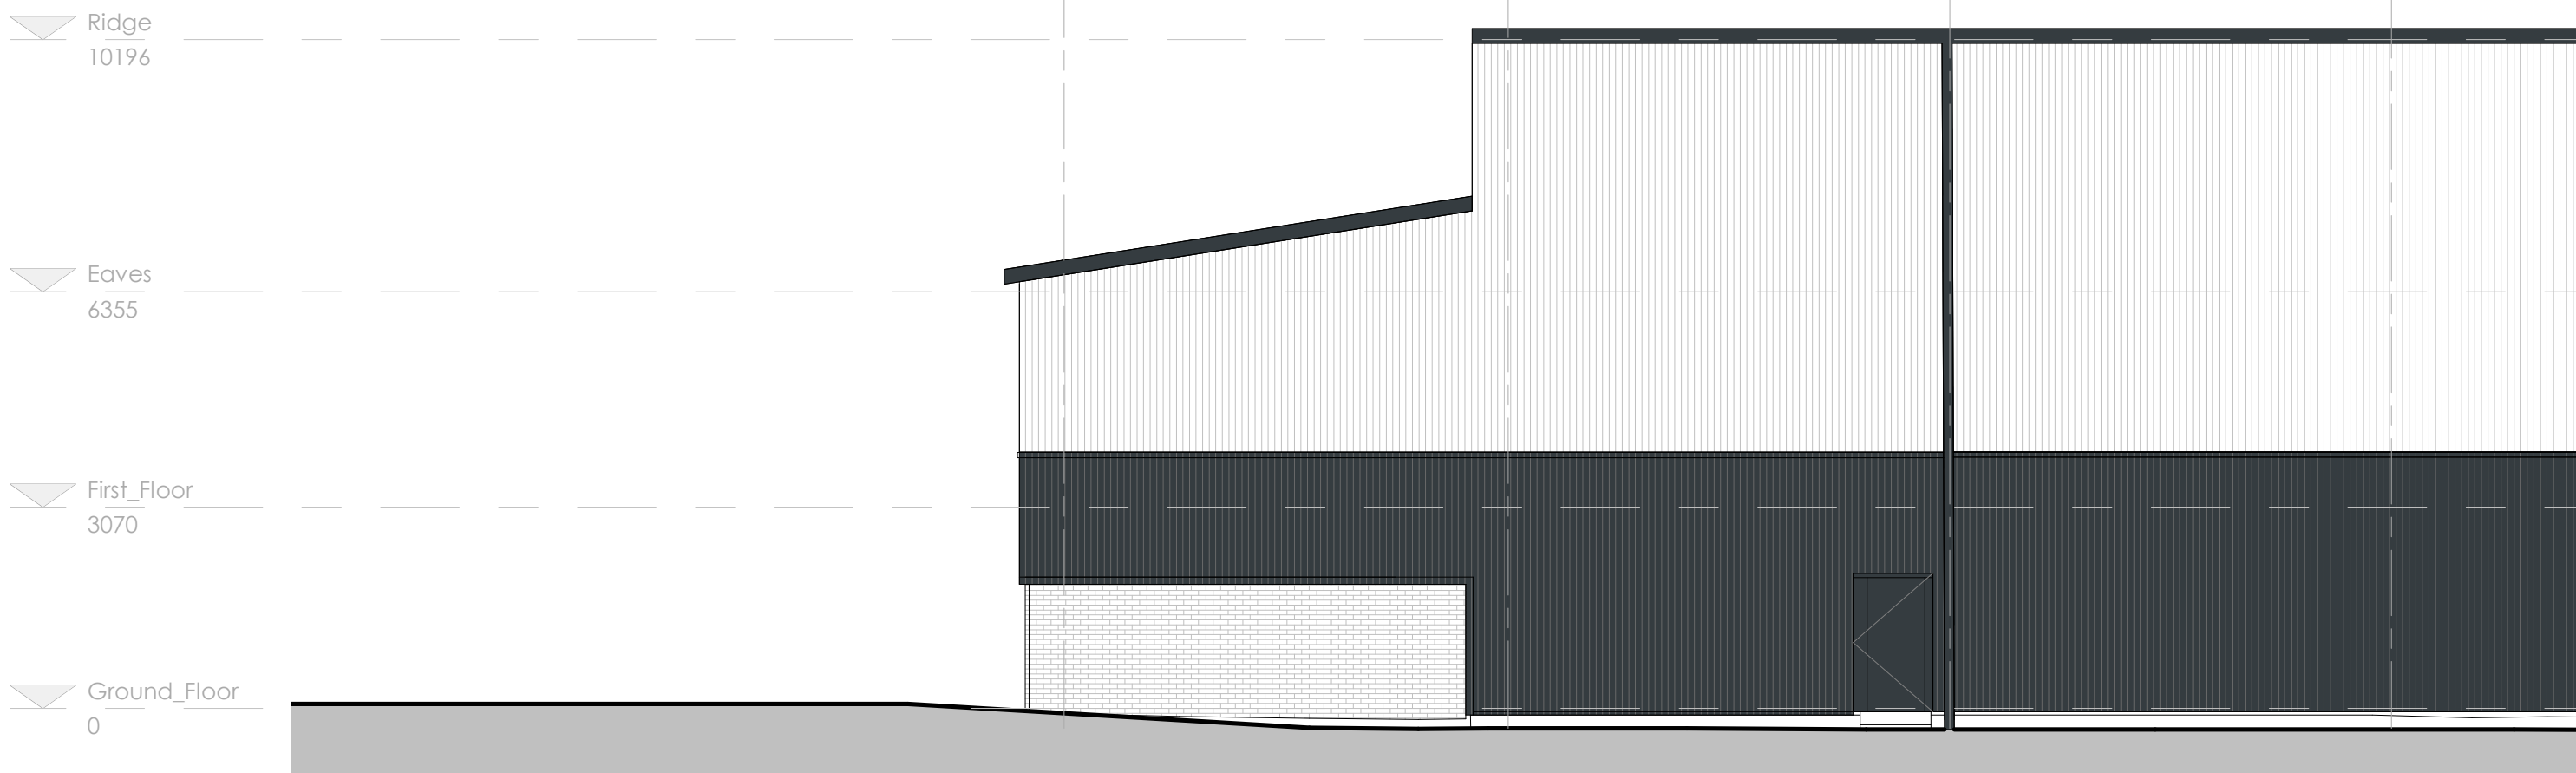


Existing North Elevation
1 : 100

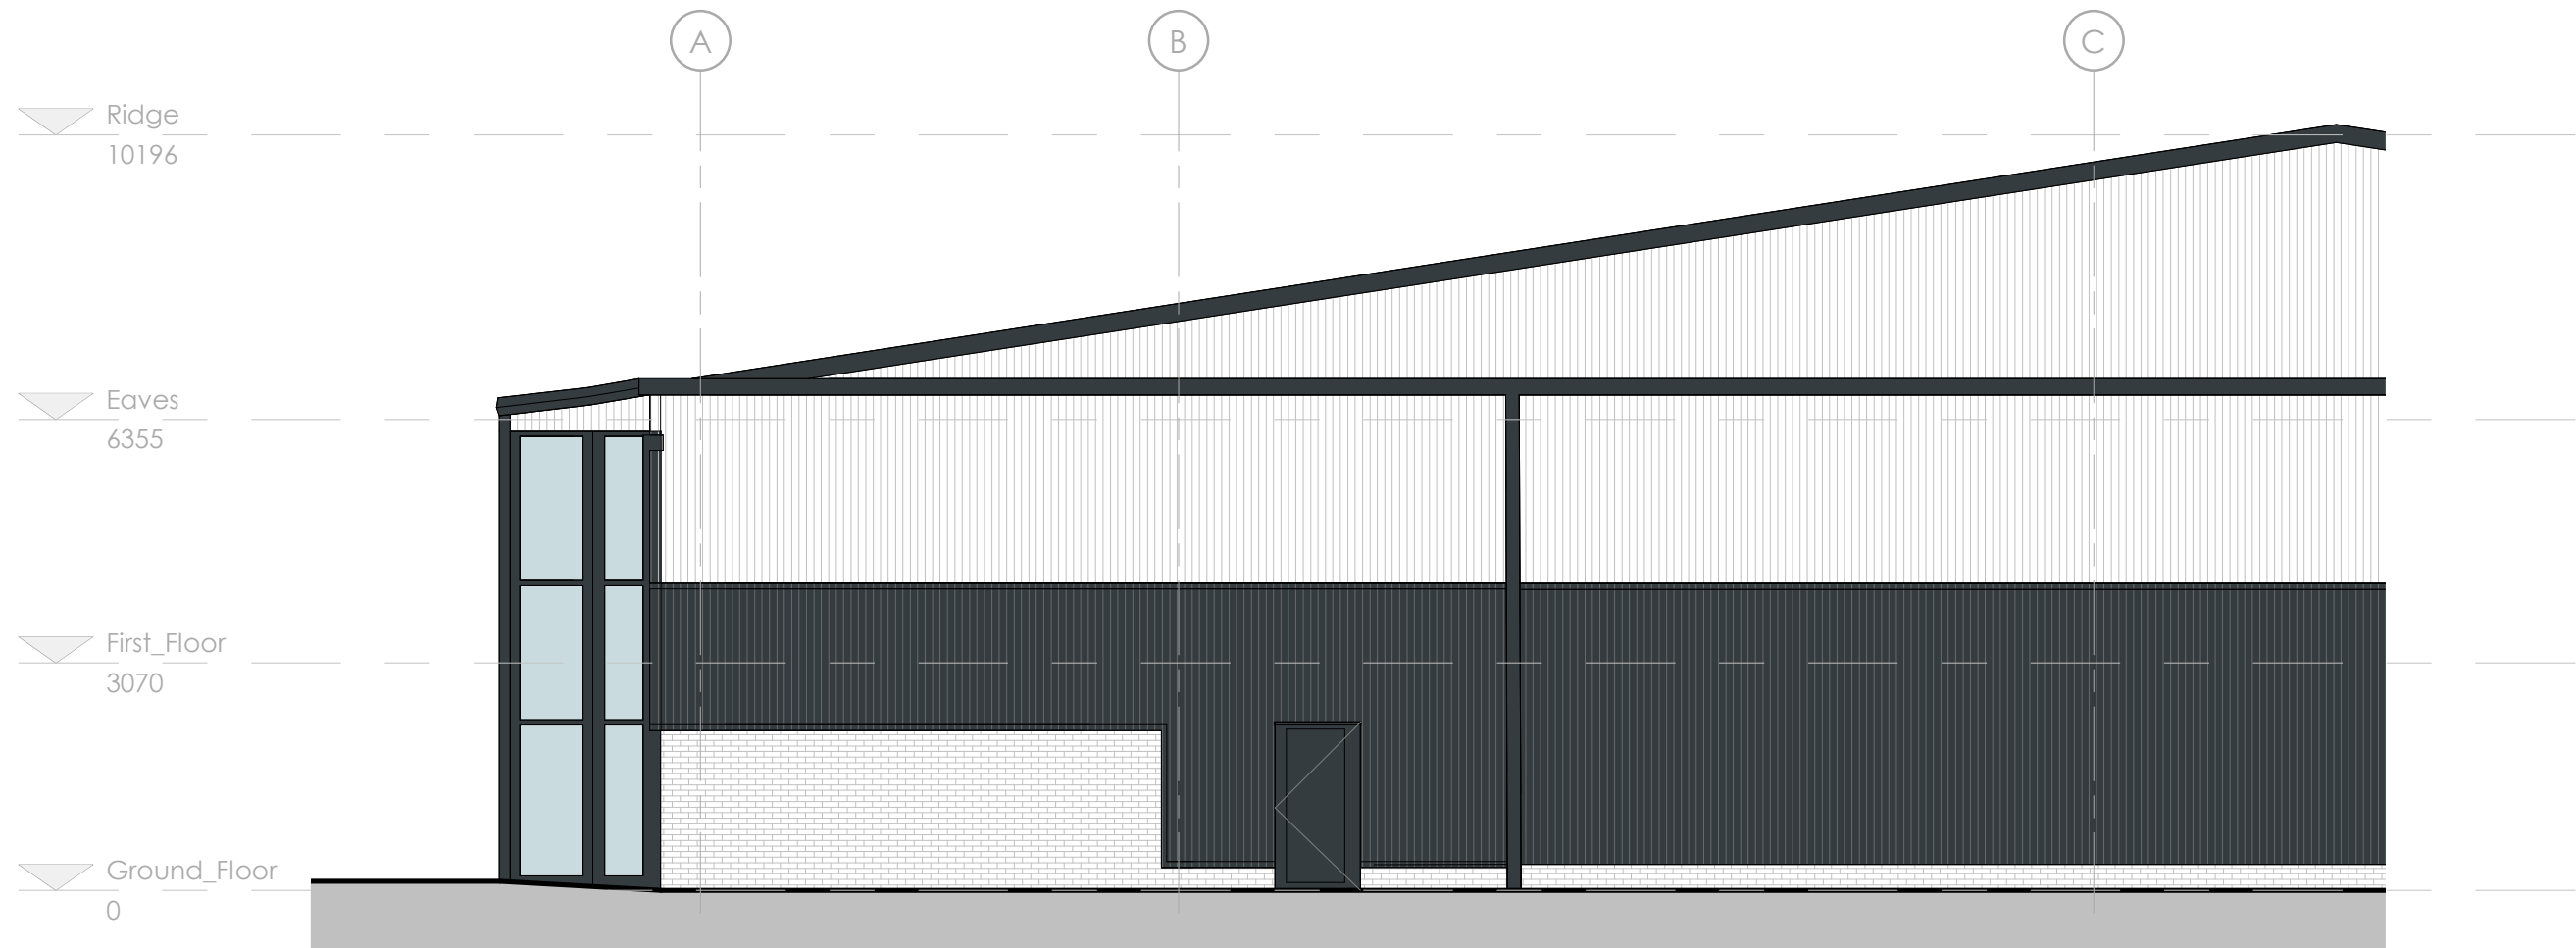

Existing East Elevation
1 : 100




Existing South Elevation
1 : 100

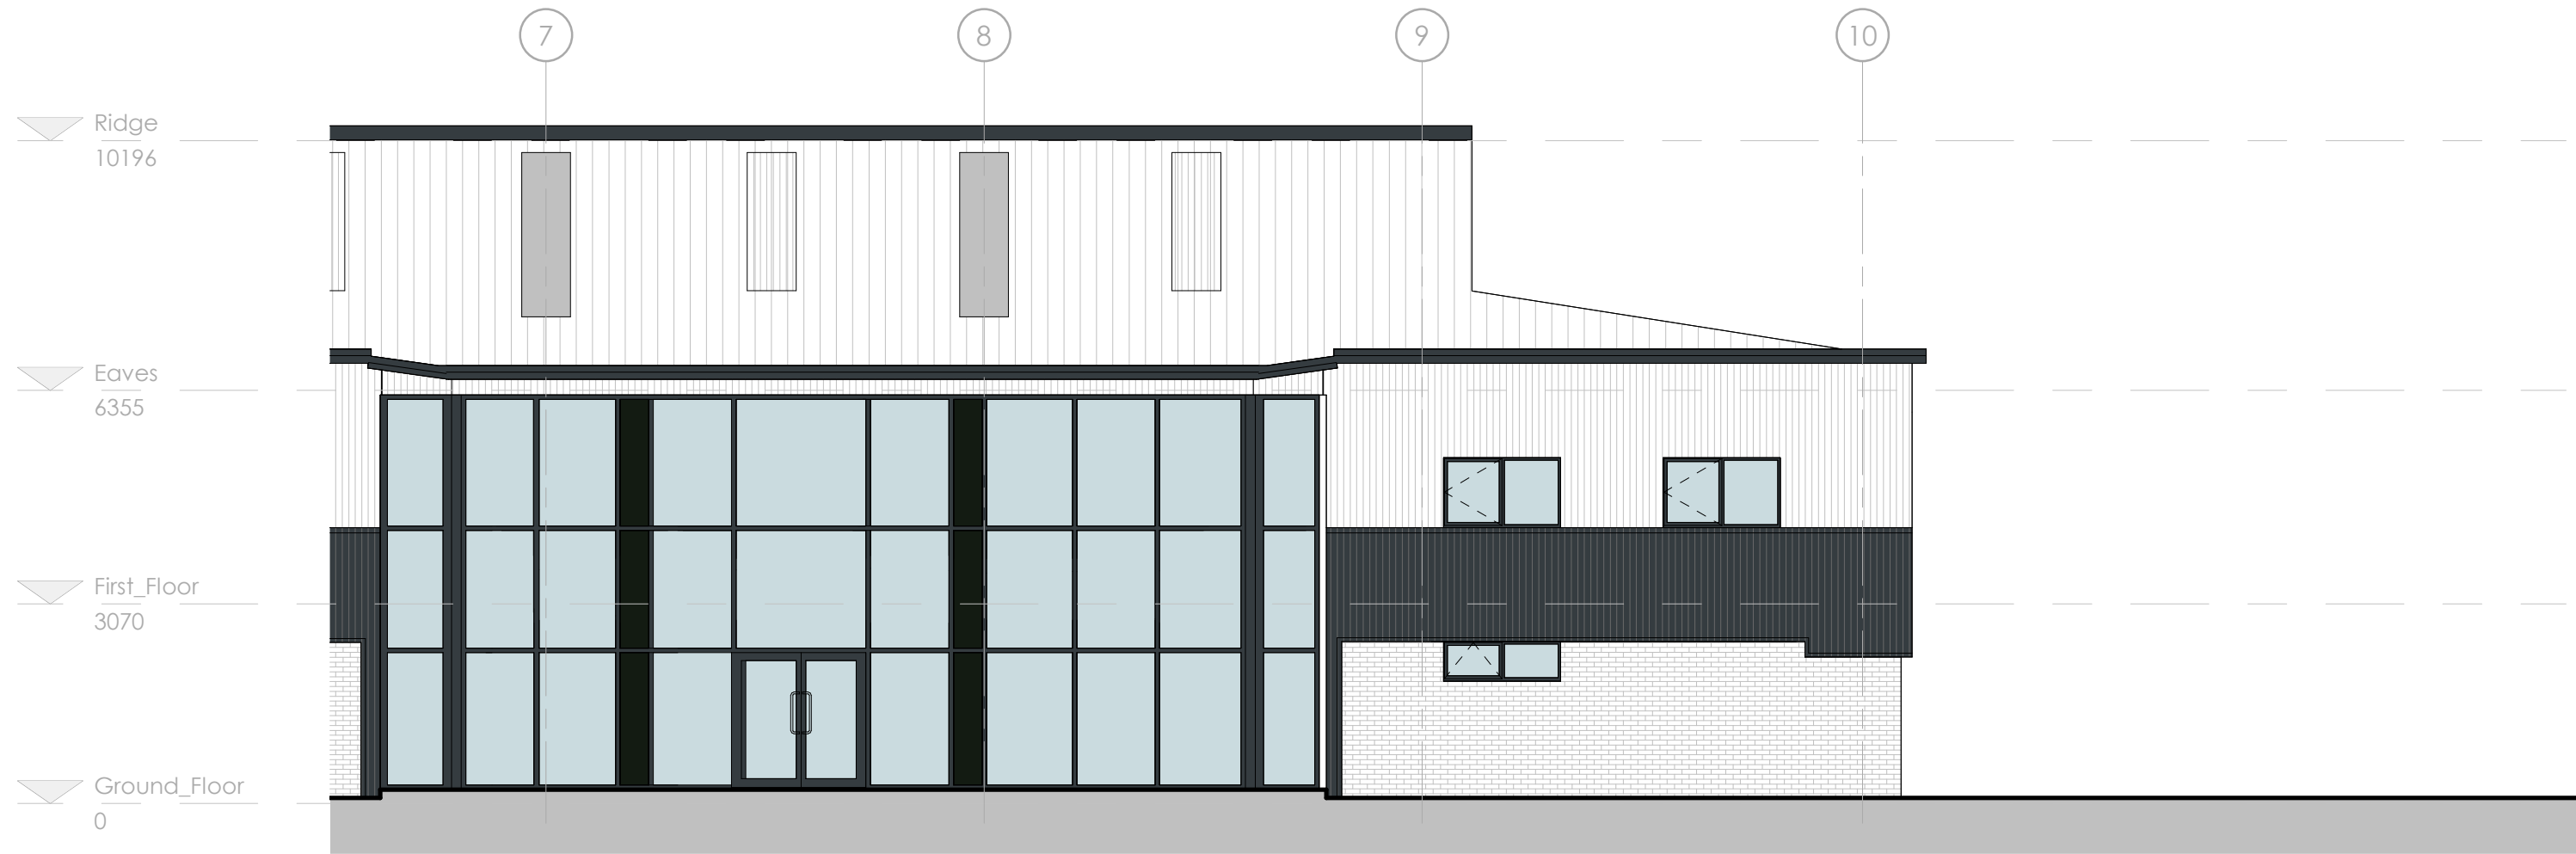


Existing West Elevation
1 : 100

REV	DESCRIPTION	BY	CHECK	DATE
P01	Initial Issue	RG	BT	01/12/2025

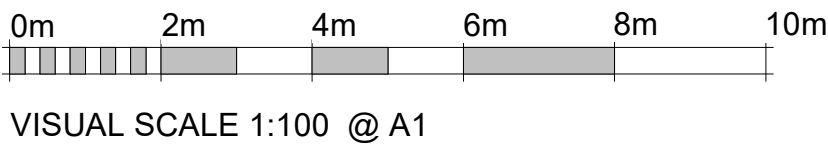

STATUS:	PLANNING		
JOB TITLE:	UKLE Boldon Business Park Unit 5		
DRAWING TITLE: Substation Existing Elevations			
DRAWN BY:	SCALE - A1:	DATE:	
RG	1 : 100	NOV 25	
PROJECT NO.	DRAWING NO.	REV.	
A245	00_050	P01	

JJL Design and Build
Architectural Services
Crag Mount,
Leigh Lane,
Bramshall,
Uttensley,
Staffordshire,
ST14 5BQ
Email: enquiries@jjldesign.co.uk
Web: www.jjldesign.co.uk

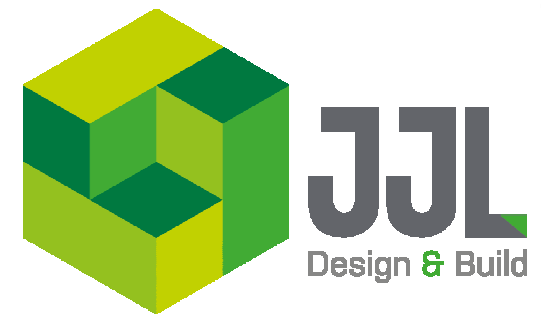

DO NOT SCALE - ALL DIMENSIONS TO BE VERIFIED ON SITE
DO NOT DERIVE DIMENSIONS FROM DIGITAL MEDIA