




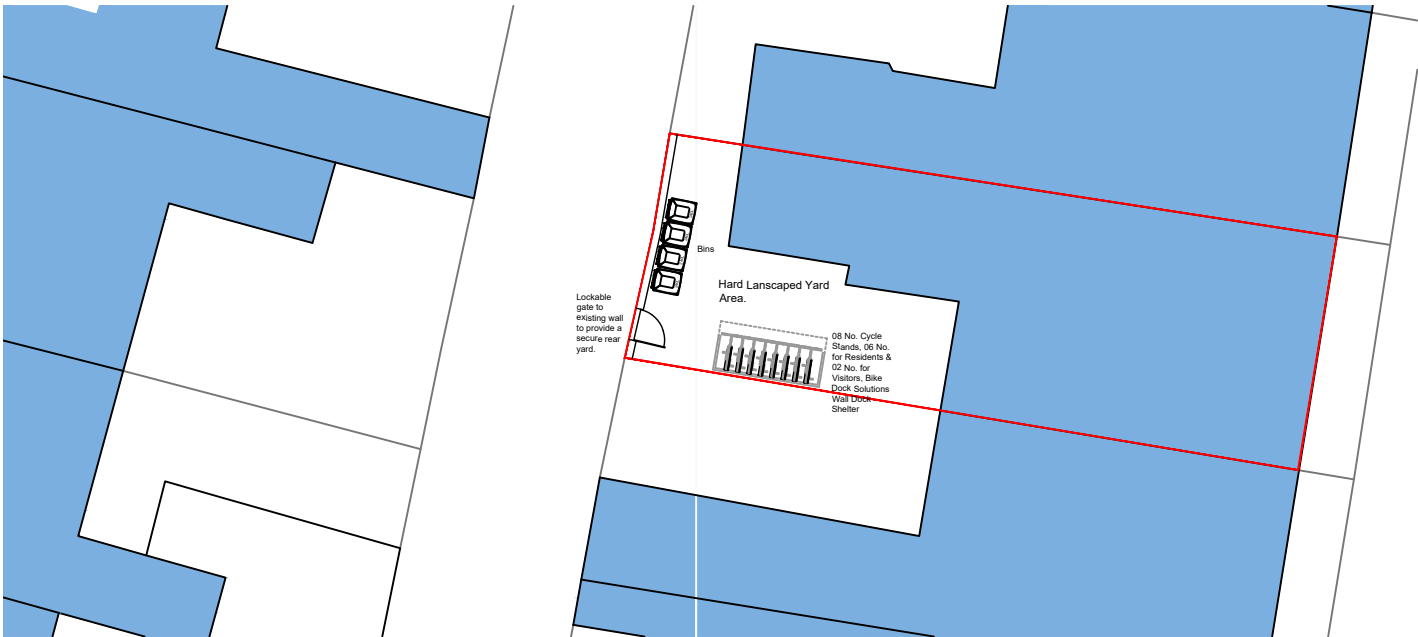



Site Plan as Proposed
Scale 1:200 @ A3

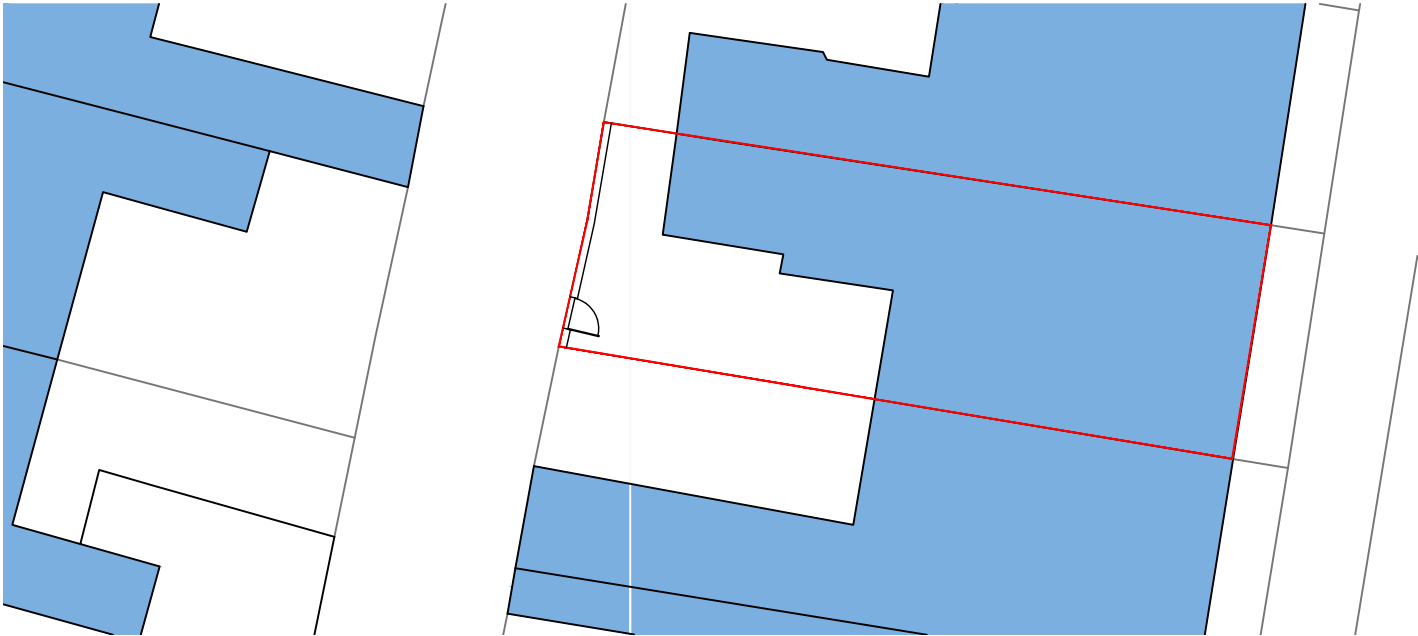

Site Plan as Existing
Scale 1:200 @ A3

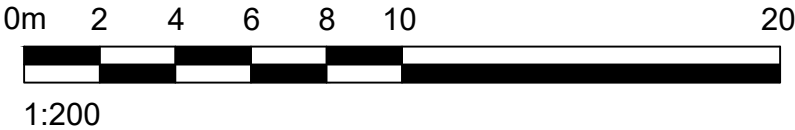

Site Location Plan
Scale 1:1250 @ A3

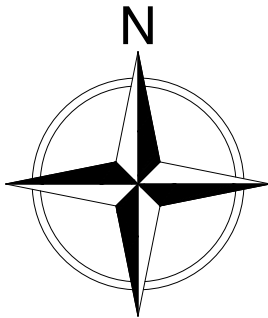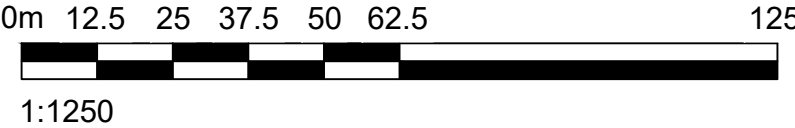

Change of Use

UNLESS STATED OTHERWISE, THE DESIGNS SHOWN ARE SUBJECT TO
DETAIL SITE SURVEY AND INVESTIGATIONS AND/OR APPROVAL OF THE
RELEVANT VARIOUS LOCAL AUTHORITY OFFICERS, STATUTORY
UNDERTAKERS, FIRE OFFICERS AND ENGINEERS. THEY ARE PROJECT
AND SITE SPECIFIC.

THIS DRAWING SHOULD NOT BE SCALED FROM.

ALL DIMENSIONS SHOULD BE CHECKED ON SITE.

ANY DRAWING ERRORS OR DISCREPANCIES SHOULD BE REPORTED
TO BEAUMONT AND PARTNERS LTD

THIS DRAWING IS THE COPYRIGHT OF BEAUMONT AND PARTNERS Ltd

DRAWING STATUS				
DRAWN BY: SC				
SCALE: 1:200 / 1:1250 @ A3				
DATE: December 2025				
A	Prepared for Change of Use	02/12/25	sc	re

A3

CLIENT SHUK-01 LTD

PROJECT TITLE Change of Use C3 to C4 HMO

SITE ADDRESS 4 Beaufront Terrace,
South Shields, NE33 5QE

DRAWING TITLE Site & Location Plans

PROJECT NO. IA 2130 - 09

DRAWING NO. 01

REVISION A

